


PLAN CADASTRAL



UAT GALGAU, Judetul Salaj

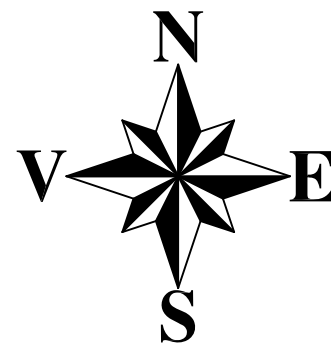


Scara 1:2000

Sistem de proiectie STEREO 70

SECTIUNEA : 37/ 106

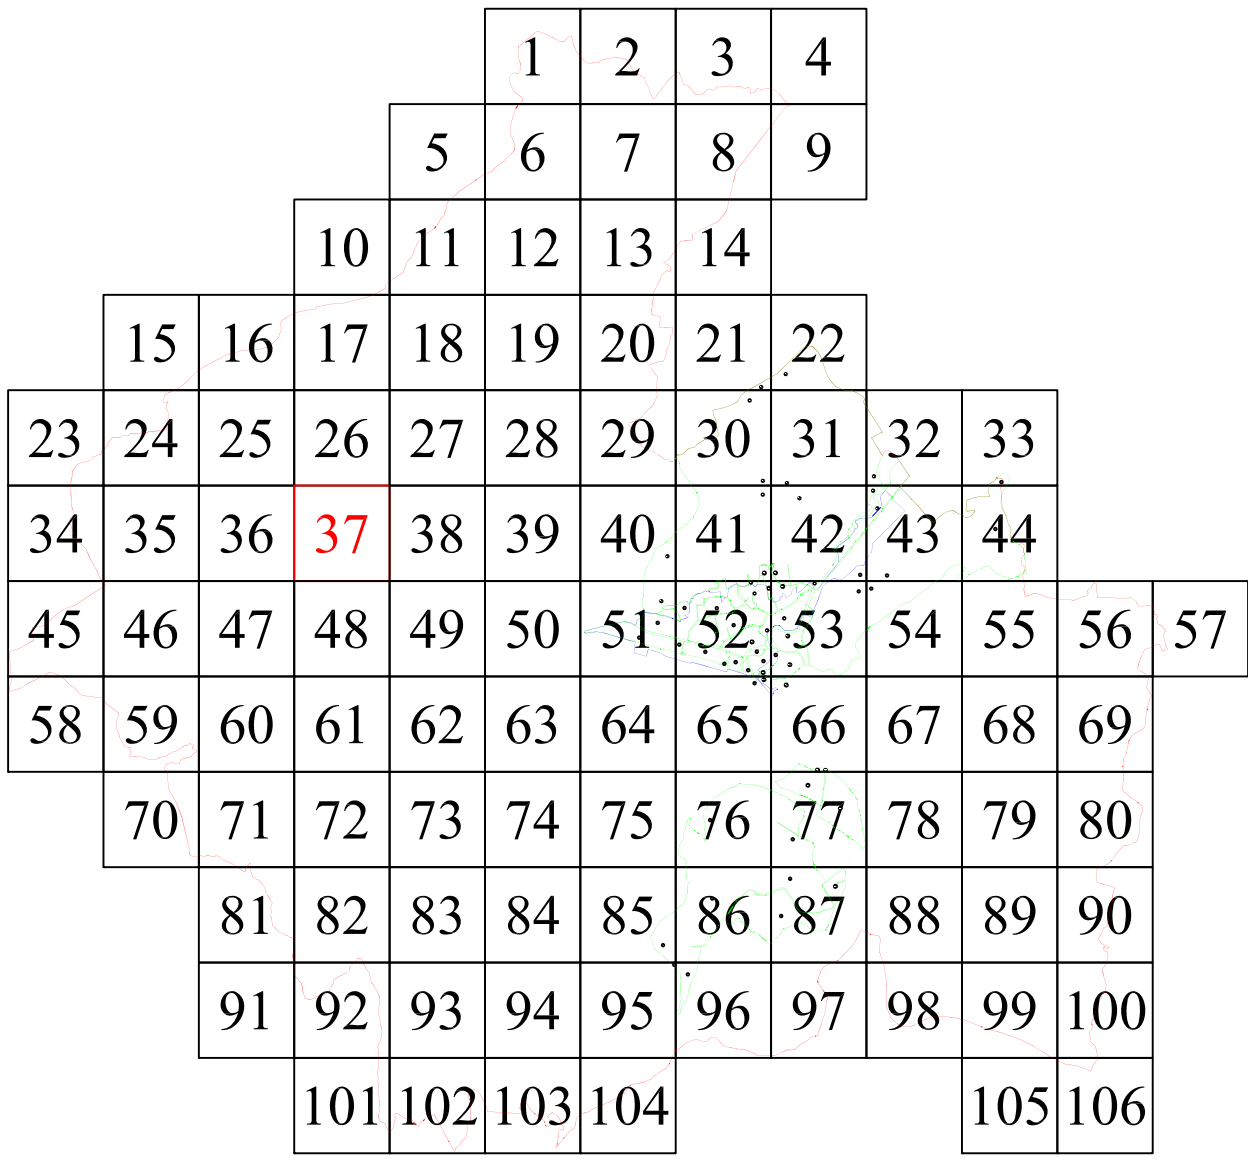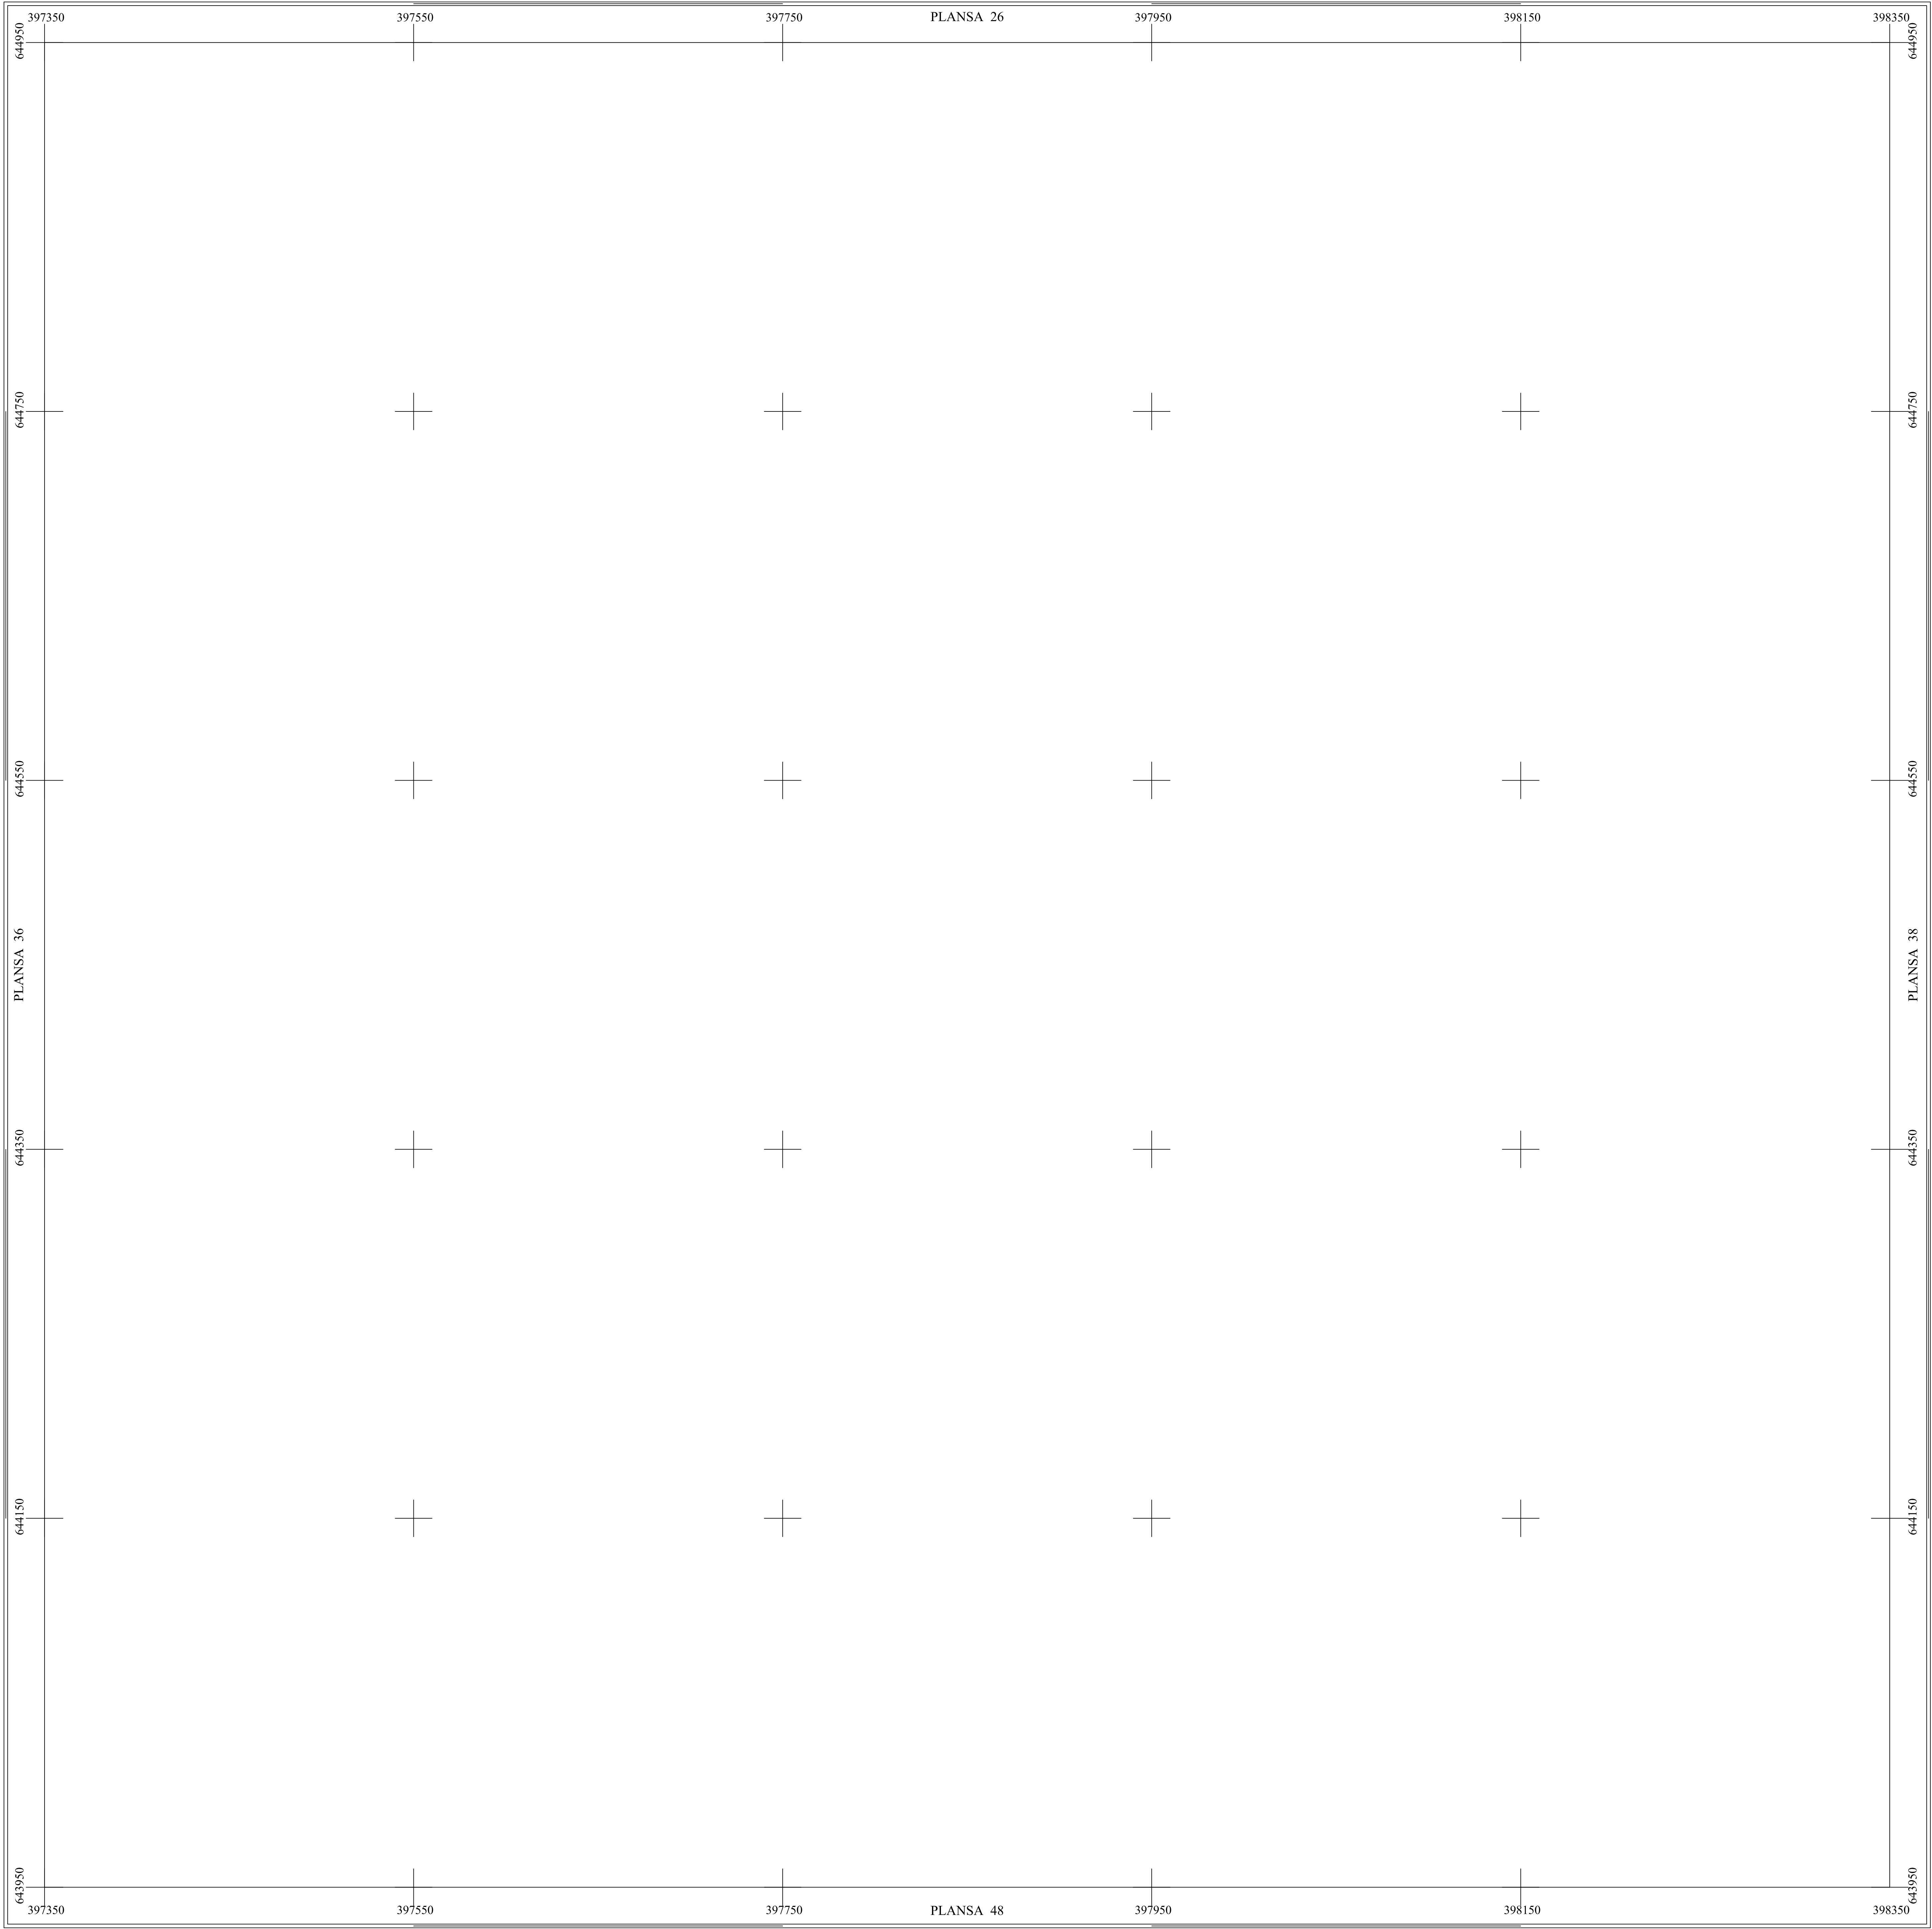

Scara = 1:2000
1 cm pe plan = 20 m pe teren

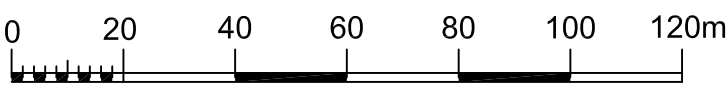

LEGENDĂ

GALGAU	Denumire localitate
	Limita UAT
	Limita sector cadastral
	Limita intravilan
	Numar sector cadastral
Com. Poiana Blenchii	Vecini

S.C. CORNEL & CORNEL TOPOEXIM S.R.L.			AGENTIA NATIONALA DE CADASTRU SI PUBLICITATE IMOBILIARA		
Proiectat	ing. Dan Valentin		Scara 1:2000	Lucrari de inregistrare sistematica a imobilelor in Sistemul Integrat de Cadastru si Carte funciara UAT GALGAU	
Măsurat	ing. Dobrita Lucian				
Calculat	ing. Dan Valentin		Data Octombrie 2024		
Editat	ing. Dan Valentin				
Aprobat	ing. Dragos Stefan Necula				