

PLAN CADASTRAL



UAT GALGAU, Judetul Salaj




Scara 1:2000

Sistem de proiectie STEREO 70

SECTIUNEA : 46/ 106

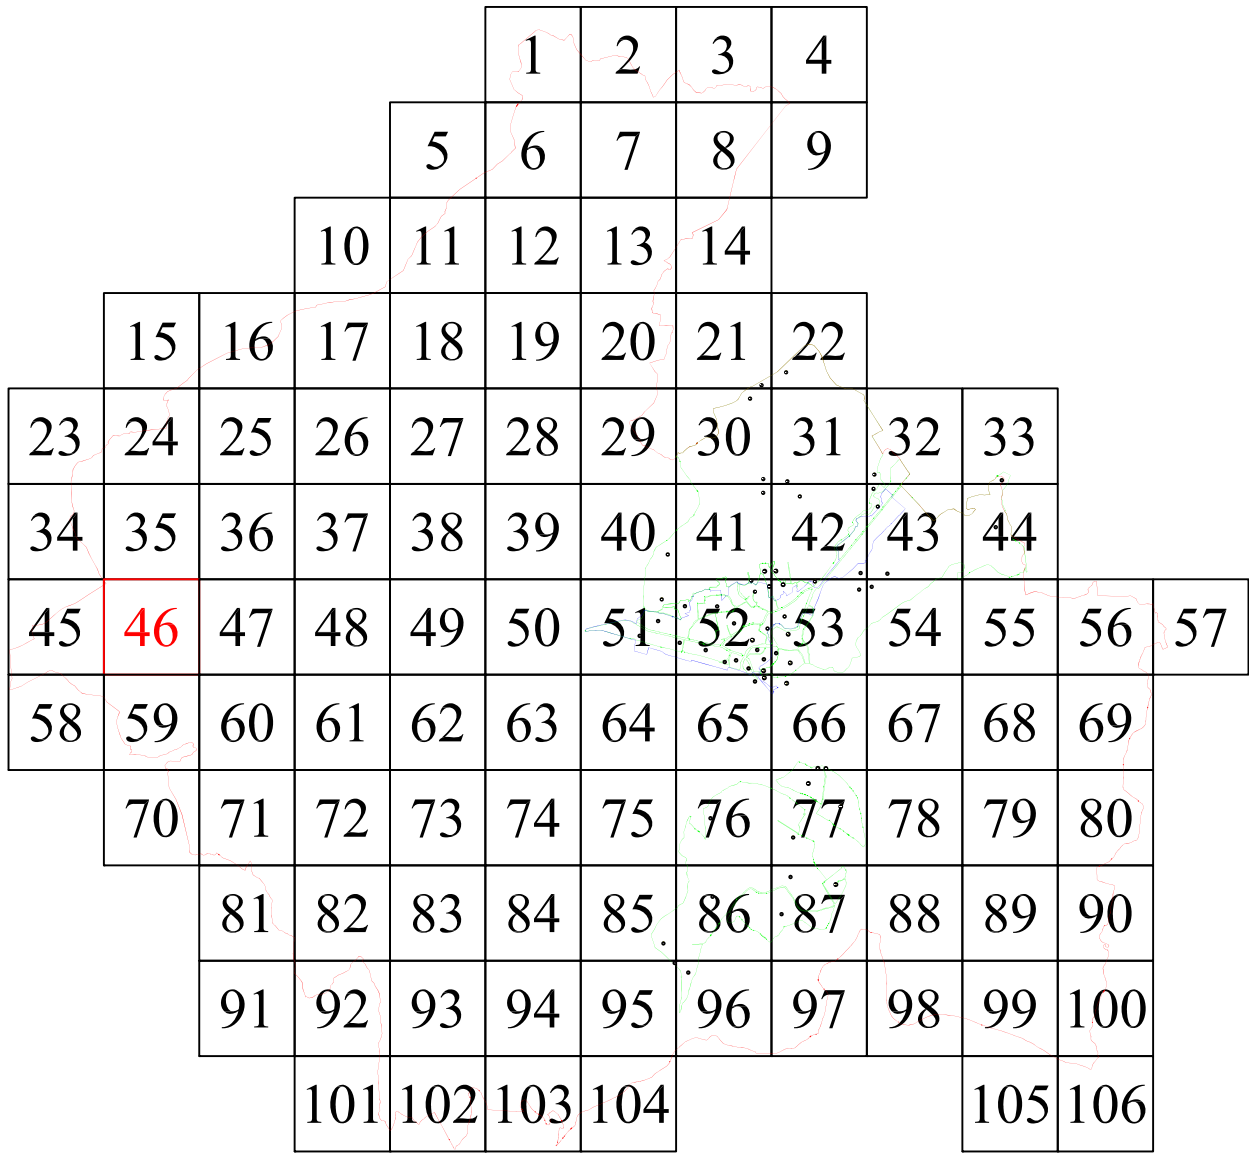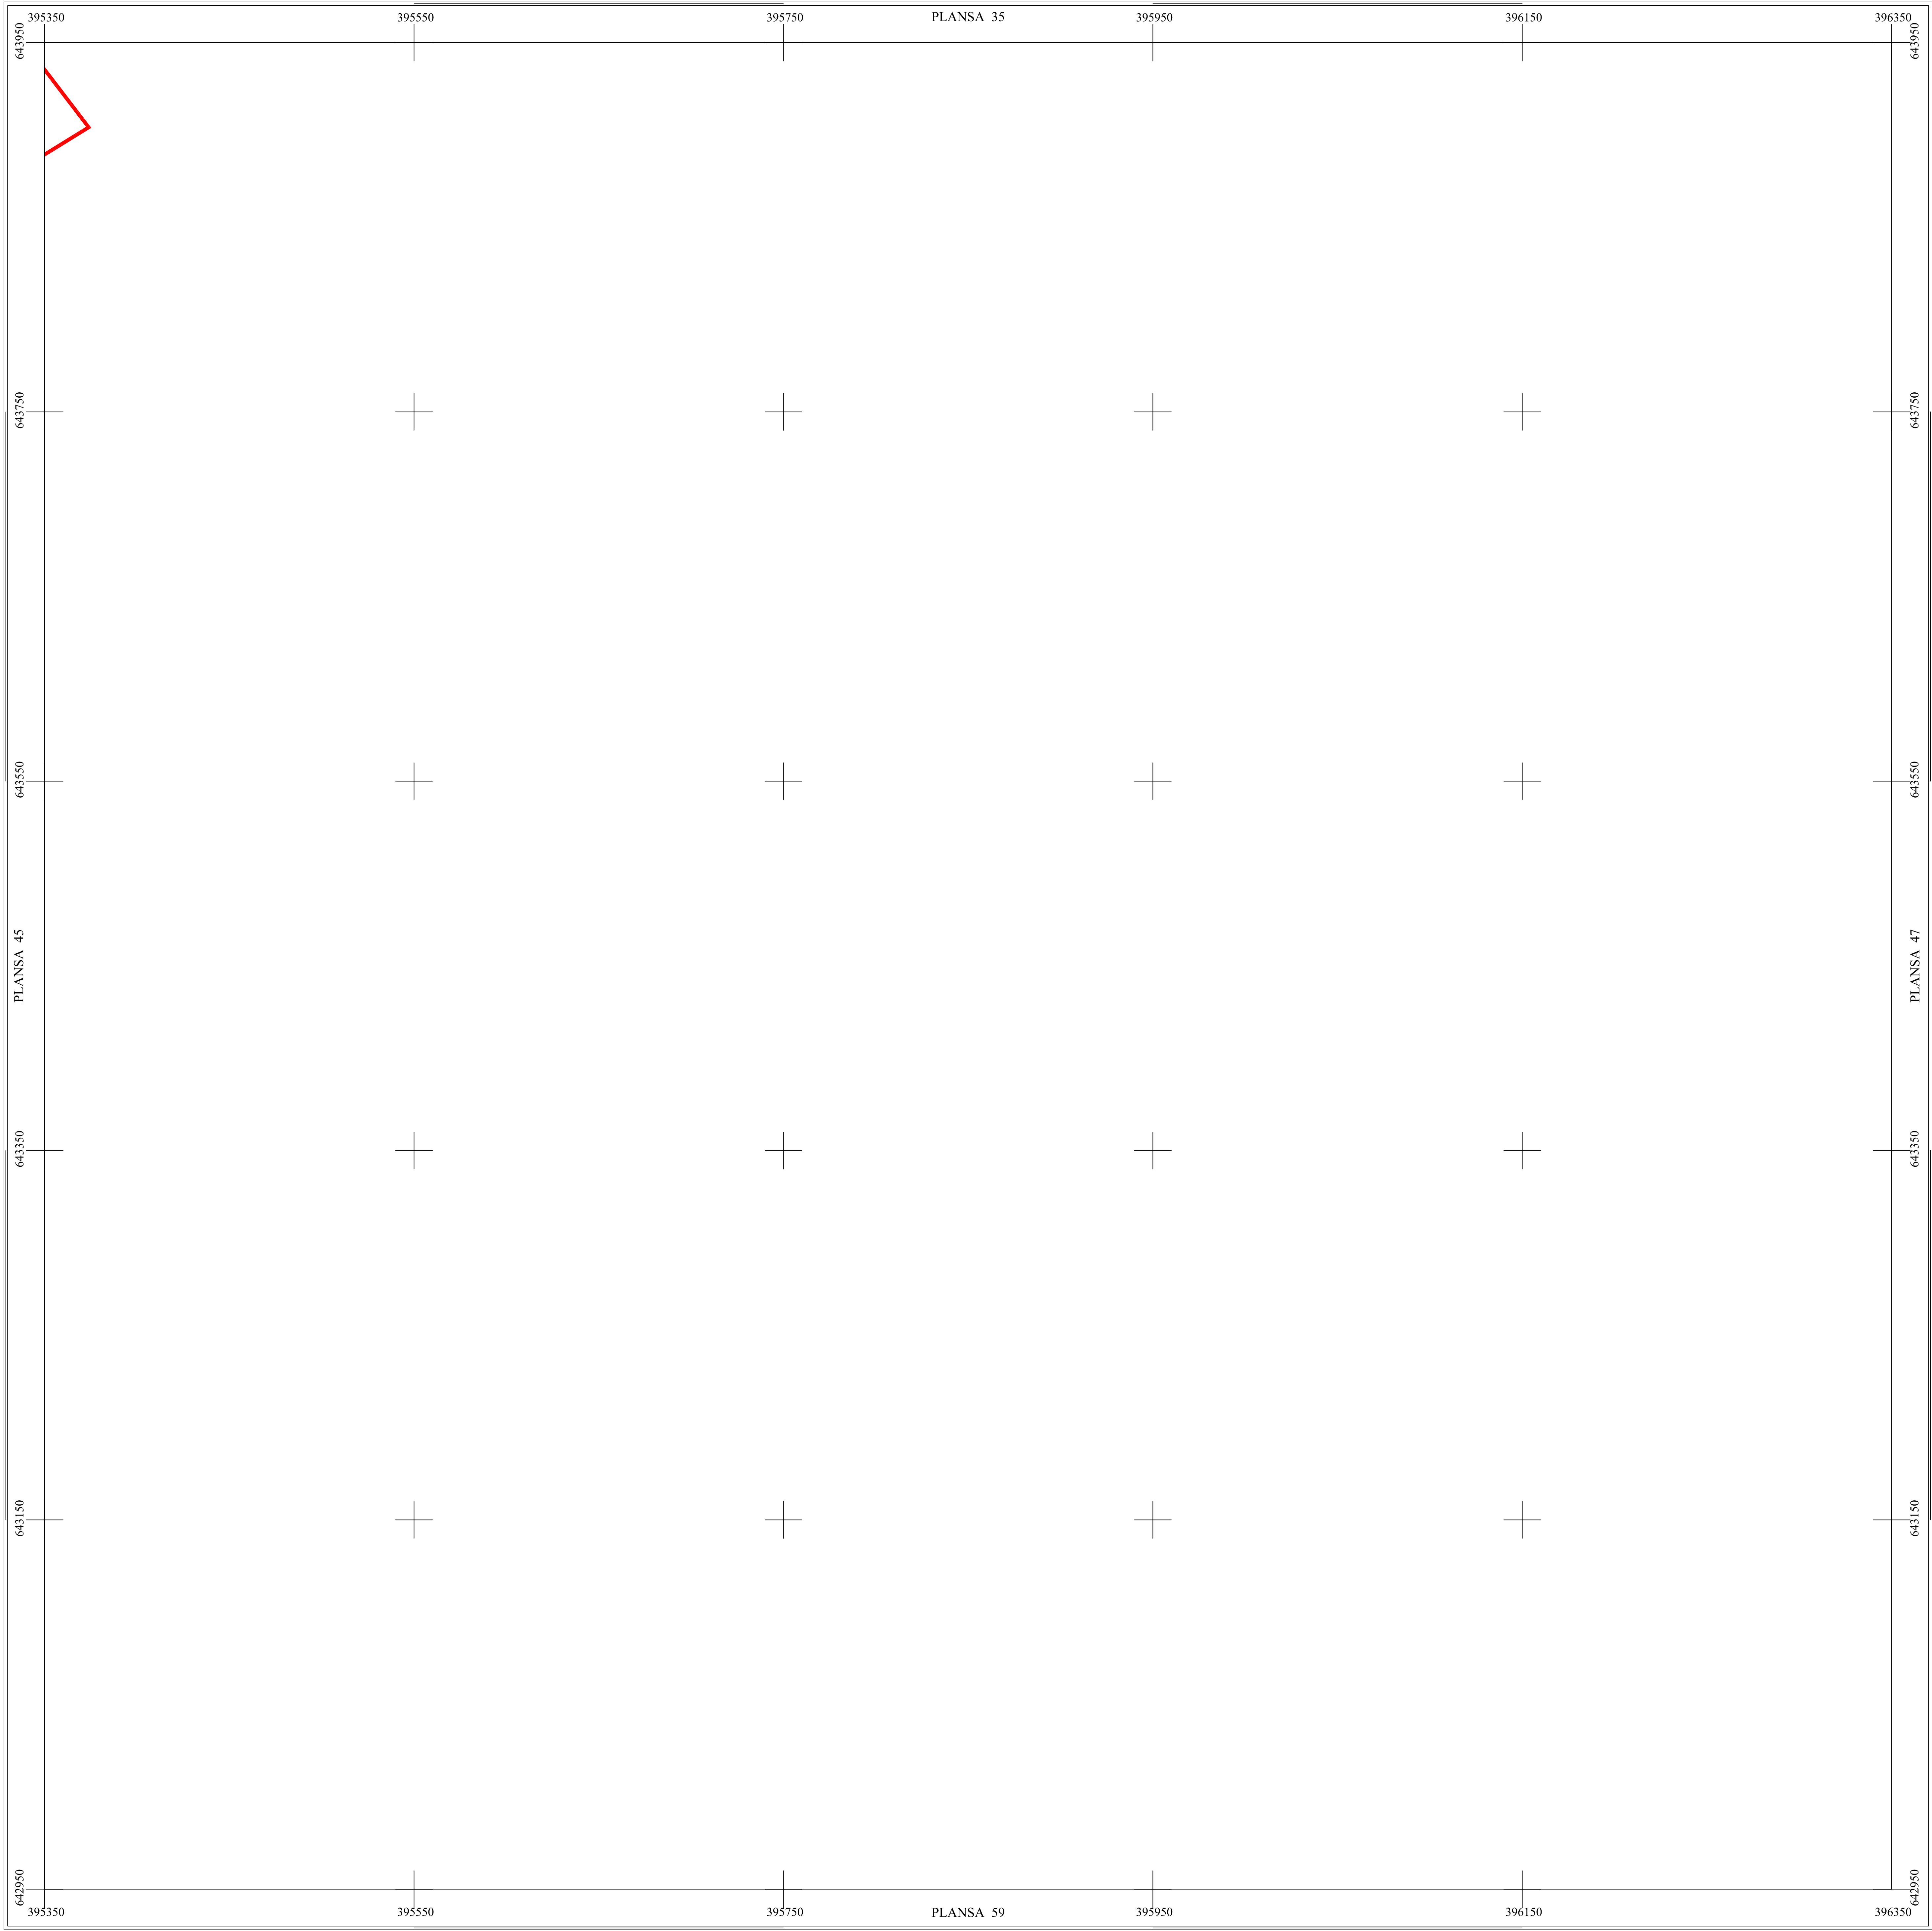

Scara = 1:2000
1 cm pe plan = 20 m pe teren

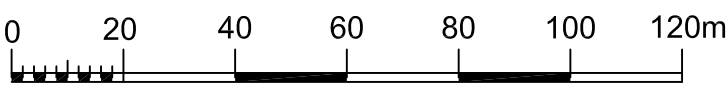

LEGENDĂ

GALGAU	Denumire localitate
	Limita UAT
	Limita sector cadastral
	Limita intravilan
	Numar sector cadastral
Com. Poiana Blenchii	Vecini

S.C. CORNEL & CORNEL TOPOEXIM S.R.L.			AGENTIA NATIONALA DE CADASTRU SI PUBLICITATE IMOBILIARA	
Proiectat	ing. Dan Valentin		Scara 1:2000	
Măsurat	ing. Dobrita Lucian			
Calculat	ing. Dan Valentin		Data Octombrie 2024	Lucrari de inregistrare sistematica a imobilelor in Sistemul Integrat de Cadastru si Carte funciara UAT GALGAU
Editat	ing. Dan Valentin			
Aprobat	ing. Dragos Stefan Necula			