



PLAN CADASTRAL

UAT GALGAU, Judetul Salaj

Scara 1:2000


Sistem de proiectie STEREO 70

SECTIUNEA : 65/ 106

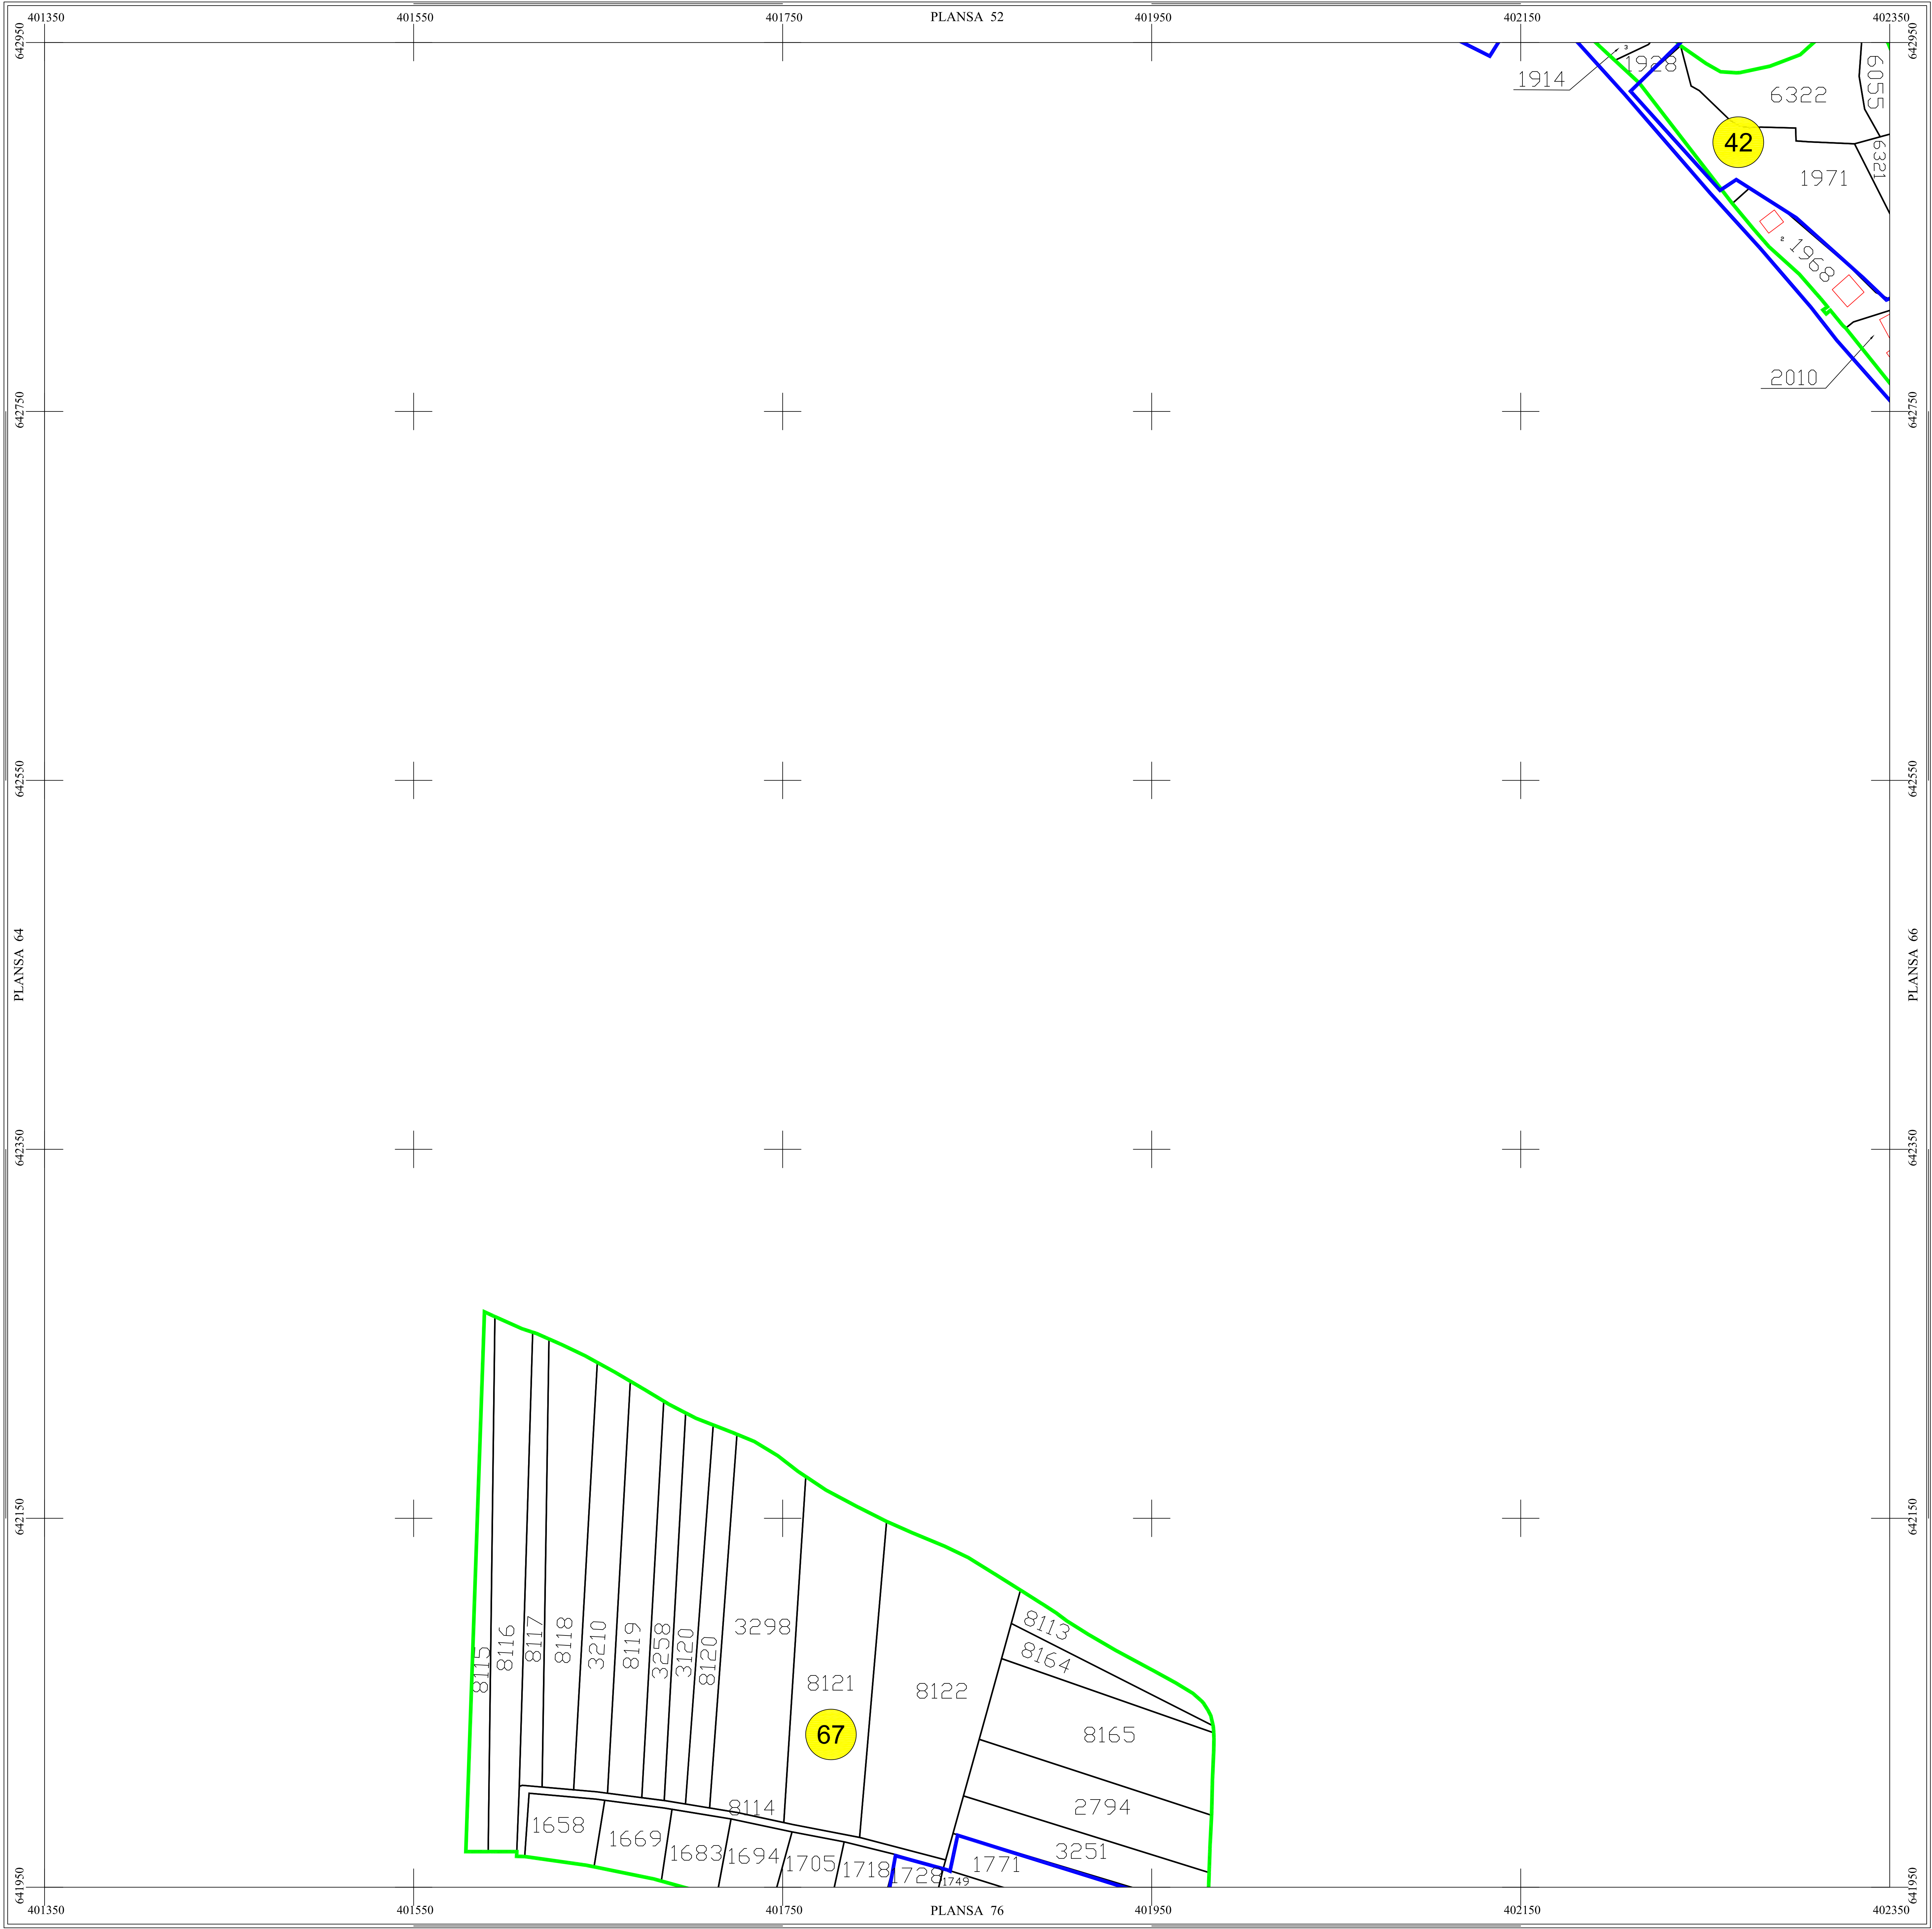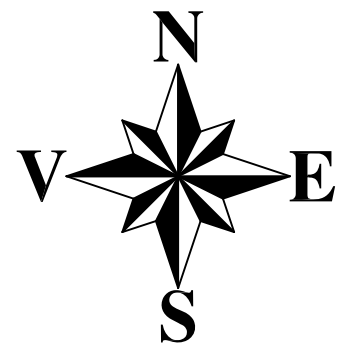

					1	2	3	4				
					5	6	7	8	9			
				10	11	12	13	14				
		15	16	17	18	19	20	21	22			
23	24	25	26	27	28	29	30	31	32	33		
34	35	36	37	38	39	40	41	42	43	44		
45	46	47	48	49	50	51	52	53	54	55	56	57
58	59	60	61	62	63	64	65	66	67	68	69	
	70	71	72	73	74	75	76	77	78	79	80	
		81	82	83	84	85	86	87	88	89	90	
		91	92	93	94	95	96	97	98	99	100	
			101	102	103	104					105	106

Scara = 1:2000
1 cm pe plan = 20 m pe teren

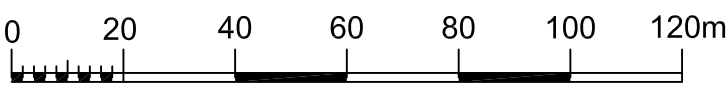

LEGENDĂ

GALGAU	Denumire localitate
	Limita UAT
	Limita sector cadastral
	Limita intravilan
	Numar sector cadastral
Com. Poiana Blenchii	Vecini

S.C. CORNEL & CORNEL TOPOEXIM S.R.L.			AGENTIA NATIONALA DE CADASTRU SI PUBLICITATE IMOBILIARA	
Proiectat	ing. Dan Valentin		Scara 1:2000	Lucrari de inregistrare sistematica a imobilelor in Sistemul Integrat de Cadastru si Carte funciara UAT GALGAU
Măsurat	ing. Dobrita Lucian			
Calculat	ing. Dan Valentin			
Editat	ing. Dan Valentin		Data Octombrie 2024	
Aprobat	ing. Dragos Stefan Necula			