


PLAN CADASTRAL


UAT GALGAU, Judetul Salaj

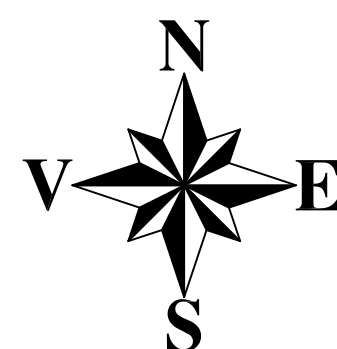

Scara 1:2000


Sistem de proiectie STEREO 70

SECTIUNEA : 79/ 106

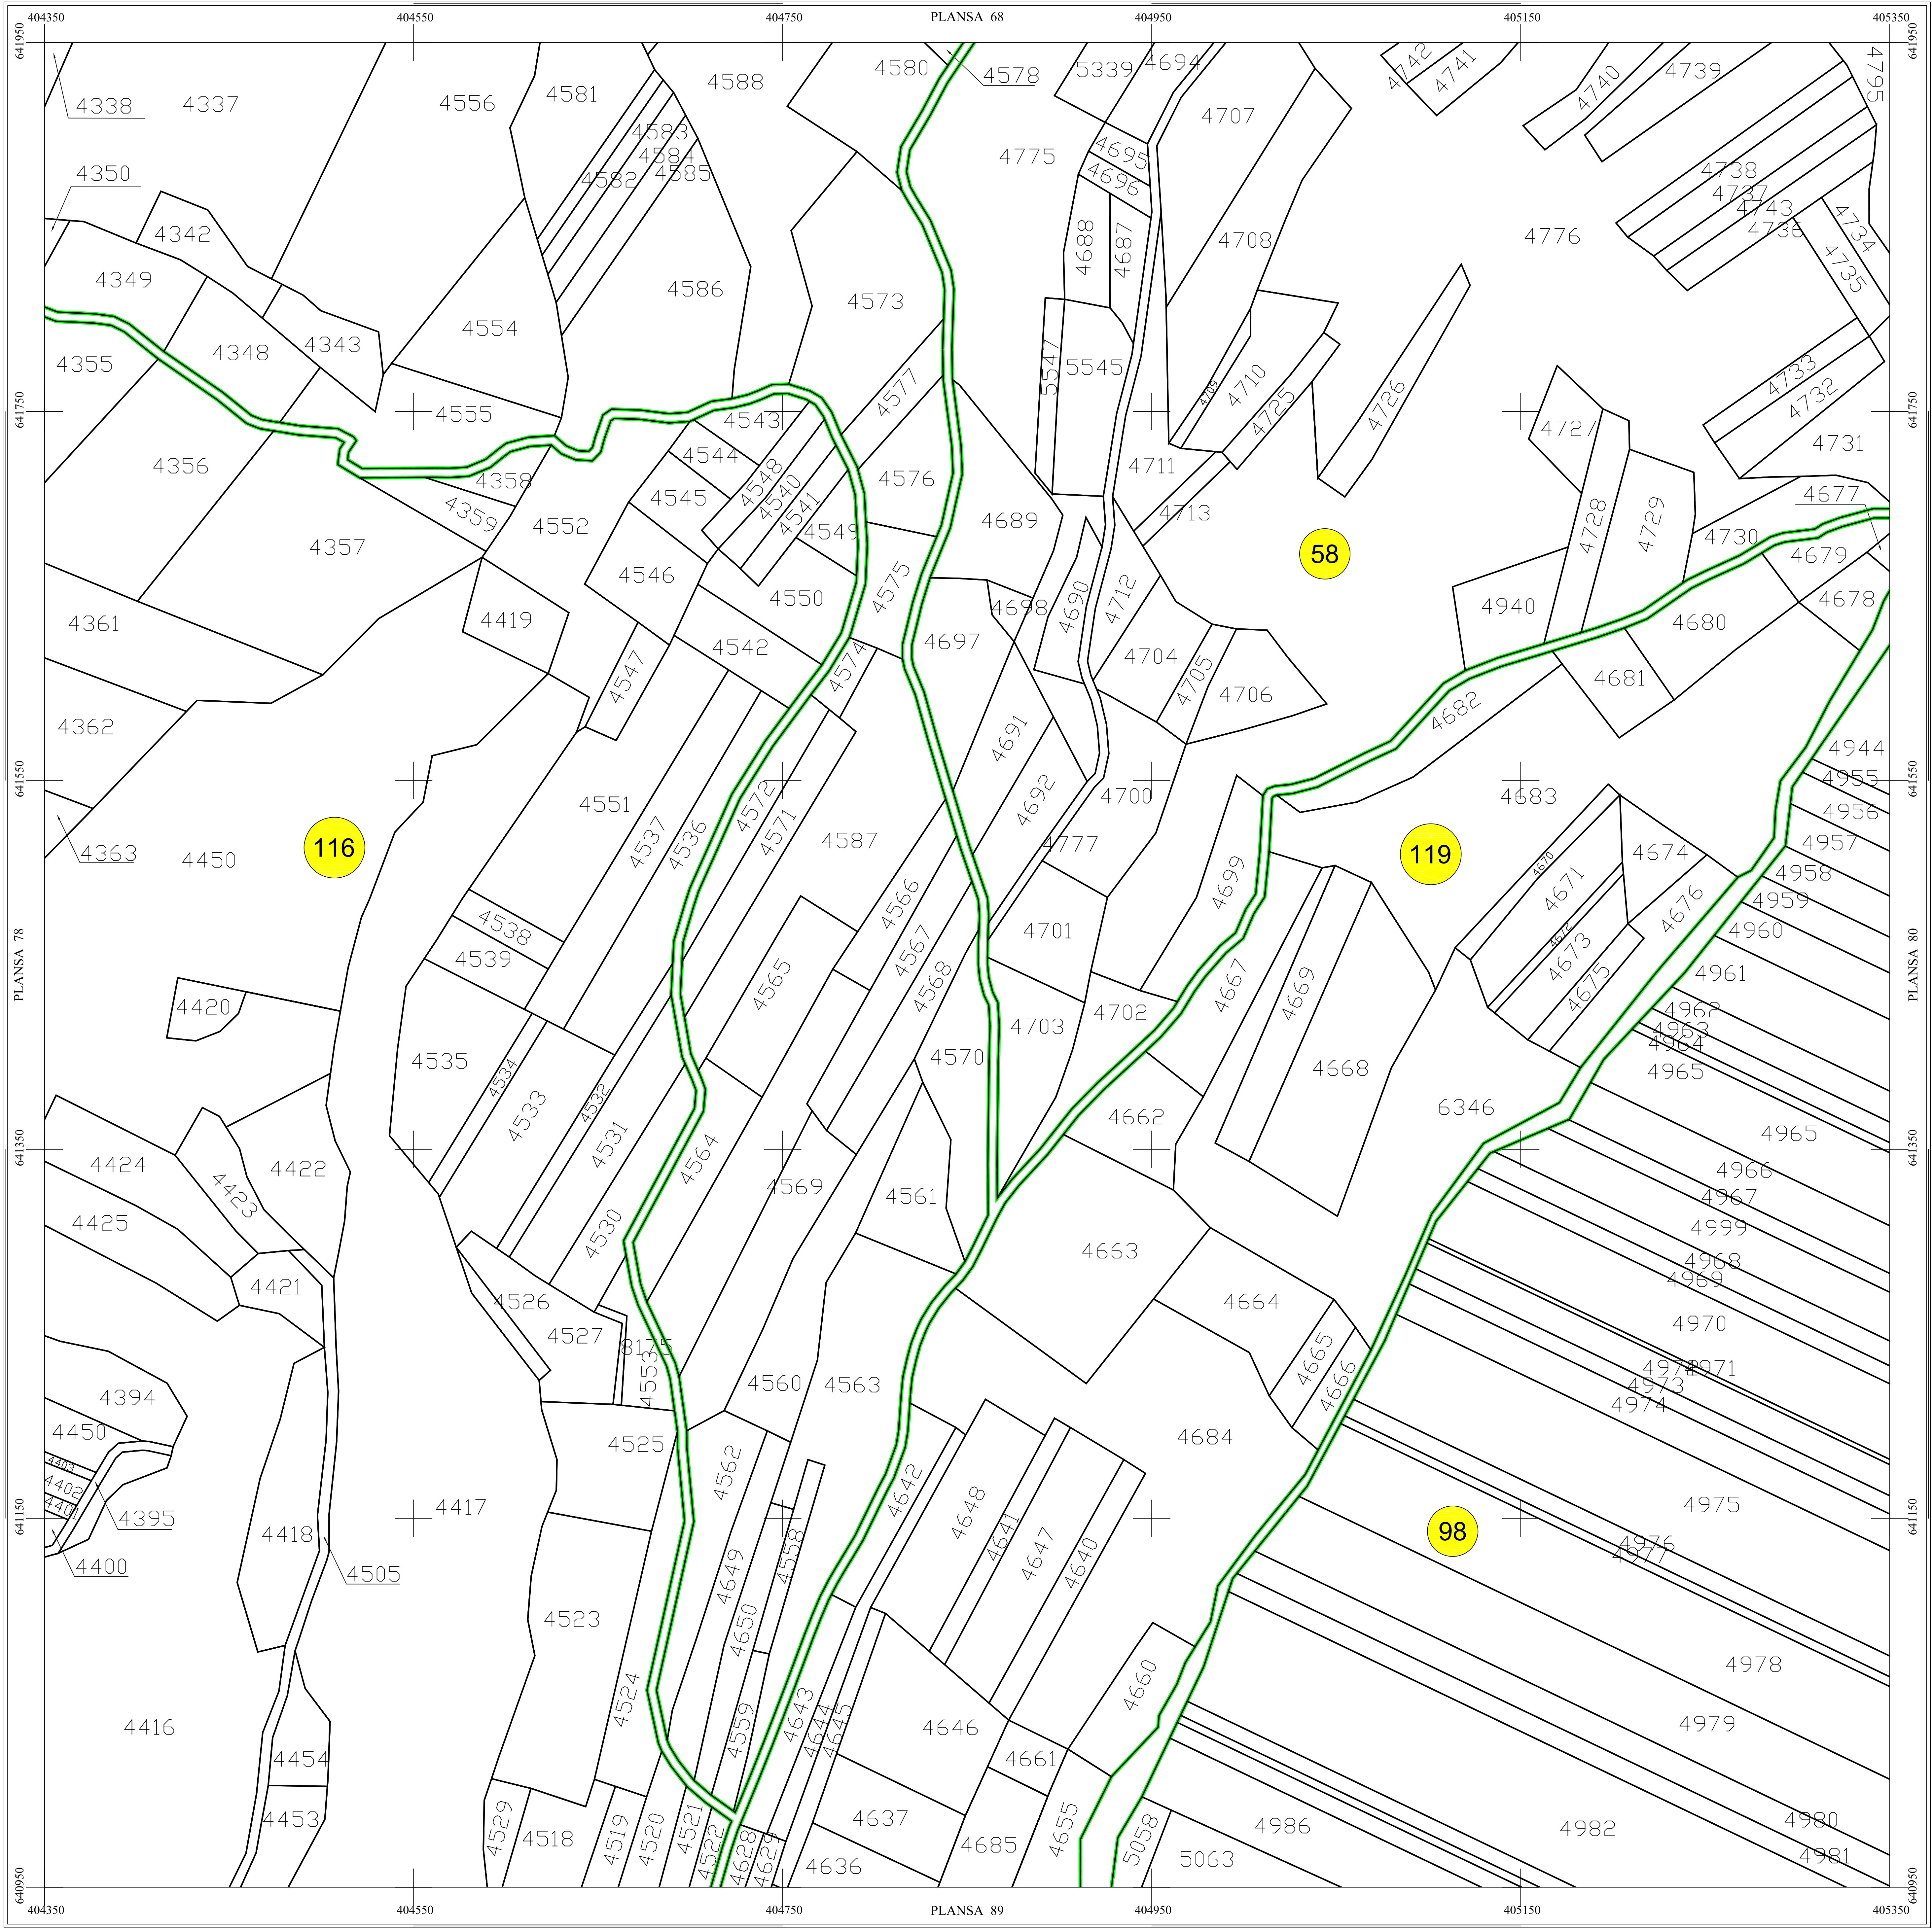

			1	2	3	4			
			5	6	7	8	9		
		10	11	12	13	14			
15	16	17	18	19	20	21	22		
23	24	25	26	27	28	29	30	31	32
33	34	35	36	37	38	39	40	41	42
43	44	45	46	47	48	49	50	51	52
53	54	55	56	57	58	59	60	61	62
63	64	65	66	67	68	69	70	71	72
73	74	75	76	77	78	79	80	81	82
83	84	85	86	87	88	89	90	91	92
93	94	95	96	97	98	99	100	101	102
103	104							105	106

Scara = 1:2000
1 cm pe plan = 20 m pe teren

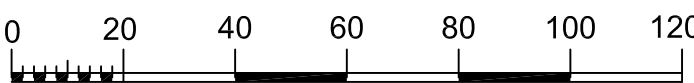

LEGENDĂ

GALGAU	Denumire localitate
	Limita UAT
	Limita sector cadastral
	Limita intravilan
	Numar sector cadastral
Com. Poiana Blenchii	Vecini

S.C. CORNEL & CORNEL TOPOEXIM S.R.L.			AGENTIA NATIONALA DE CADASTRU SI PUBLICITATE IMOBILIARA	
Proiectat ing. Dan Valentin			Lucrari de inregistrare sistematica a imobilelor in Sistemul Integrat de Cadastru si Carte funciara UAT GALGAU	
Măsurat ing. Dobrita Lucian			Scara 1:2000	
Calculat ing. Dan Valentin			Data Octombrie 2024	
Editat ing. Dan Valentin				
Aprobat ing. Dragos Stefan Necula				