


PLAN CADASTRAL


UAT GALGAU, Judetul Salaj

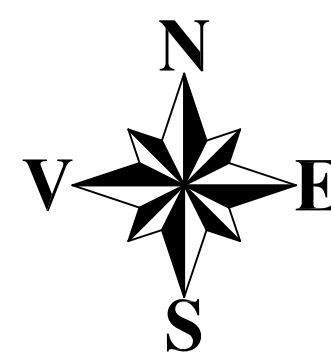


Scara 1:2000

Sistem de proiectie STEREO 70

SECTIUNEA : 8/ 106

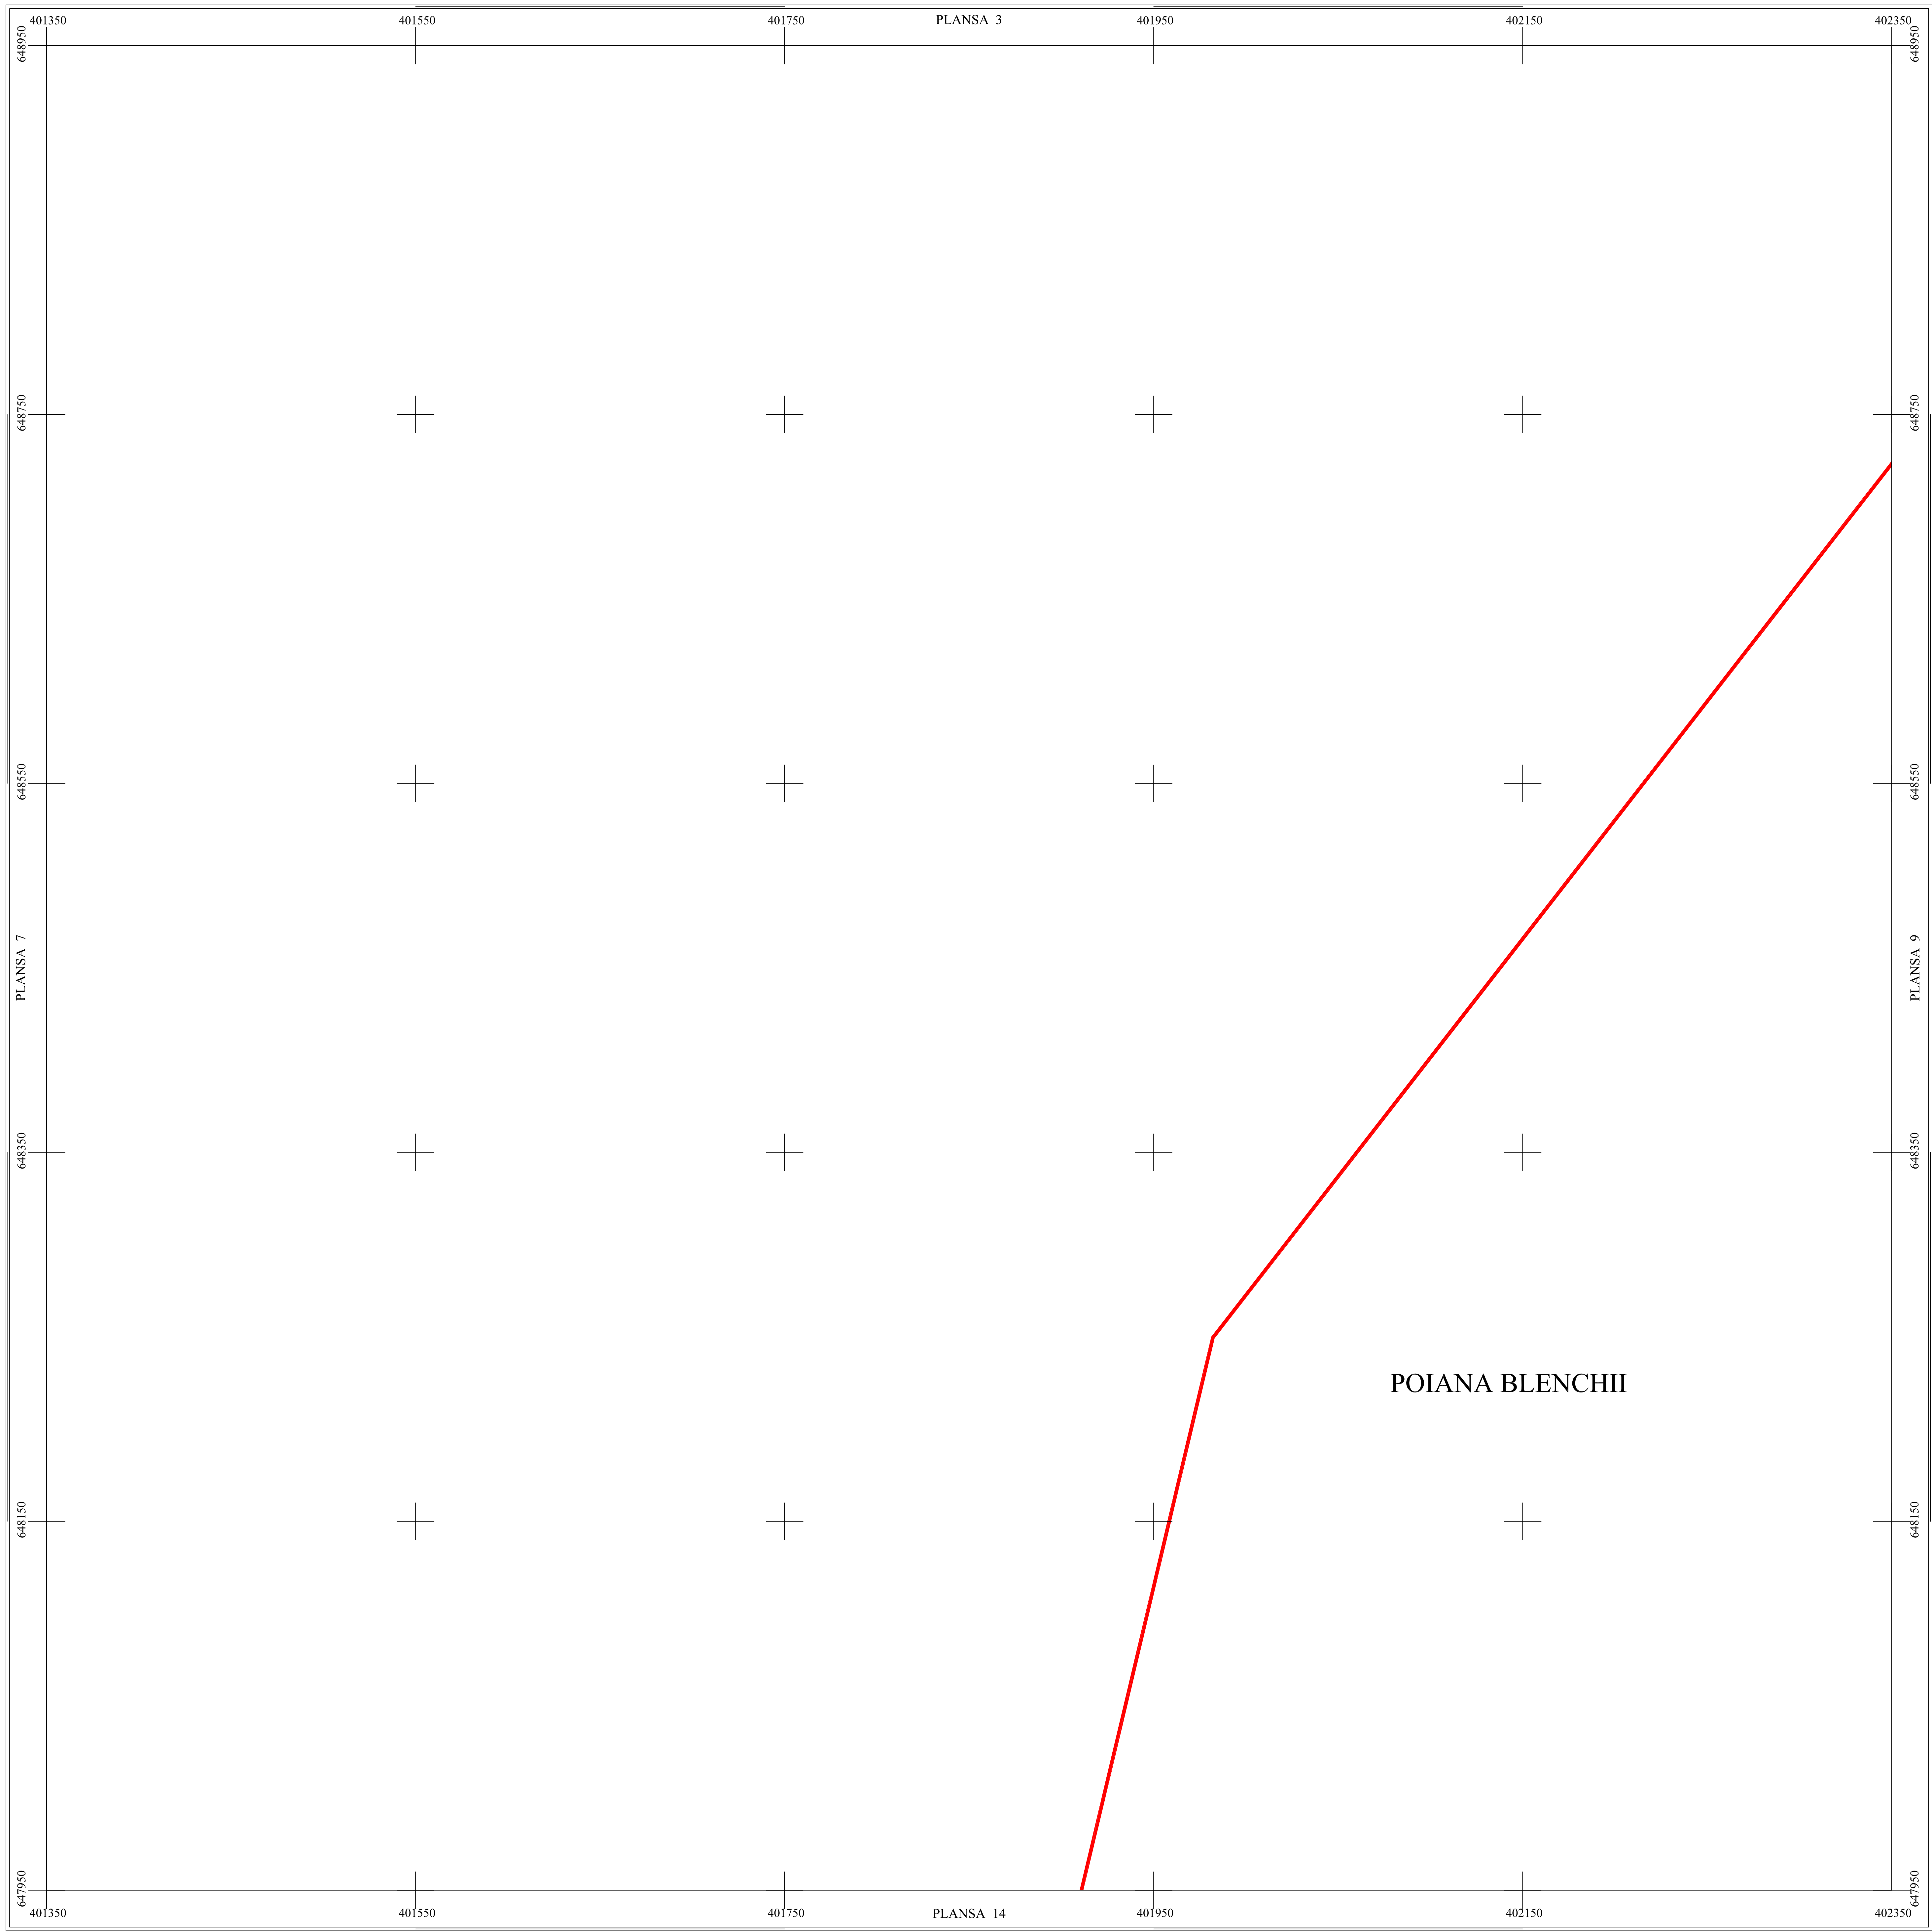

					1	2	3	4				
					5	6	7	8	9			
				10	11	12	13	14				
			15	16	17	18	19	20	21	22		
23	24	25	26	27	28	29	30	31	32	33		
34	35	36	37	38	39	40	41	42	43	44		
45	46	47	48	49	50	51	52	53	54	55	56	57
58	59	60	61	62	63	64	65	66	67	68	69	
	70	71	72	73	74	75	76	77	78	79	80	
		81	82	83	84	85	86	87	88	89	90	
		91	92	93	94	95	96	97	98	99	100	
			101	102	103	104					105	106

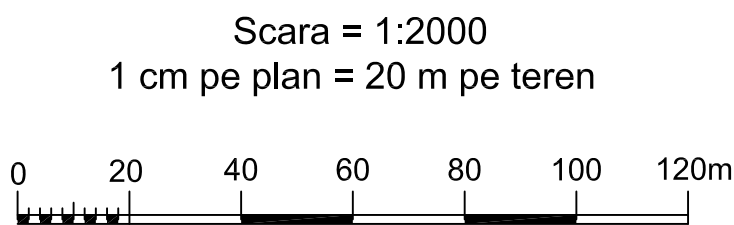

LEGENDĂ

GALGAU	Denumire localitate
	Limita UAT
	Limita sector cadastral
	Limita intravilan
	Numar sector cadastral
Com. Poiana Blenchii	Vecini

S.C. CORNEL & CORNEL TOPOEXIM S.R.L.			AGENTIA NATIONALA DE CADASTRU SI PUBLICITATE IMOBILIARA	
Proiectat	ing. Dan Valentin		Scara 1:2000	
Măsurat	ing. Dobrita Lucian			
Calculat	ing. Dan Valentin		Data Octombrie 2024	Lucrari de inregistrare sistematica a imobilelor in Sistemul Integrat de Cadastru si Carte funciara UAT GALGAU
Editat	ing. Dan Valentin			
Aprobat	ing. Dragos Stefan Necula			