


PLAN CADASTRAL



UAT GALGAU, Judetul Salaj

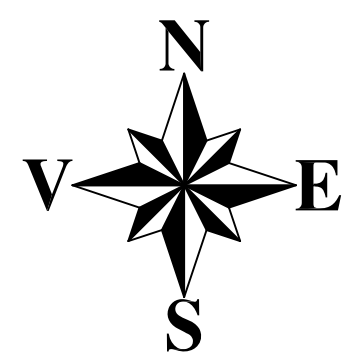

Scara 1:2000

Sistem de proiectie STEREO 70

SECTIUNEA : 49/ 106

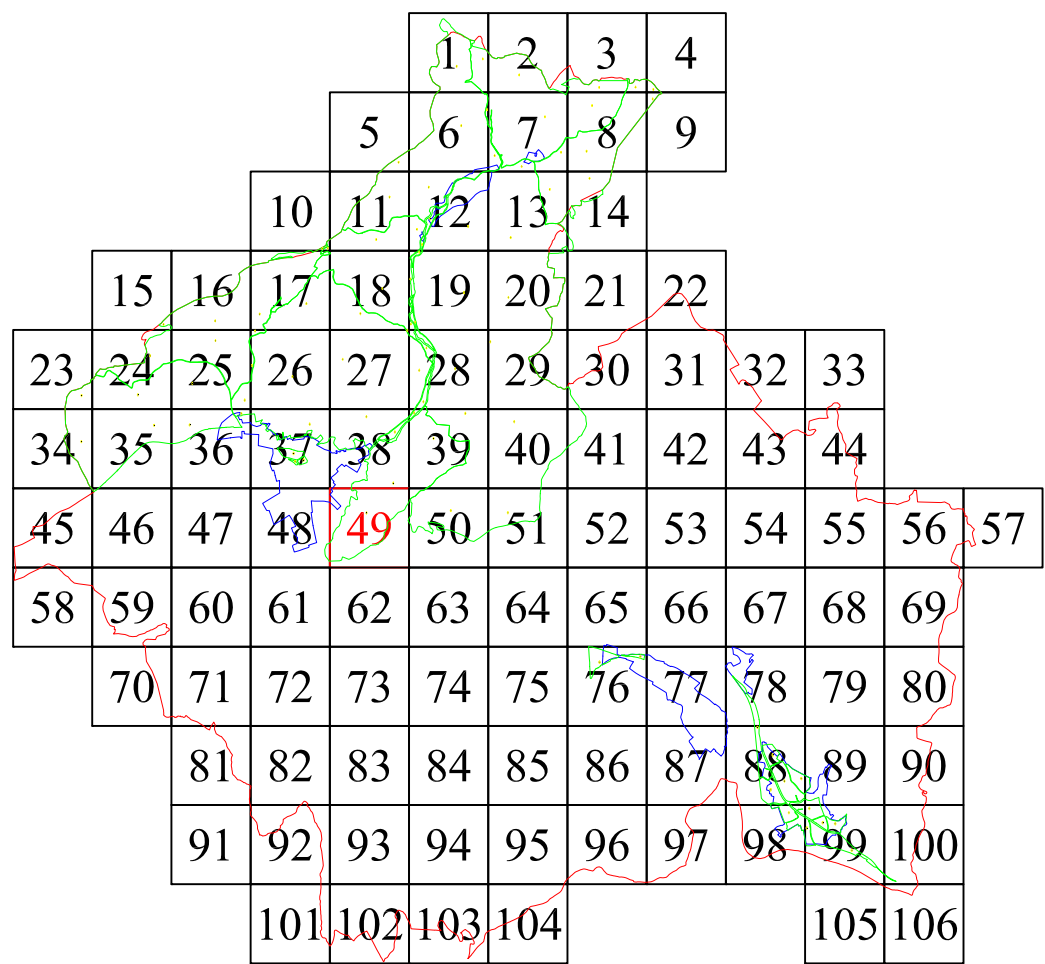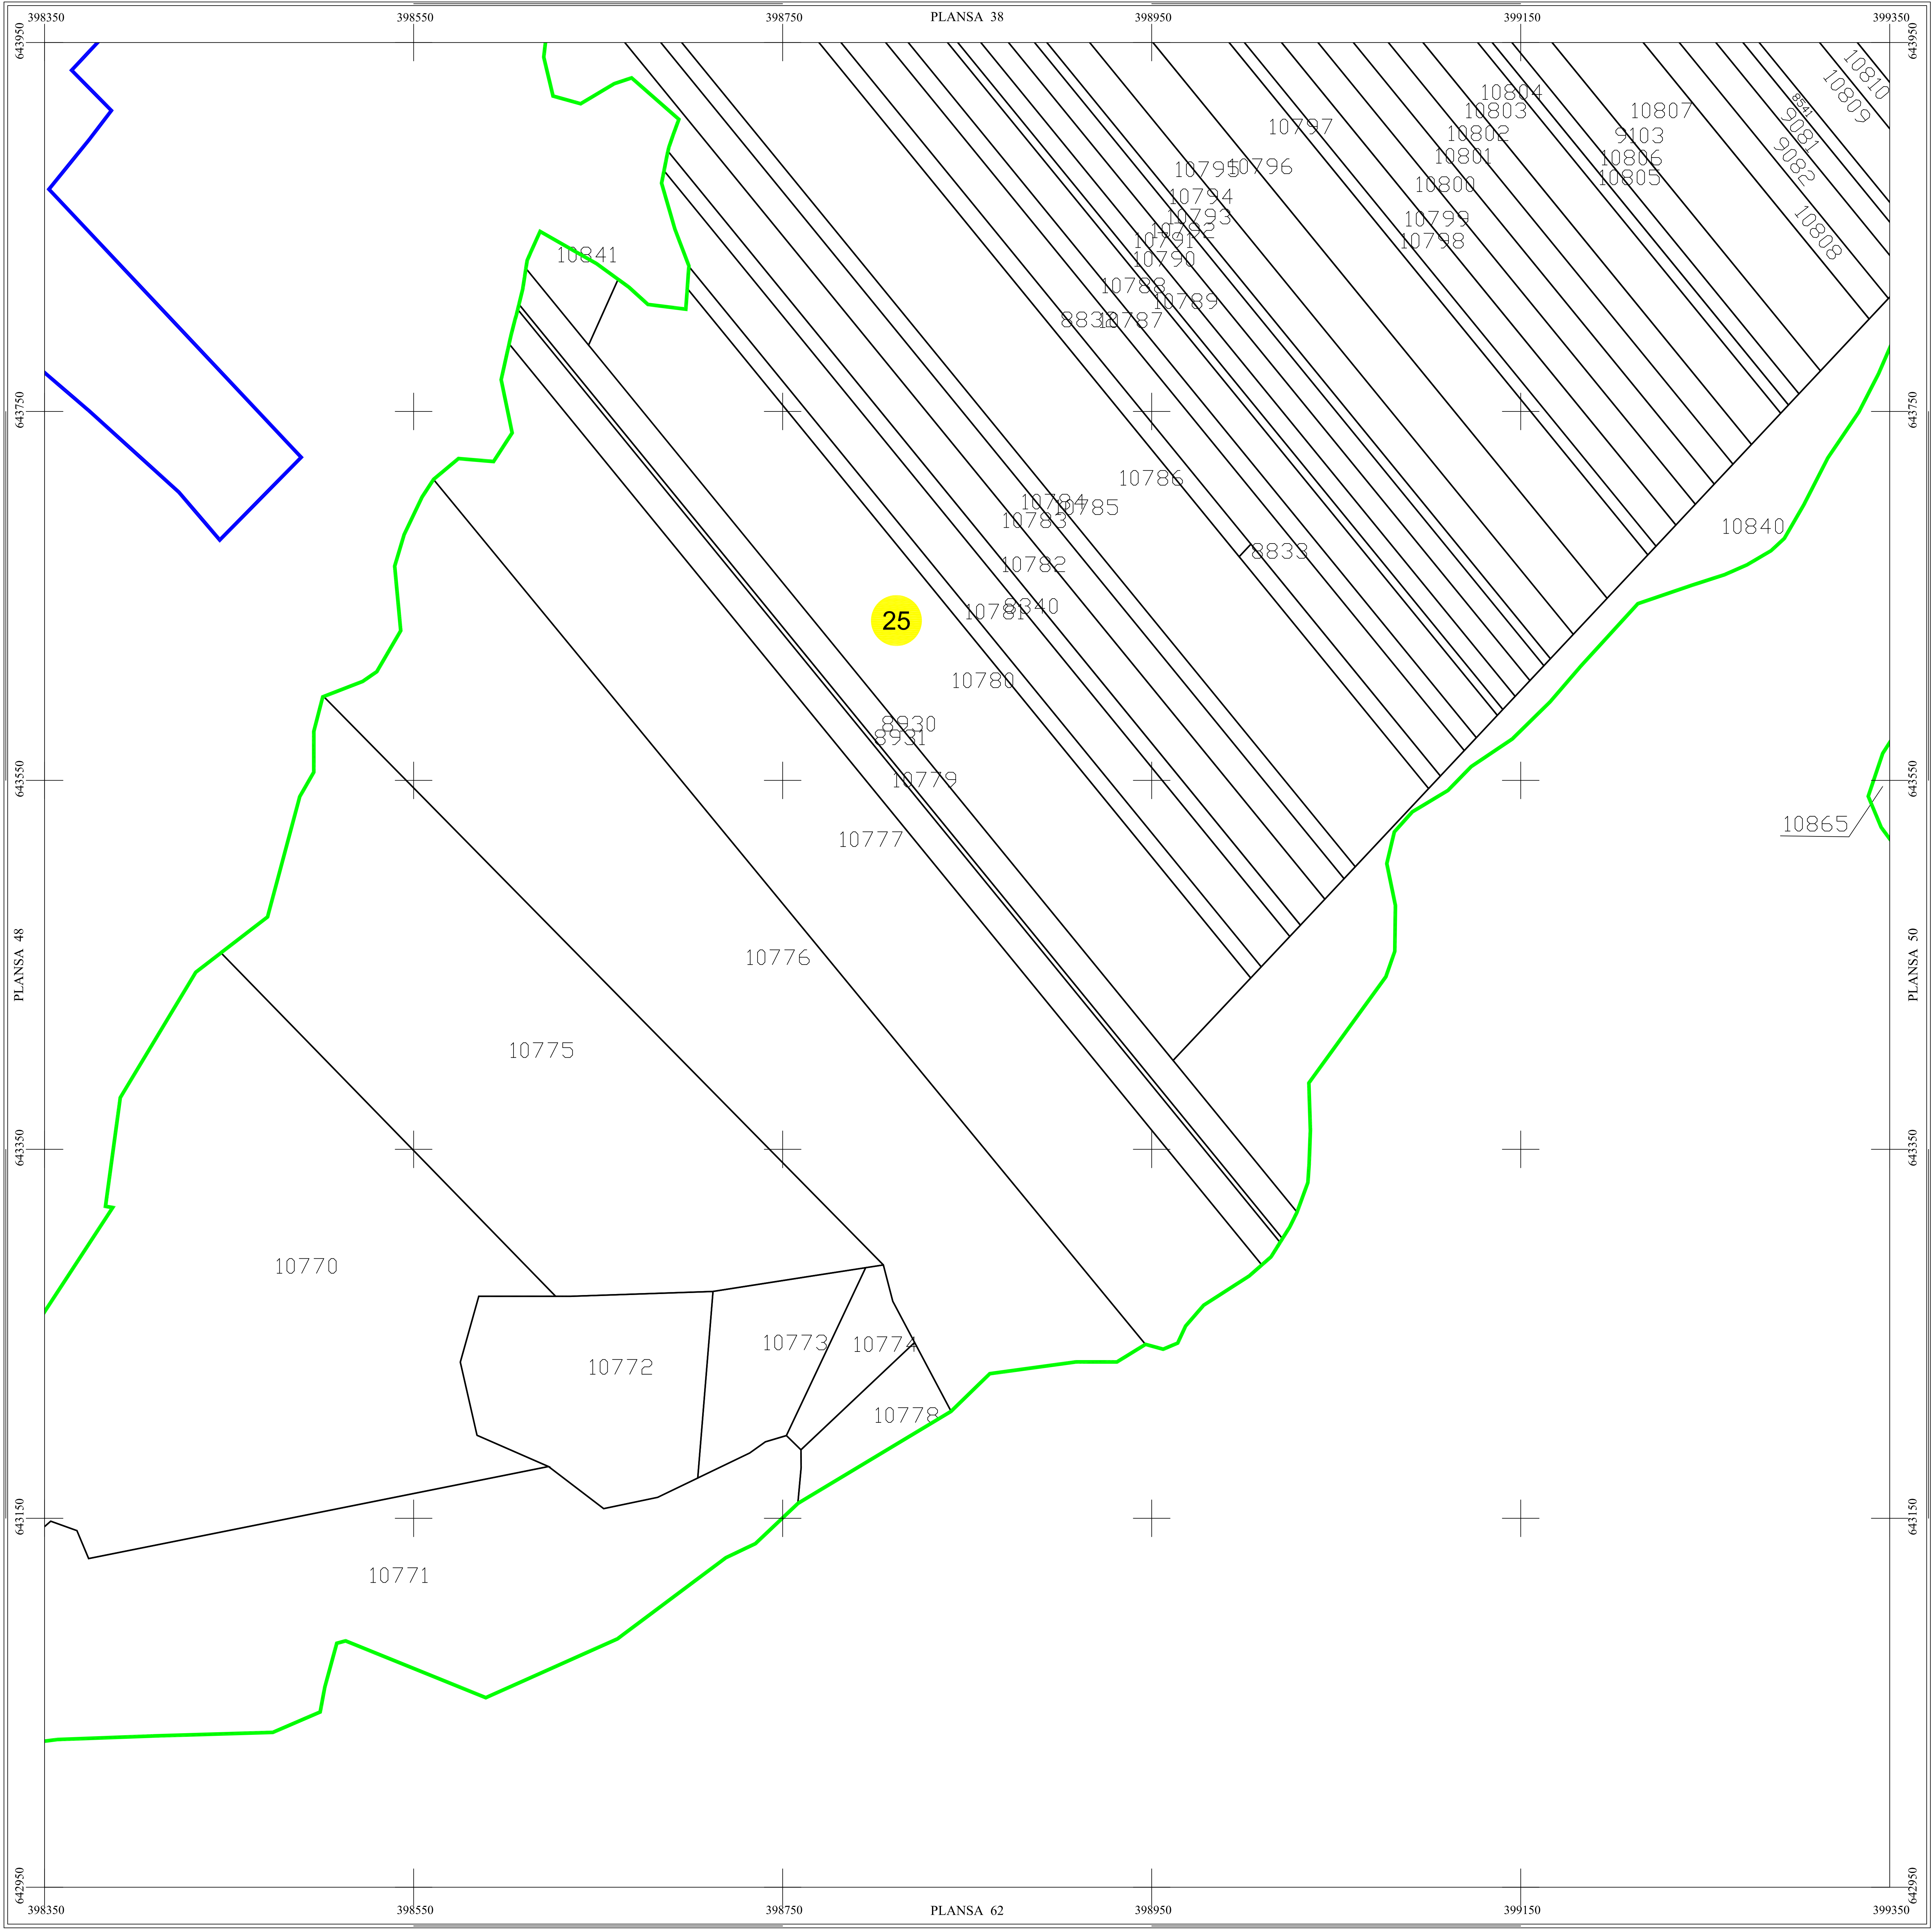

Scara = 1:2000
1 cm pe plan = 20 m pe teren

0 20 40 60 80 100 120m

LEGENDĂ

GALGAU	Denumire localitate
—	Limita UAT
—	Limita sector cadastral
—	Limita intravilan
●	Numar sector cadastral
Com. Poiana Blenchii	Vecini

S.C. CORNEL & CORNEL TOPOEXIM S.R.L.			AGENTIA NATIONALA DE CADASTRU SI PUBLICITATE IMOBILIARA	
Proiectat	ing. Dan Valentin		Scara 1:2000	Lucrari de inregistrare sistematica a imobilelor in Sistemul Integrat de Cadastru si Carte funciara UAT GALGAU
Măsurat	ing. Dobrita Lucian			
Calculat	ing. Dan Valentin			
Editat	ing. Dan Valentin			
Aprobat	ing. Dragos Stefan Necula		Data Martie 2025	