





PLAN CADASTRAL

UAT GALGAU, Judetul Salaj

Scara 1:2000

Sistem de proiectie STEREO 70

SECTIUNEA : 77/ 106

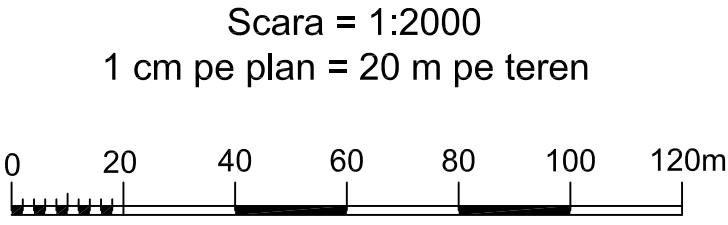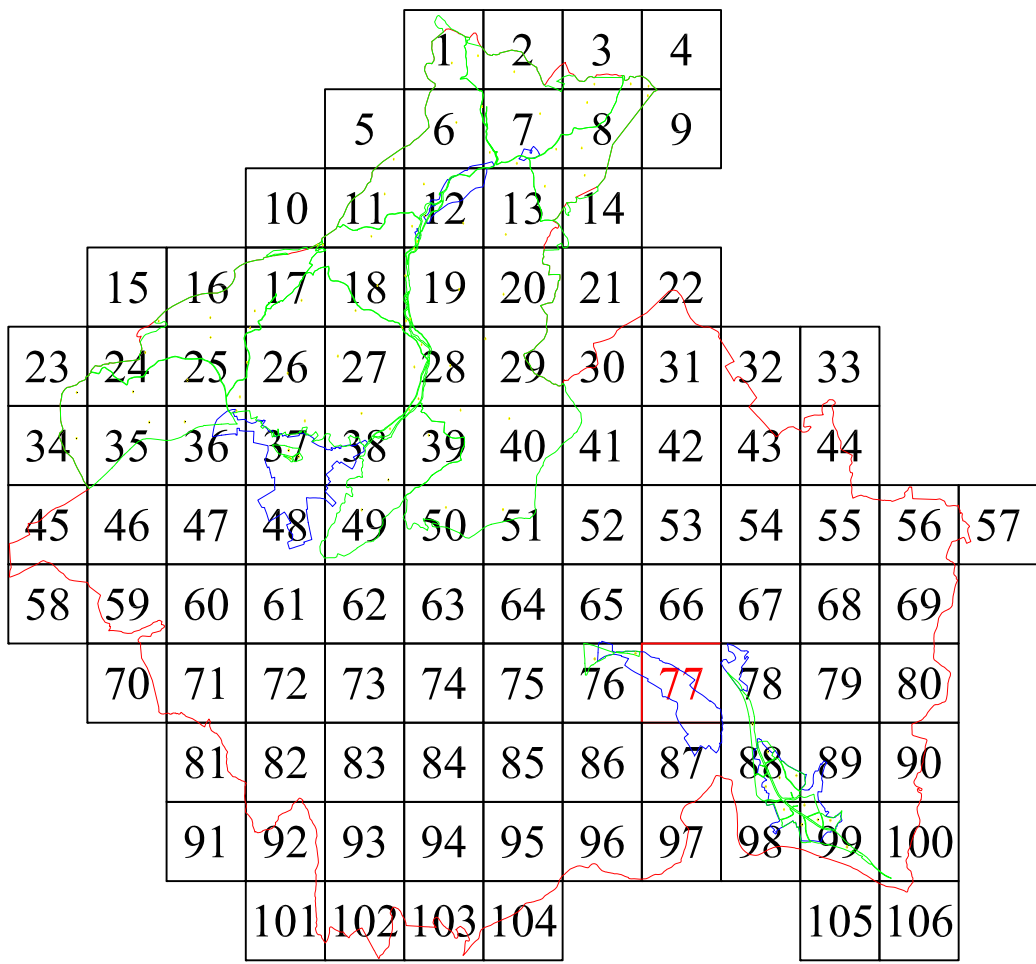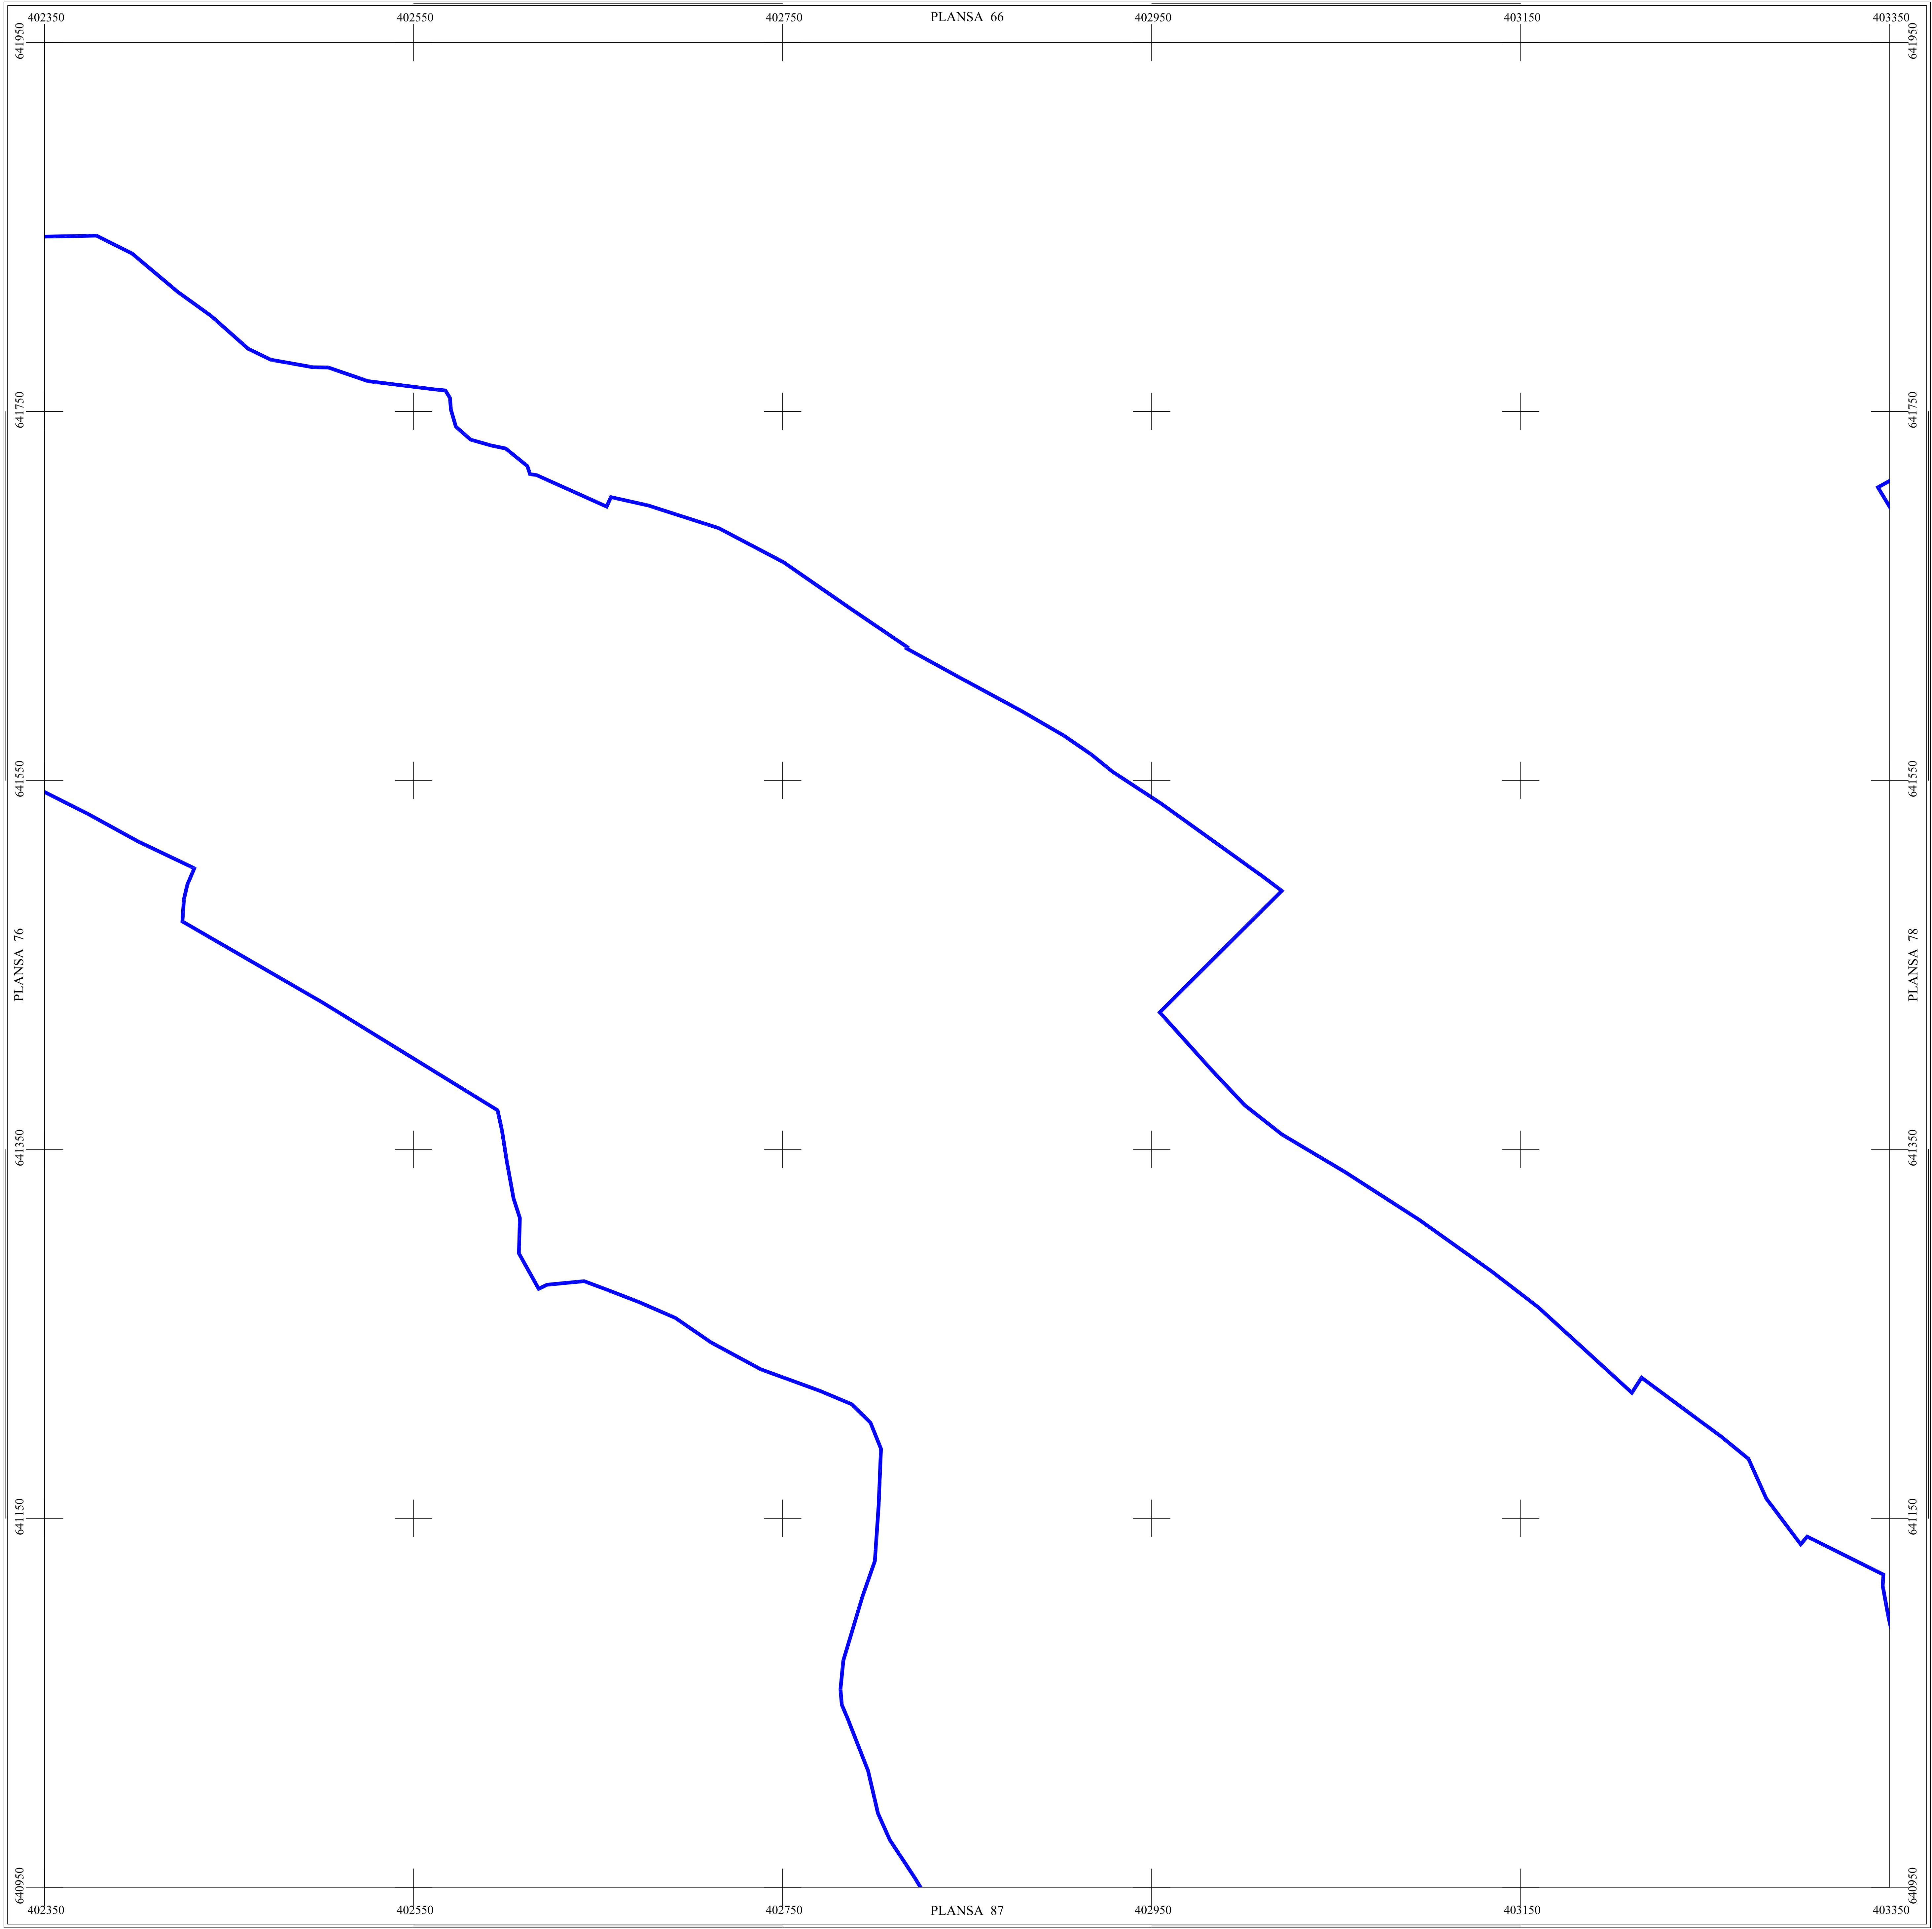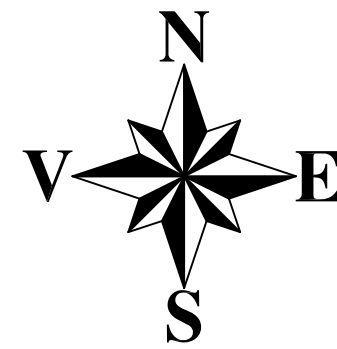

LEGENDĂ

GALGAU	Denumire localitate
—	Limita UAT
—	Limita sector cadastral
—	Limita intravilan
●	Numar sector cadastral
Com. Poiana Blenchii	Vecini

S.C. CORNEL & CORNEL TOPOEXIM S.R.L.			AGENTIA NATIONALA DE CADASTRU SI PUBLICITATE IMOBILIARA	
Proiectat	ing. Dan Valentin		Scara 1:2000	
Măsurat	ing. Dobrita Lucian			
Calculat	ing. Dan Valentin		Data Martie 2025	Lucrari de inregistrare sistematica a imobilelor in Sistemul Integrat de Cadastru si Carte funciara UAT GALGAU
Editat	ing. Dan Valentin			
Aprobat	ing. Dragos Stefan Necula			