


# PLAN CADASTRAL

UAT Ip Judetul Salaj

Scara 1:2000

Sistem de proiectie STEREO 70

Plansa 2/ 80

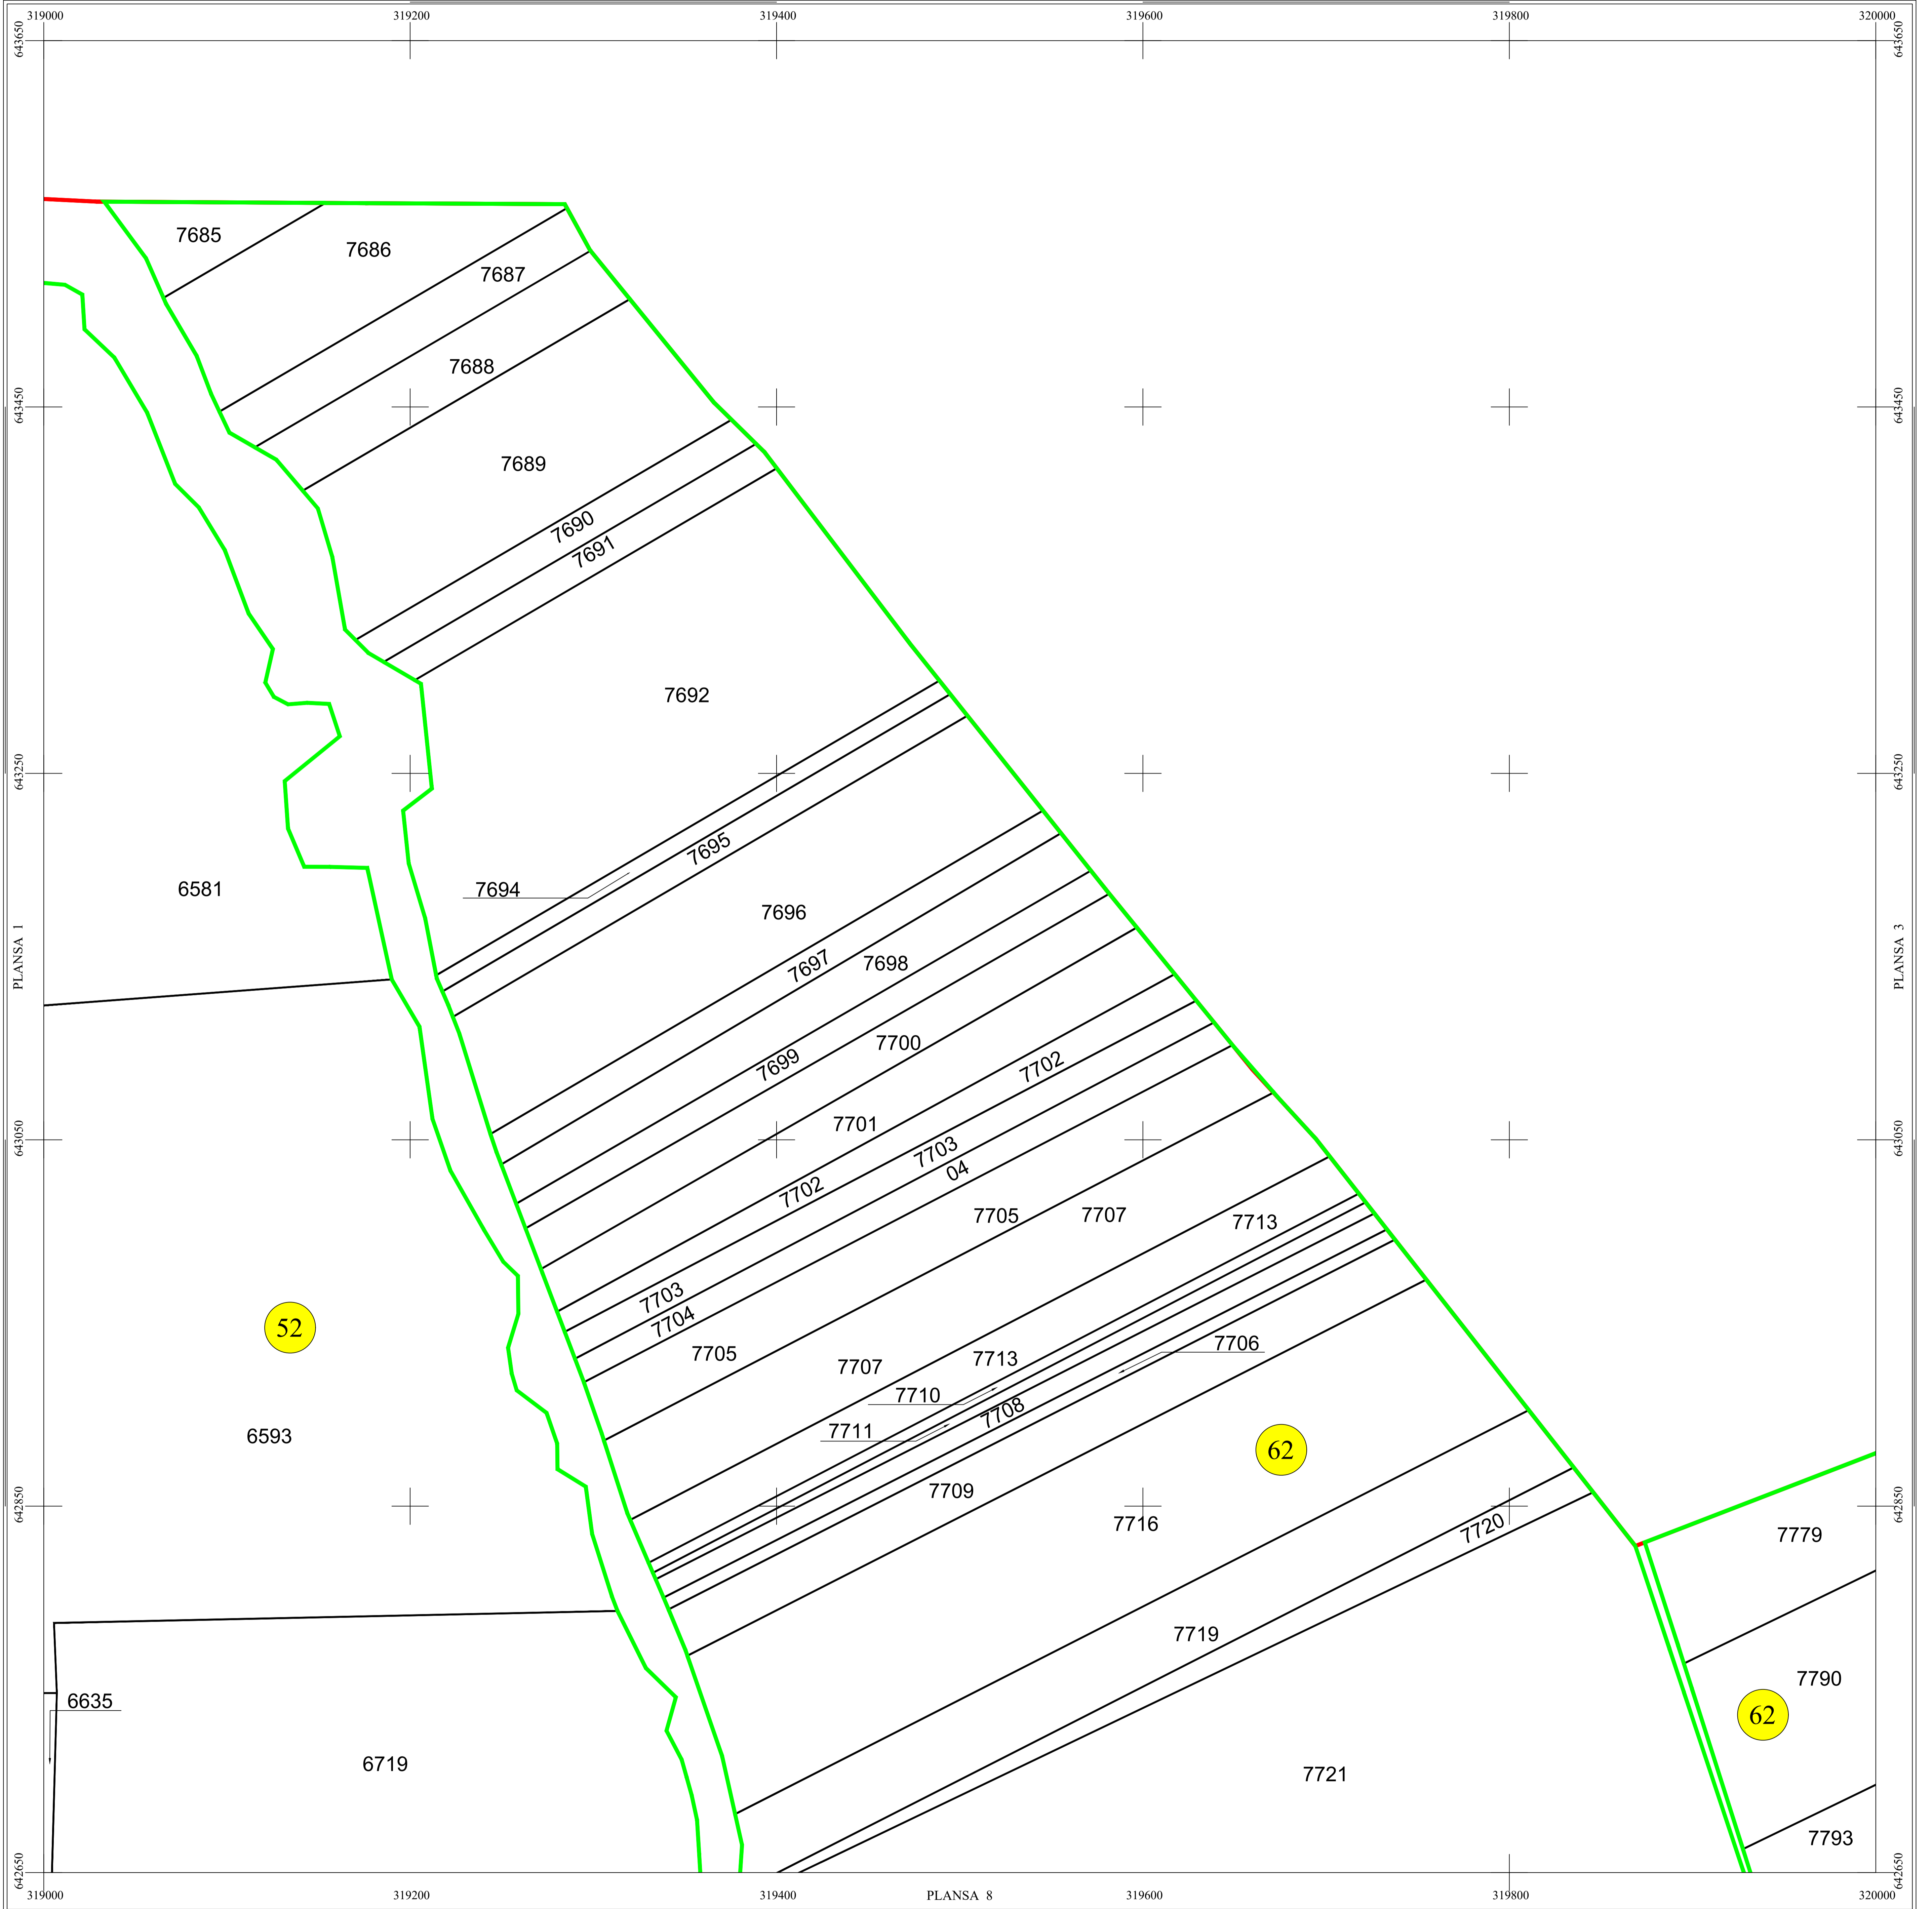

## LEGENDĂ

Ip	Denumire localitate
	Limita UAT
	Limita sector cadastral
	Limita intravilan
	Numar sector cadastral
	Vecini
	Comuna Marca

Scara = 1:2000  
1 cm pe plan = 20 m pe teren

S.C. TOPOEXIM EXPERT S.R.L.		AGENTIA NATIONALA DE CADASTRU SI PUBLICITATE IMOBILIARA	
Proiectat	ing. Necula Dragos - Stefan	Scara	1:2000
Măsurat	ing. Dobrita Lucian	<b>Lucrari de inregistrare sistematica a imobilelor in Sistemul Integrat de Cadastru si Carte funciara UAT Ip</b>	
Calculat	ing. Cioaca Alexandru		
Editat	ing. Baburu Bogdan		
Aprobat	ing. Necula Dragos - Stefan	Data	Ianuarie 2024

S.C. Topoexim Expert S.R.L.  
SERIA RO-B-J NR. 2698, CLASA I Ing. Necula Dragos  
Categorie D, RO-B-F 1454