



PLAN CADASTRAL

UAT Ip Judetul Salaj

Scara 1:2000

Sistem de proiectie STEREO 70


Plansa 52/ 80

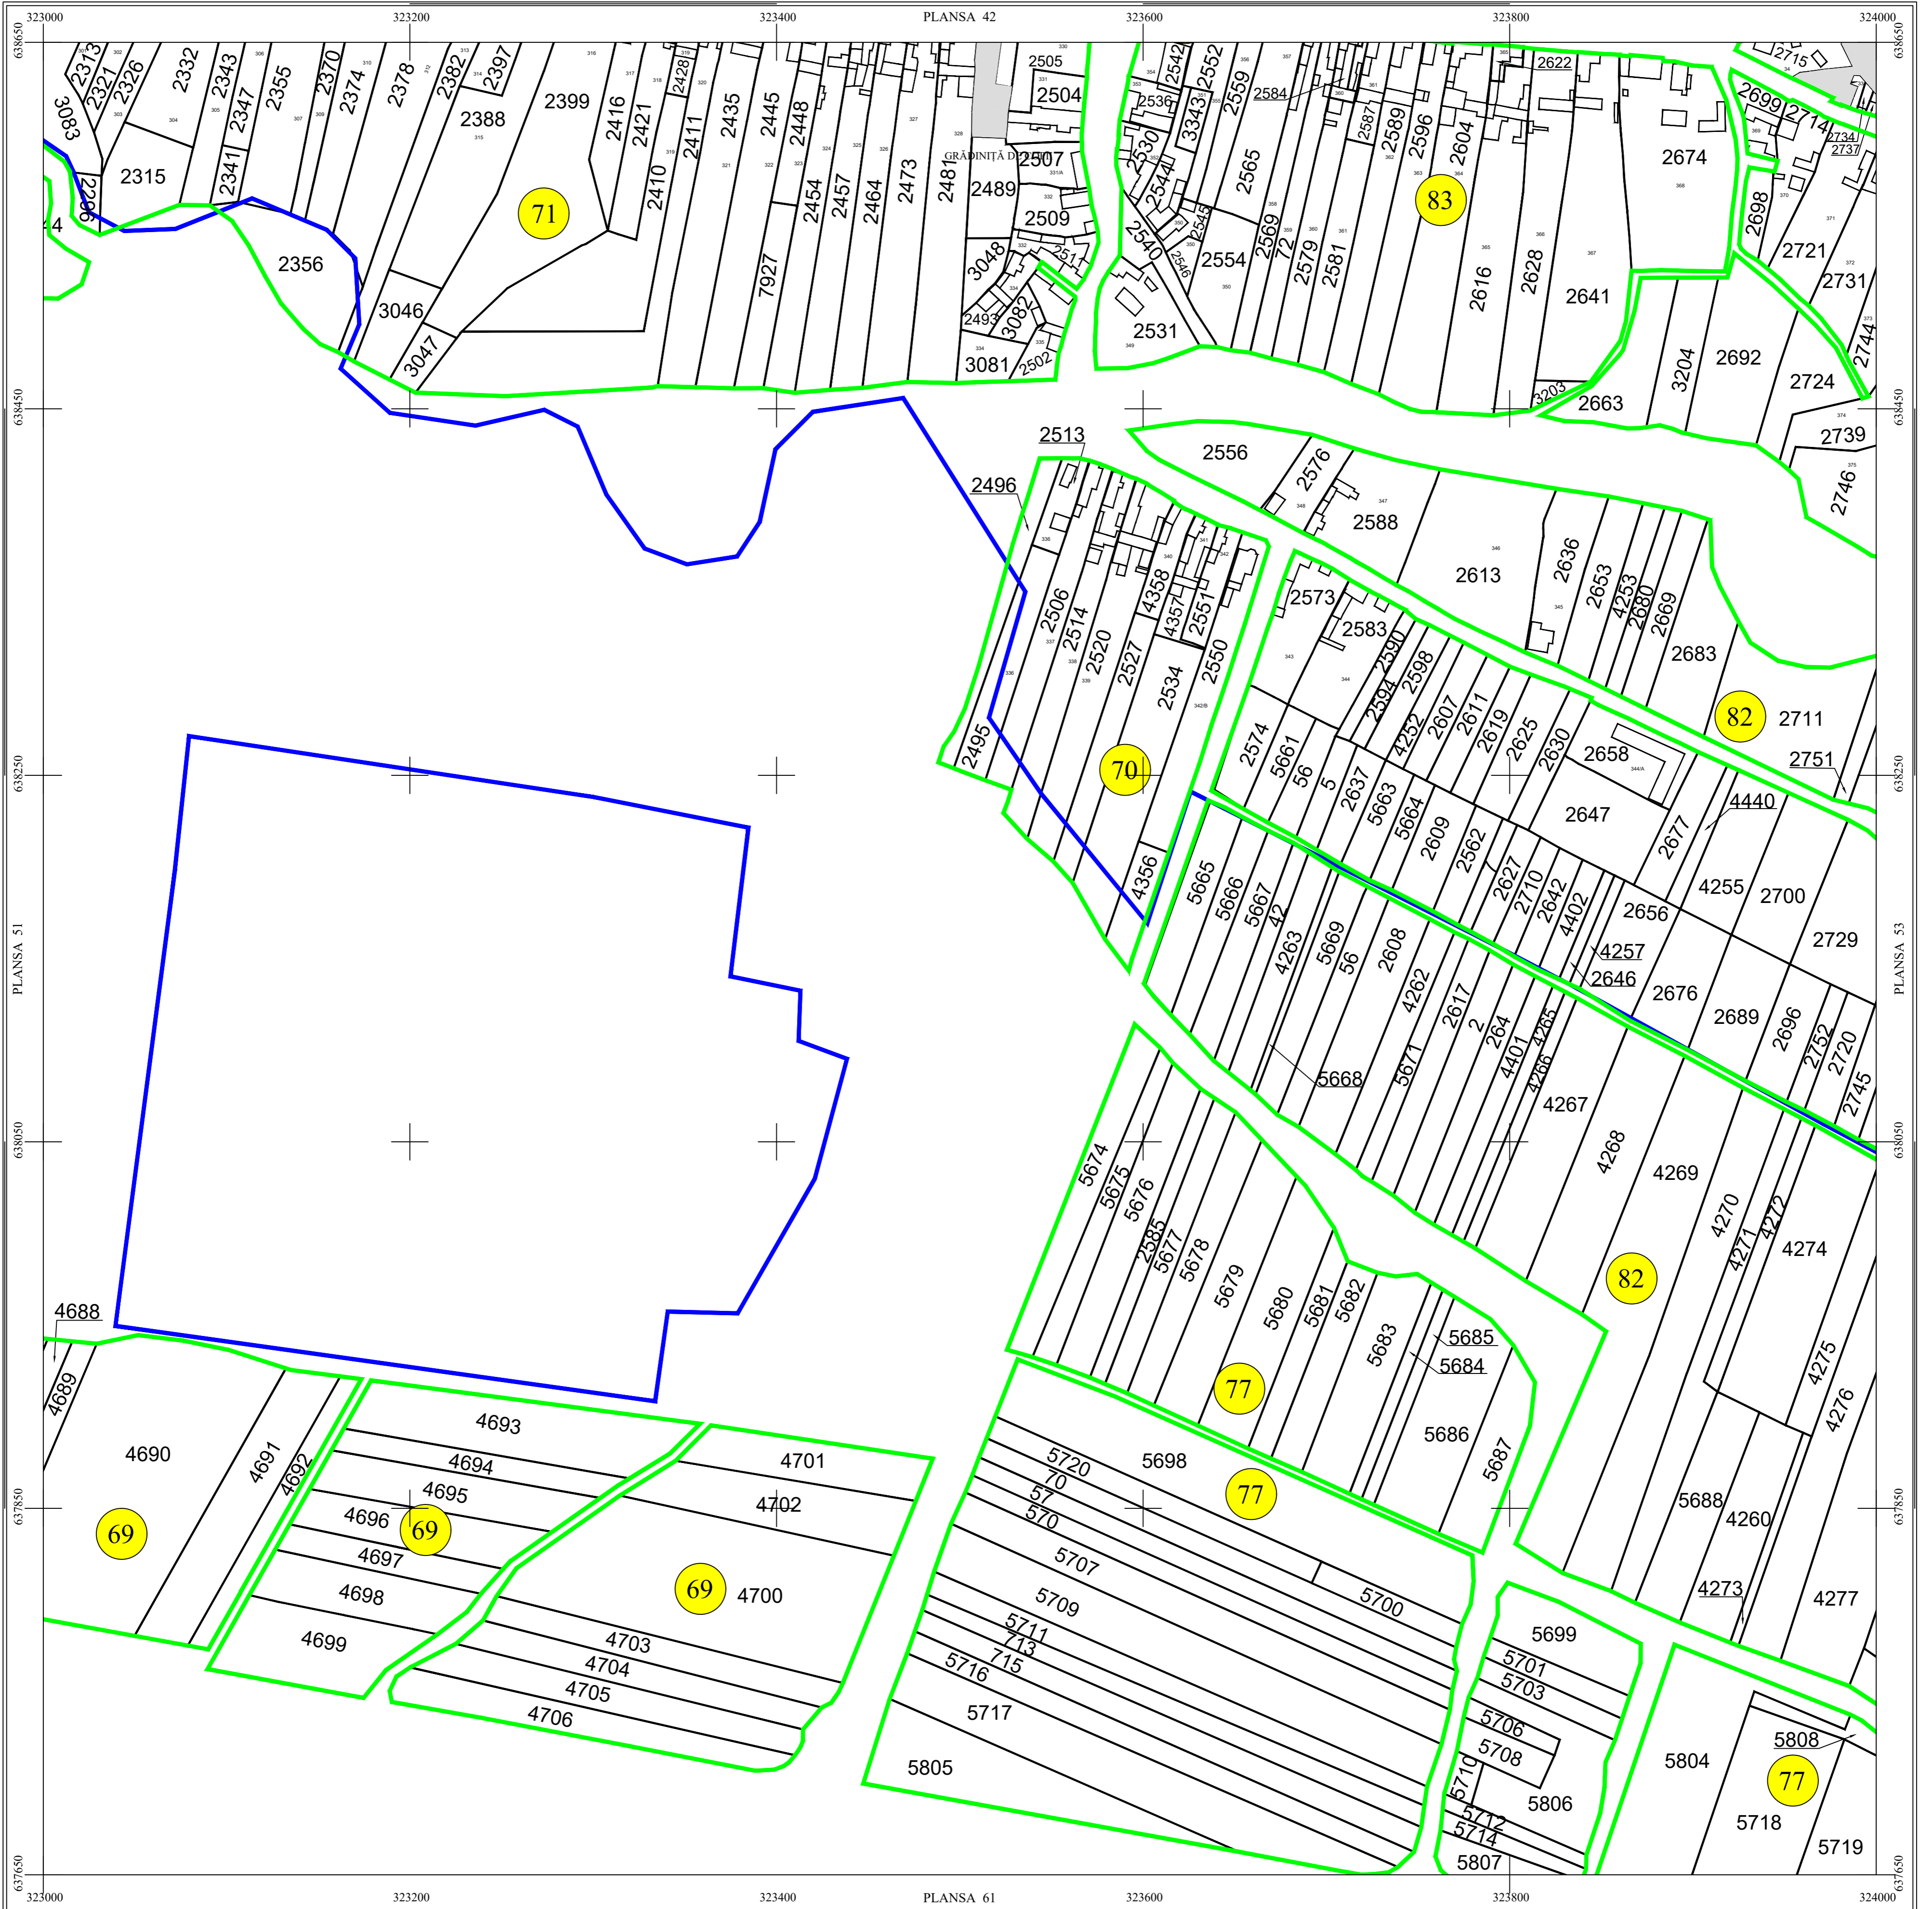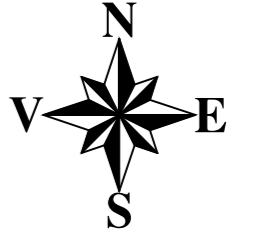

S.C. Topoexim Expert S.R.L.
 SERIA RO-B-J NR. 2698, CLASA I Ing. Necula Dragoș
 Categoria D, RO-B-F 1454

LEGENDĂ

Ip	Denumire localitate
	Limita UAT
	Limita sector cadastral
	Limita intravilan
	Numar sector cadastral
	Comuna Marca
	Vecini

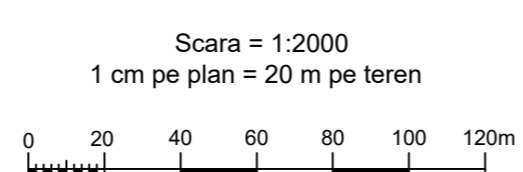

S.C. TOPOEXIM EXPERT S.R.L.		AGENTIA NATIONALA DE CADASTRU SI PUBLICITATE IMOBILIARA	
Proiectat	ing. Necula Dragoș - Stefan	Scara 1:2000	Lucrari de inregistrare sistematica a imobilelor in Sistemul Integrat de Cadastru si Carte funciara UAT Ip
Măsurat	ing. Dobrita Lucian		
Calculat	ing. Cioaca Alexandru	Data Ianuarie 2024	
Editat	ing. Baburu Bogdan		
Aprobat	ing. Necula Dragoș - Stefan		