


PLAN CADASTRAL

UAT Ip Judetul Salaj

Scara 1:2000

Sistem de proiectie STEREO 70

Plansa 53/ 80

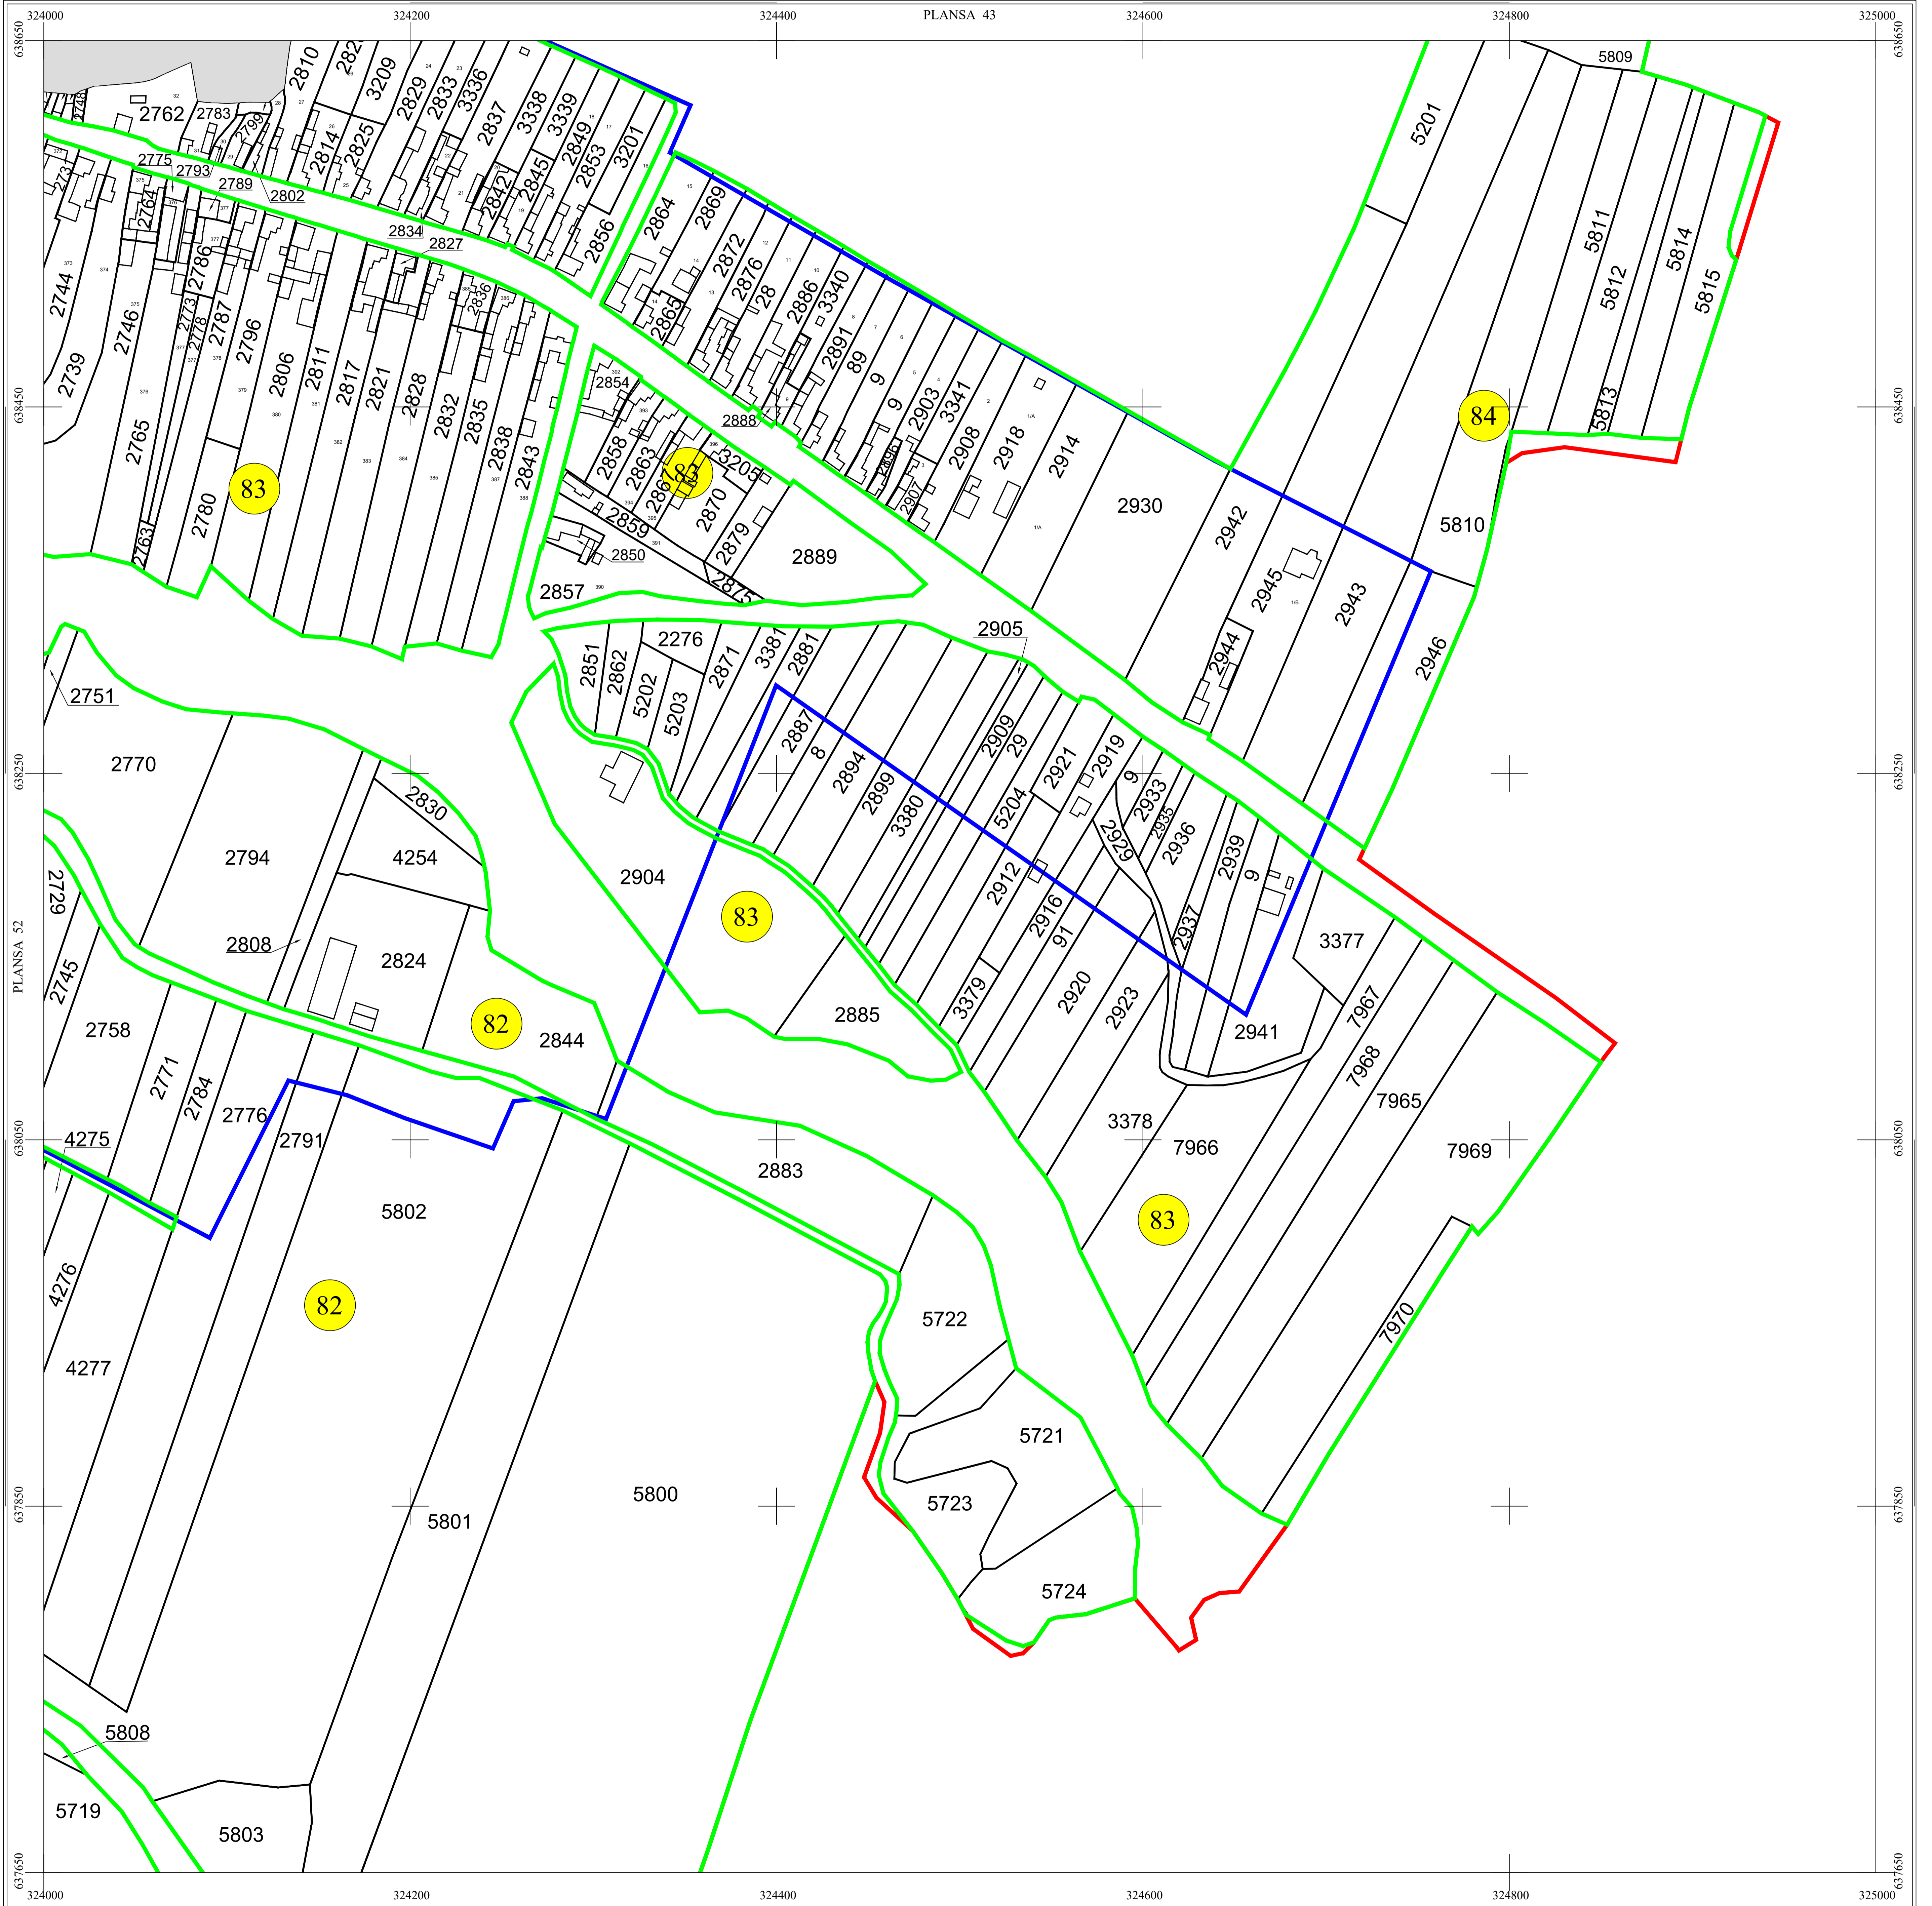

LEGENDĂ

Ip	Denumire localitate
	Limita UAT
	Limita sector cadastral
	Limita intravilan
	Numar sector cadastral
	Comuna Marca

Scara = 1:2000
1 cm pe plan = 20 m pe teren

S.C. TOPOEXIM EXPERT S.R.L.		AGENTIA NATIONALA DE CADASTRU SI PUBLICITATE IMOBILIARA	
Proiectat	ing. Necula Dragos - Stefan	Scara	1:2000
Masurat	ing. Dobrita Lucian	Lucrari de inregistrare sistematica a imobilelor in Sistemul Integrat de Cadastru si Carte funciara UAT Ip	
Calculat	ing. Cioaca Alexandru		
Editat	ing. Baburu Bogdan		
Aprobat	ing. Necula Dragos - Stefan		
		Data	Ianuarie 2024