



PLAN CADASTRAL

UAT Ip Judetul Salaj

Scara 1:2000

Sistem de proiectie STEREO 70

Plansa 9/ 80

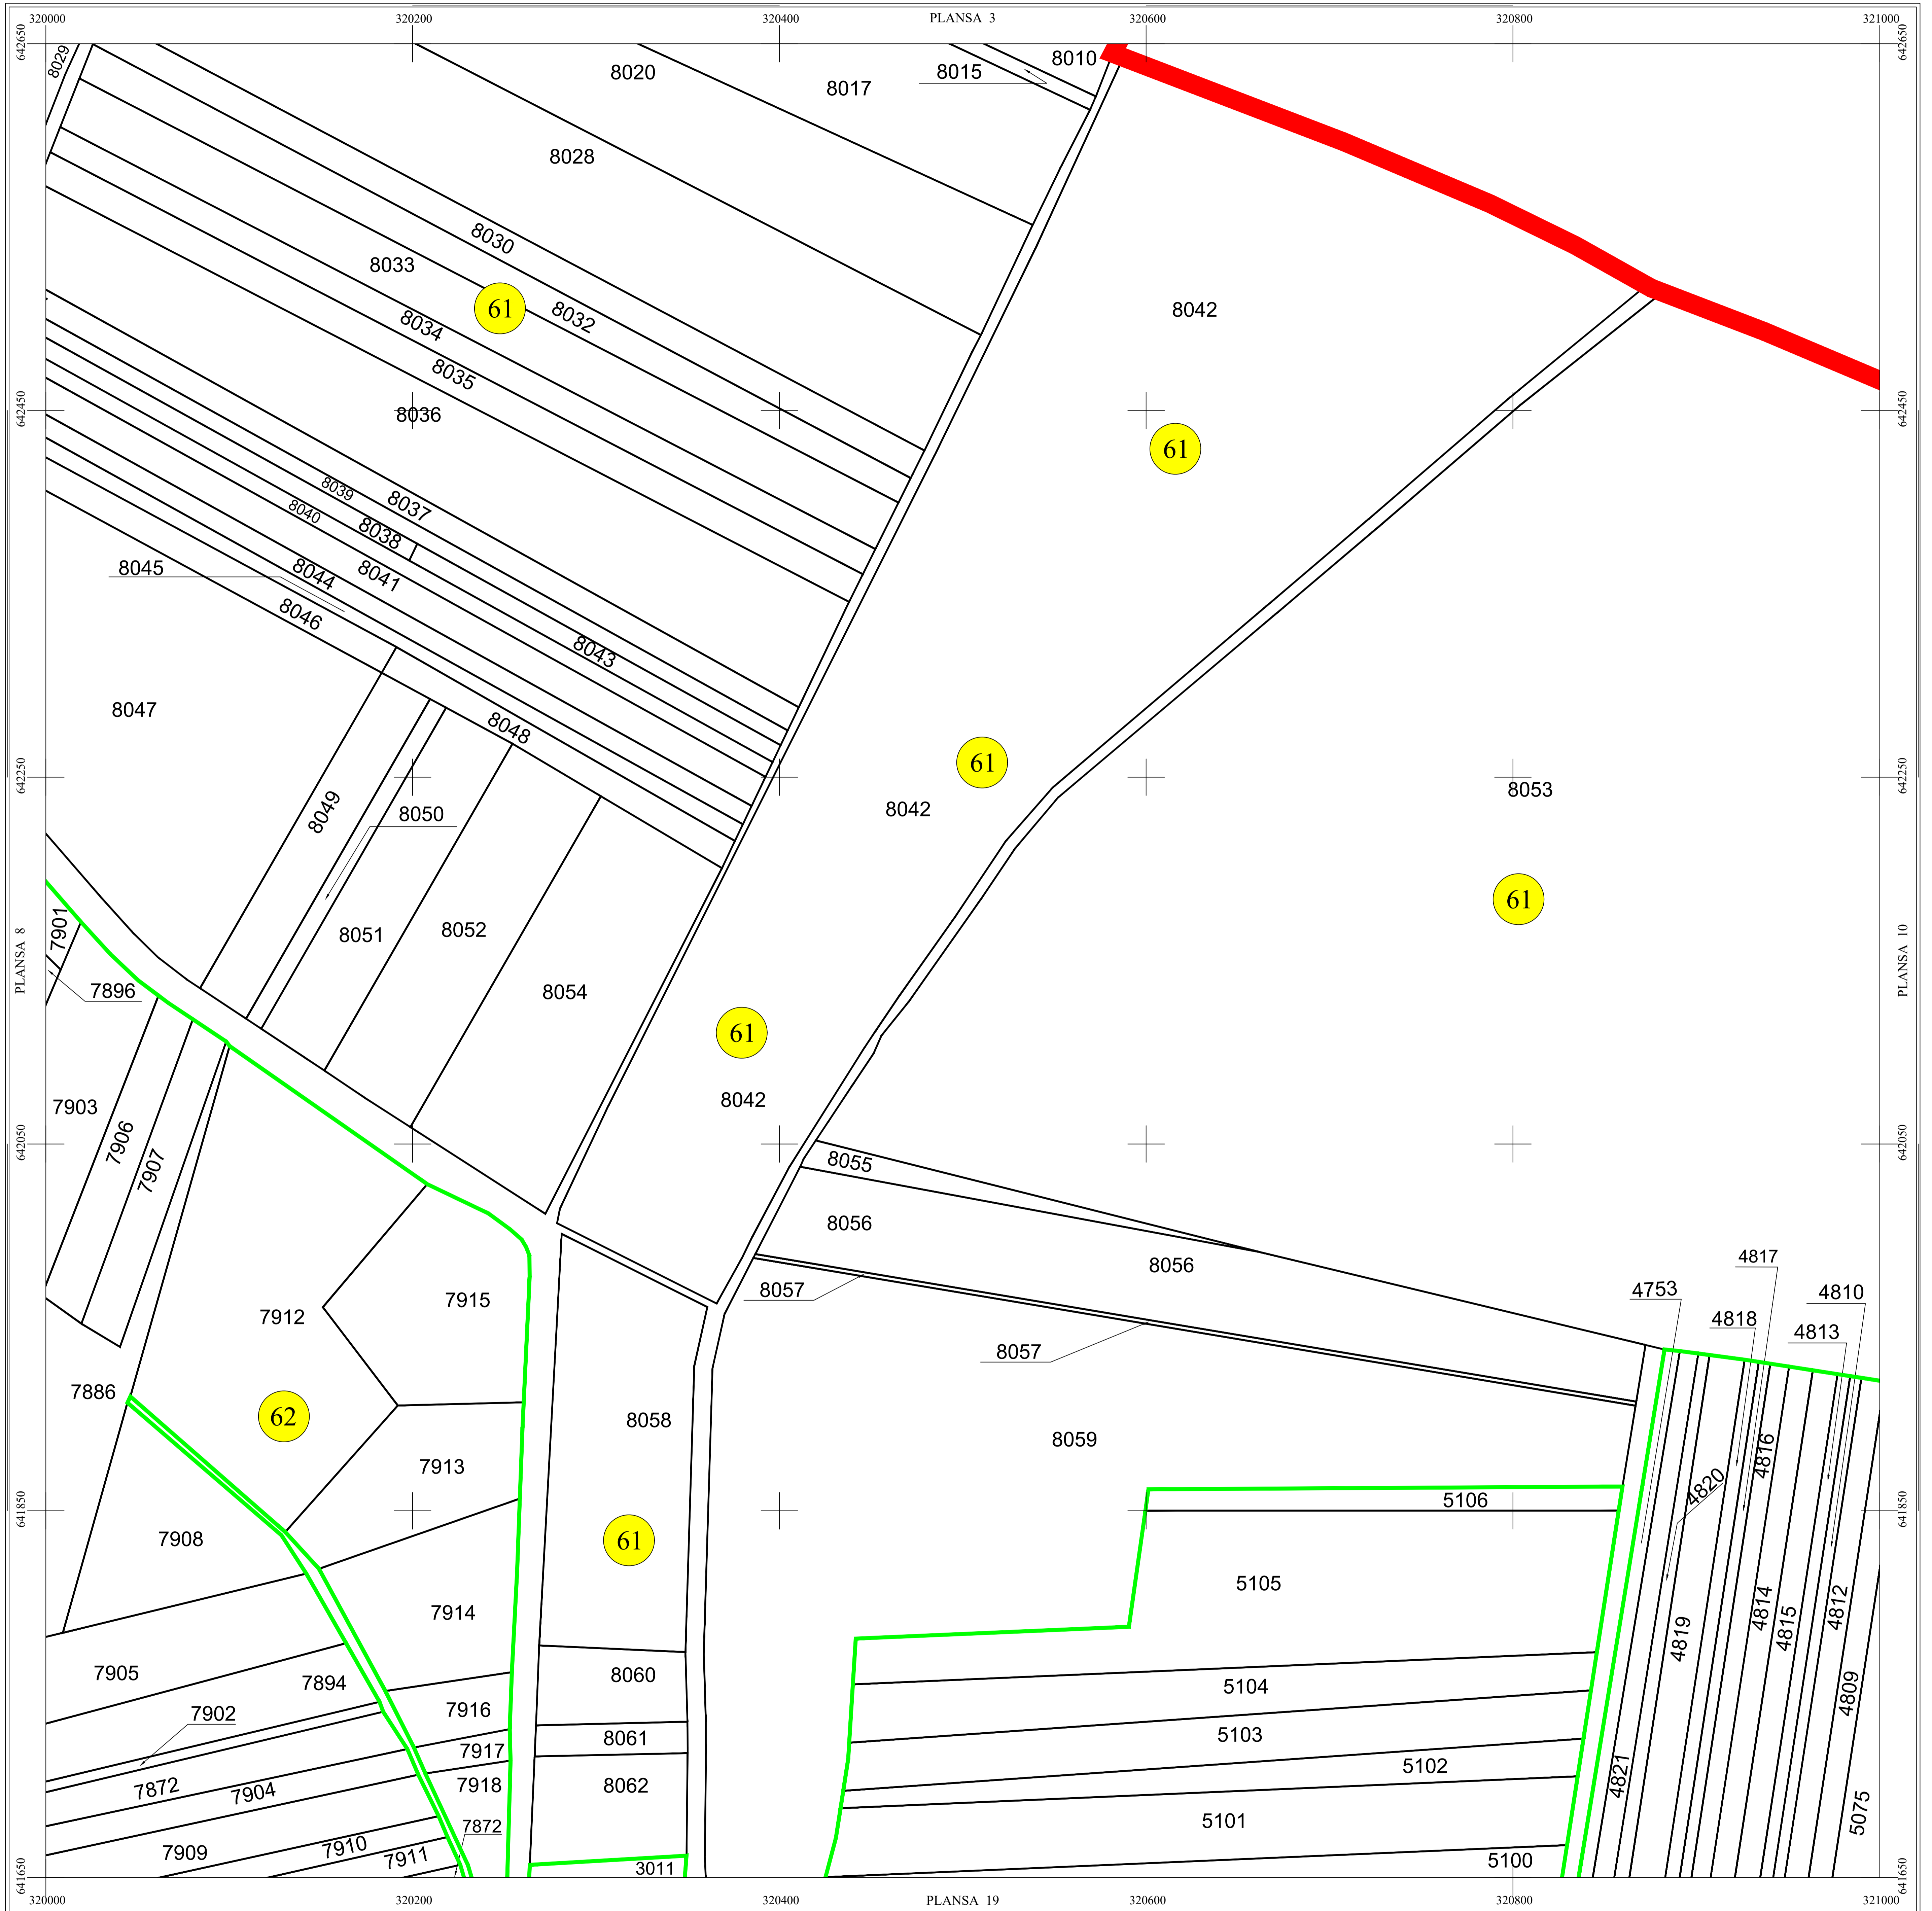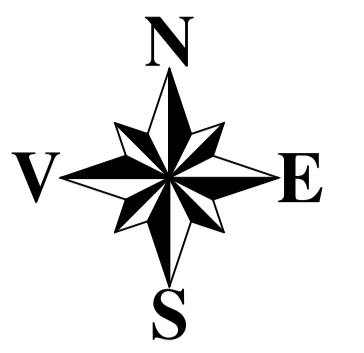

LEGENDĂ

| Ip | Denumire localitate |
|----|-------------------------|
| | Limita UAT |
| | Limita sector cadastral |
| | Limita intravilan |
| | Numar sector cadastral |
| | Comuna Marca |

Scara = 1:2000
1 cm pe plan = 20 m pe teren

| S.C. TOPOEXIM EXPERT S.R.L. | | AGENTIA NATIONALA DE CADASTRU SI PUBLICITATE IMOBILIARA | |
|-----------------------------|-----------------------------|---|---------------|
| Proiectat | ing. Necula Dragos - Stefan | Scara | 1:2000 |
| Misurat | ing. Dobrita Lucian | Data | Ianuarie 2024 |
| Calculat | ing. Cioaca Alexandru | Lucrari de inregistrare sistematica a imobilelor in Sistemul Integrat de Cadastru si Carte funciara UAT Ip | |
| Editat | ing. Baburu Bogdan | | |
| Aprobat | ing. Necula Dragos - Stefan | | |

S.C. Topoexim Expert S.R.L.
SERIA RO-B-J NR. 2698, CLASA I Ing. Necula Dragos
Categorie D, RO-B-F 1454