

# PLAN CADASTRAL

U.A.T. ANDRID județului: SATU MARE, Sect. cad. 10

Scara 1:2000


Sistem de Proiecție Stereografic 1970

Copie spre Publicare



**PAPP** Semnat digital  
de PAPP TIBOR  
Data: 2024.07.16  
**TIBOR** 10:21:17 +03'00'

LEGENDA	
Numar Sector	5
ID imobil	83
Limita sector	
Limita imobil	
Limita UAT	
Limita intravilan	
Numar topografic	37/20
Numar tarla	7
Caroiaj	

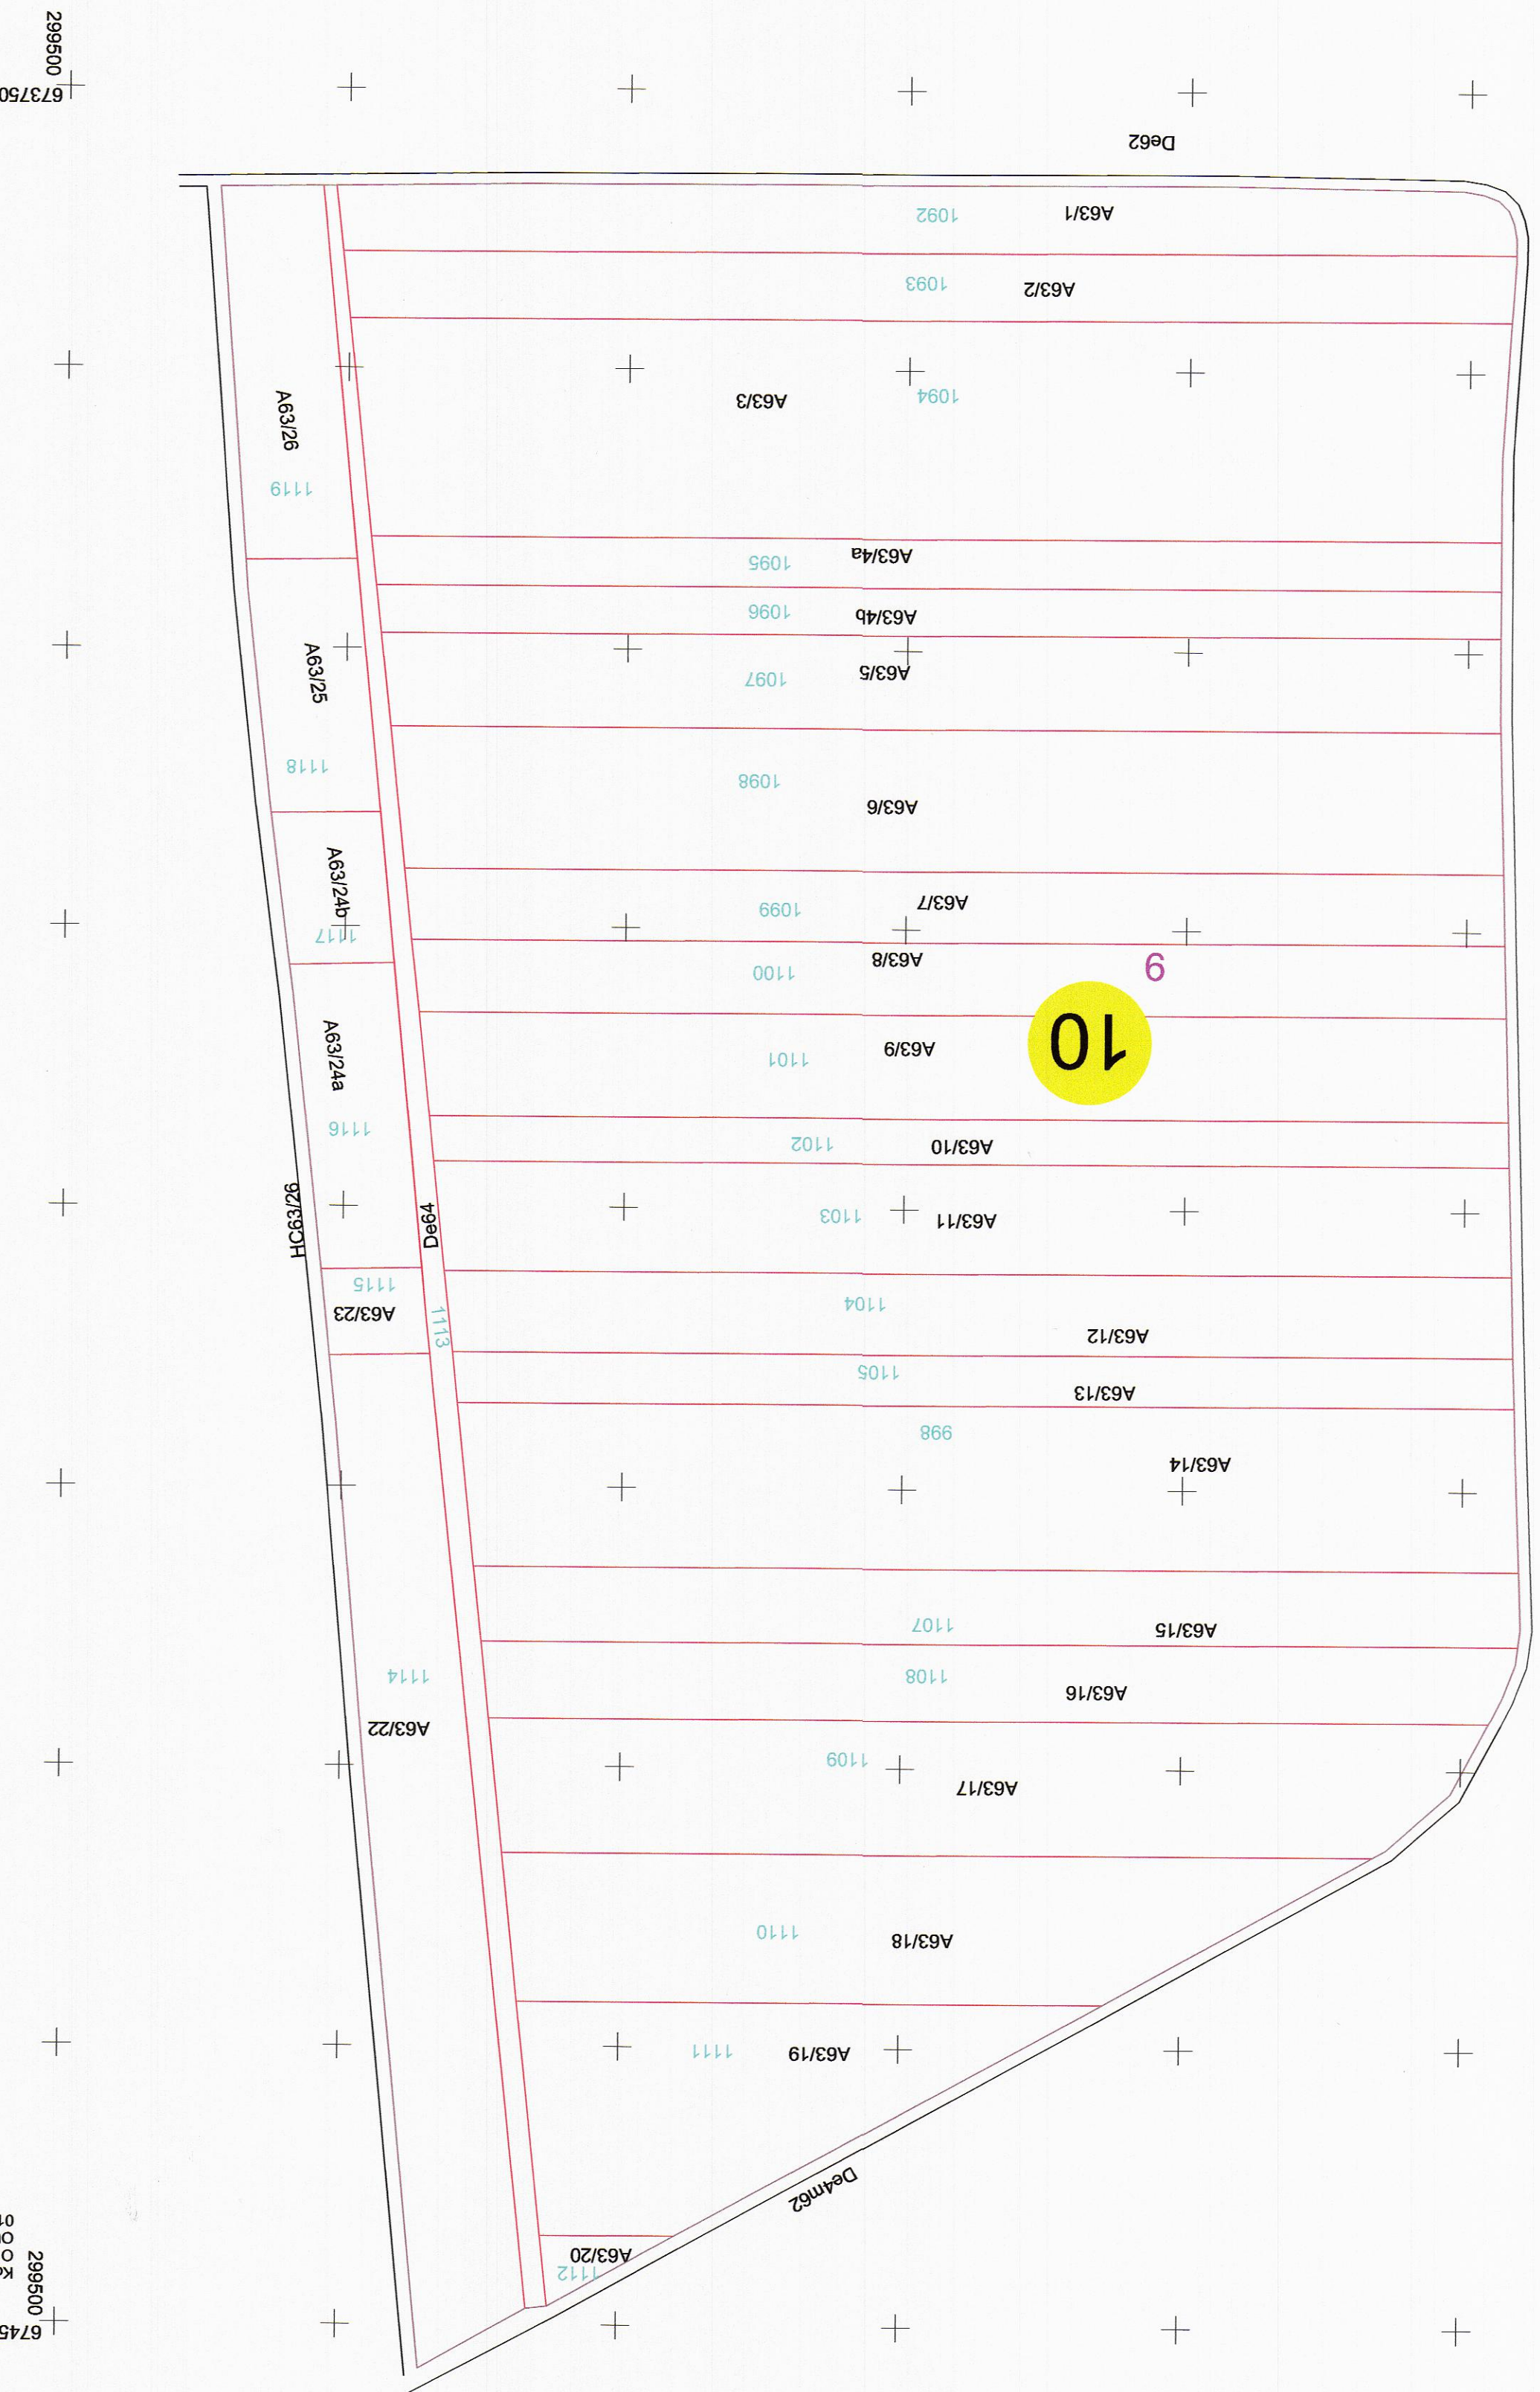

Data: 2024

299500  
674550  
Kozma Ioan Alexandru  
O = OCOT TOPO CAD SRL  
OU=CCPI: B. SM. 0078  
01/06/2024 12:55:55 UTC+02

Executant: ing. KOZMA IOAN ALEXANDRU  
Clasa B seria RO-SM-F nr. 0078/2012  
OCOT TOPO CAD SRL  
Clasa III seria RO-B-J nr. 1723/2019