


PAPP TIBOR

Semnat digital
de PAPP TIBOR
Data: 2024.07.16
10:28:42 +03'00'

PLAN CADASTRAL
U.A.T. ANDRID județul: SATU MARE, Sect. cad. 115
Scara 1:2000
Sistem de Proiectie Stereografic 1970
Copie spre Publicare

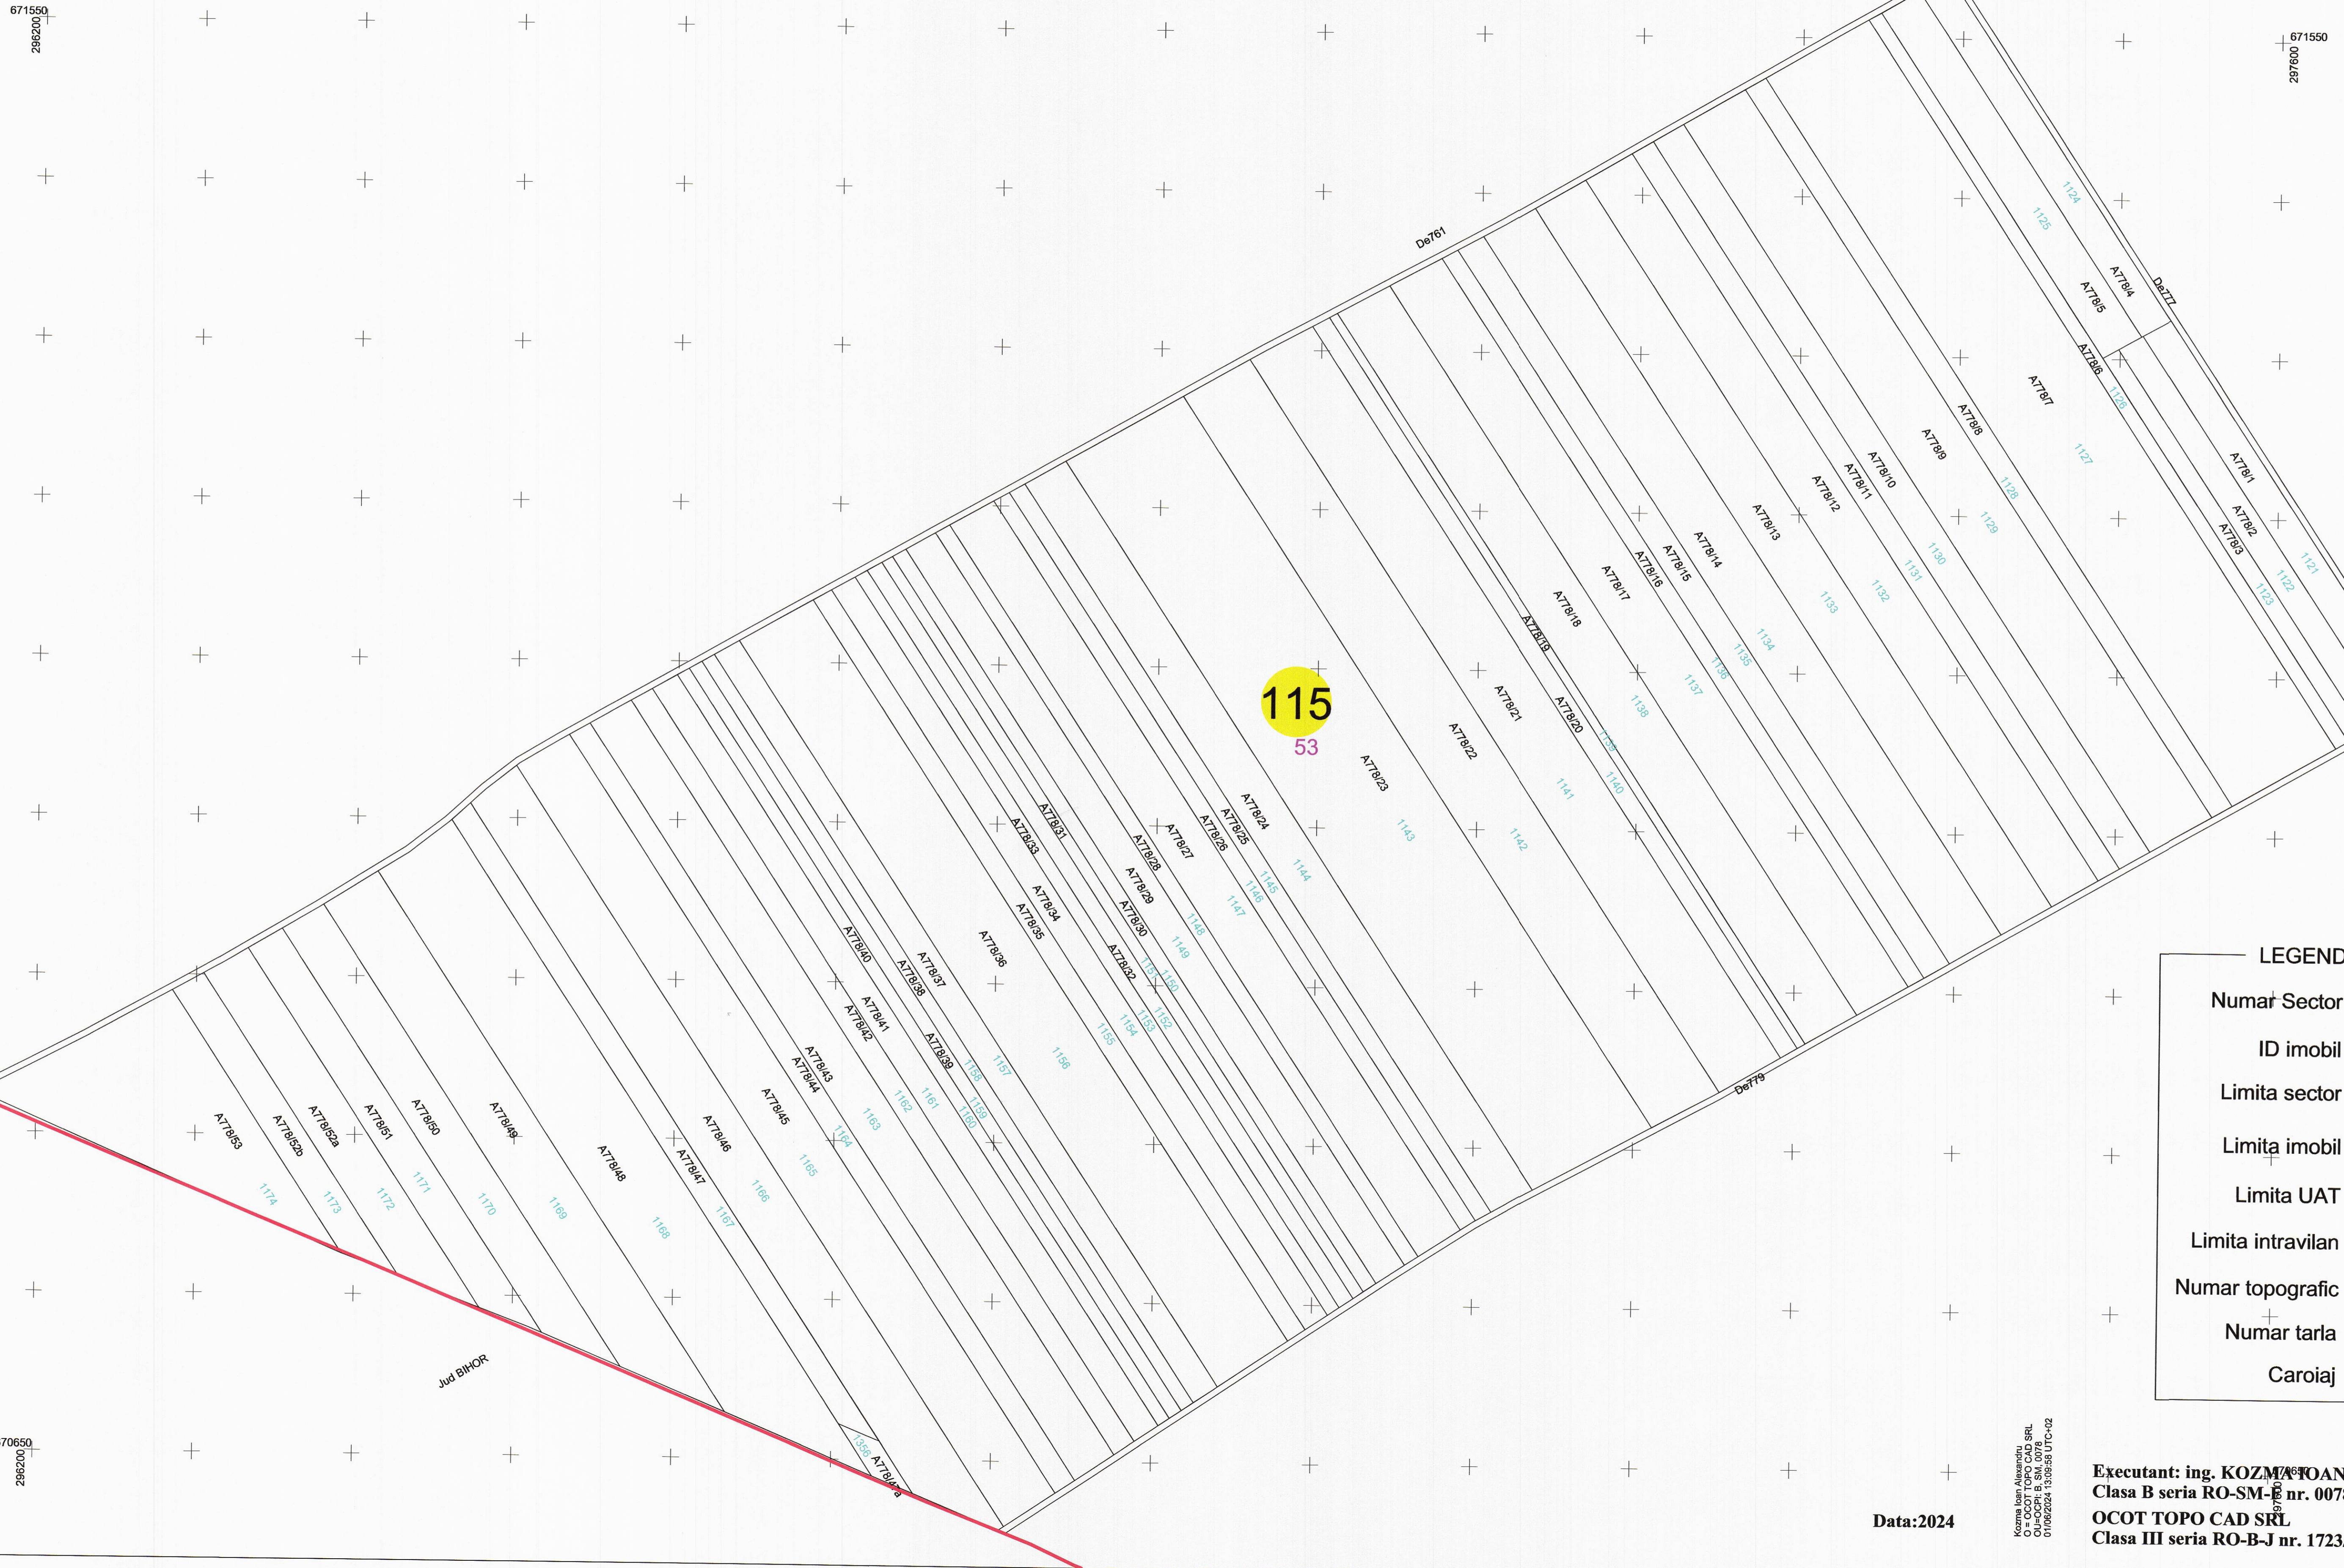

LEGENDA	
Numar Sector	5
ID imobil	83
Limita sector	
Limita imobil	
Limita UAT	
Limita intravilan	
Numar topografic	37/20
Numar tarla	7
Caroiaj	

Data:2024

Kozma Ioan Alexandru
Oficiu OCOT TOPO CAD SRL
01062024 16:39:55 UTC+02

Executant: ing. KOZMA IOAN ALEXANDRU
Clasa B seria RO-SM-E nr. 0078/2012
OCOT TOPO CAD SRL
Clasa III seria RO-B-J nr. 1723/2019