

PLAN CADASTRAL

U.A.T. ANDRID județul: SATU MARE, Sect. cad. 116

Scara 1:2000

Sistem de Proiecție Stereografic 1970

Copie spre Publicare


PAPP
TIBOR

Semnat digital
de PAPP TIBOR

Data:
2024.07.16
10:30:01 +03'00'



LEGENDA	
Numar Sector	5
ID imobil	83
Limita sector	
Limita imobil	
Limita UAT	
Limita intravilan	
Numar topografic	37/20
Numar tarla	7
Caroiaj	

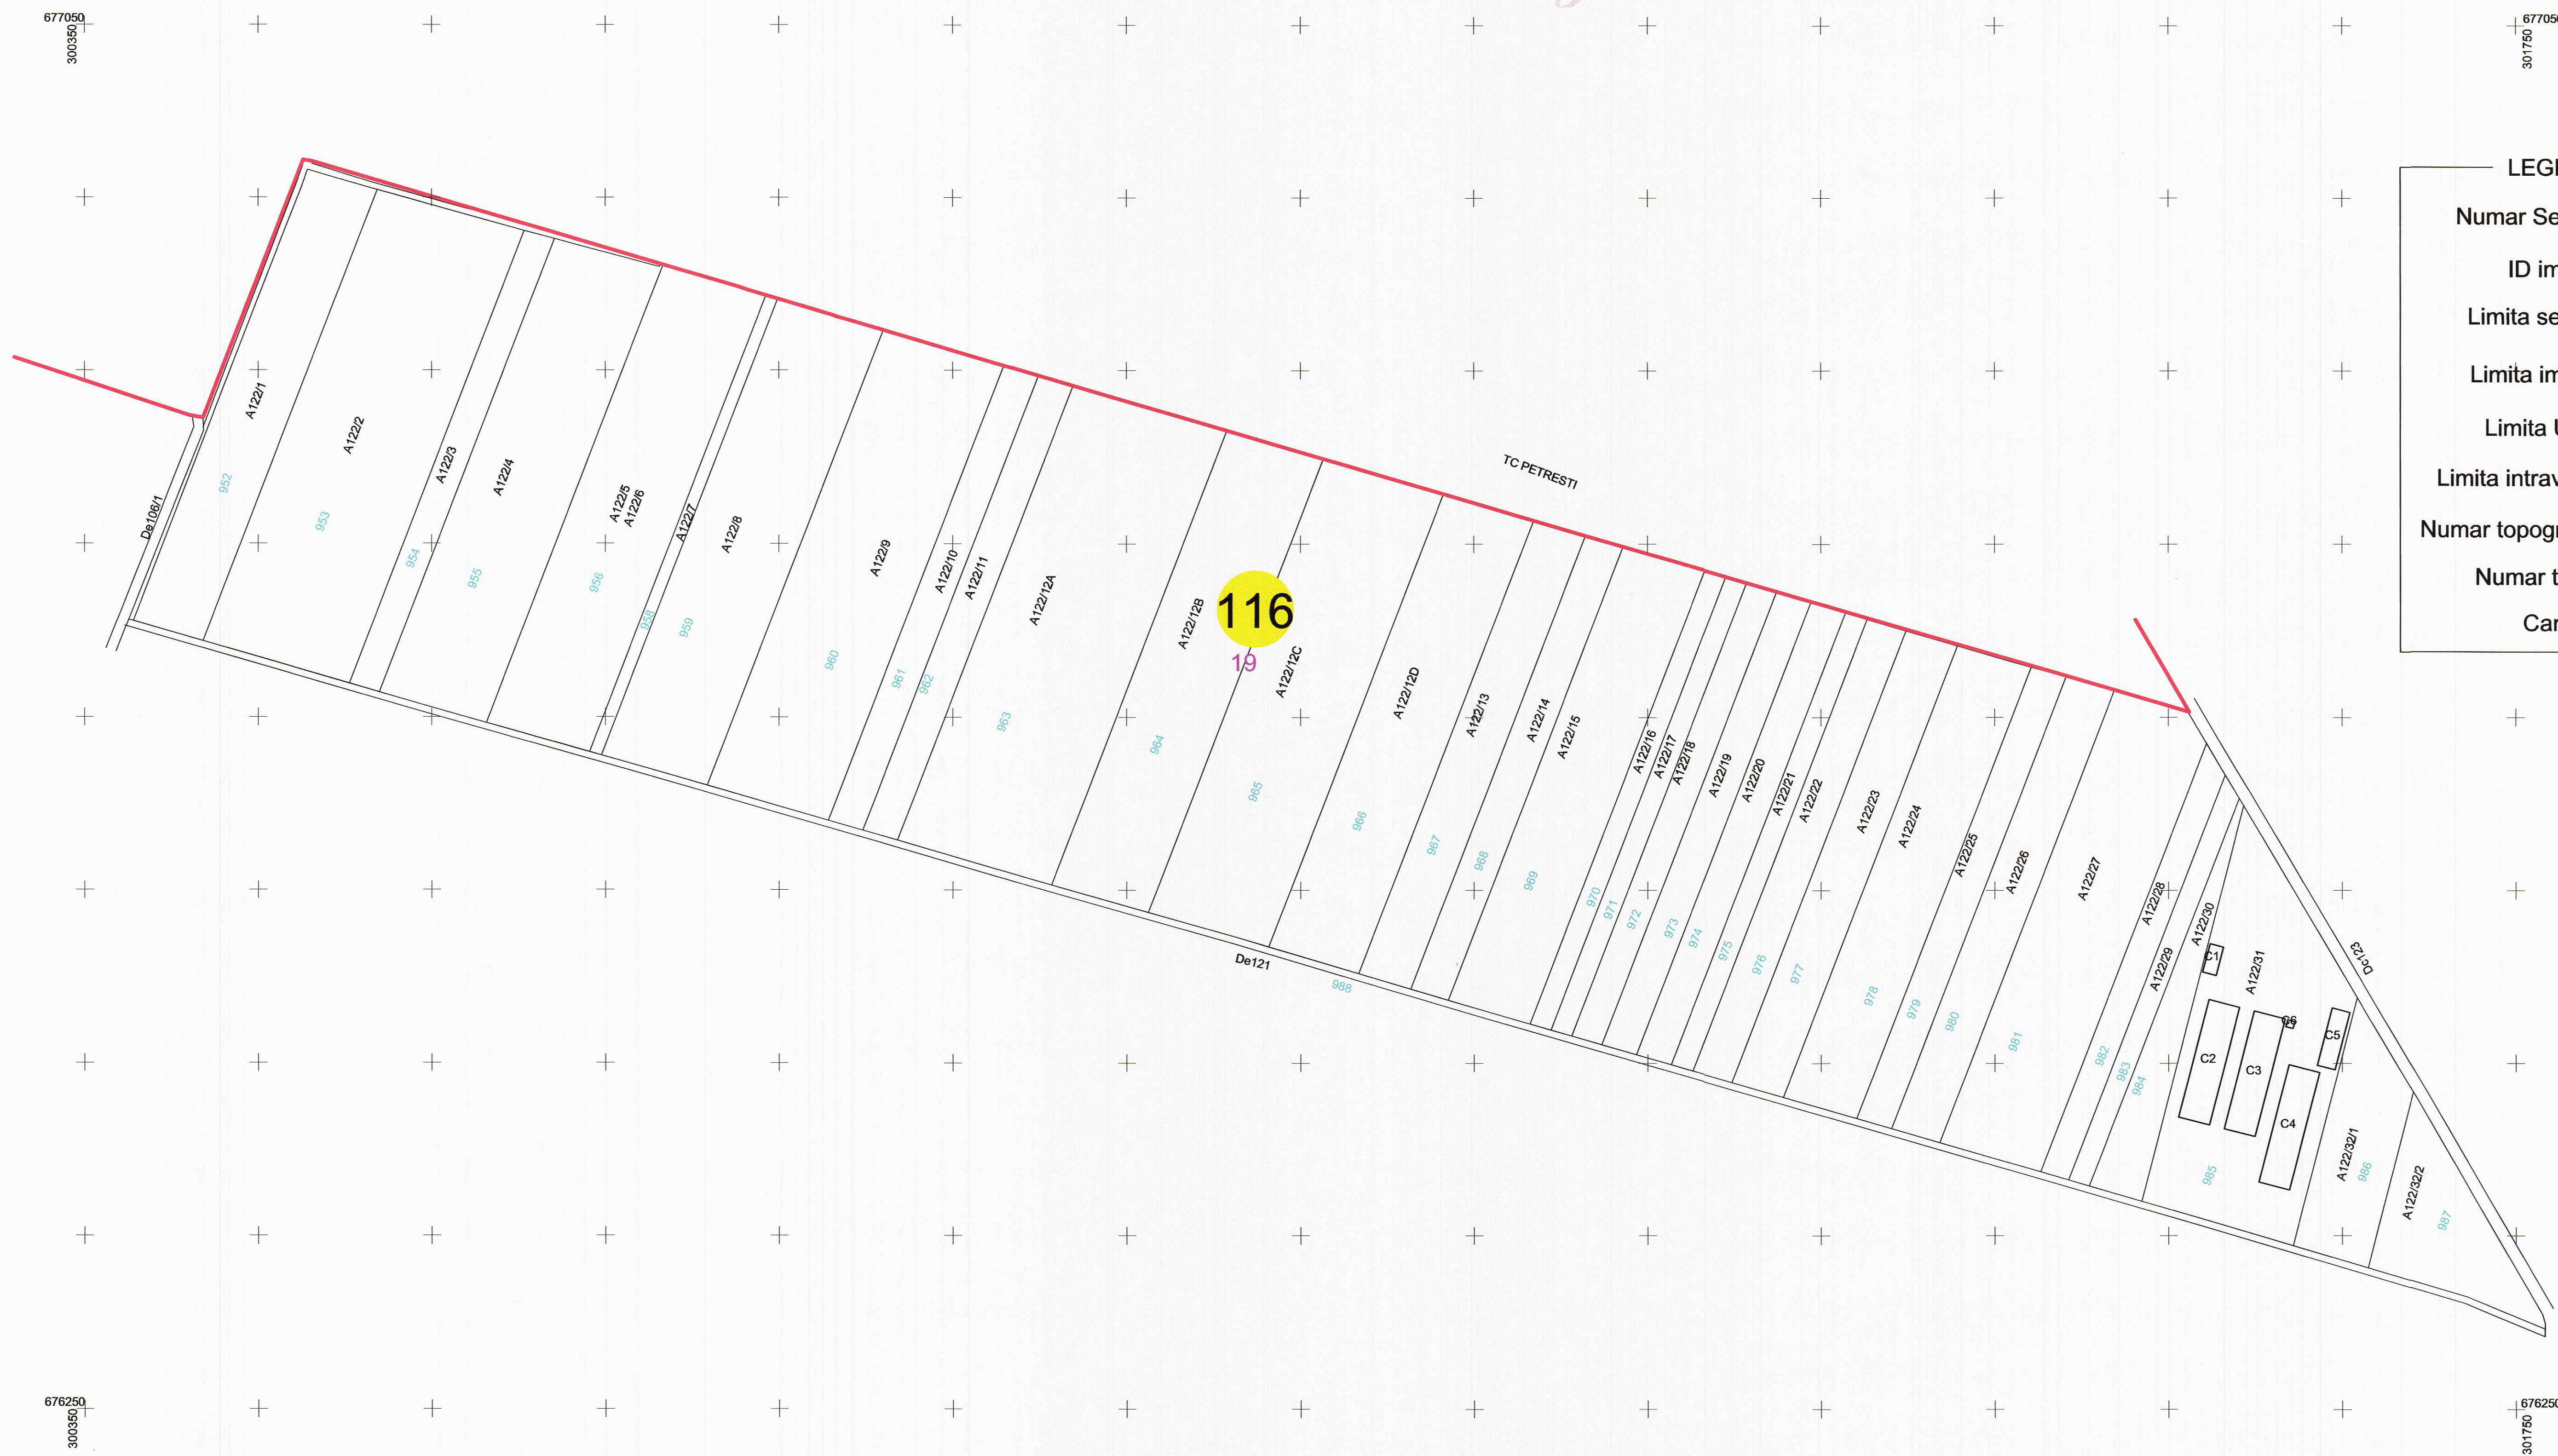

Data:2024

Kozma Ioan Alexandru
O = OCOT TOPO CAD SRL
OU=OCPI B, SN, 0078
01686224, 13.13.18 UT-C-02

Executant: ing. KOZMA IOAN ALEXANDRU
Clasa B seria RO-SM-F nr. 0078/2012
OCOT TOPO CAD SRL
Clasa III seria RO-B-J nr. 1723/2019