


PLAN CADASTRAL
 U.A.T. ANDRID județului: SATU MARE, Sect. cad. 55
 Scara 1:2000
 Sistem de Protecție Stereografic 1970
 Copie spre Publicare

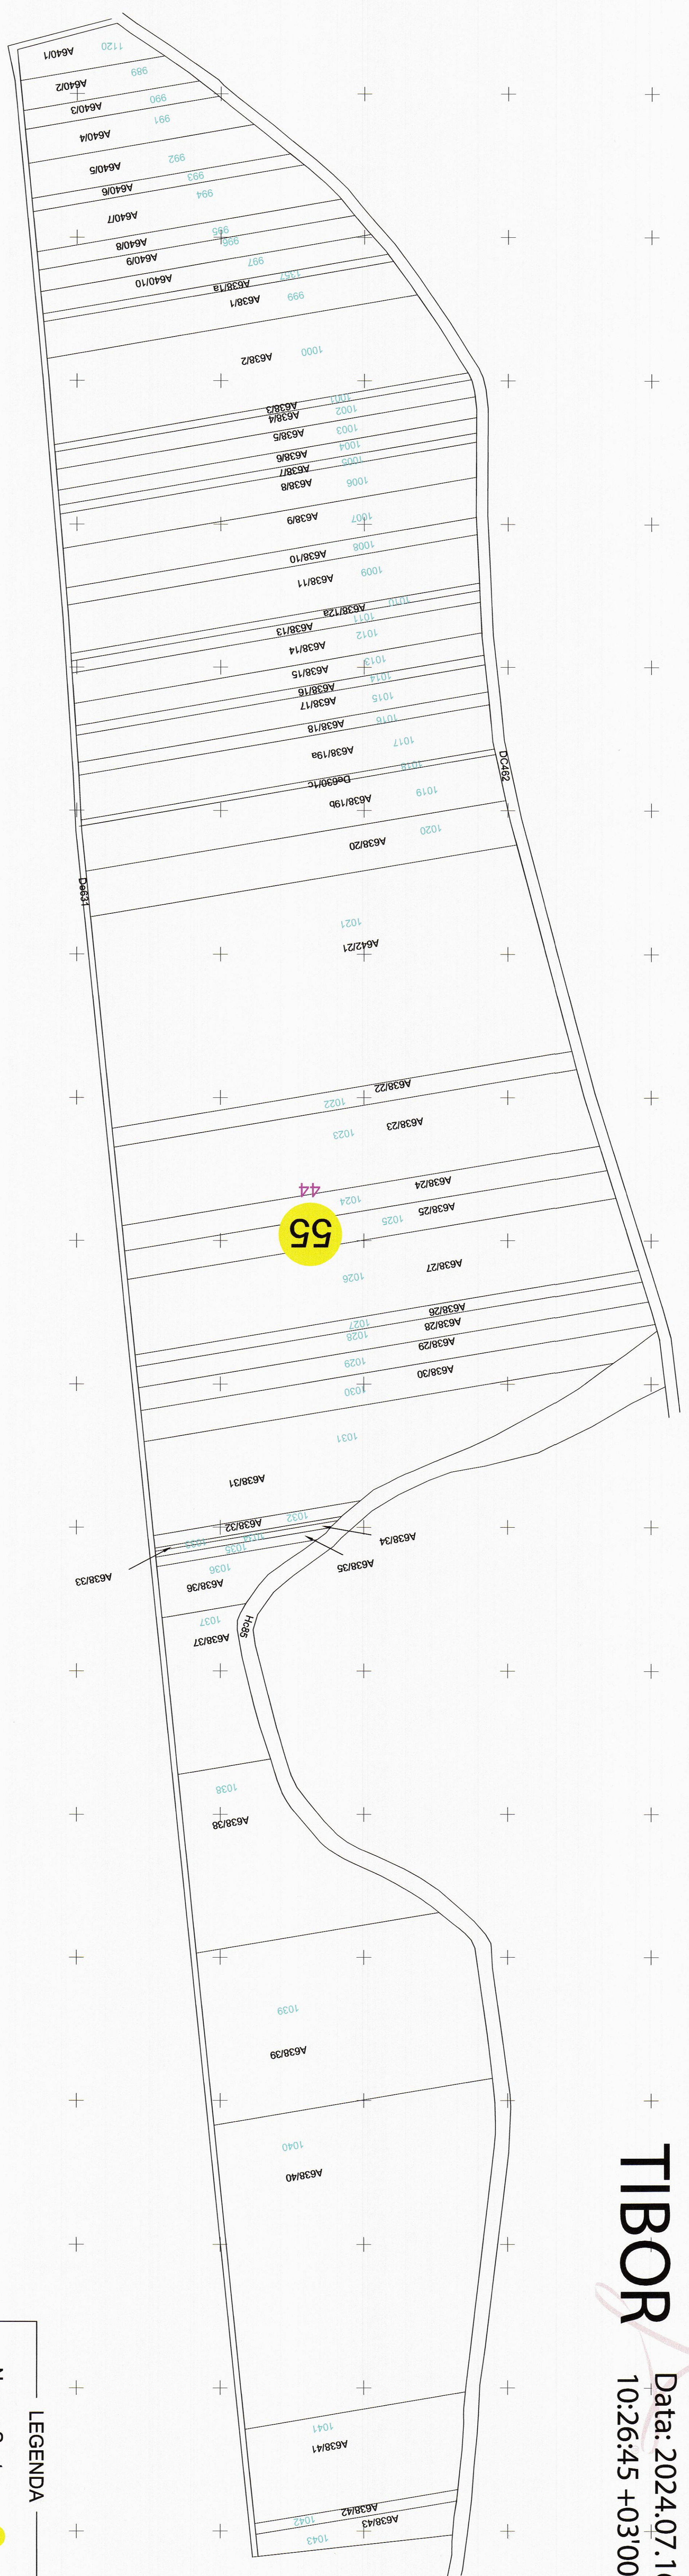

PAPP Semnat digital
 de PAPP TIBOR
TIBOR Data: 2024.07.16
 10:26:45 +03'00"



LEGENDA	
Numar Sector	5
ID imobil	83
Limita sector	300390 / 67390
Limita imobil	—
Limita UAT	—
Limita intravilan	—
Numar topografic	37/20
Numar tarla	7
Caroiaj	+

Executant: Ing. KOZMA IOAN ALEXANDRU
 OCOPTOPO CAD SRL
 Clasa B seria RO-SM-F nr. 0078/2012
 Clasa III seria RO-B-J nr. 1723/2019
 Data: 2024

672550
 289750
 300390
 672550