


**PLAN CADASTRAL**  
 UAT: Santau, judetul: SATU MARE, Sect. cad. 2, planșa 2  
 Scara 1:2000  
 Sistem de proiectie: stereografic 1970  
 Spre Publicare

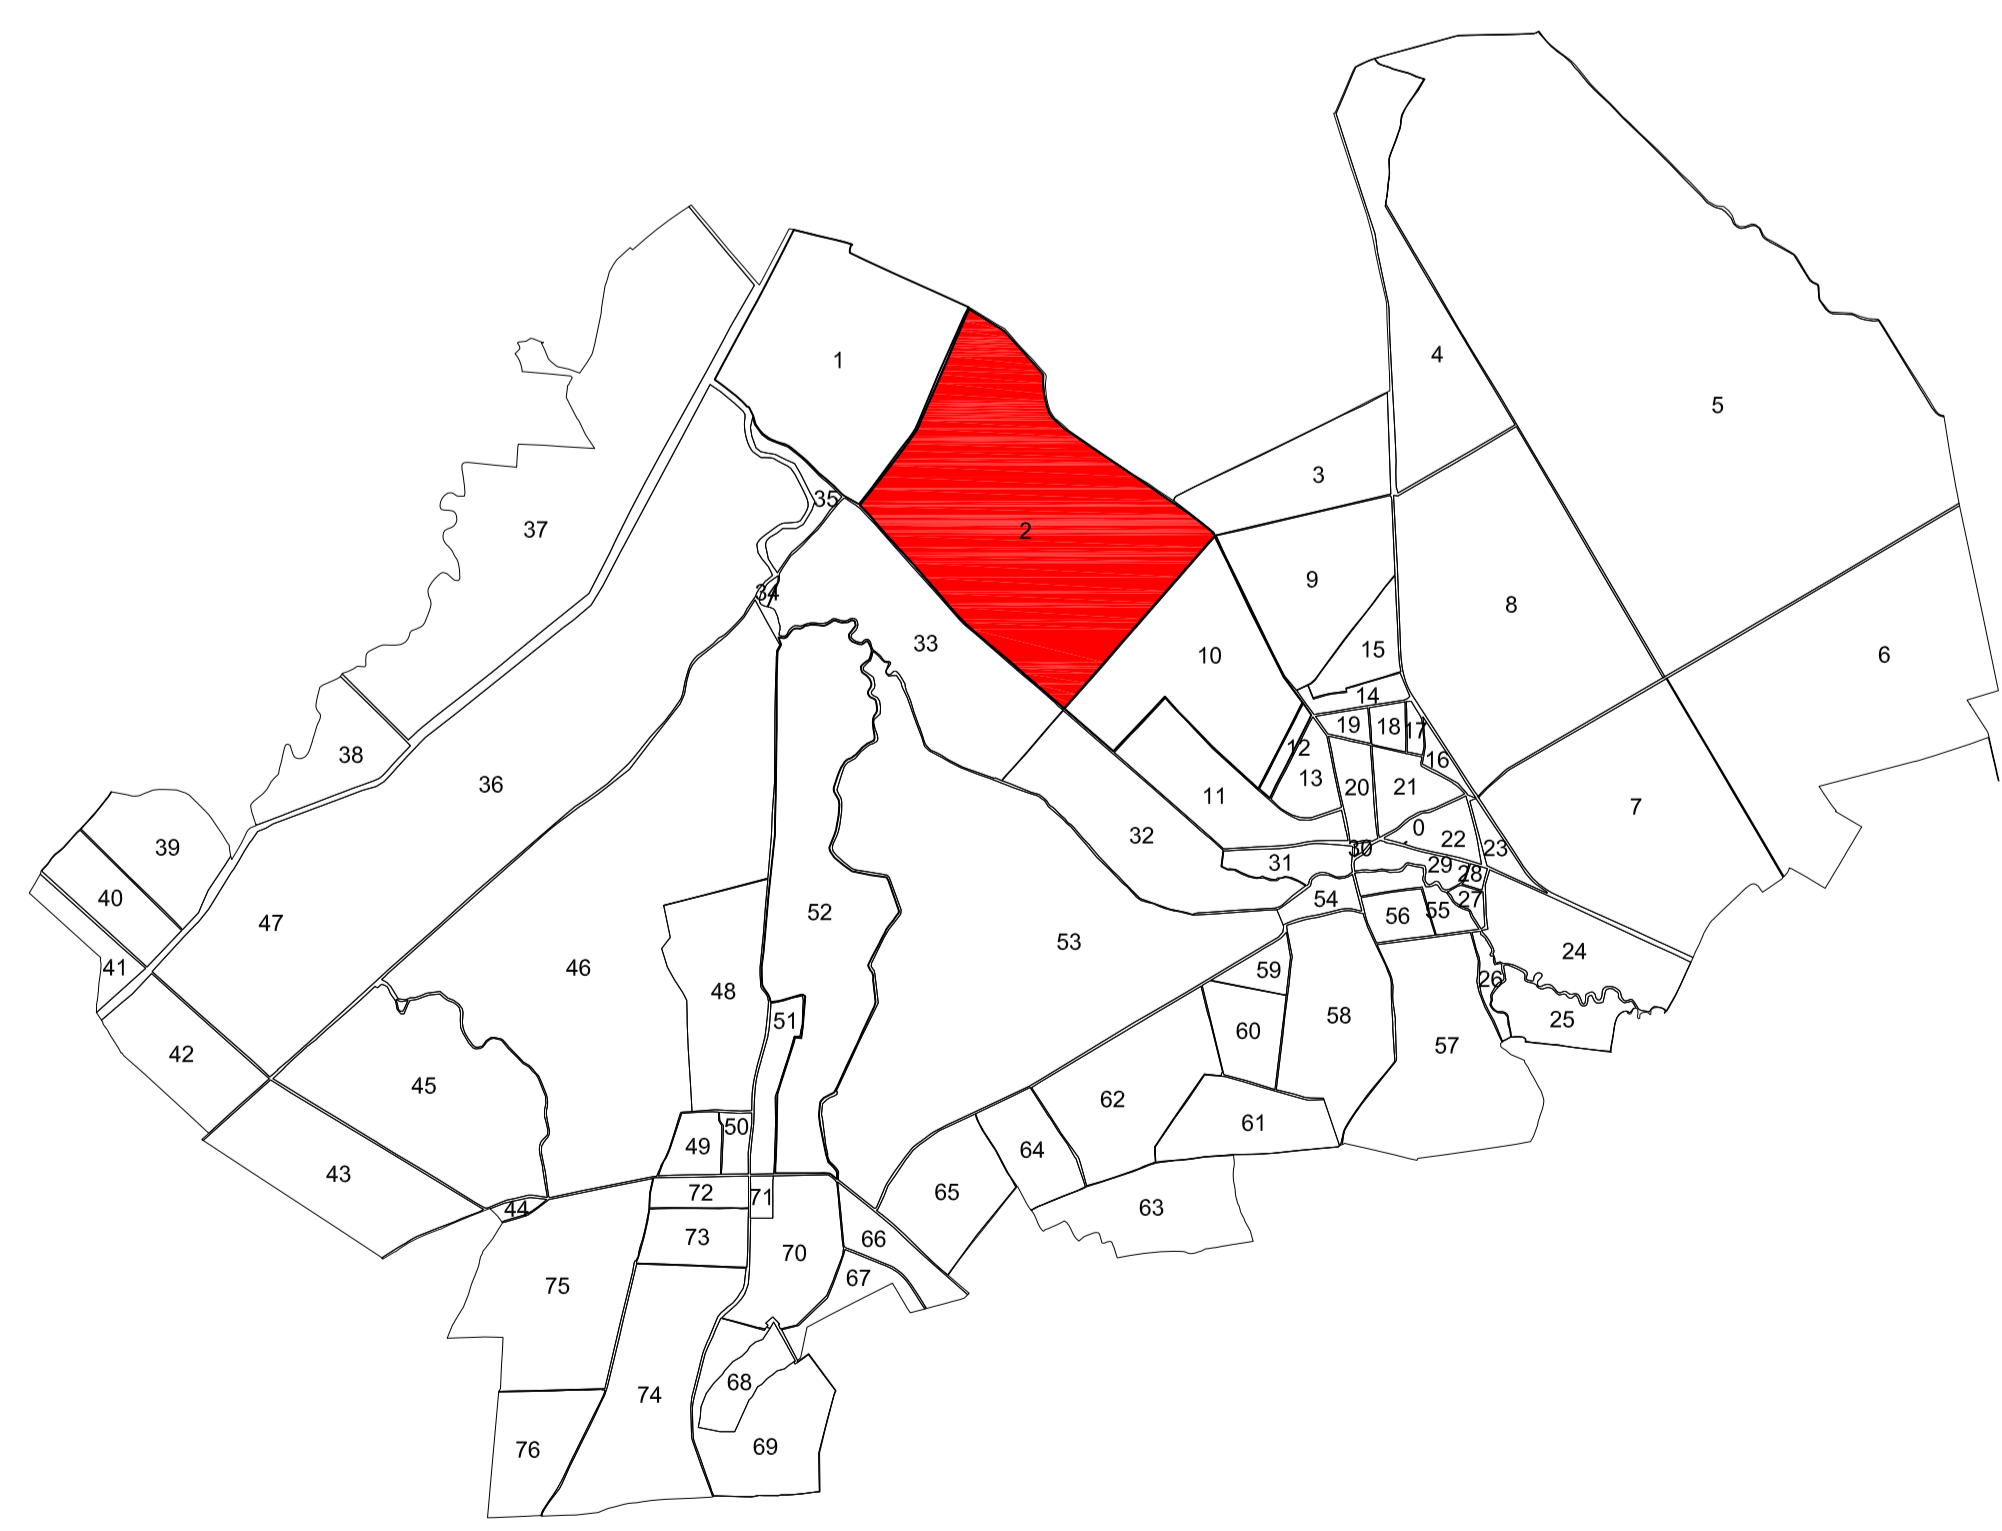

**LEGENDA**

Numar sector	+
Cod cadastru	C1
ID linie	15
Linia sector	— (green)
Linia linie	— (black)
Hidrografie	— (blue)
Linia UAT	— (red)
Linia intravilan	— (blue)
Linia taru	— (cyan)
Numar taru	101
Numar postal	378
Linia constructie	— (black)

Executant: Bujorean Paraskeva-Alexandra  
 Aut. SERIA RD-SM-F, nr. 015708/02.2019  
 TOPOGIS 2012 S.R.L.  
 Aut. SERIA RD-SU-F, nr. 148828/03.2019  
 Data: 10.09.2024