

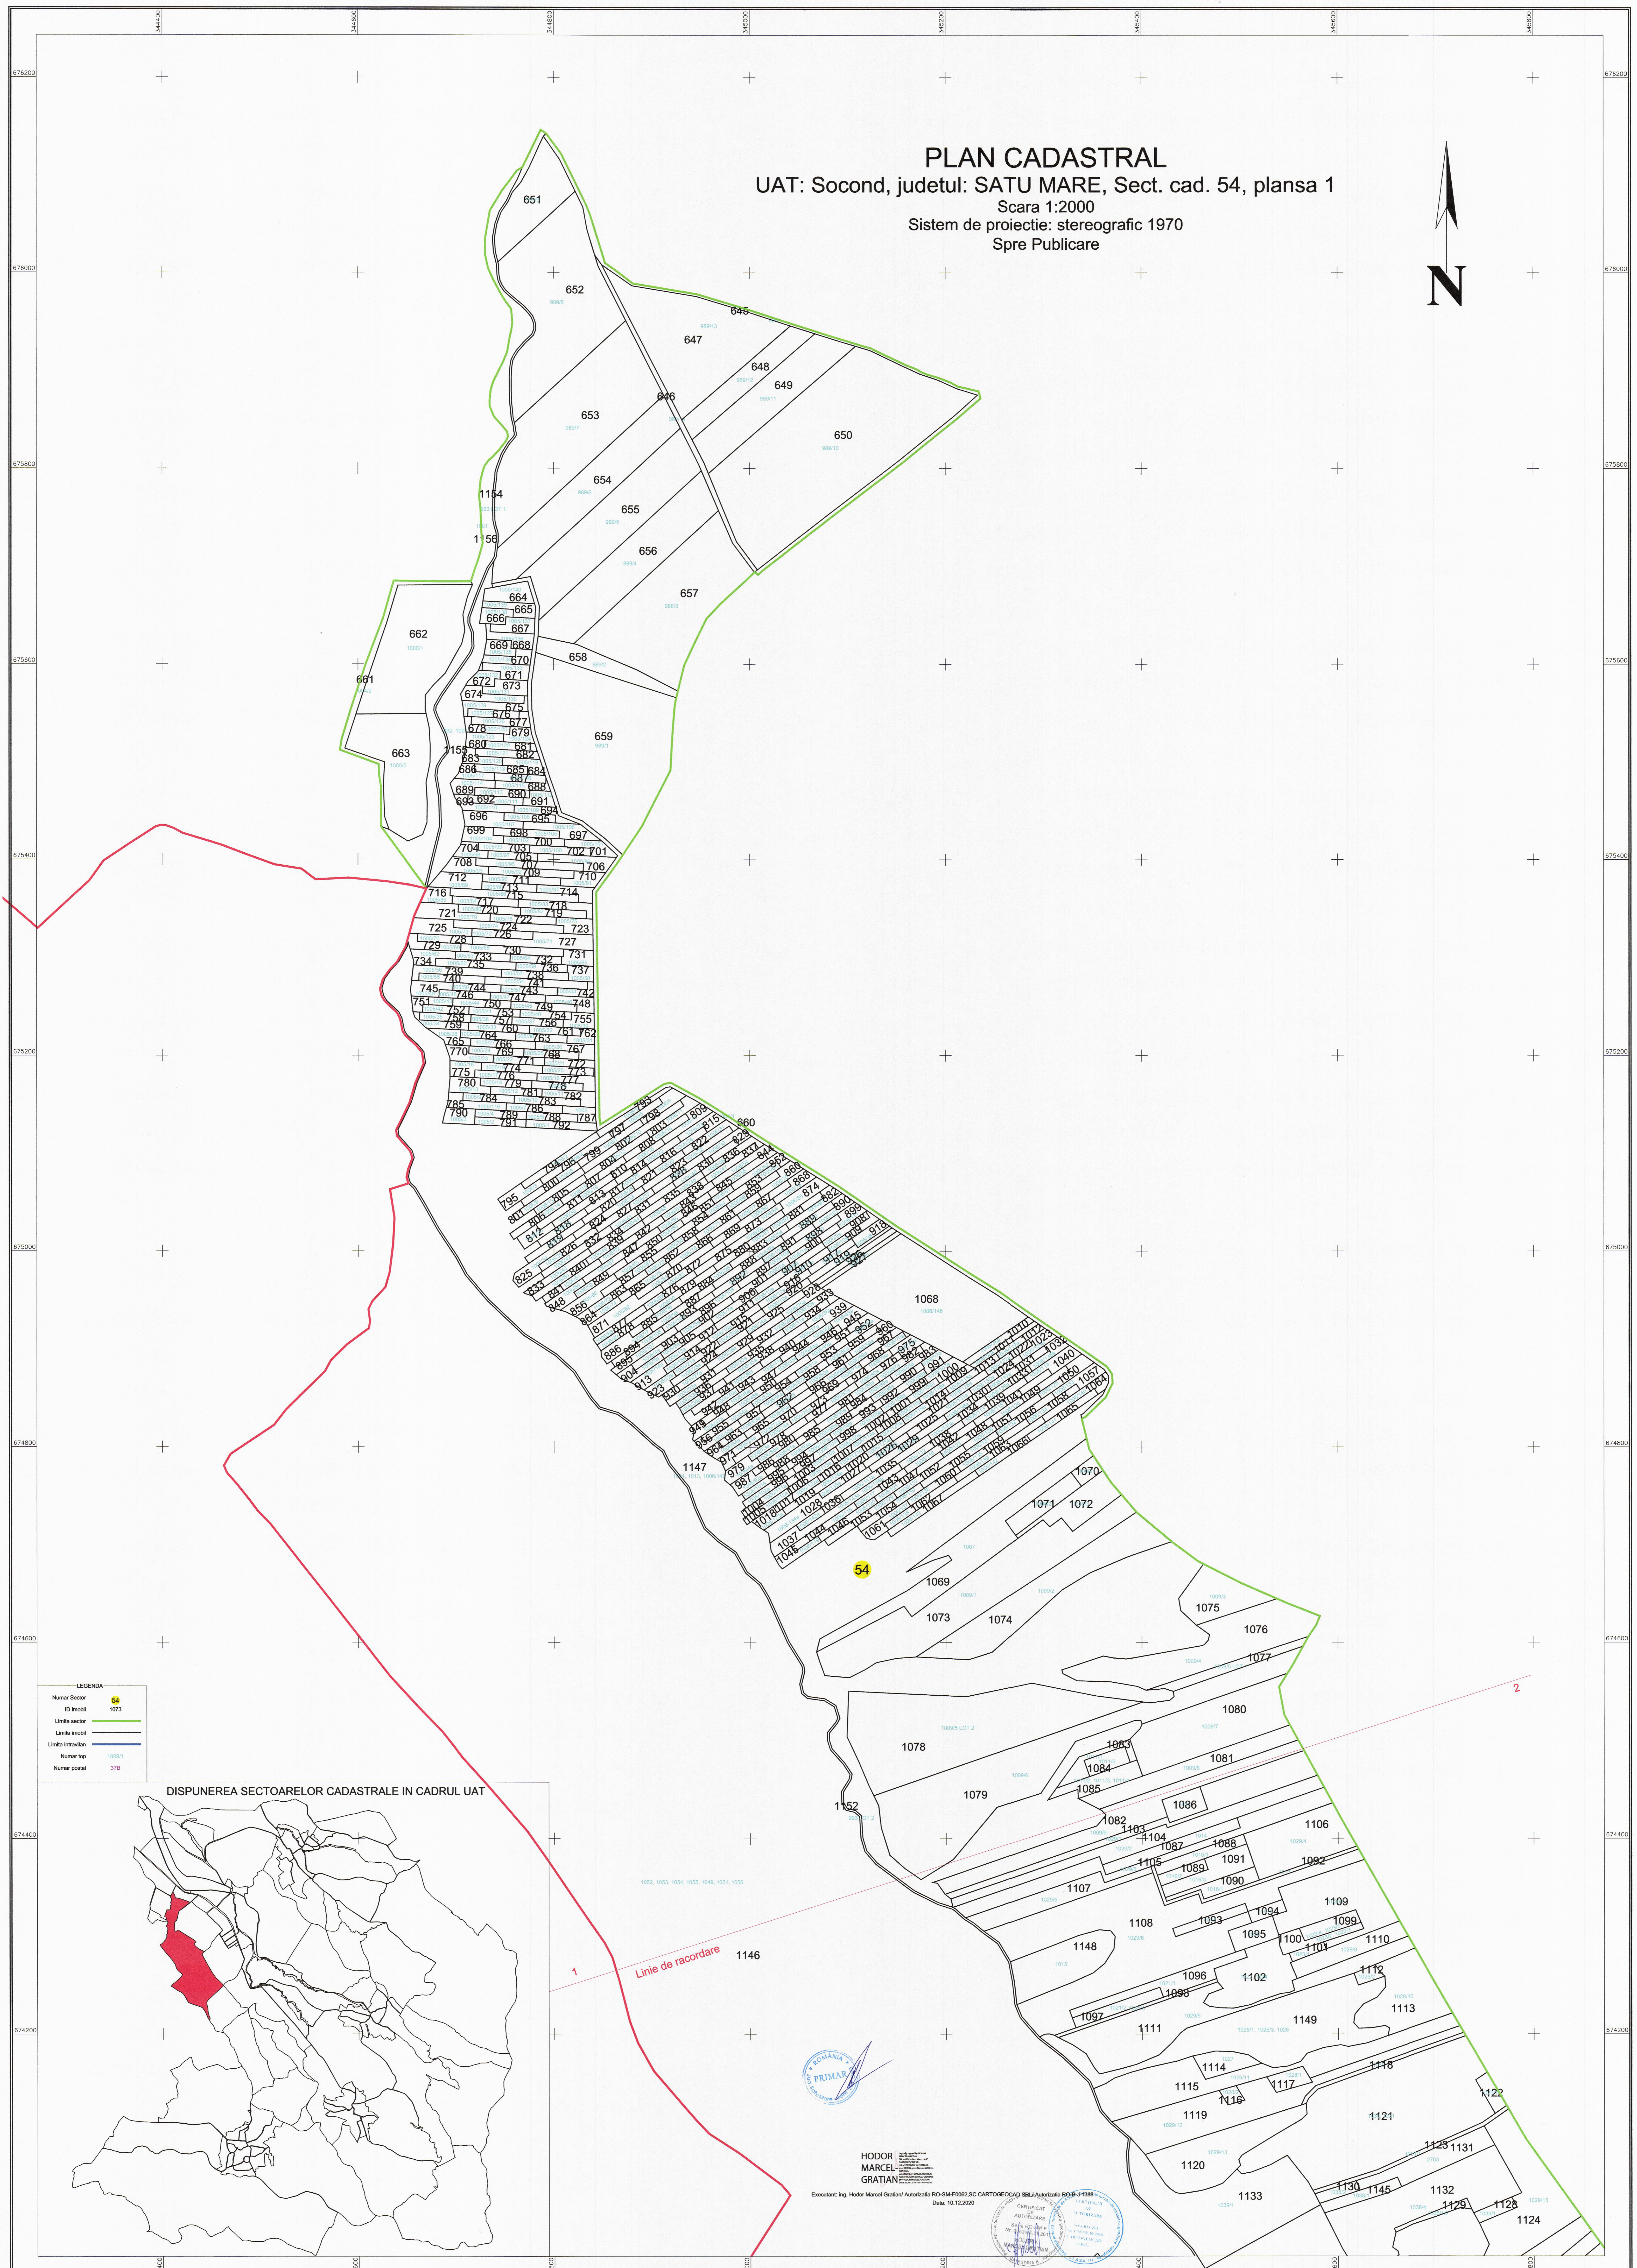


PLAN CADASTRAL
 UAT: Socond, judetul: SATU MARE, Sect. cad. 54, plansa 1
 Scara 1:2000
 Sistem de proiectie: stereografic 1970
 Spre Publicare

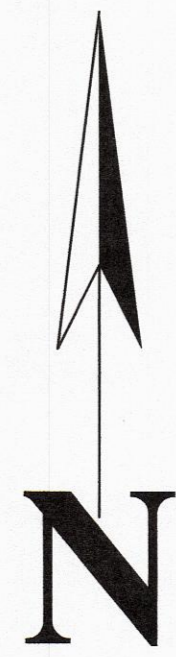

- LEGENDA**
- Numer Sector 54
 - ID Imobil 1073
 - Limita sector -
 - Limita imobil -
 - Limita intravilan -
 - Numer top 1000-1
 - Numer postal 378

DISPUNEREA SECTOARELOR CADASTRALE IN CADRUL UAT

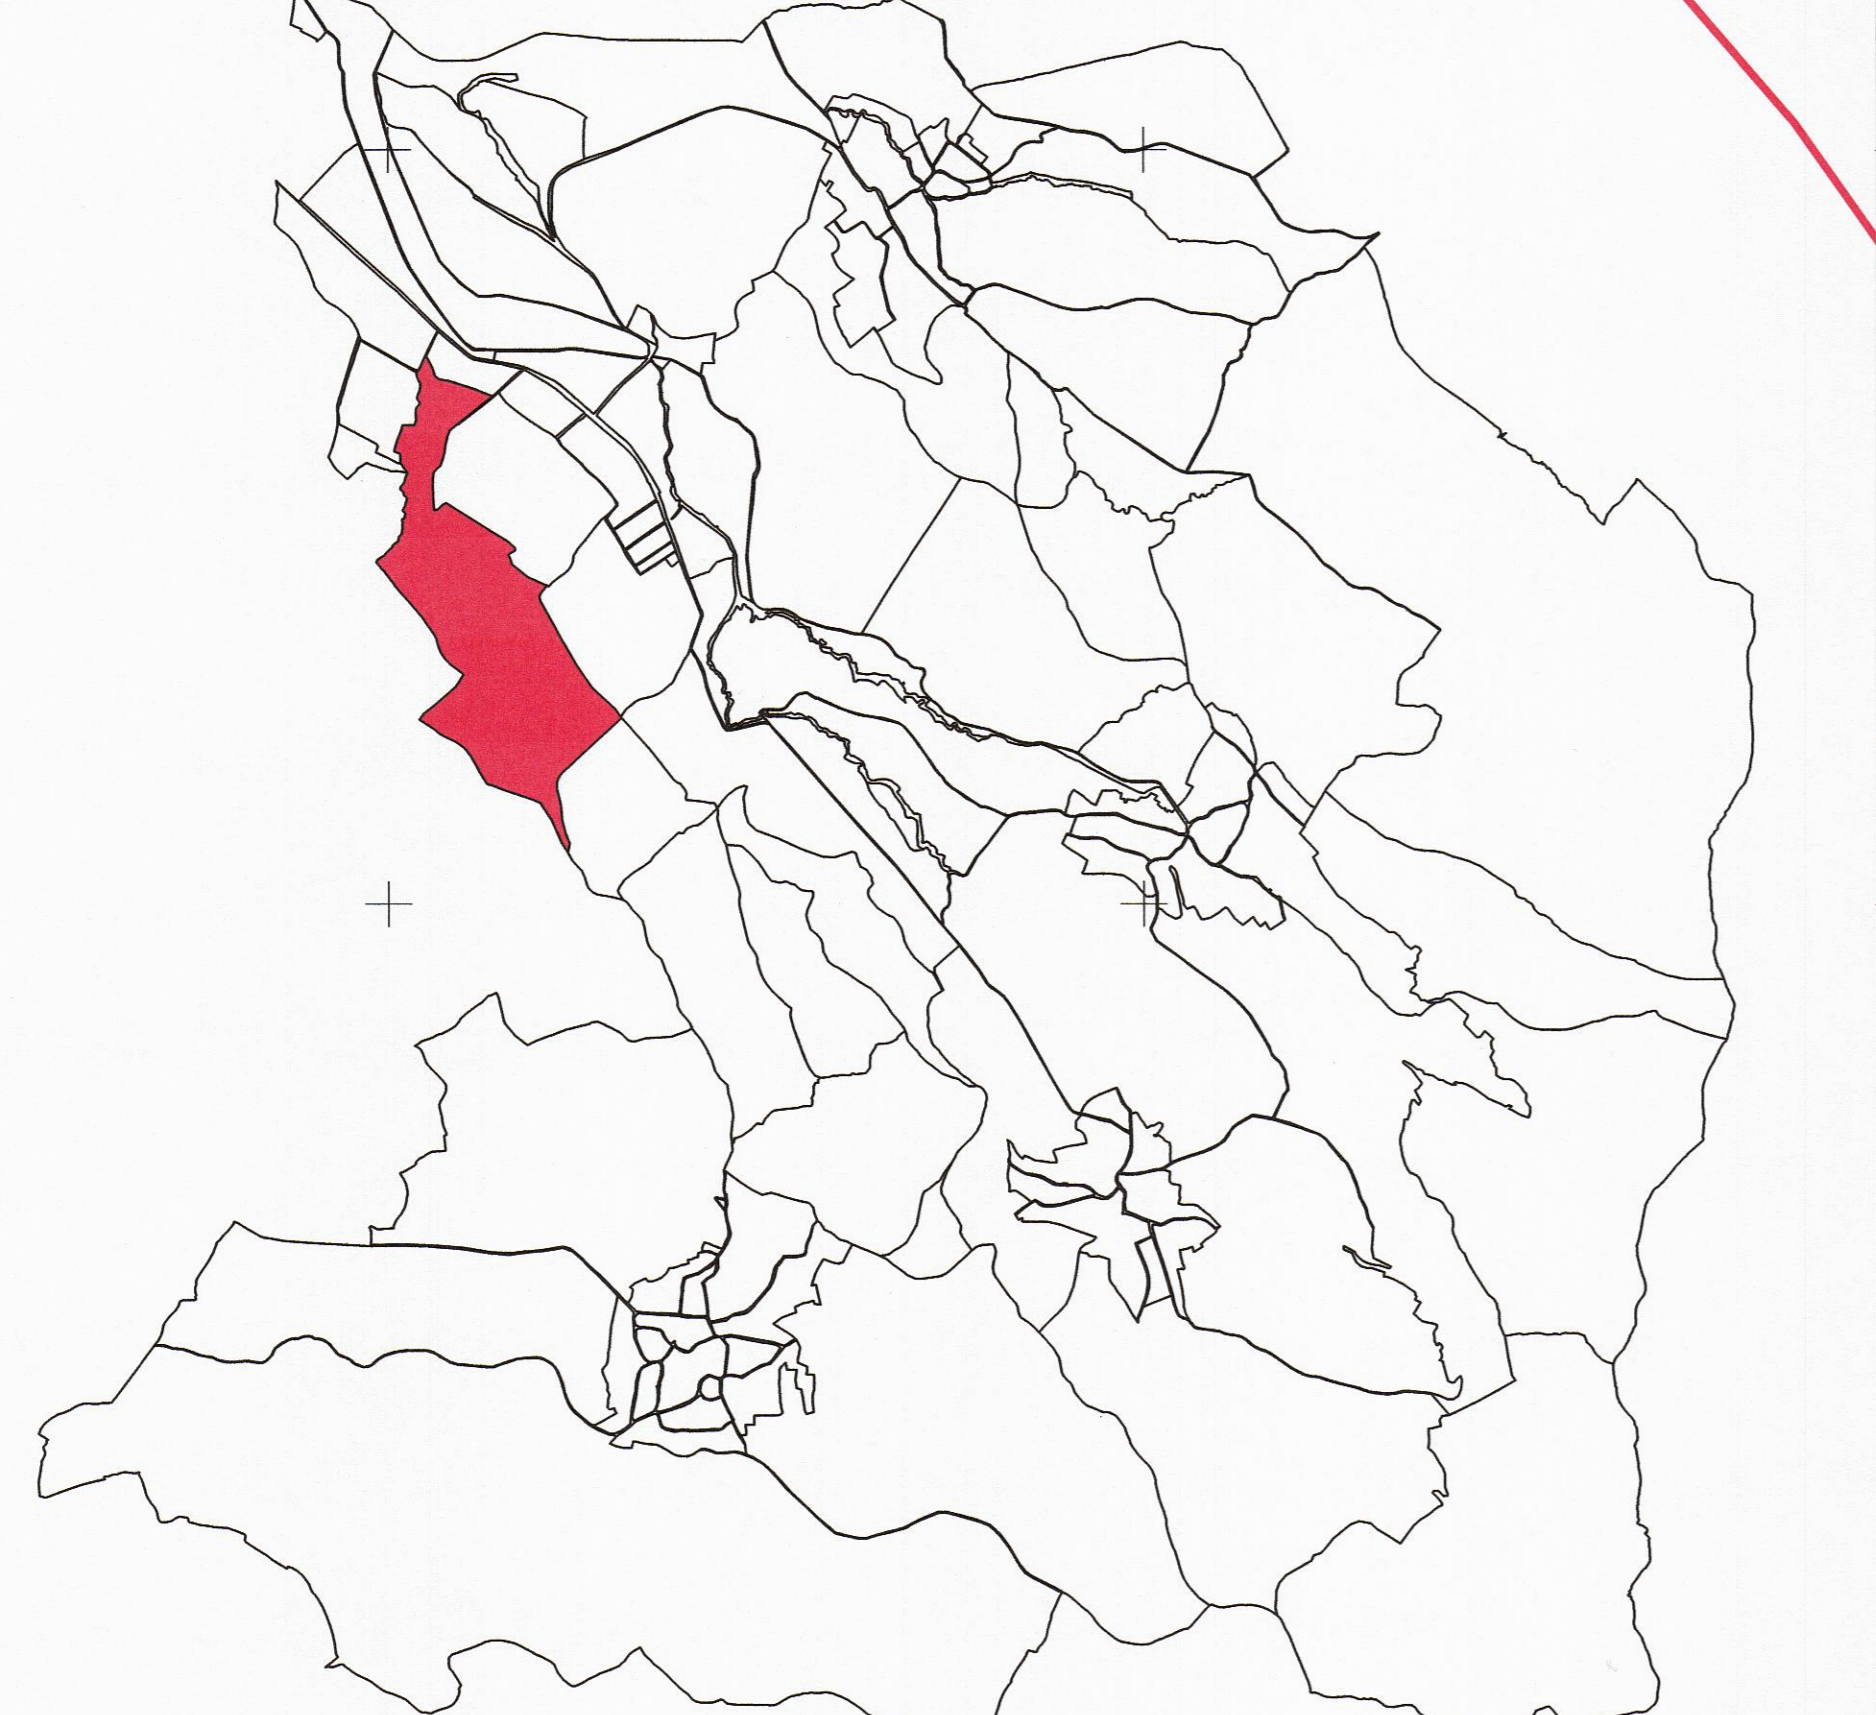

**HODOR
 MARCEL
 GRATIAN**

Executant: Ing. Hodor Marcel Gratian/ Autoritatea RO-SM-F0062.SC CARTOGEOCAJ SRJ/ Autoritatea RO-S-71388
 Date: 10.12.2020

