



PLAN CADASTRAL
 UAT: Socond, judetul: SATU MARE, Sect. cad. 62, plansa 1
 Scara 1:2000
 Sistem de proiectie: stereografic 1970
 Spre Publicare

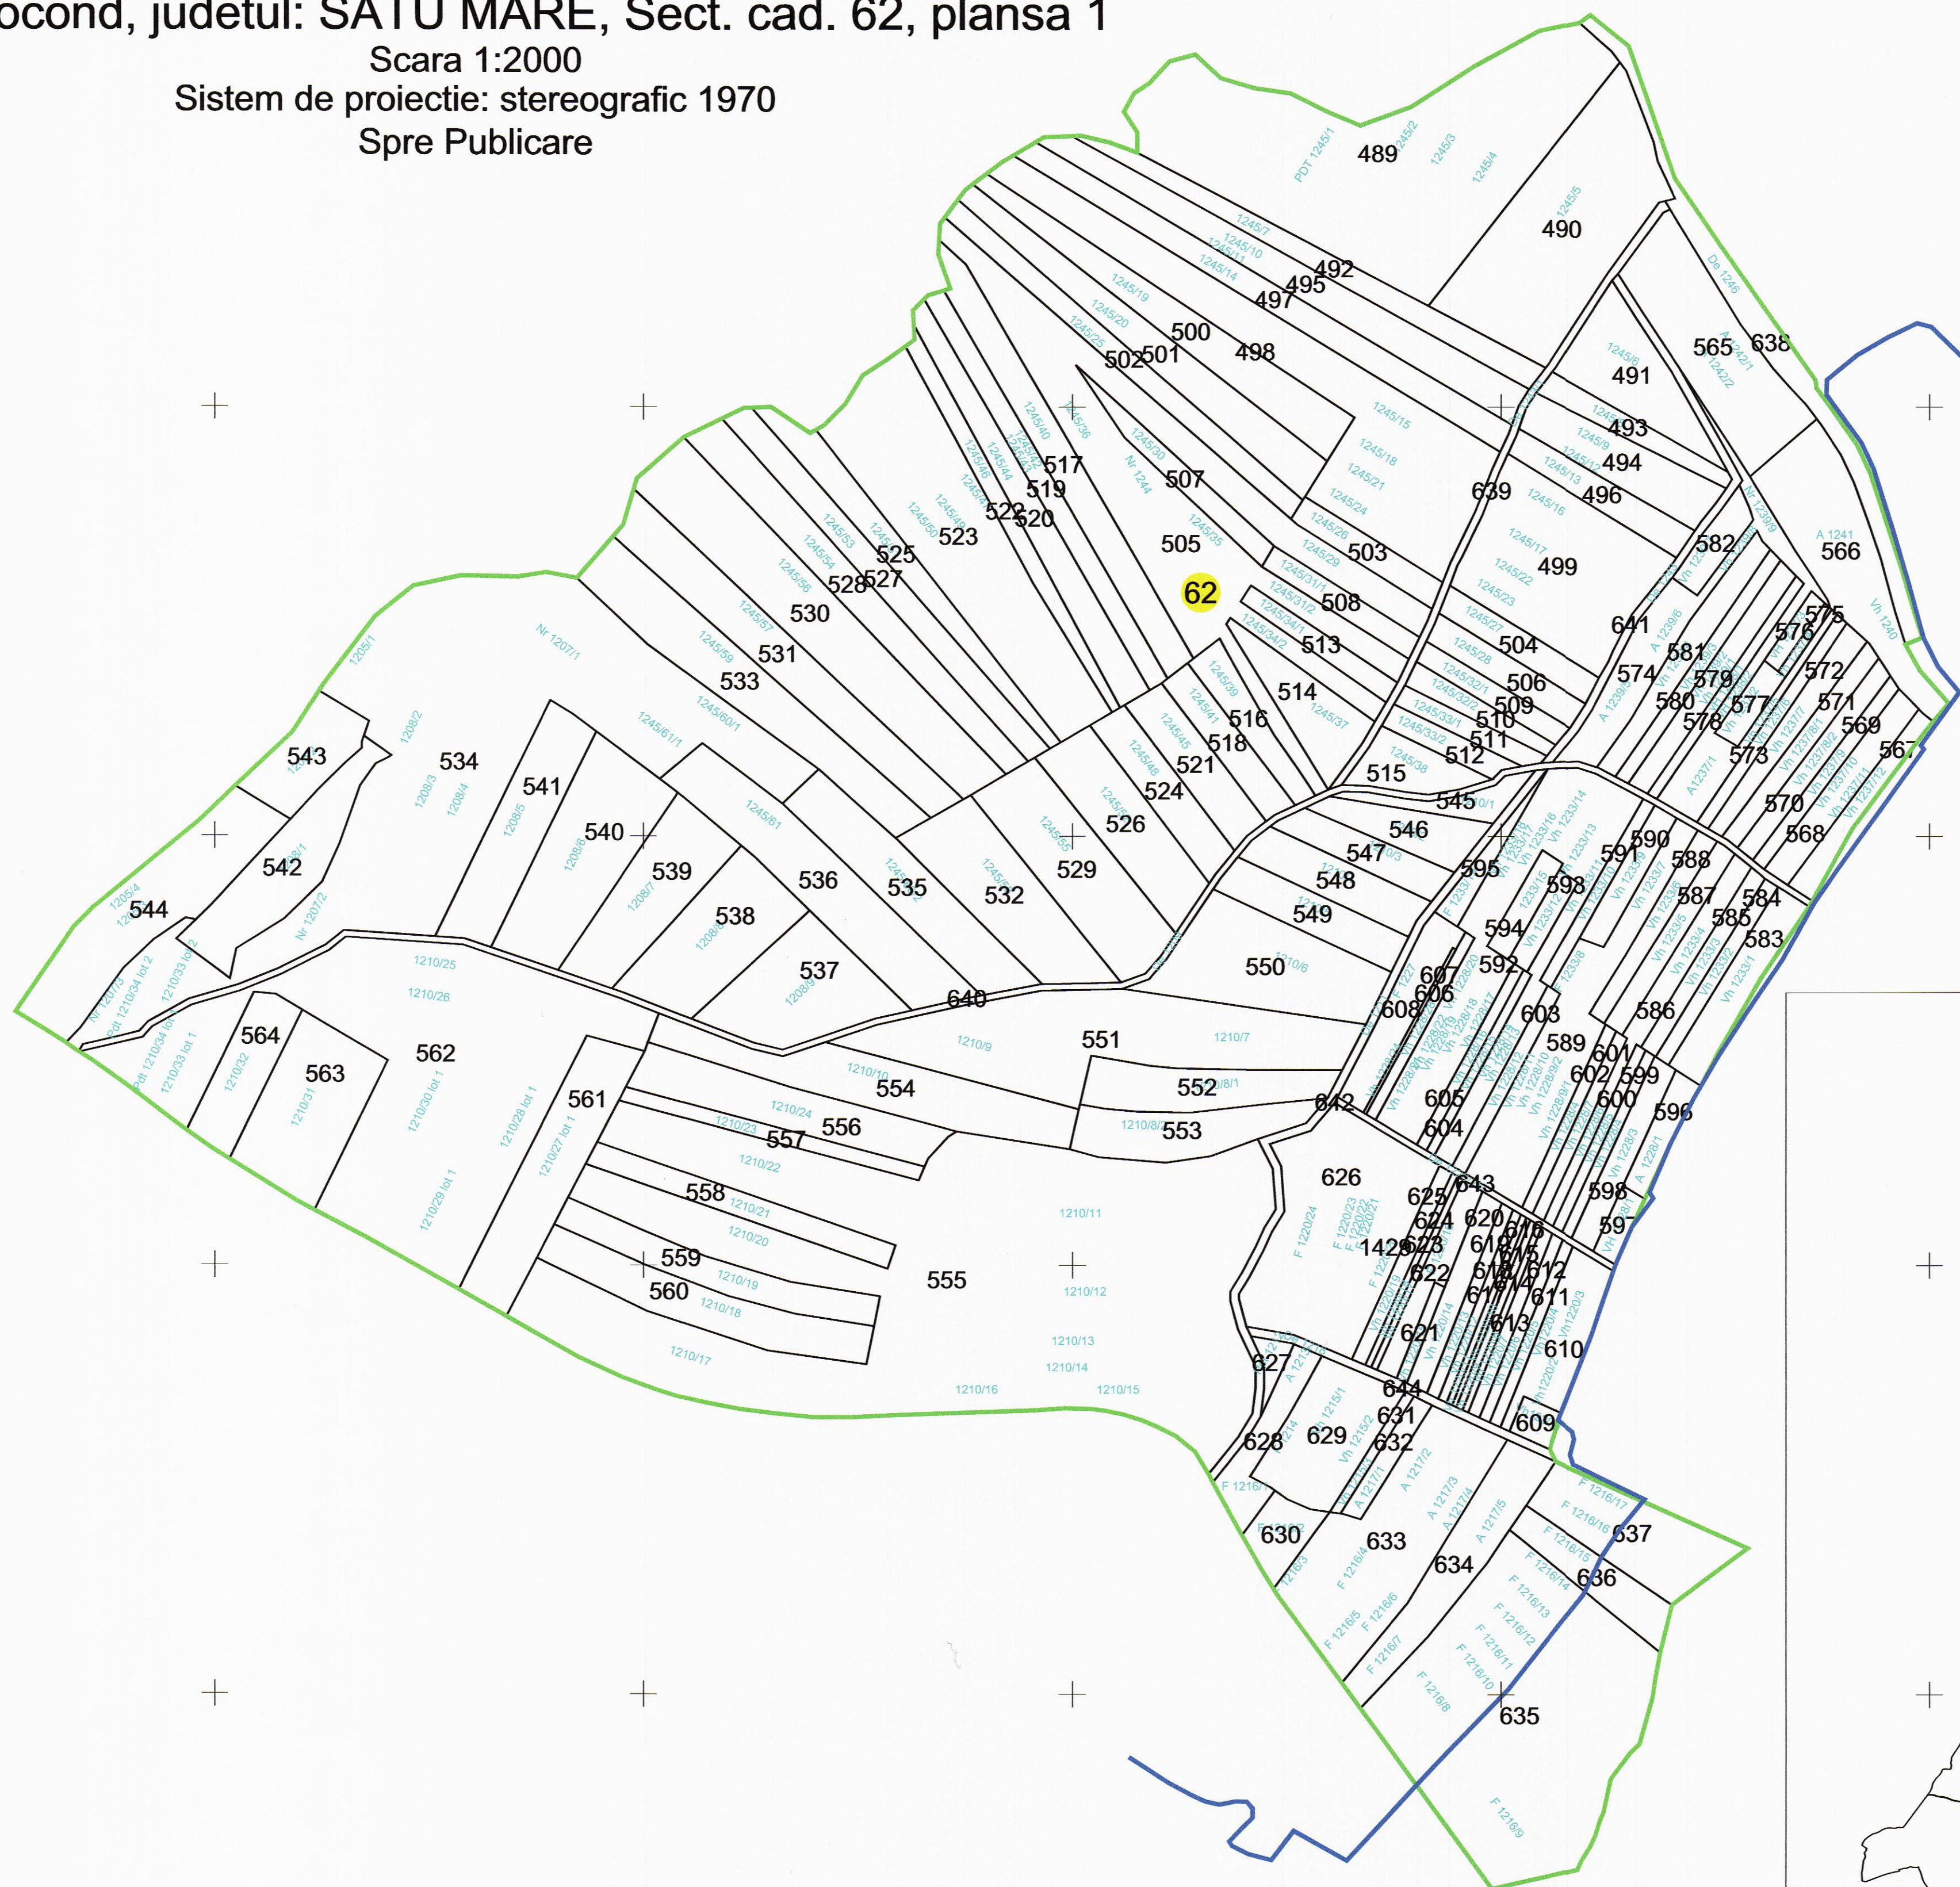

LEGENDA

Numar Sector	62
ID imobil	550
Limita sector	(Green line)
Limita imobil	(Black line)
Limita intravilan	(Blue line)
Numar tarla	101
Numar postal	37B

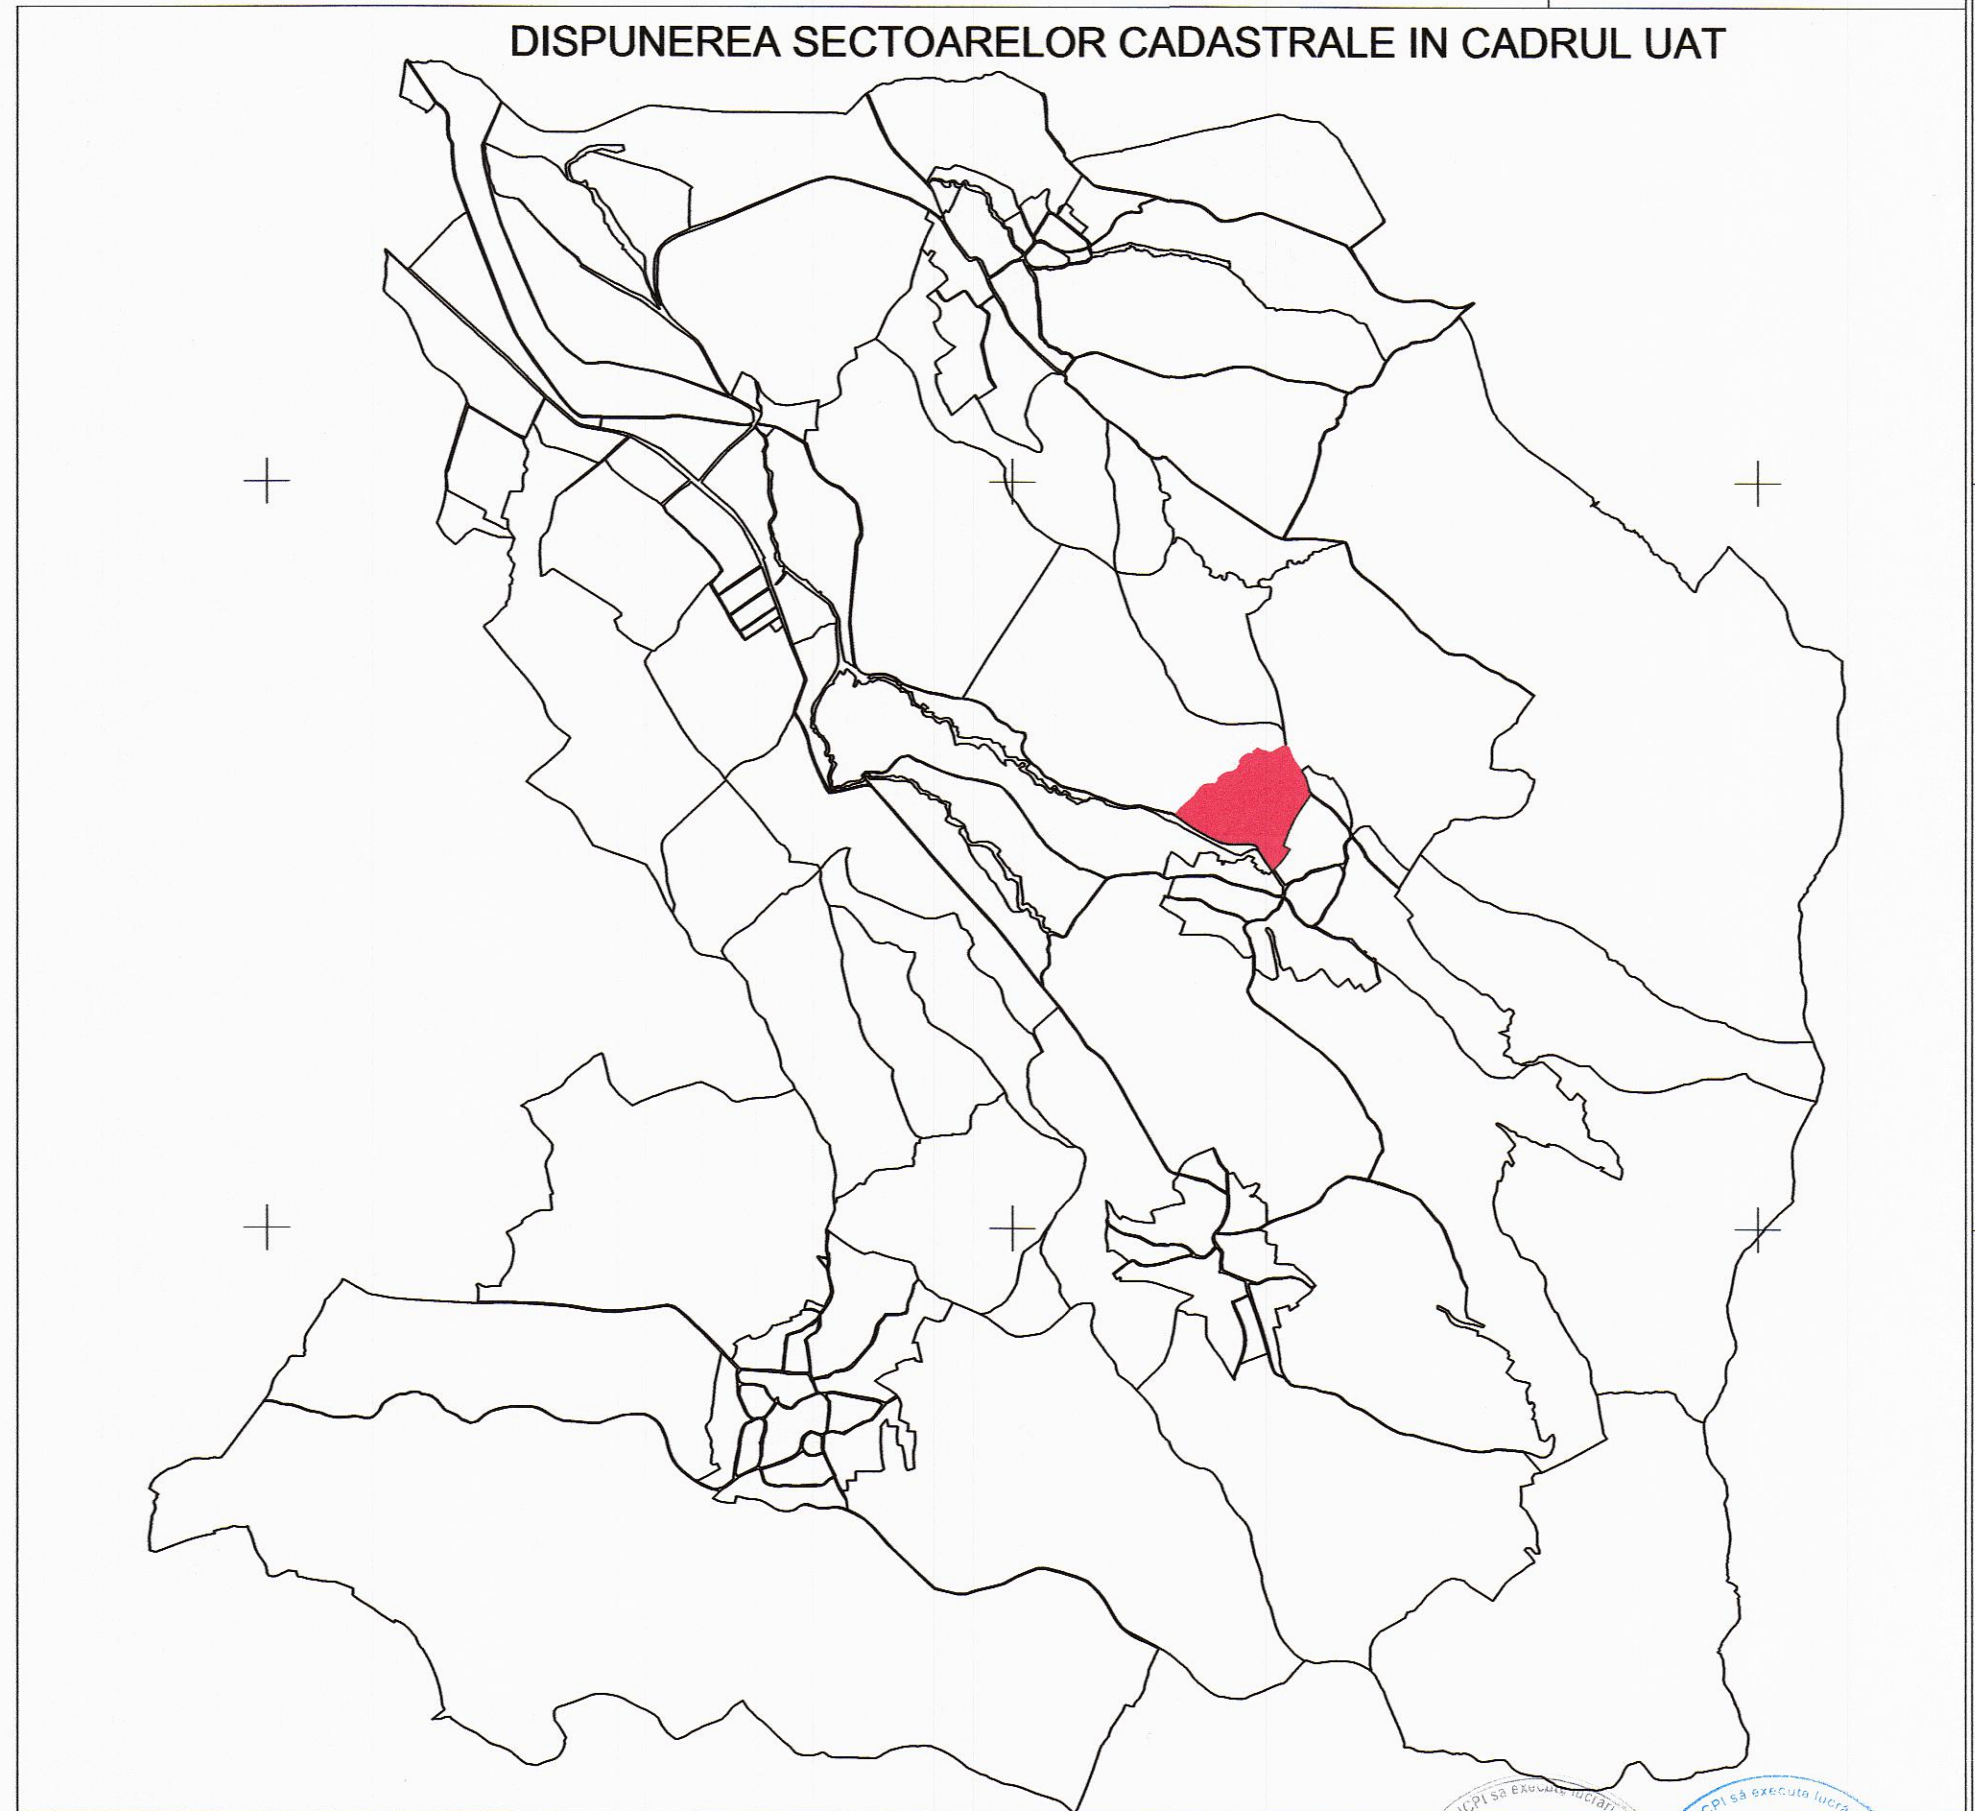

HODOR MARCEL-GRATIAN

Digitally signed by HODOR MARCEL-GRATIAN
 DN: c=RO, l=Satu Mare, o=SC CARTOGEOCAD SRL,
 title=TOPOGRAF AUTORIZAT, sn=HODOR,
 givenName=MARCEL-GRATIAN,
 serialNumber=200506245HMG9, name=HODOR
 MARCEL-GRATIAN, cn=HODOR MARCEL-GRATIAN
 Date: 2020.11.26 14:15:48 +02'00'



Executant: Ing. Hodor Marcel Gratian/ Autorizatia RO-SM-F0062
 SC CARTOGEOCAD SRL/ Autorizatia RO-B-J 1388
 Data: 26.11.2020

