


PLAN CADASTRAL

U.A.T. URZICENI, județul: SATU MARE, Sect. cad. 70

Scara 1:2000

Sistem de Proiectie Stereografic 1970

Copie spre Publicare

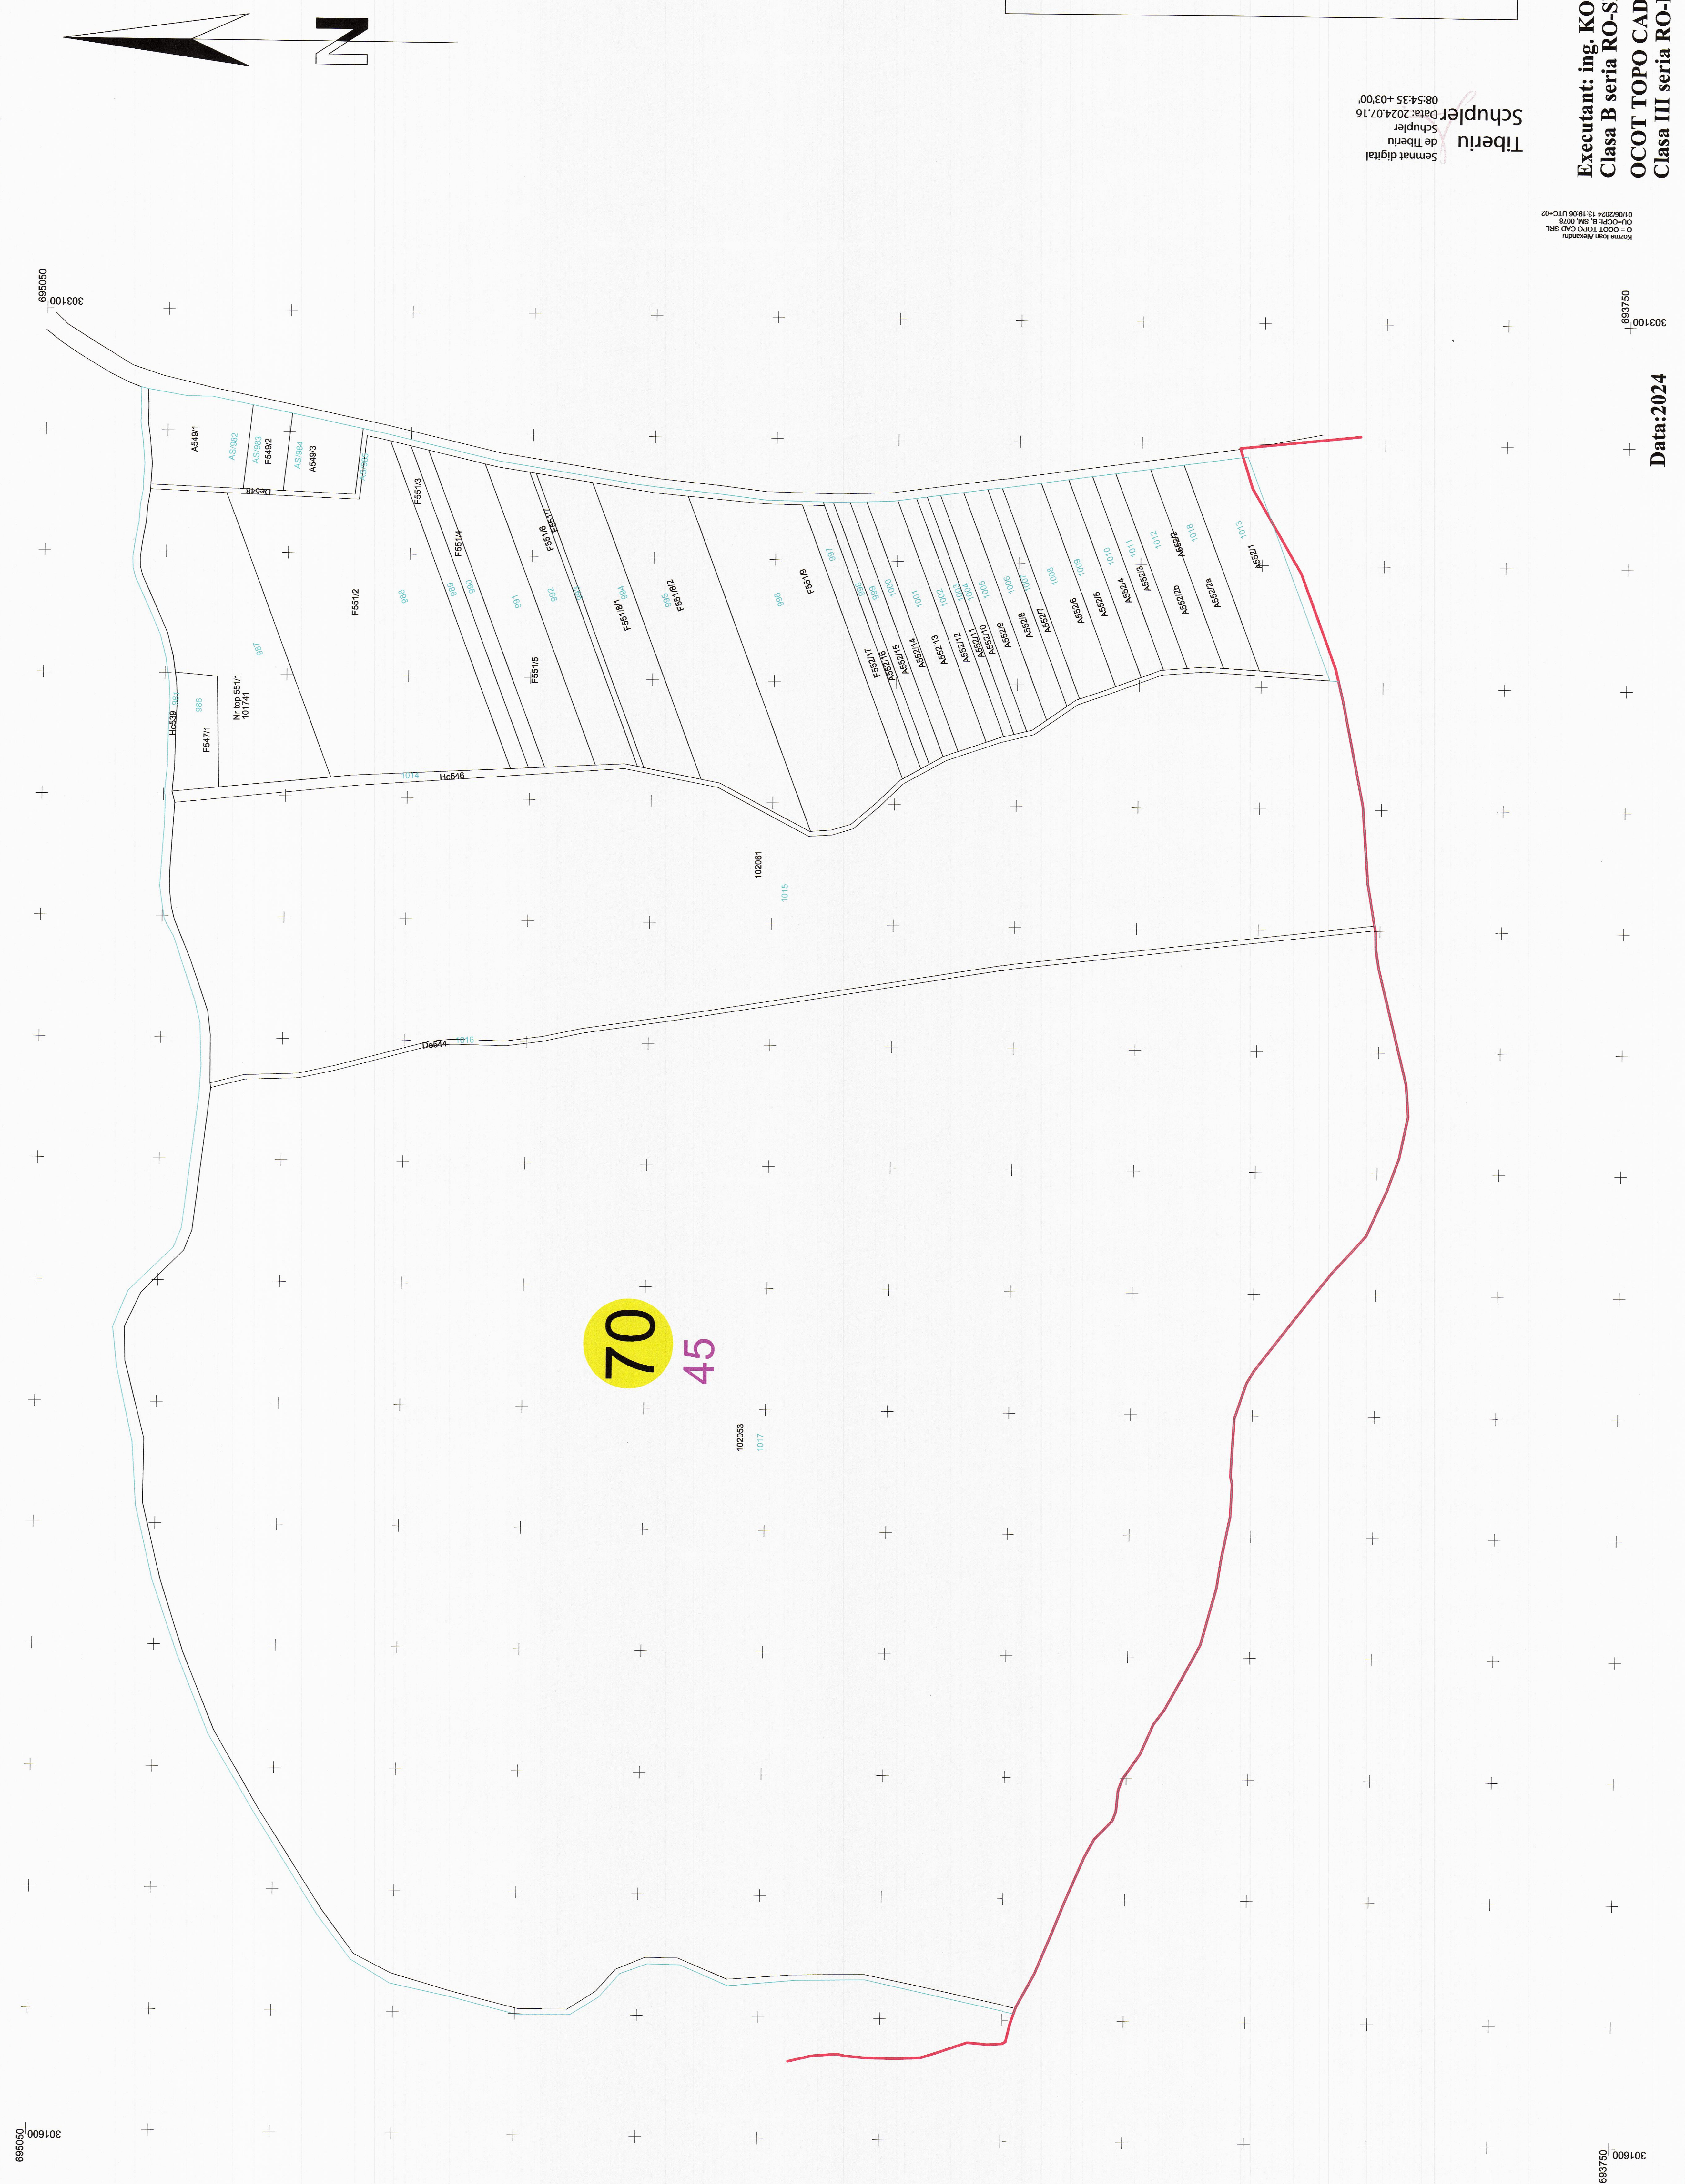

LEGENDA	
Numar Sector	56
ID imobil	20
Limita sector	— (light blue line)
Limita imobil	— (black line)
Limita UAT	— (red line)
Limita intravilan	— (blue line)
Numar topografic	82/10
Numar tarla	10
Caroiaj	+

Tiberiu Schipler
Semanal digital
Data: 2024.07.16
0854:55 +03:00

Roza Ioni Alexandru
OCOT TOPO CAD SRL
DIABOLITA 13 3008 TR-C-02

Executant: ing. KOZMA IOAN ALEXANDRU
Clasa B seria RO-SM-F nr. 0078/2012
OCOT TOPO CAD SRL
Clasa III seria RO-B-J nr. 1723/2019

Data: 2024

303100
682750

685600
301600

683750
300100