




# PLAN CADASTRAL

UAT: Viile Satu Mare, judetul: SATU MARE, Sect. cad. 29, plansa 1

Scara 1:2000

Sistem de proiectie: stereografic 1970

Spre Publicare

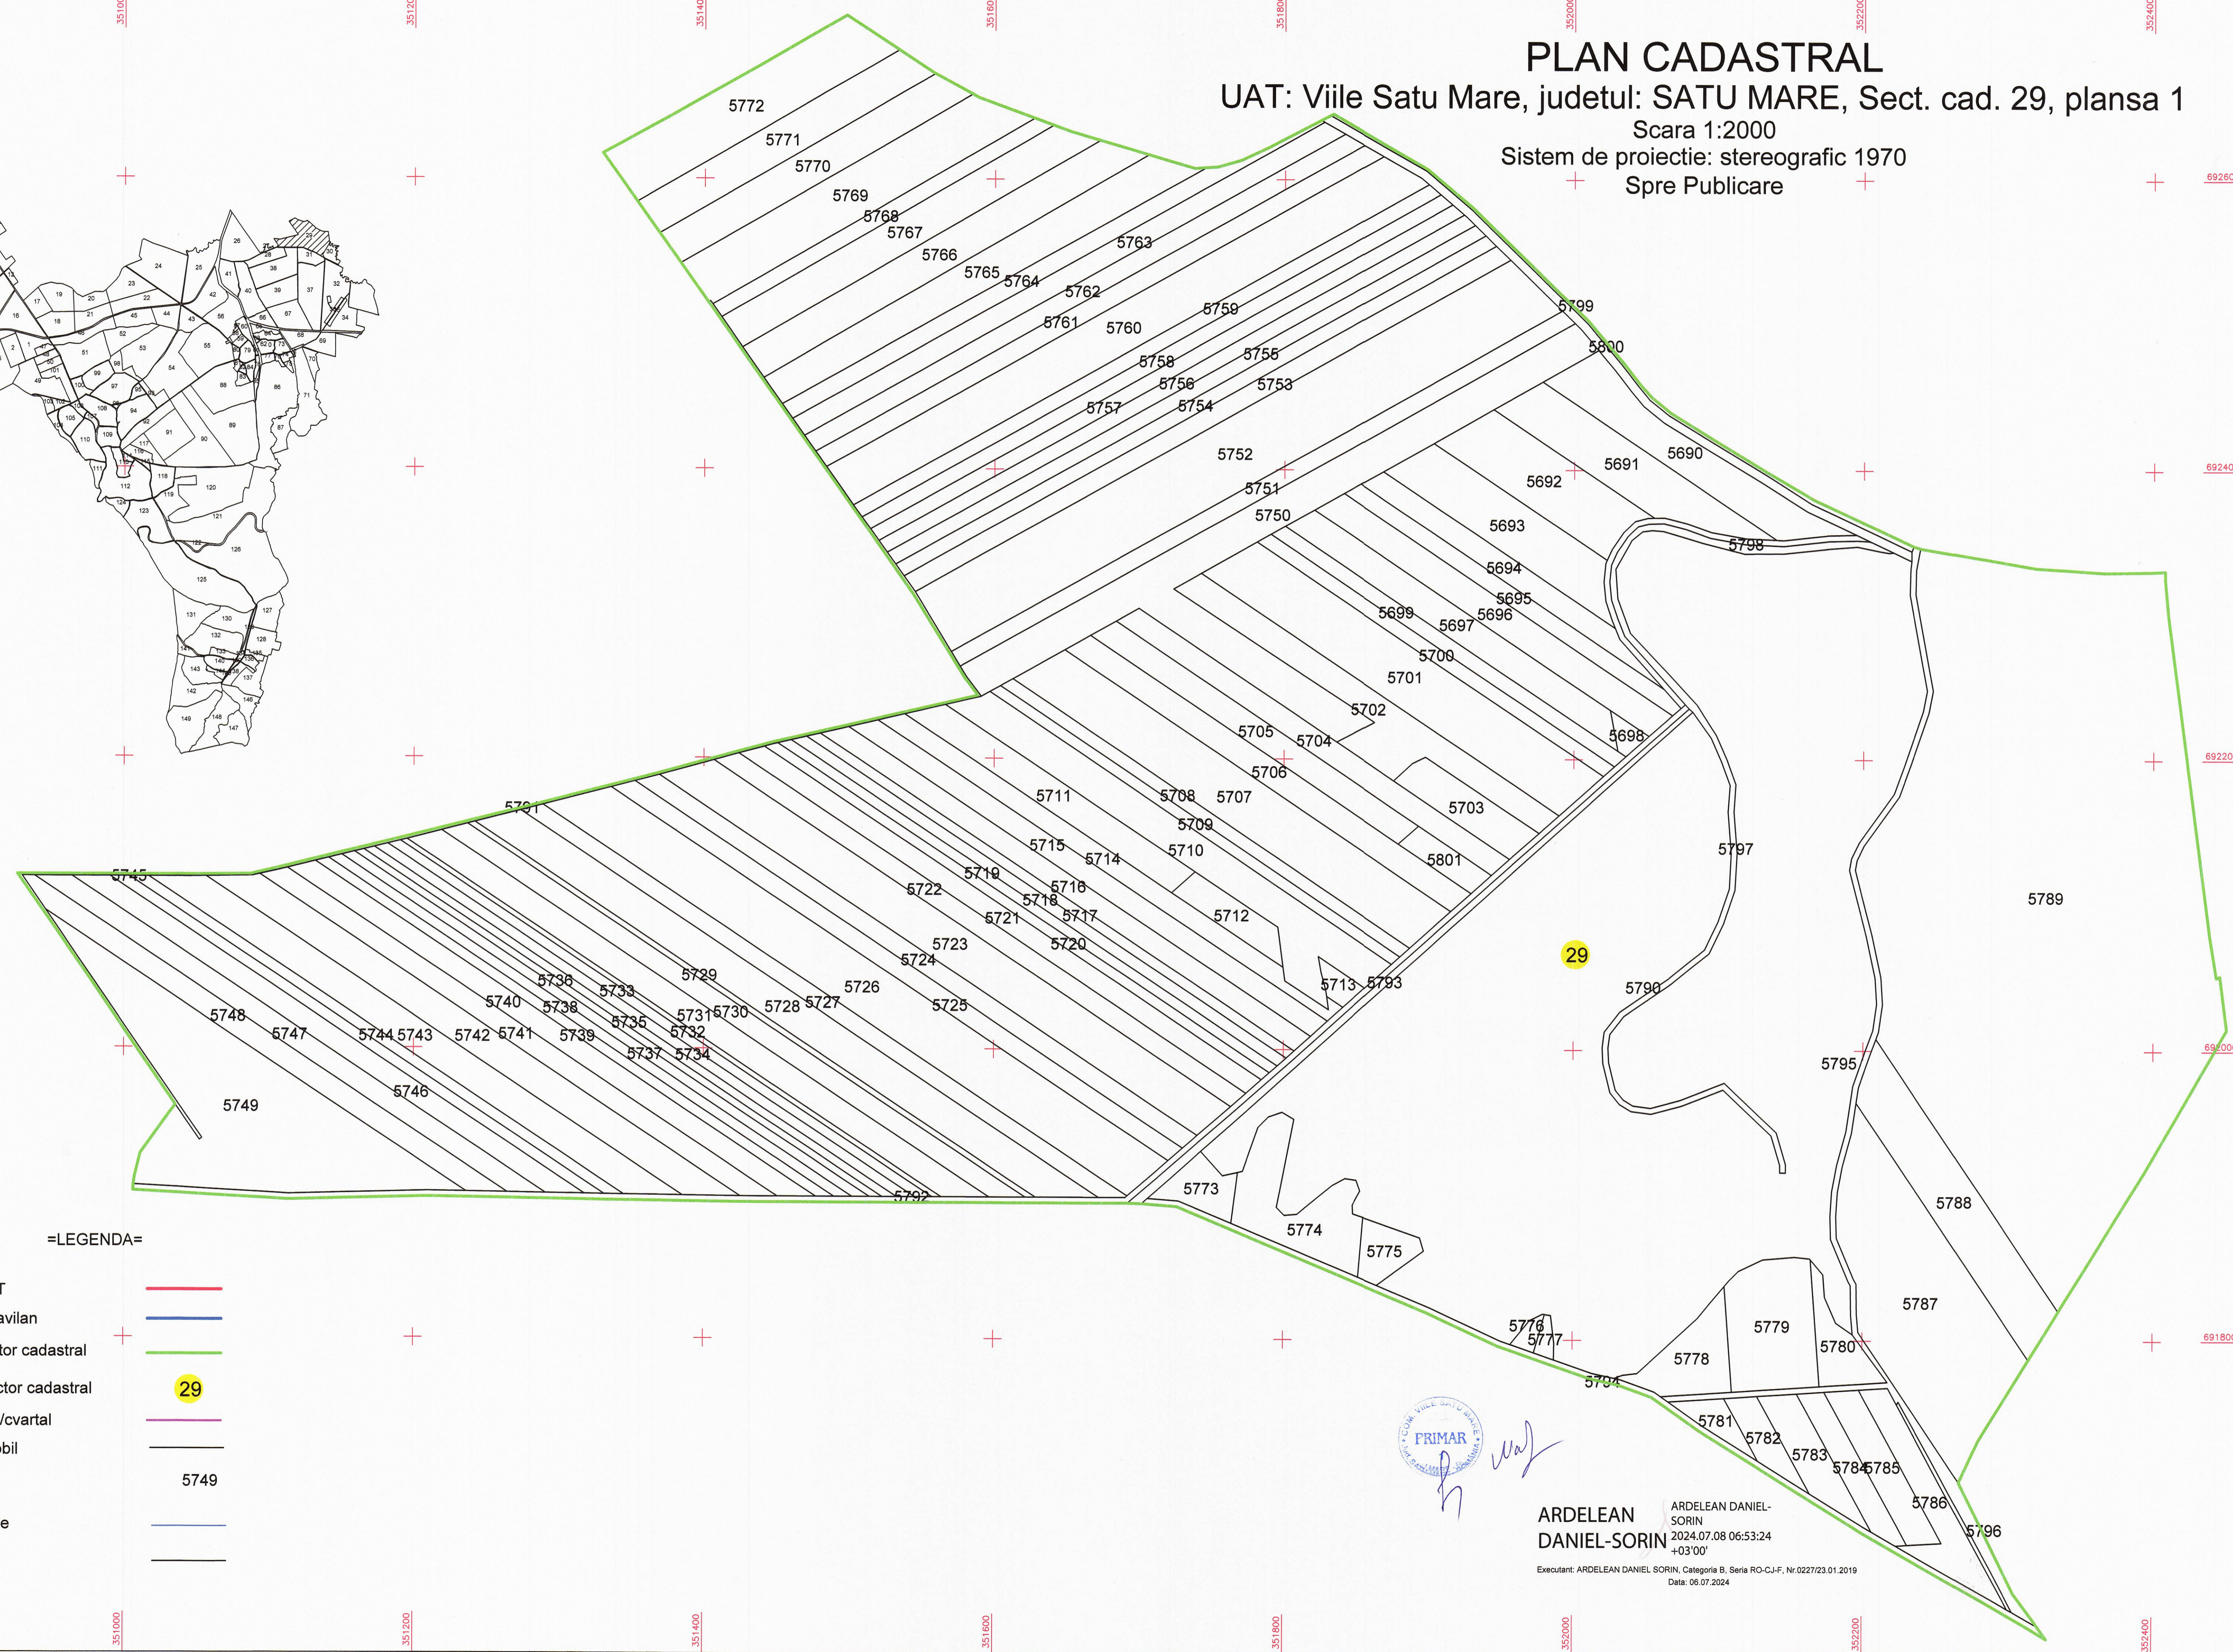

=LEGENDA=

- Limita UAT —
- Limita intravilan —
- Limita sector cadastral —
- Numar sector cadastral 29
- Limia tarla/cvartal —
- Limita imobil —
- ID imobil 5749
- Hidrografie —
- Drumuri —



**ARDELEAN DANIEL-SORIN**

ARDELEAN DANIEL-SORIN  
2024.07.08 06:53:24  
+03'00'

Executant: ARDELEAN DANIEL SORIN, Categoria B, Seria RO-CJ-F, Nr.0227/23.01.2019  
Data: 06.07.2024