


PLAN CADASTRAL

UAT: Dumbraveni, judetul: SIBIU, Sect. cad. 59, pl

Scara 1:2000

Sistem de proiectie: stereografic 1970

Spre Publicare

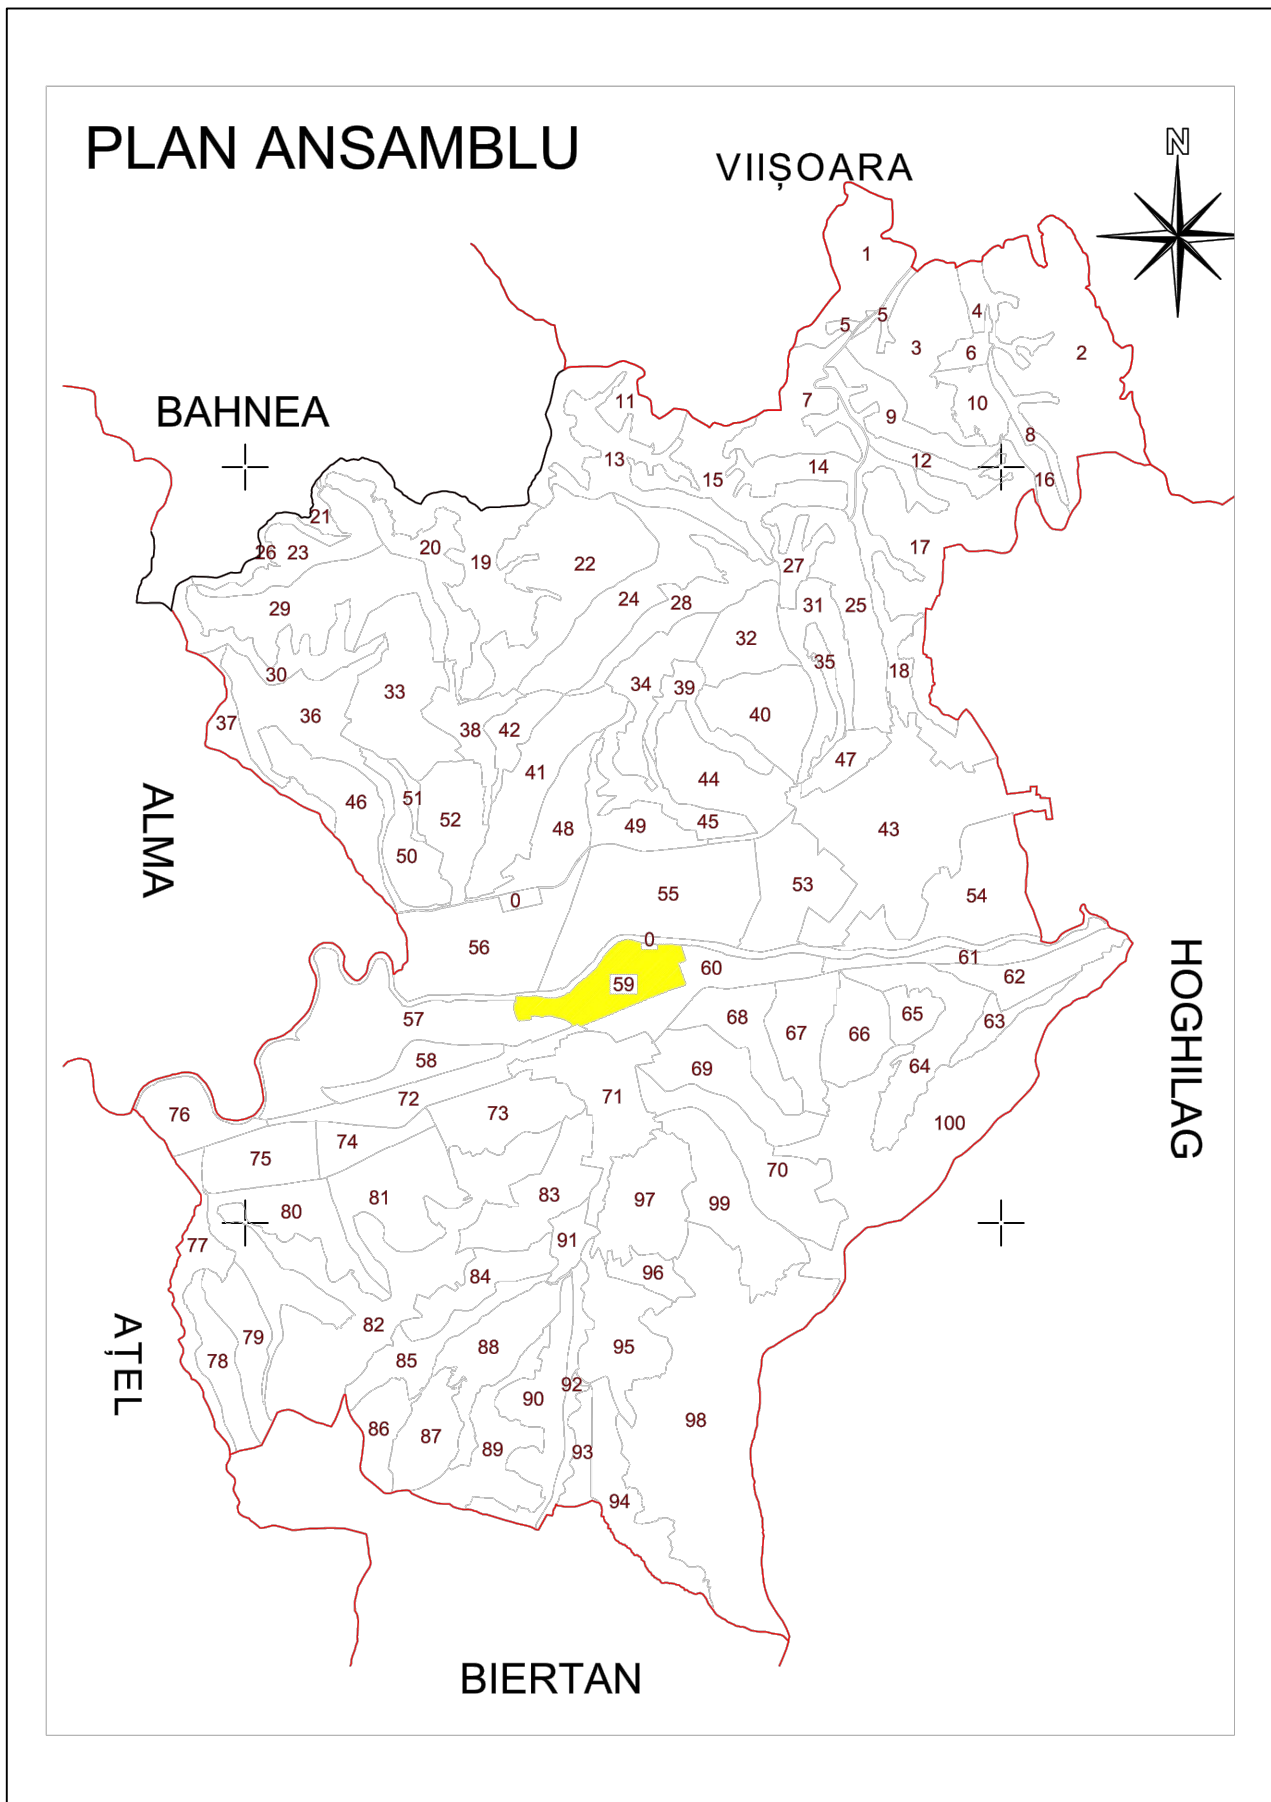

UAT DUMBRĂVENI

UAT DUMBRĂVENI

UAT DUMBRĂVENI

LEGENDA	
Numar Sector	+
Cod constructie	C1
ID imobil	15
Limita sector	
Limita imobil	
Hidrografie	
Limita UAT	523600
Limita intravilan	
Limita tarla	
Numar tarla	101
Numar postal	378
Limita constructie	
Denumire UAT	Dumbraveni
Denumire intravilan	intravilan
Toponimie	toponimie

Executant: Neagu Gheorghe
Data: 01.04.2025