


PLAN CADASTRAL
UAT: Dumbraveni, judetul: SIBIU, Sect. cad. 53
Scara 1:2000
Sistem de proiectie: stereografic 1970
Spre Publicare

UAT DUMBRĂVENI

UAT DUMBRĂVENI

INTRAVILAN
DUMBRĂVENI

UAT DUMBRĂVENI

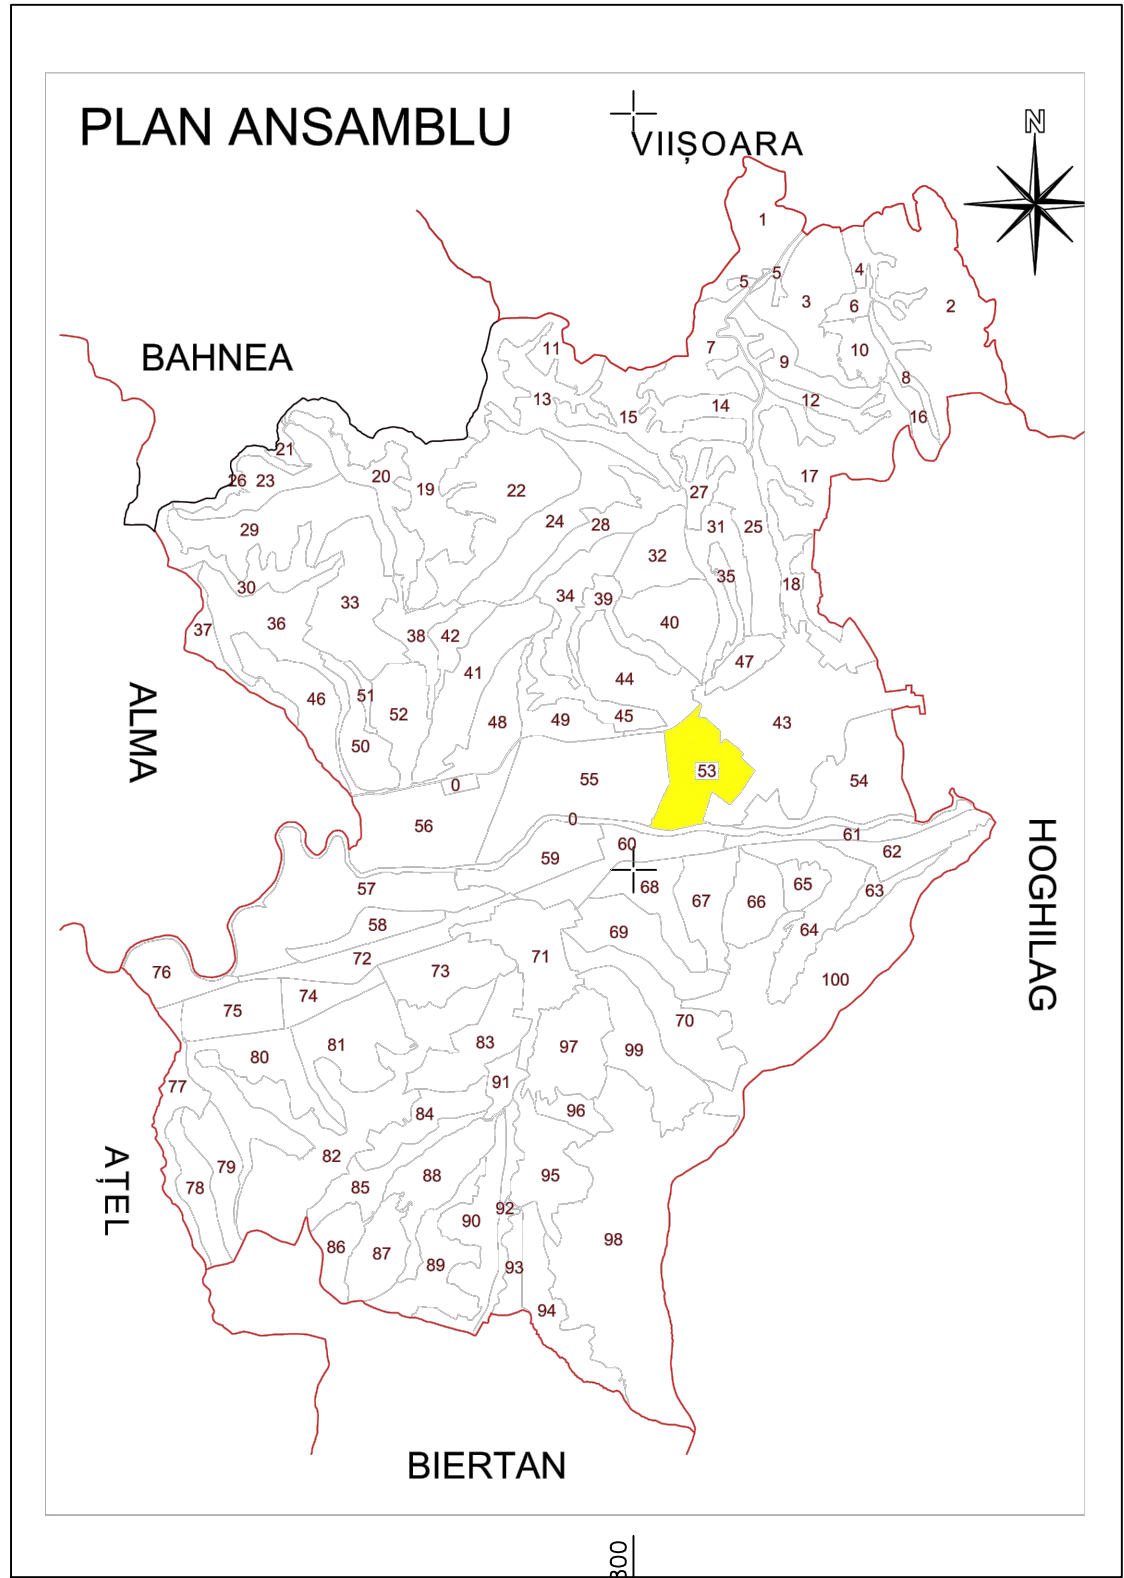

LEGENDA	
Numar Sector	524200
Cod constructie	C1
ID imobil	15
Limita sector	
Limita imobil	
Hidrografie	
Limita UAT	
Limita intravilan	
Limita tarla	
Numar tarla	101
Numar postal	37B
Limita constructie	
Denumire UAT	Dumbraveni
Denumire intravilan	intravilan
Toponimie	toponimie

Executant: Neagu Gheorghe
Data: 01.04.2025