

PLAN CADASTRAL
UAT: Slimnic, judetul: SIBIU, Sect. cad. 96
Scara 1:2000
Sistem de proiectie: stereografic 1970
Spre Publicare




UAT SLIMNIC

INTRAVILAN
SLIMNIC
UAT SLIMNIC

UAT SLIMNIC

UAT SLIMNIC

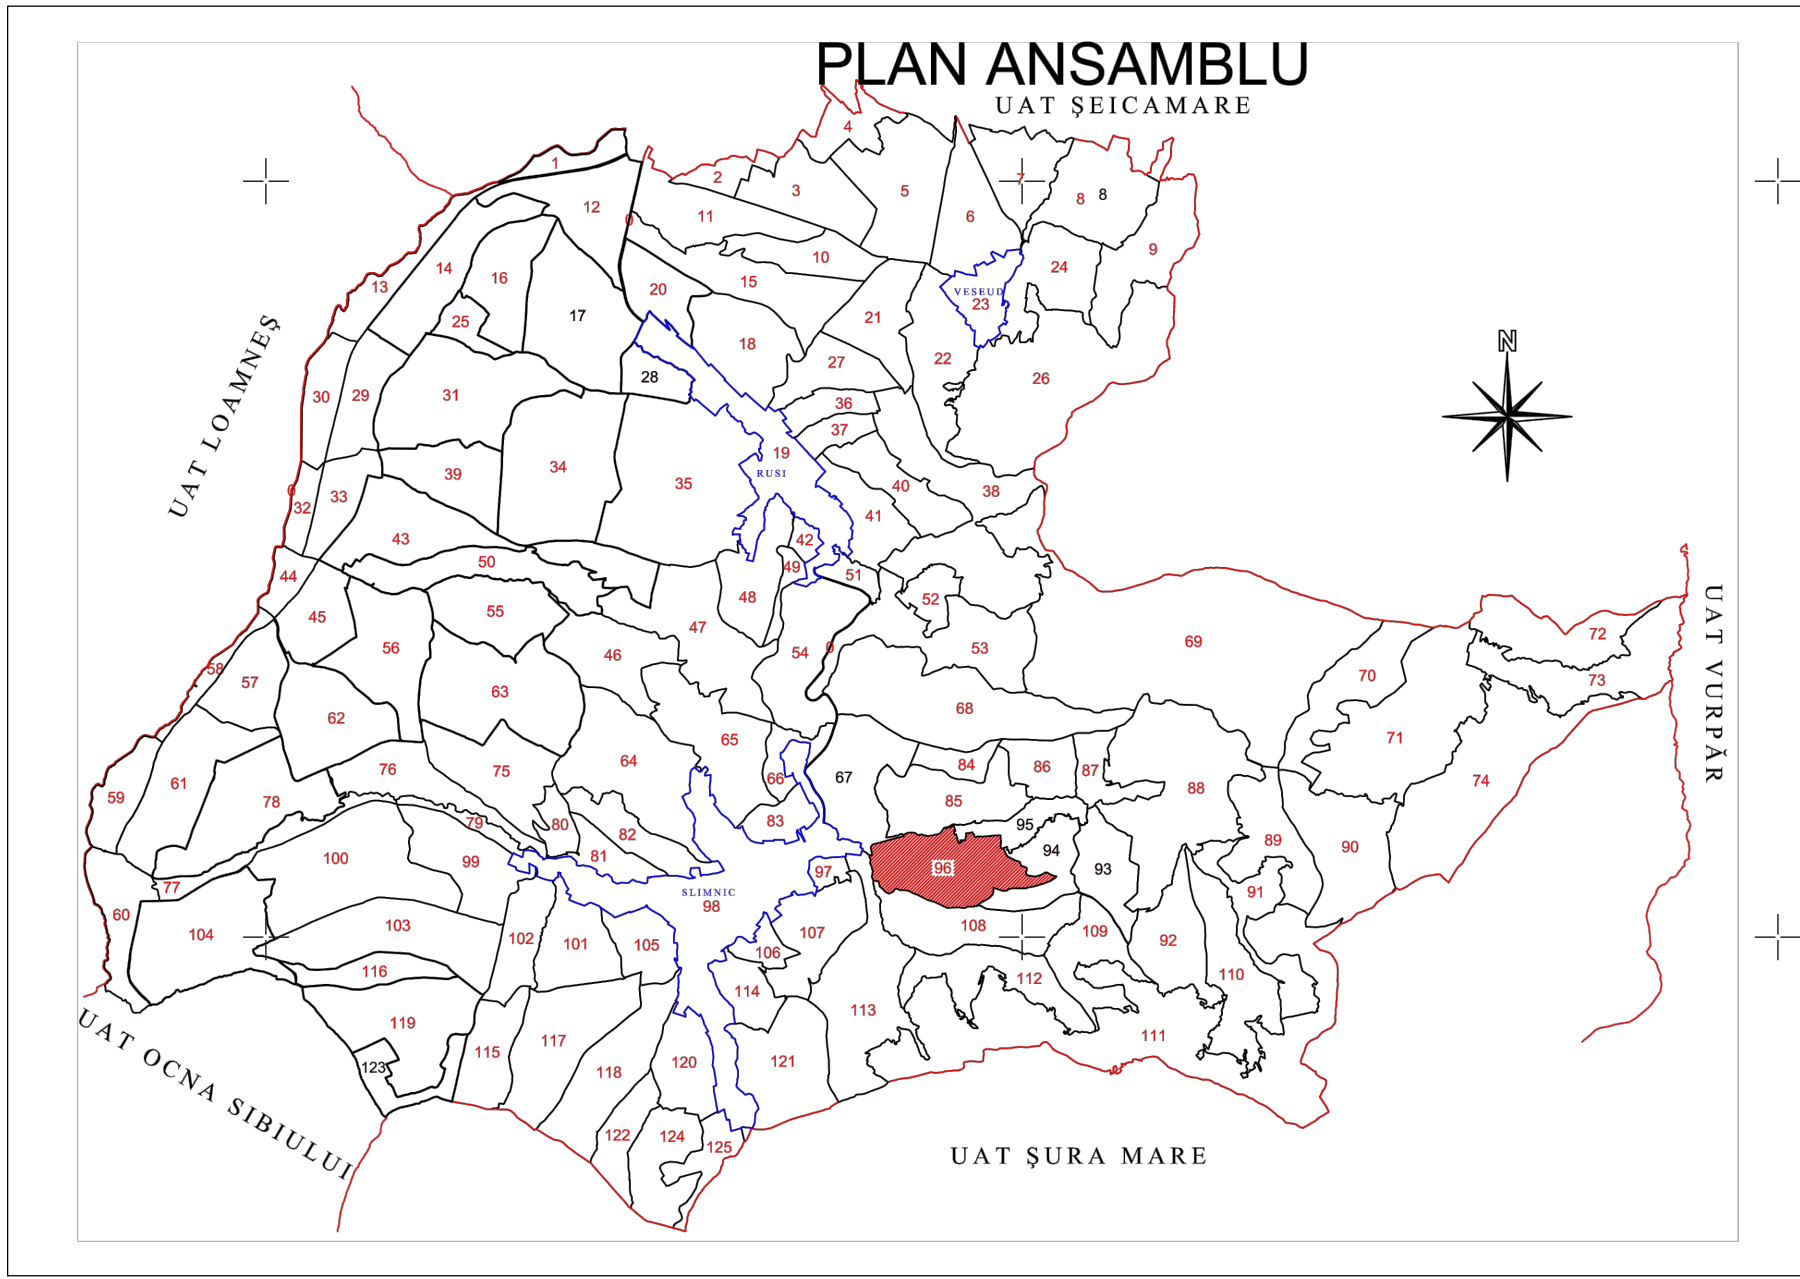

LEGENDA	
Numar Sector	96
Cod constructie	C1
ID imobil	15
Limita sector	
Limita imobil	
Hidrografie	
Limita UAT	
Limita intravilan	
Limita satra	
Numar satra	101
Numar postal	57B
Limita constructie	
Denumire UAT	Slimnic
Executant: PFA MASCA MRON	
Denumire intravilan	04 2005 Villan
Toponime	toponime
Executant: PFA MASCA MRON	
Data: 08.04.2025	