


PLAN CADASTRAL
 UAT MAVRODIN, județul TELEORMAN
 Sector cadastral: 8
 Scara 1:1000
 Sistem de proiectie STEREO 70
 Plansa 7/8

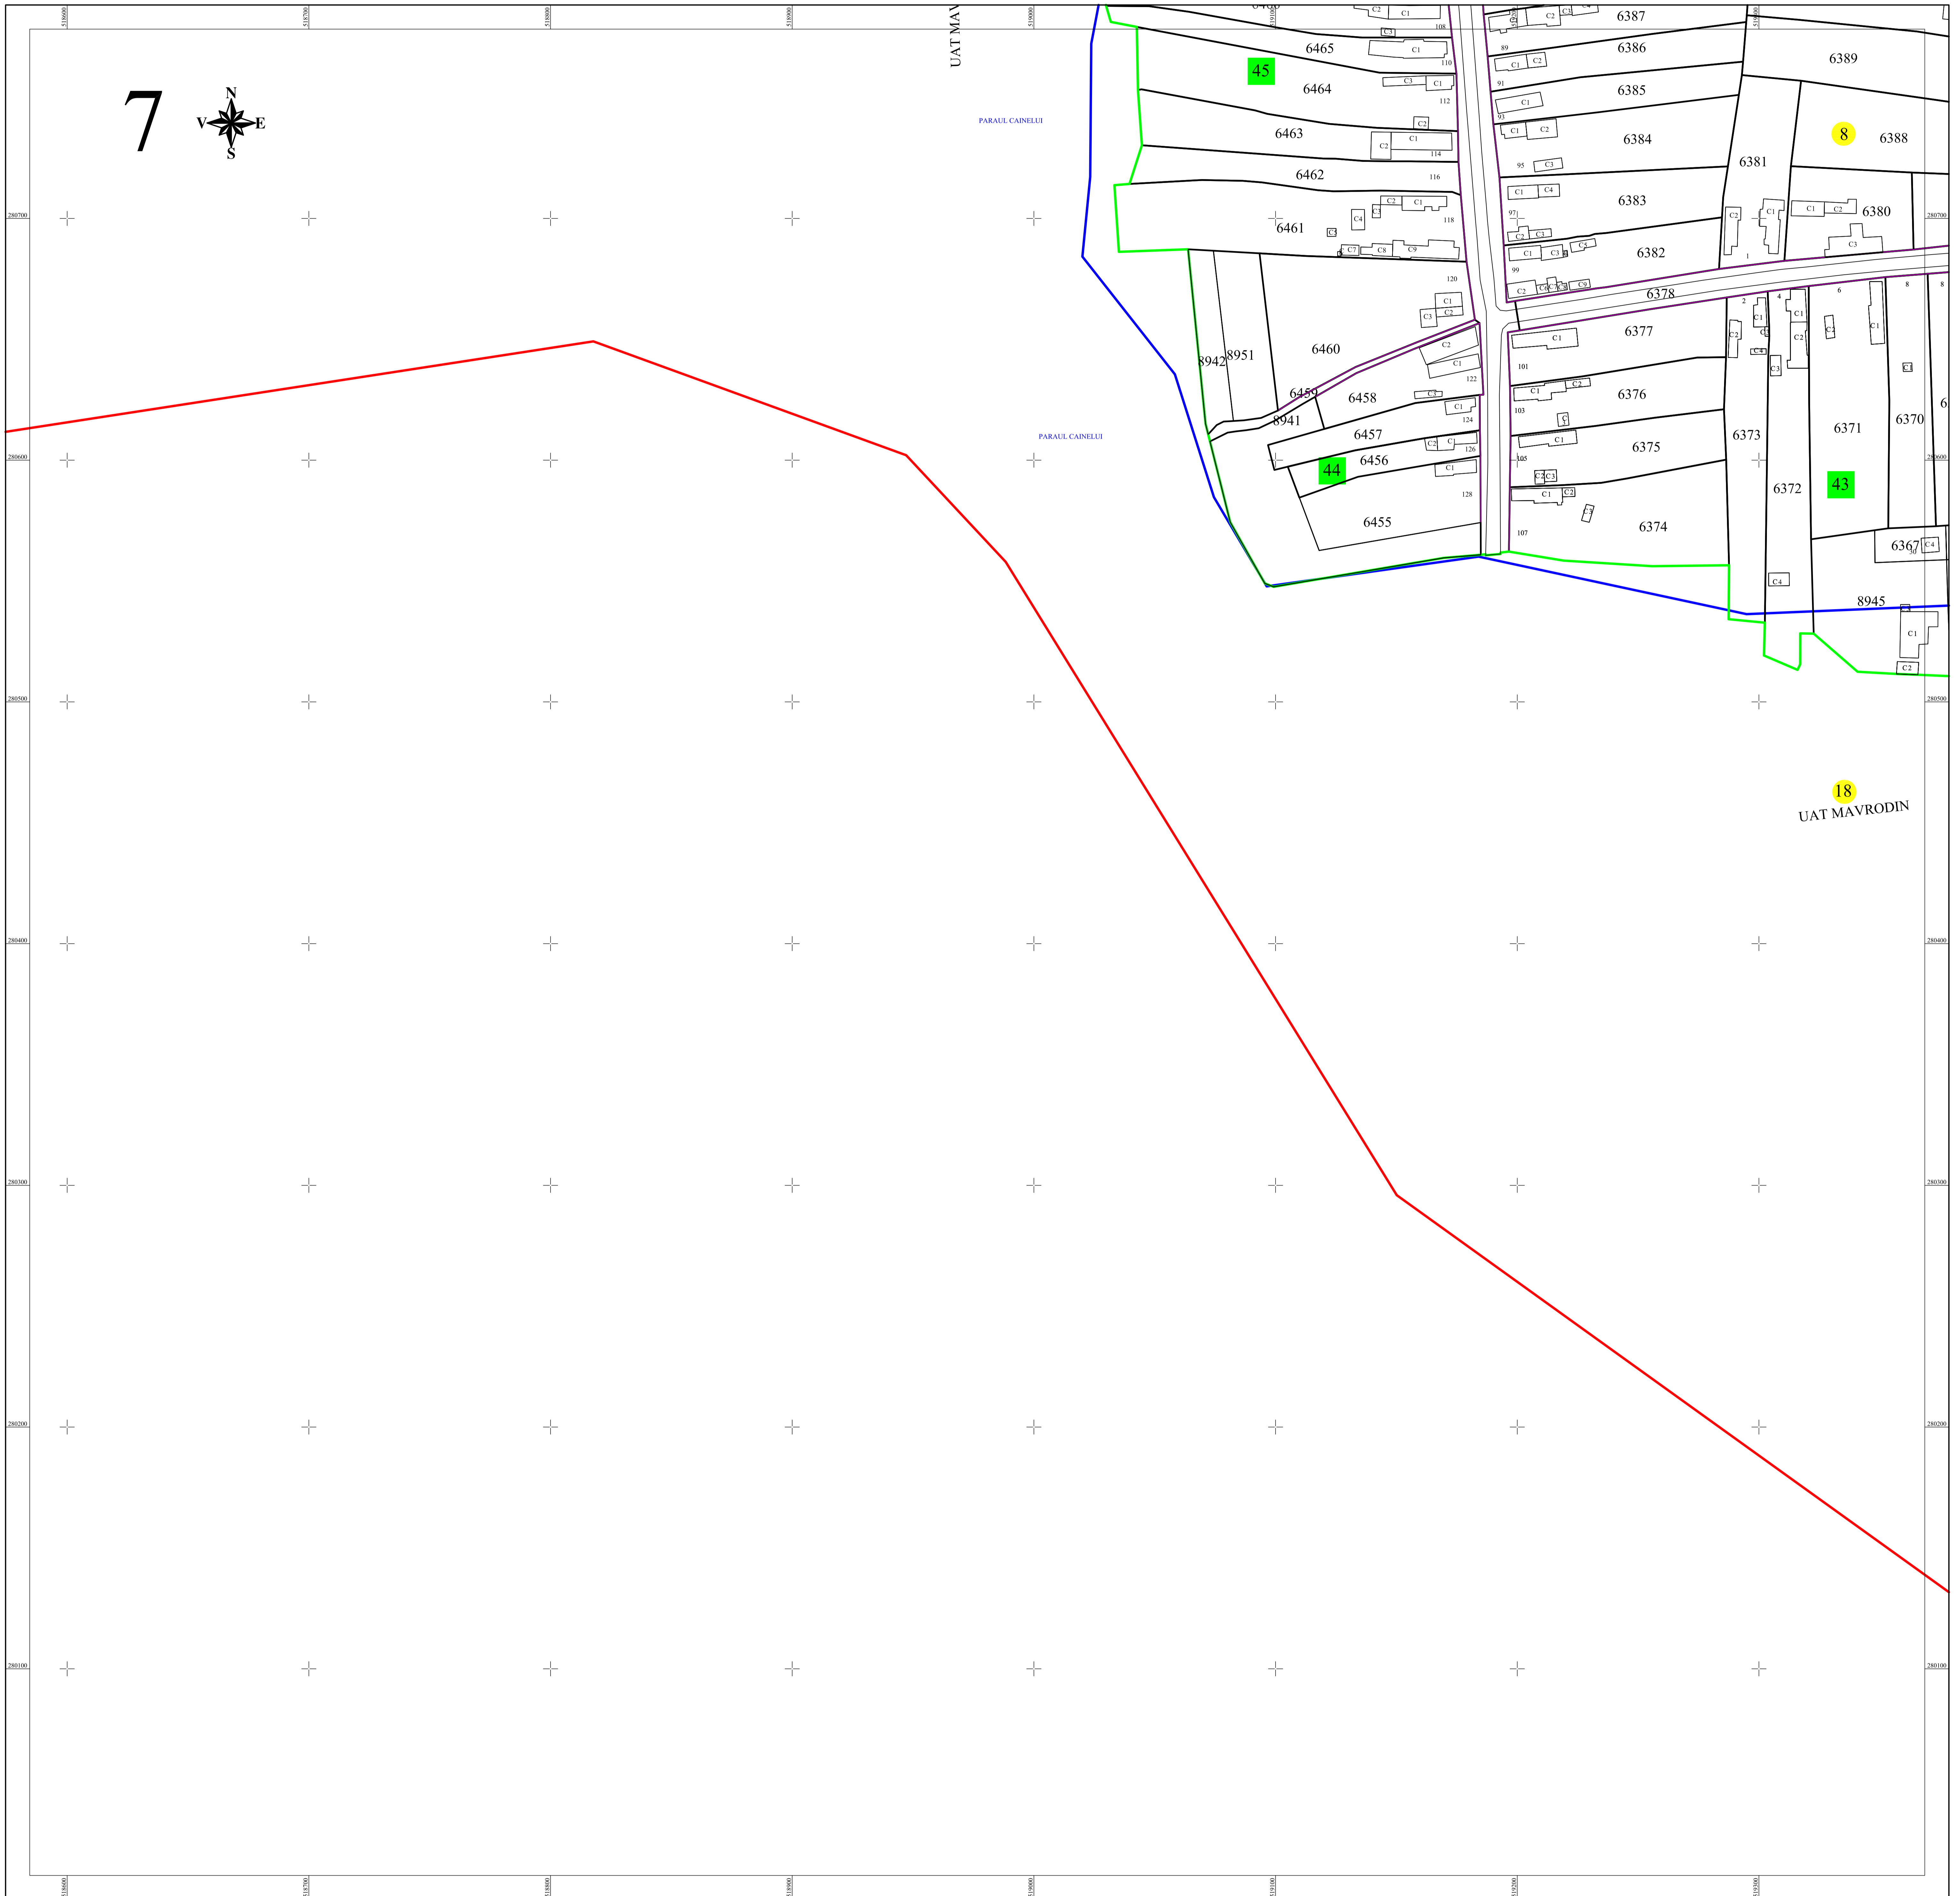


LEGENDA

8	Numar sector cadastral
TELEORMAN	Judet
MAVRODIN	UAT
Mavrodin	Localitati
PARAUL CANELUI	Localitati
PLAN CADASTRAL	Titlu
Setor cadastral nr. 8	Subtitluri, Sector cadastral
1:1000	Scara
6307	ID

—	Limita tarlalelor
—	Limita de judet
—	Limita UAT
—	Limita sectoarelor cadastrale
—	Limita intravilan
—	Limita imobil
—	Limita constructiilor cu caracter permanent

Schița dispunerii sectoarelor cadastrale

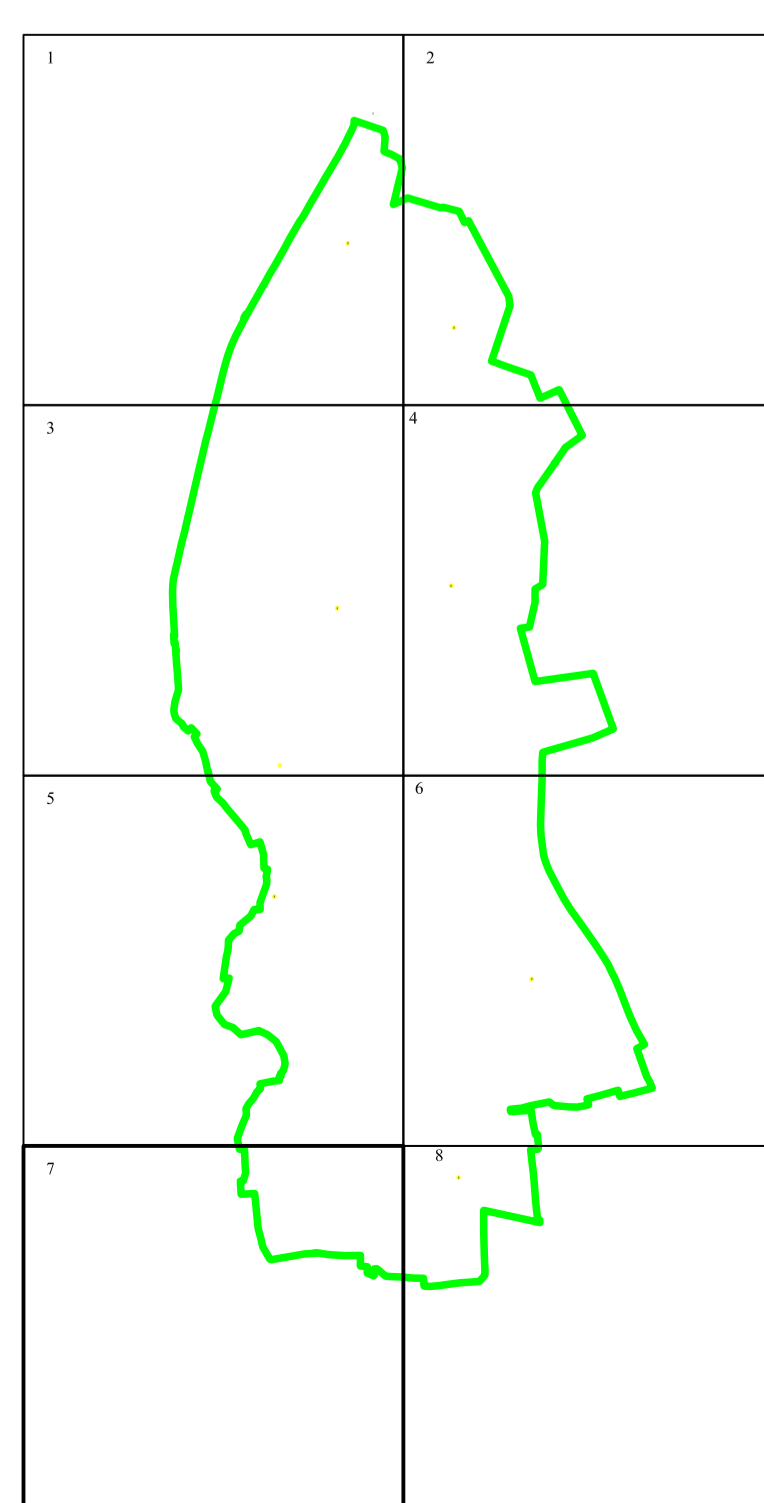

Spre publicare

ANCPI
Servicii de înregistrare sistematică în Sistemul Integrat de Cadastru și Carte Funciară a imobilelor situate în UAT Mavrodin, jud. Teleorman
GEODETIC SYS S.R.L. Data APRILIE 2024