

PLAN CADASTRAL
UAT: Nenciuleşti, județul: TELEORMAN, Sect. cad. 4
Scara 1:1000
Sistem de proiecție: stereografic 1970
Spre Publicare




UAT NENCIULEȘTI



LEGENDA

Numar Sector	●
Cod constructie	C1
ID imobil	15
Limita sector	— (green)
Limita imobil	— (black)
Limita UAT	— (red)
Limita intravilan	— (blue)
Limita satra	— (cyan)
Numar satra	101
Limita constructie	— (black)

SCHEMA DE DISPUNERE A SECTOARELOR CADASTRALE

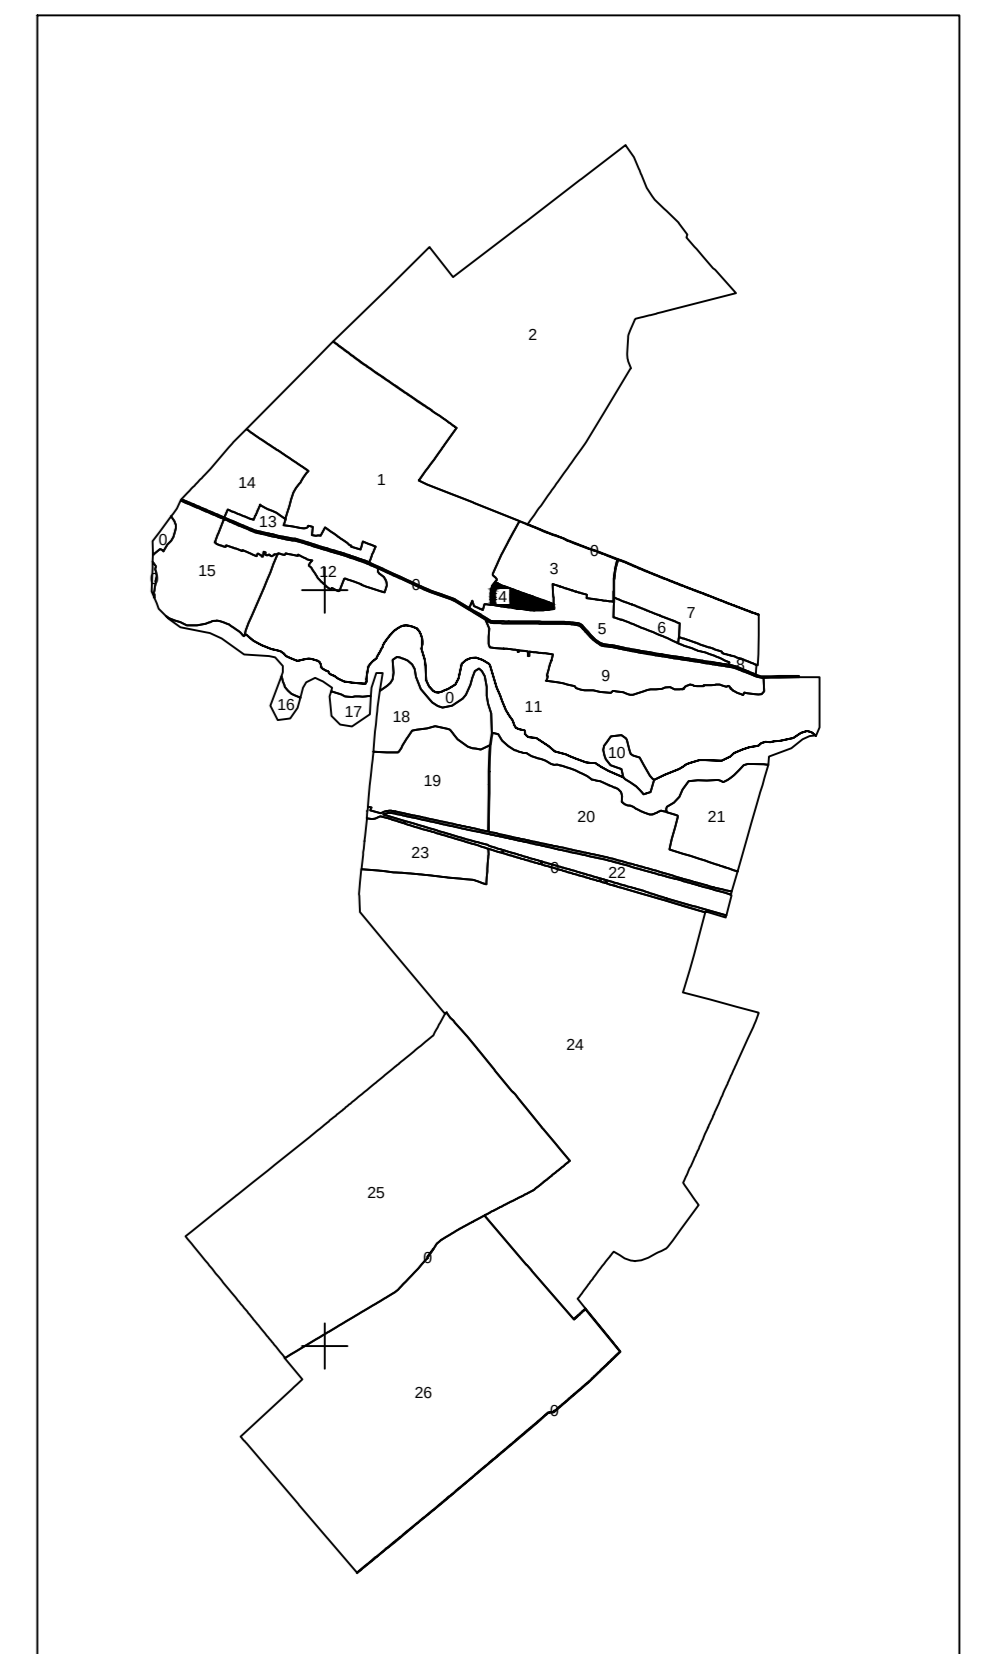

Executant: SC TOTAL BUSINESS LAND SRL
Data: 05.07.2023

UAT NENCIULEȘTI

Nenciuleşti