

PLAN CADASTRAL

UAT BARNA
JUDEȚUL TIMIS


Sector 5
Plansa 1

Scara 1: 2000
Sistem de proiectie Stereografic 1970




LIMITA UAT TRAIAN VUIA


LIMITA UAT FARDEA

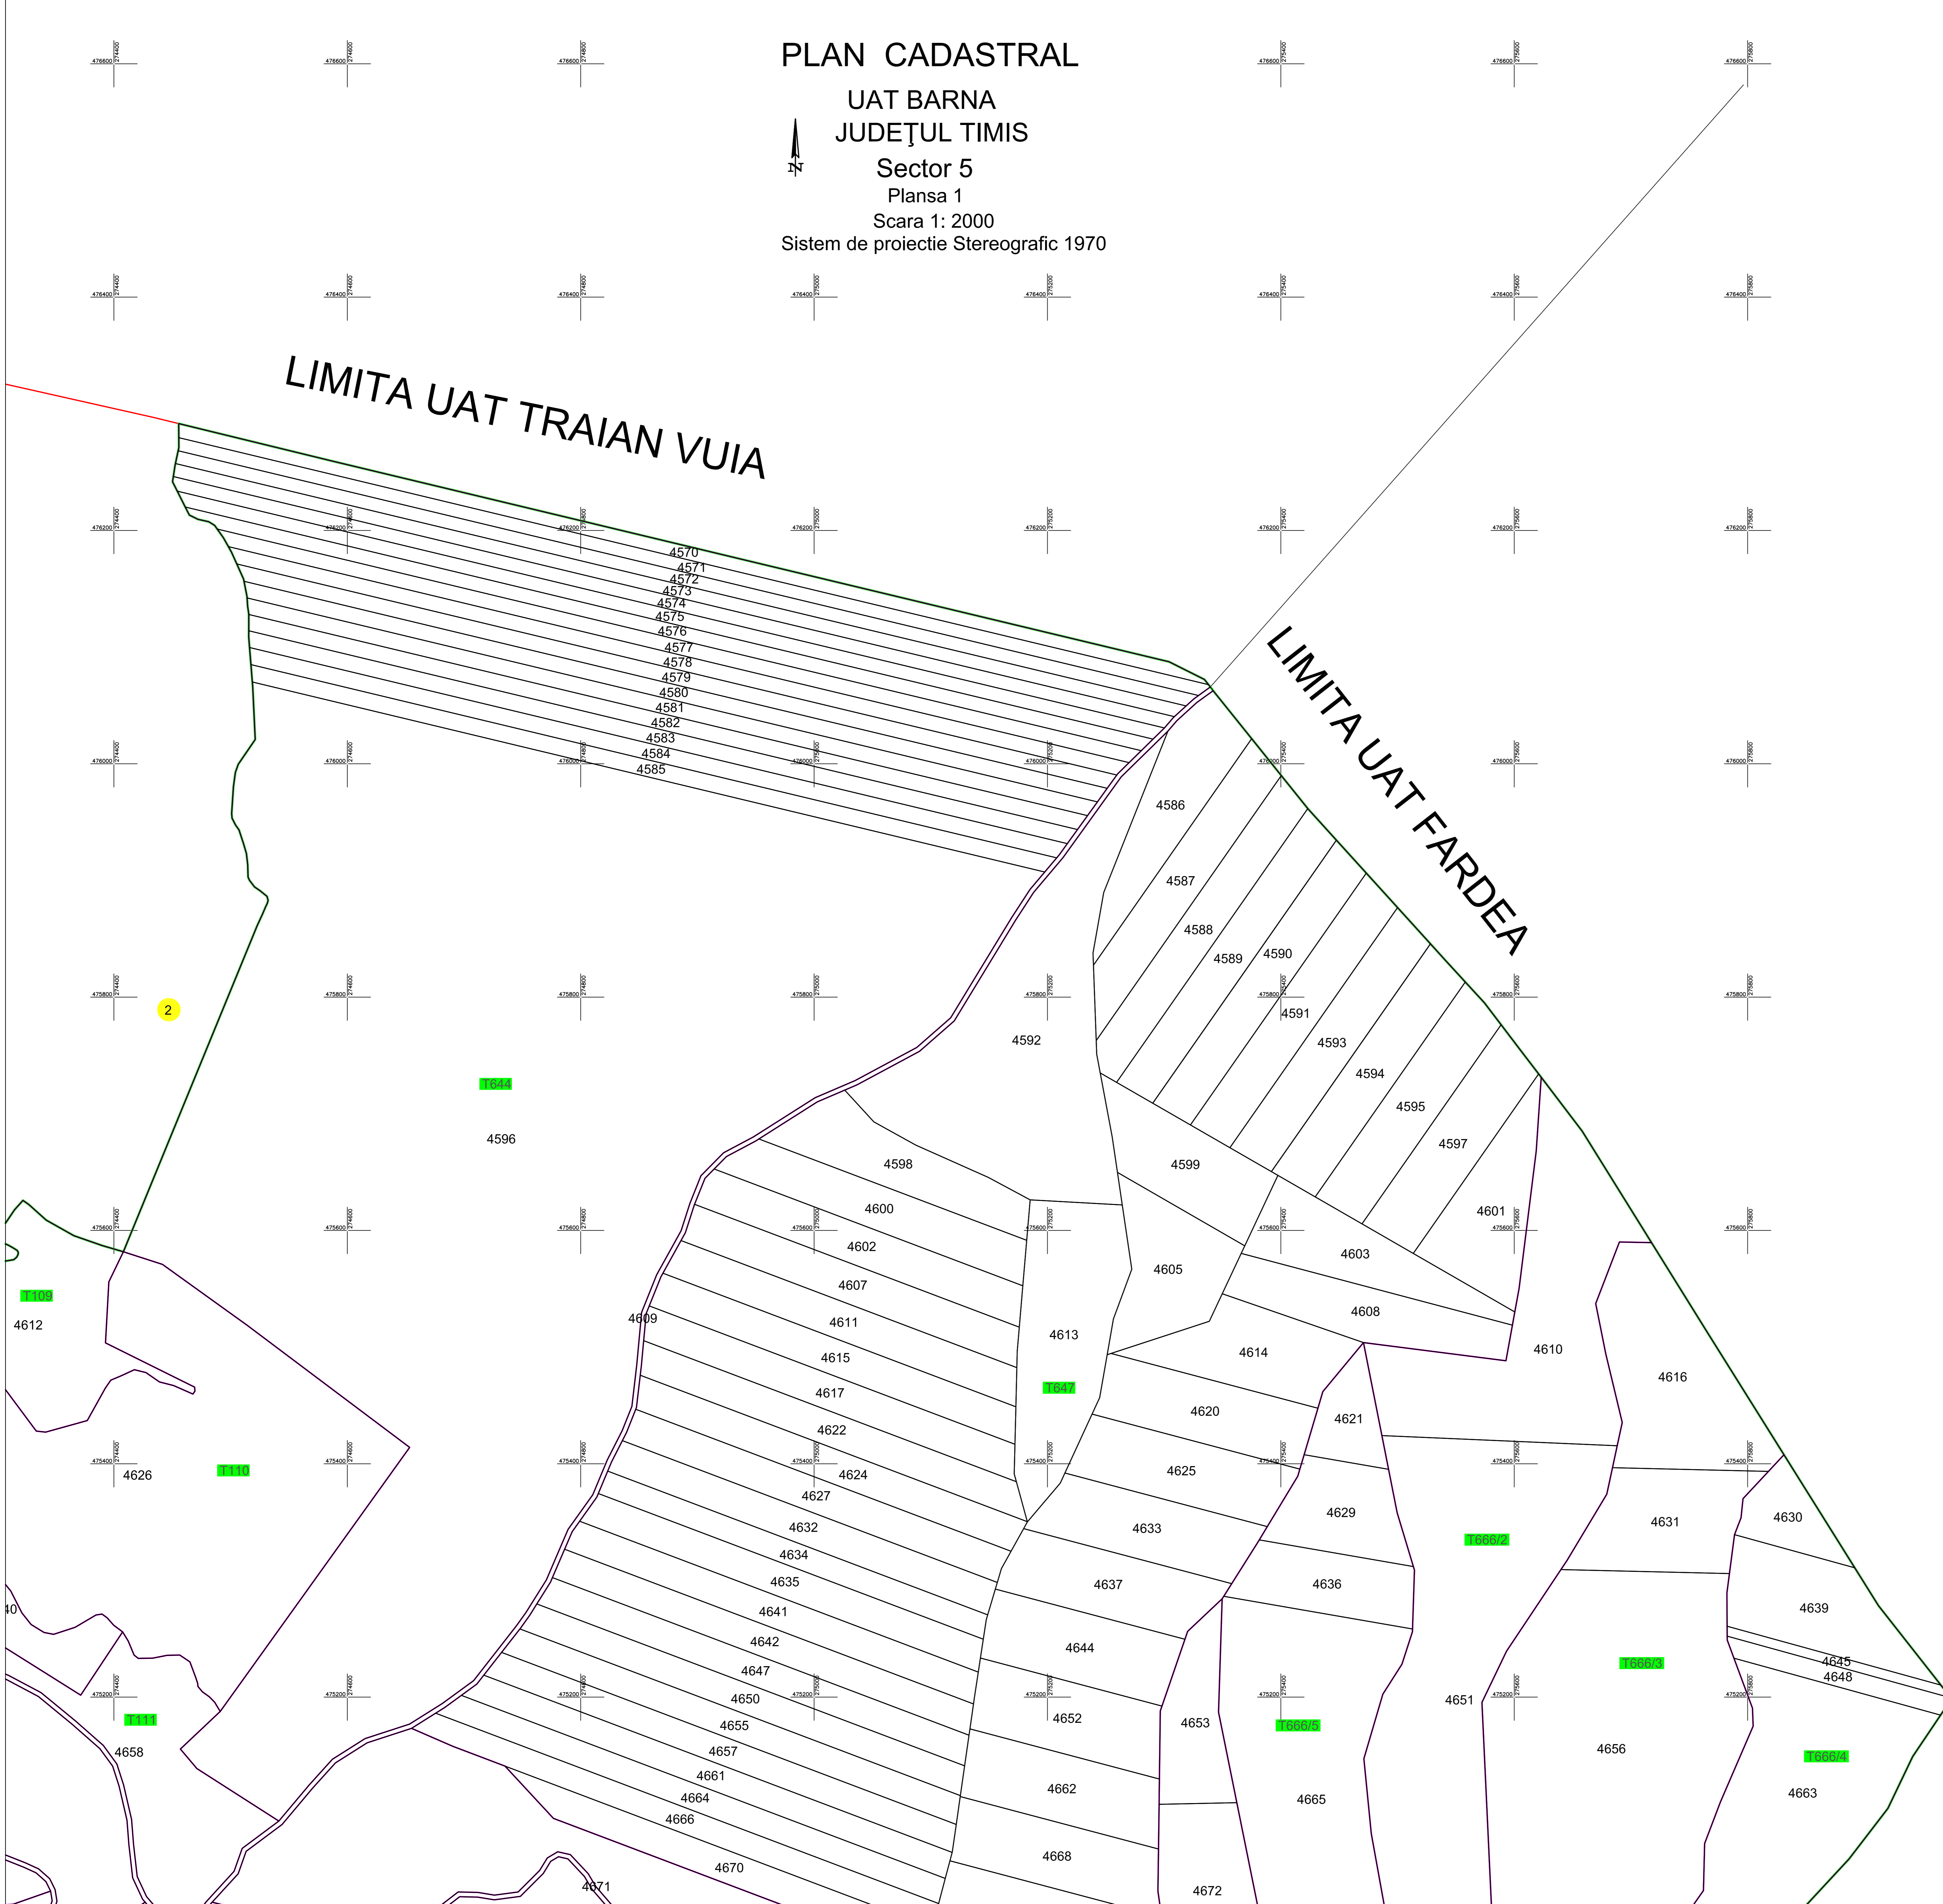

SCHITA CU DISPUNEREA SECTOARELOR CADASTRALE

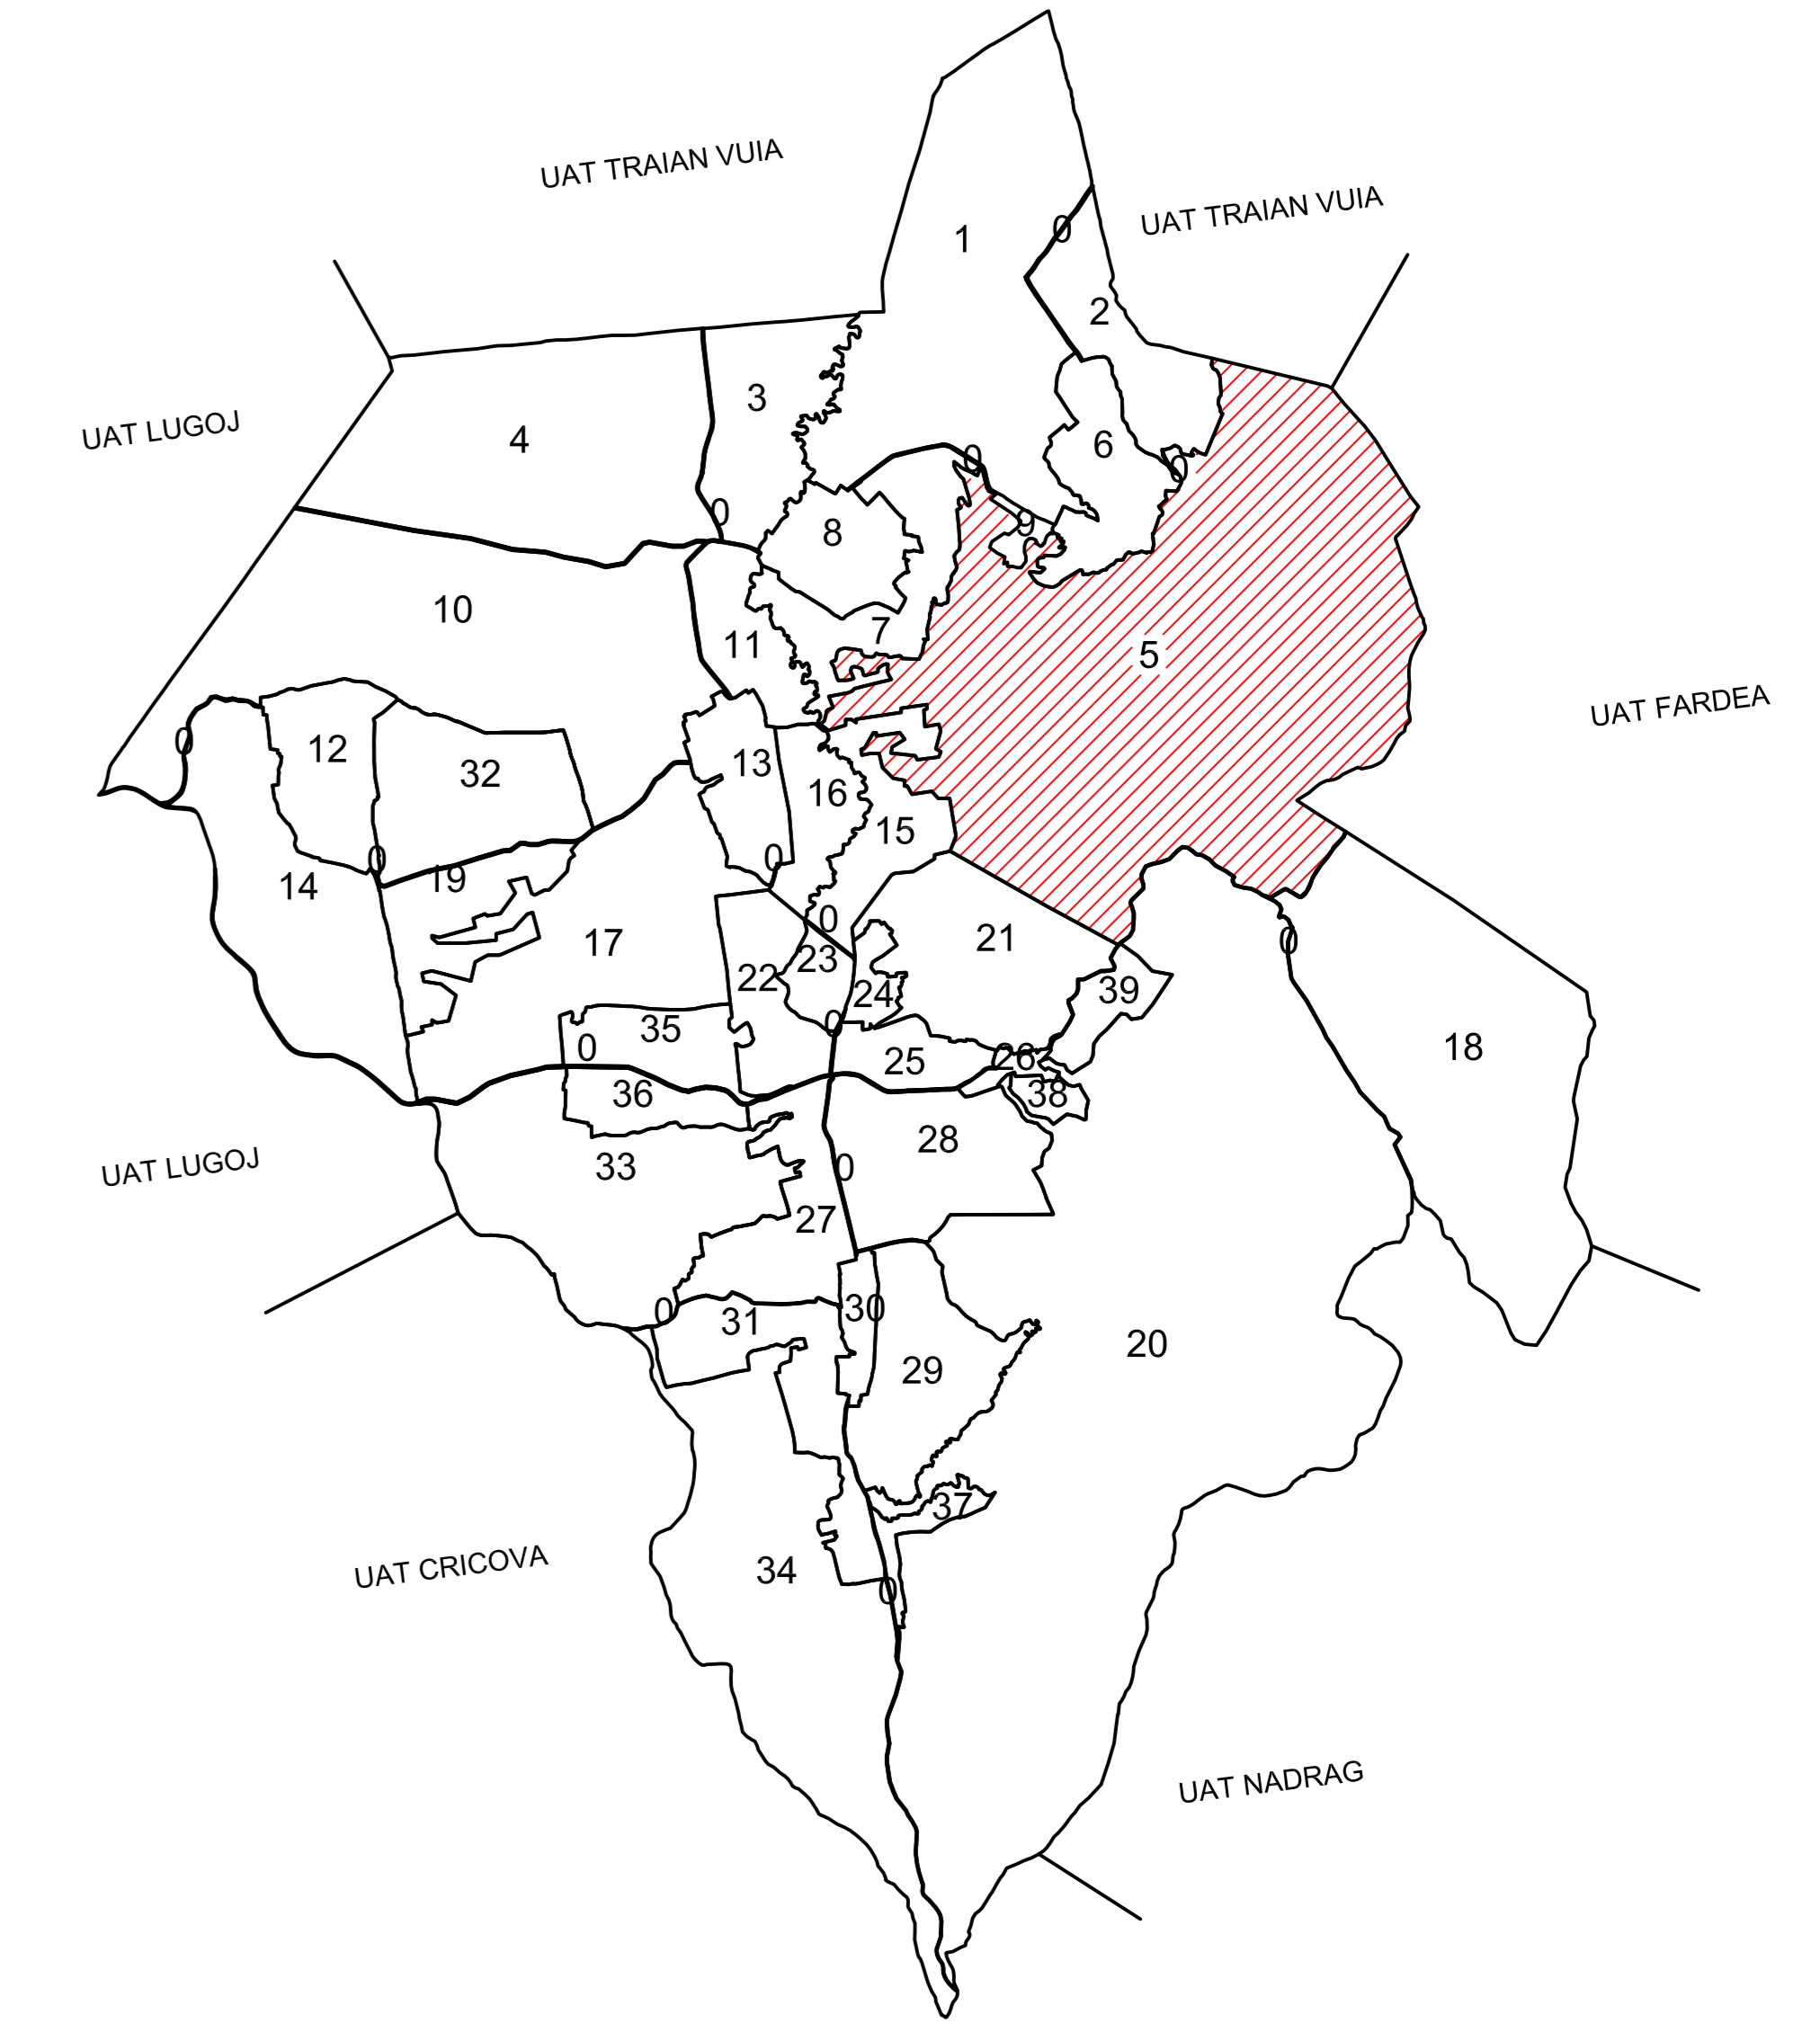

SCHITA CU DISPUNEREA PLANSELOR

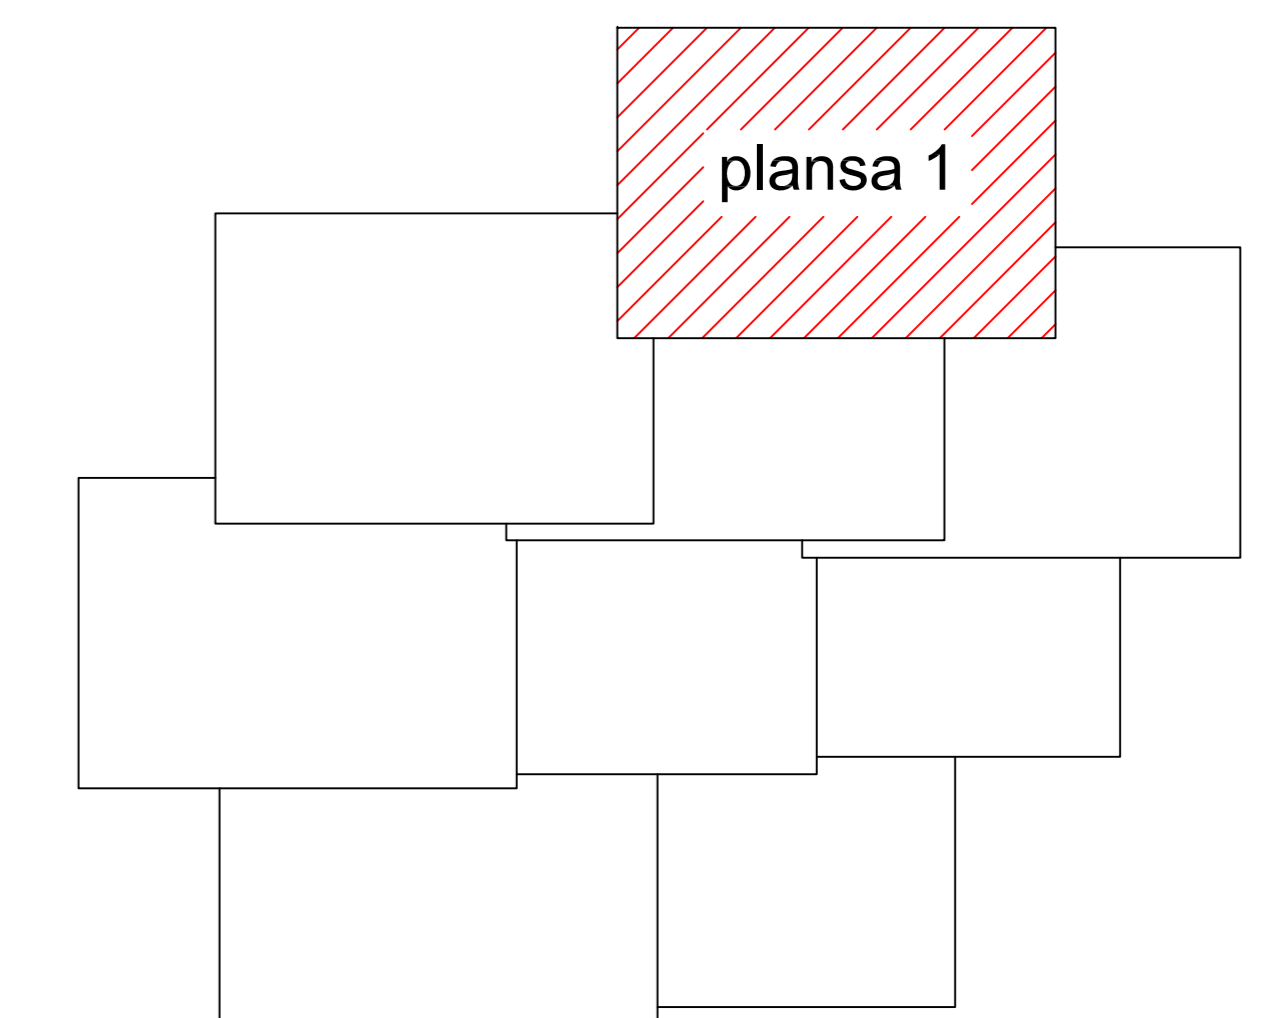

PANTELIMON NICUSOR-ADRIAN-CADASTRU,
GEODEZIE SI CARTOGRAFIE
Timisoara ,str.Ardealul,nr.2/14
tel.0784242521

LEGENDA

- 5 numar sector cadastral
- numar tarla
- C1 cod constructie
- 4026 ID imobil
- hidrografie
- limita sector cadastral
- limita imobil
- limita UAT
- limita intravilan
- limita tarla

