



# PLAN CADASTRAL

UAT BARNA  
JUDEȚUL TIMIS


Sector 5  
Plansa 5  
Scara 1: 2000  
Sistem de proiectie Stereografic 1970

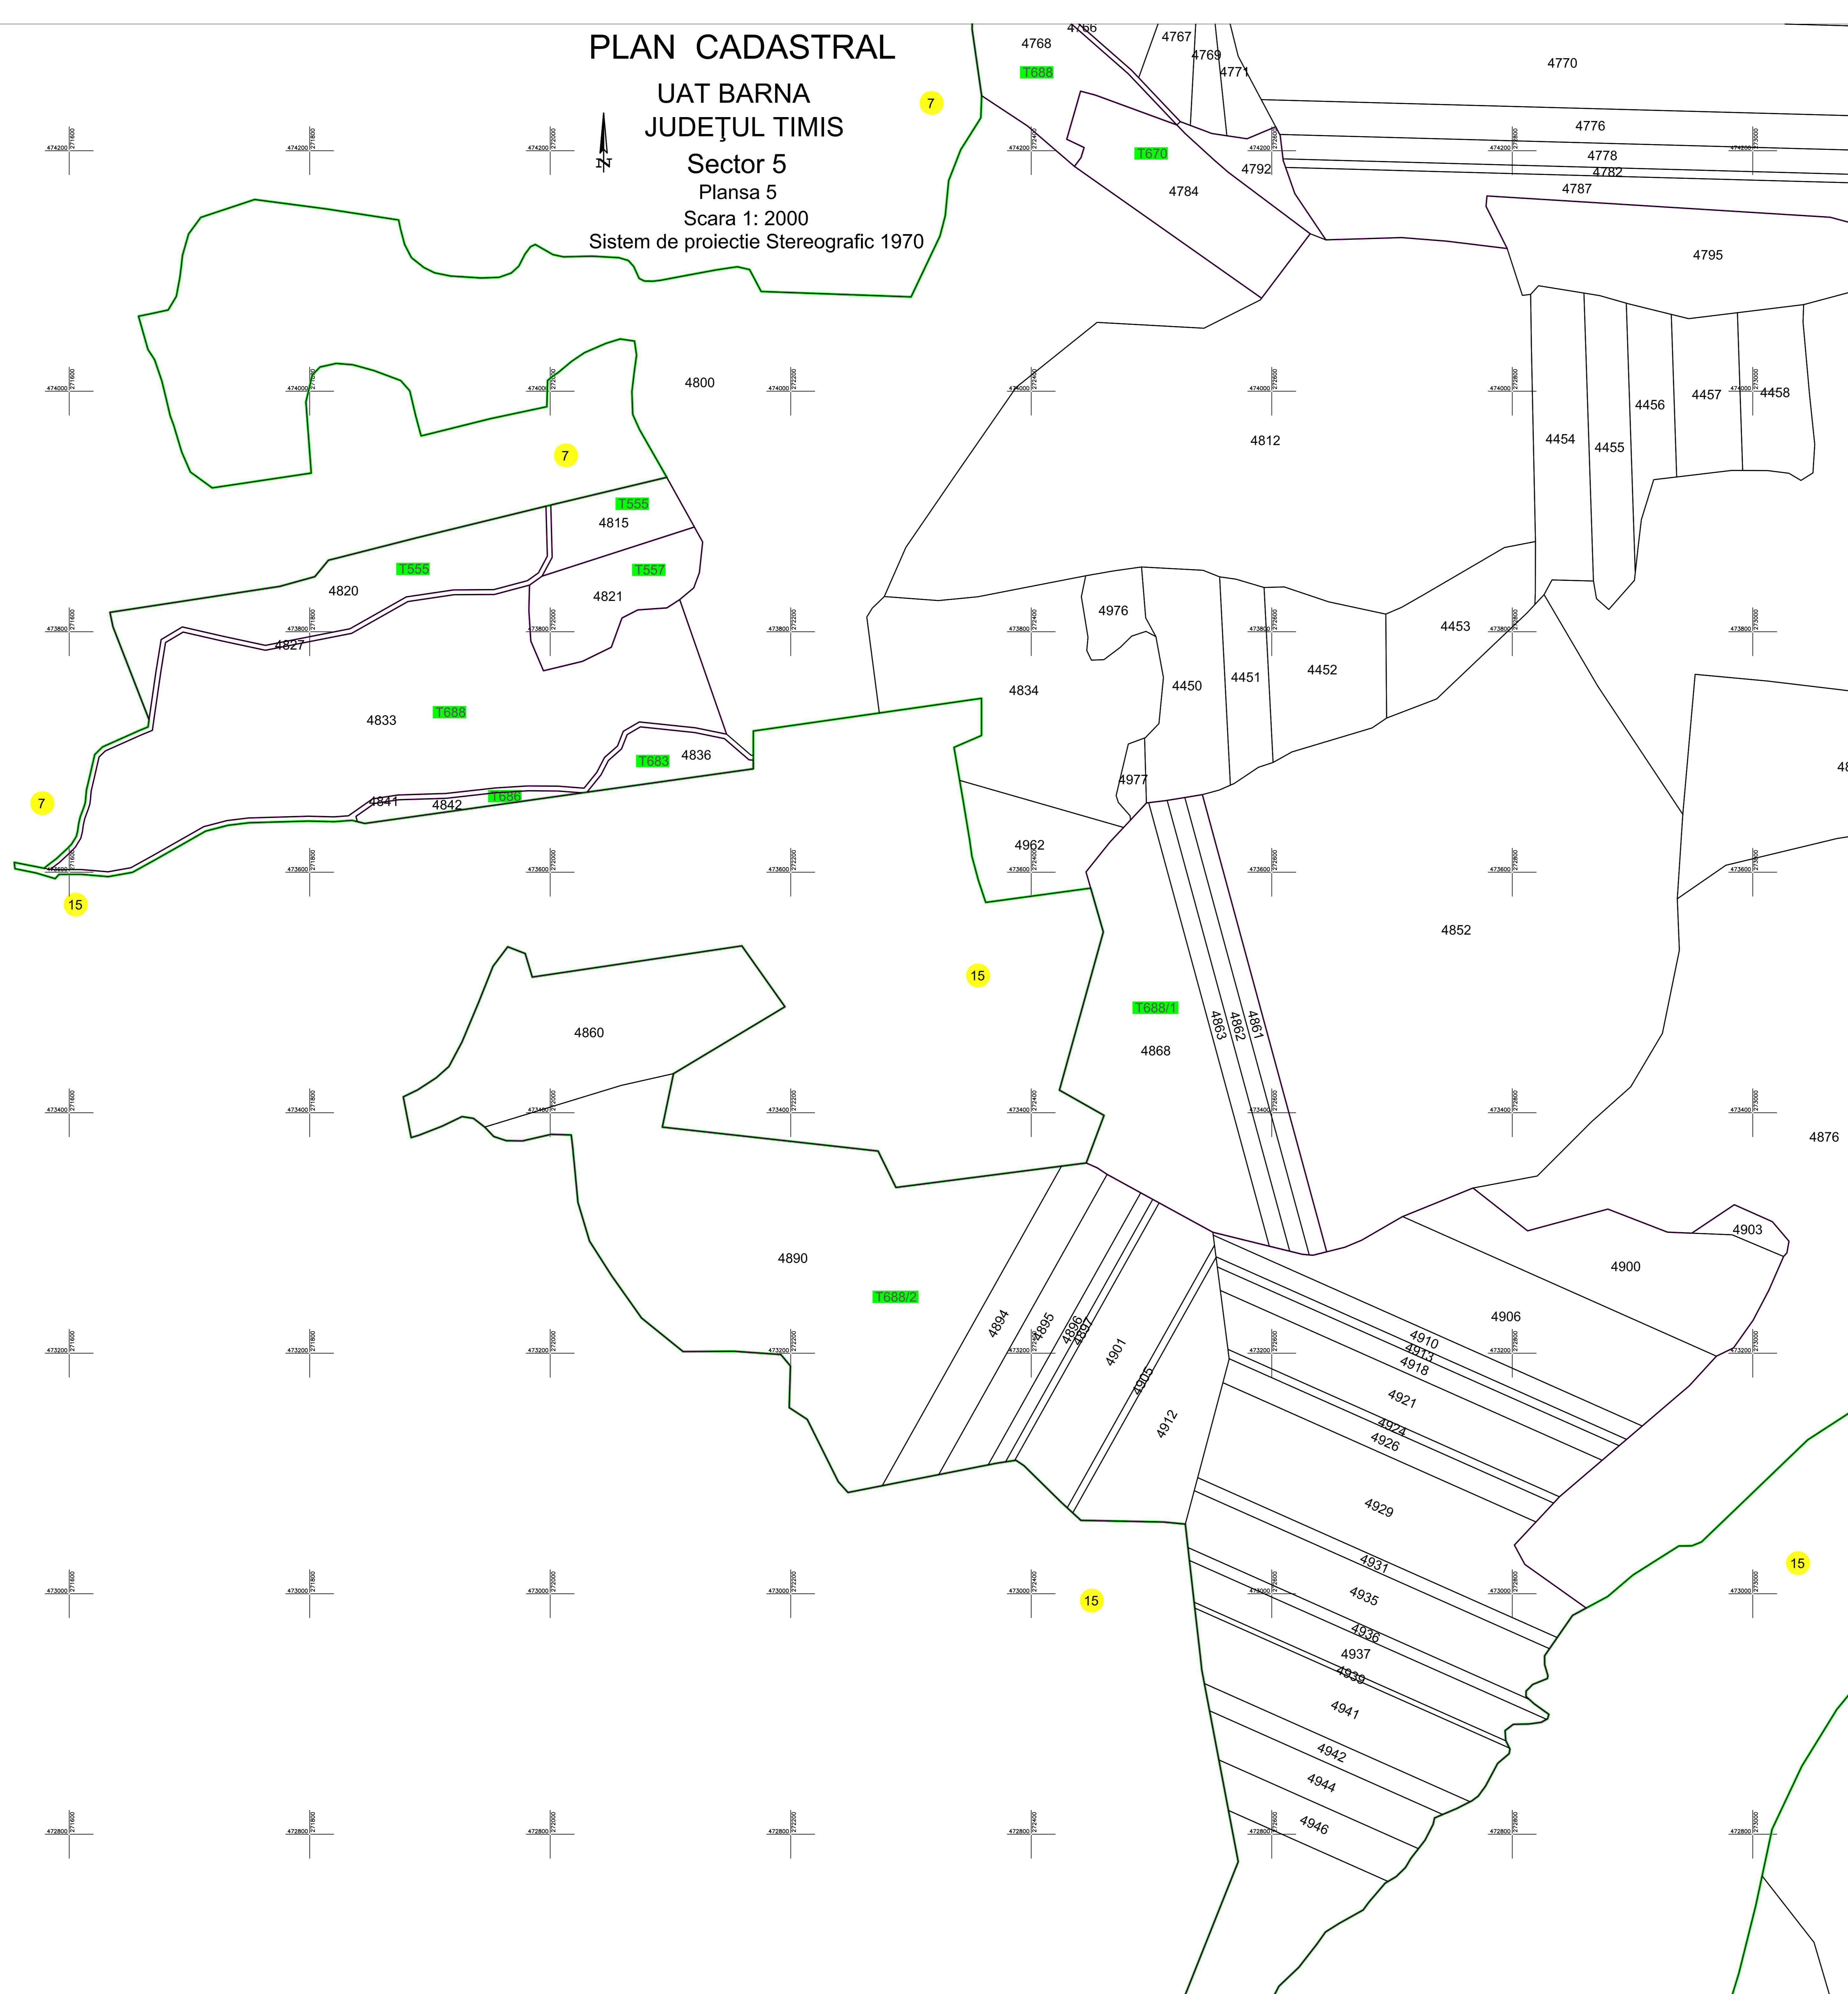

## SCHITA CU DISPUNEREA SECTOARELOR CADASTRALE

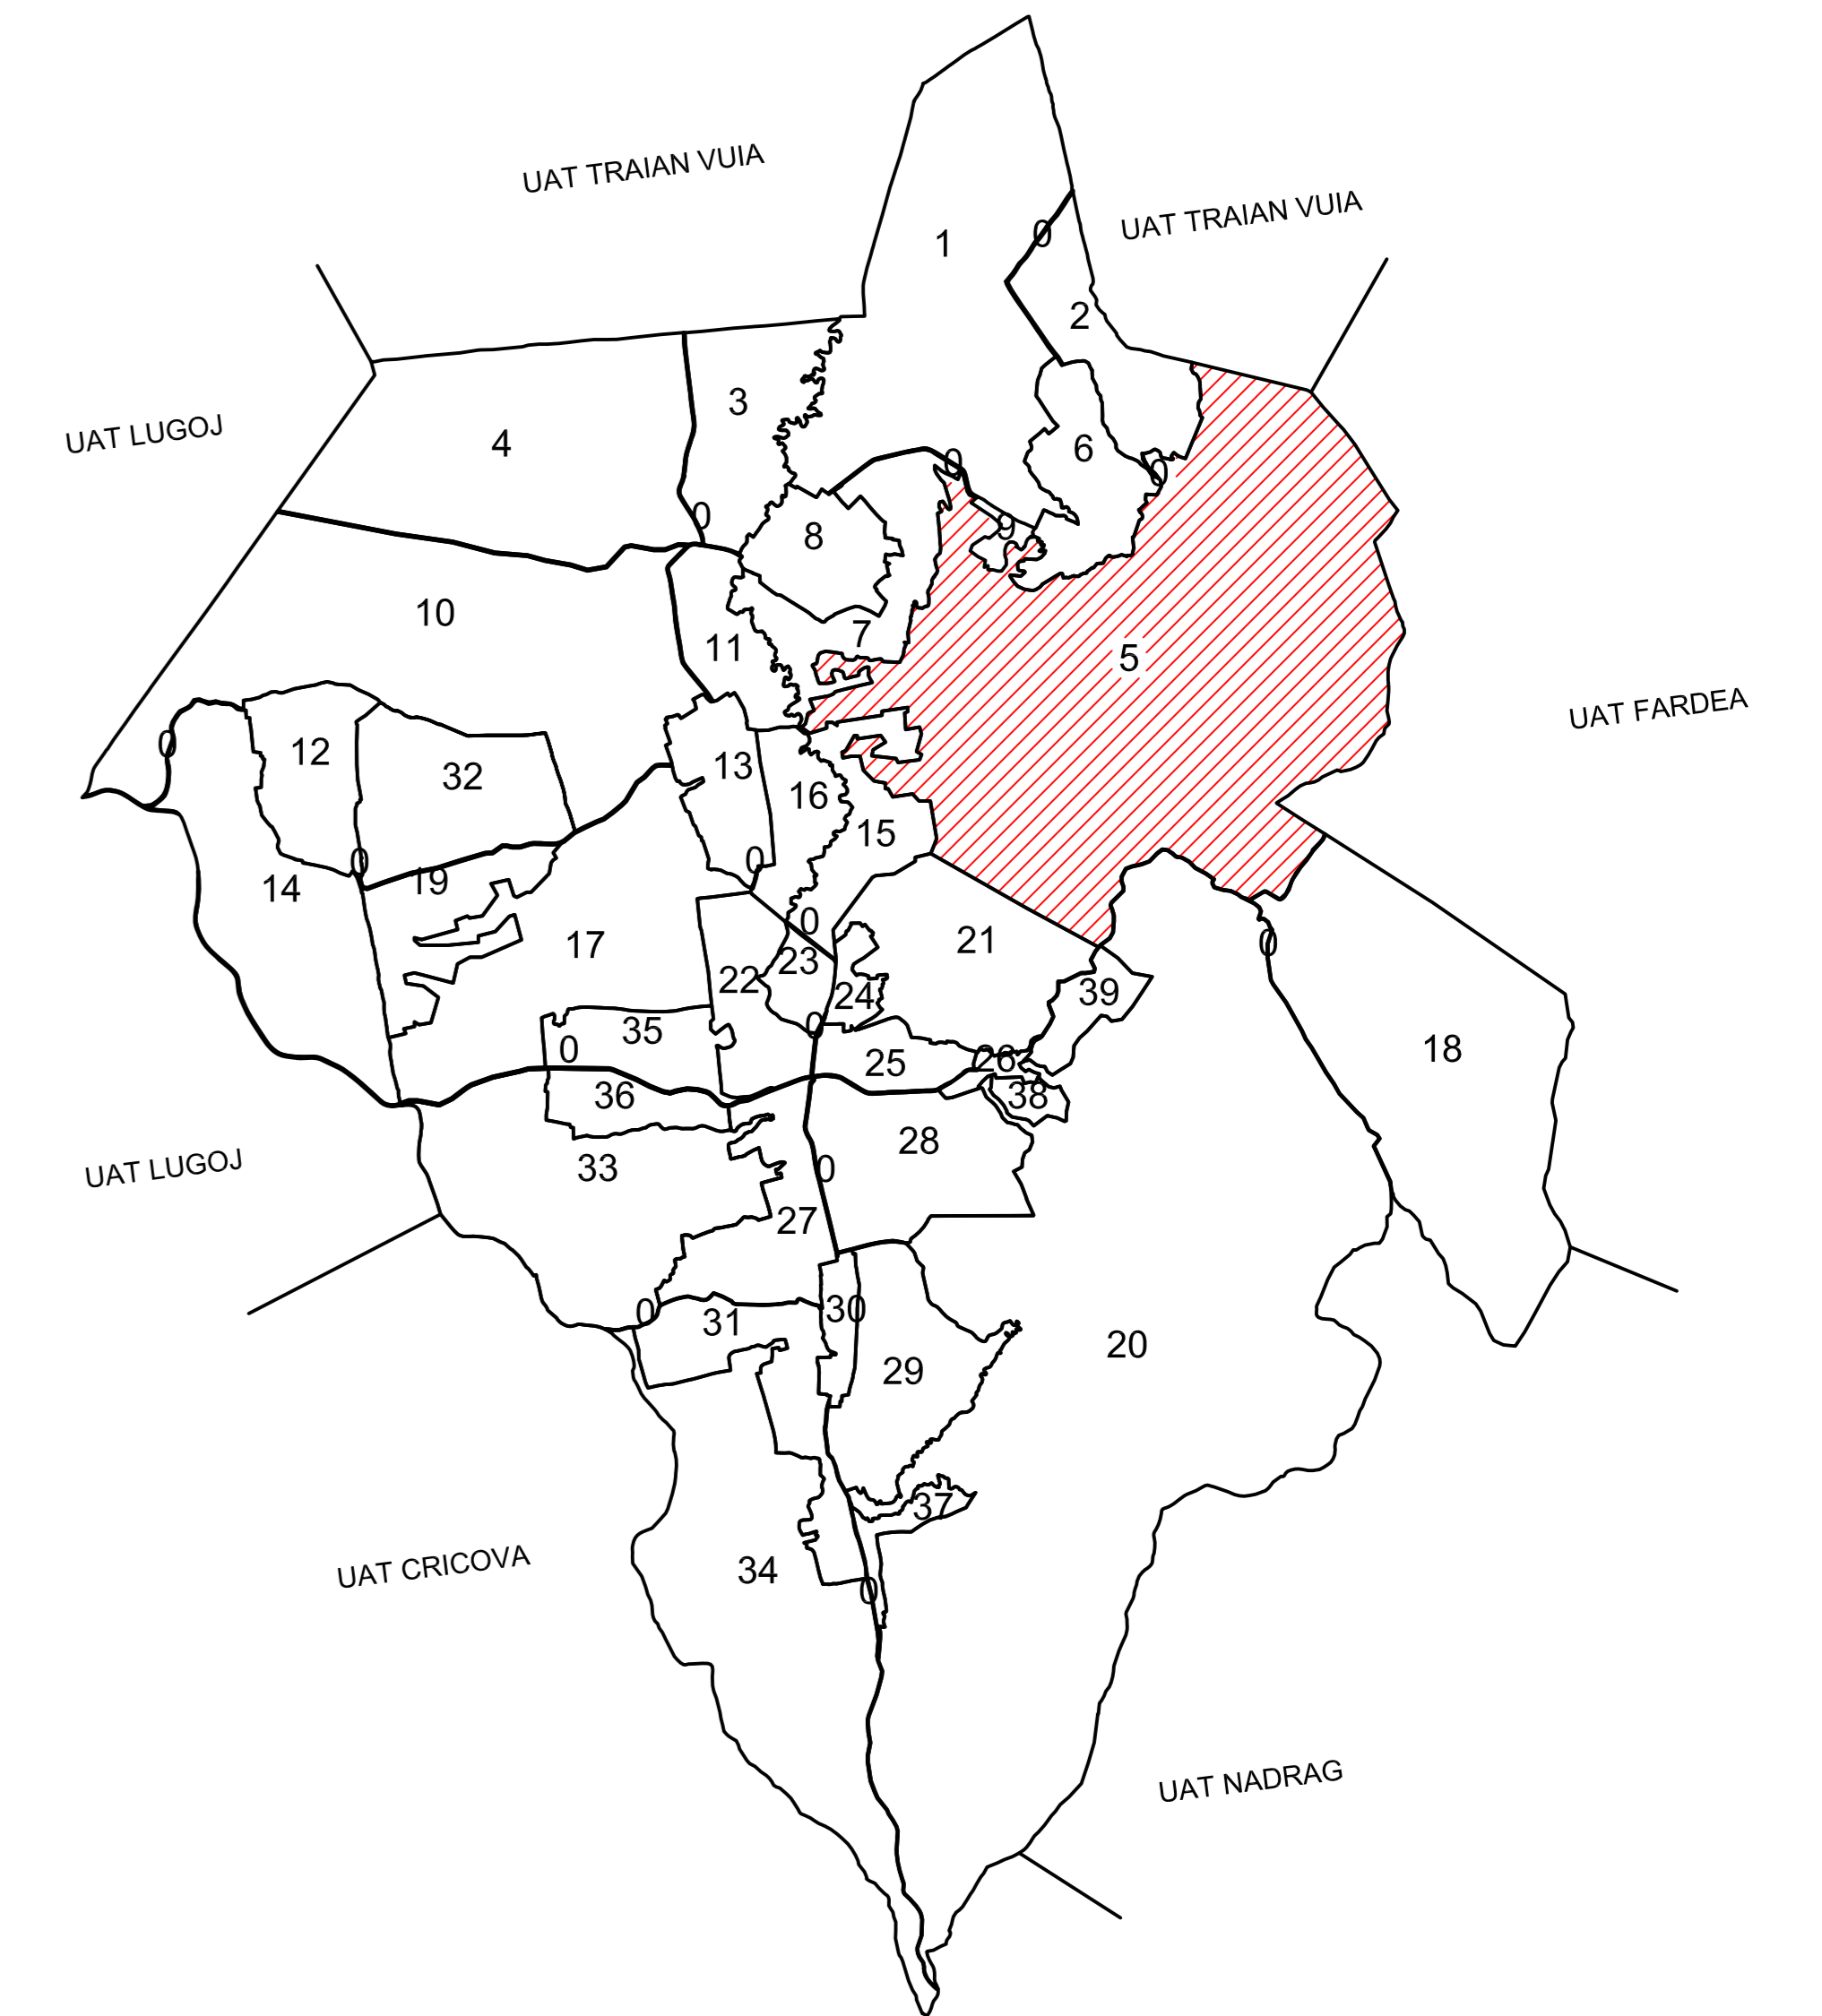

## SCHITA CU DISPUNEREA PLANSELOR

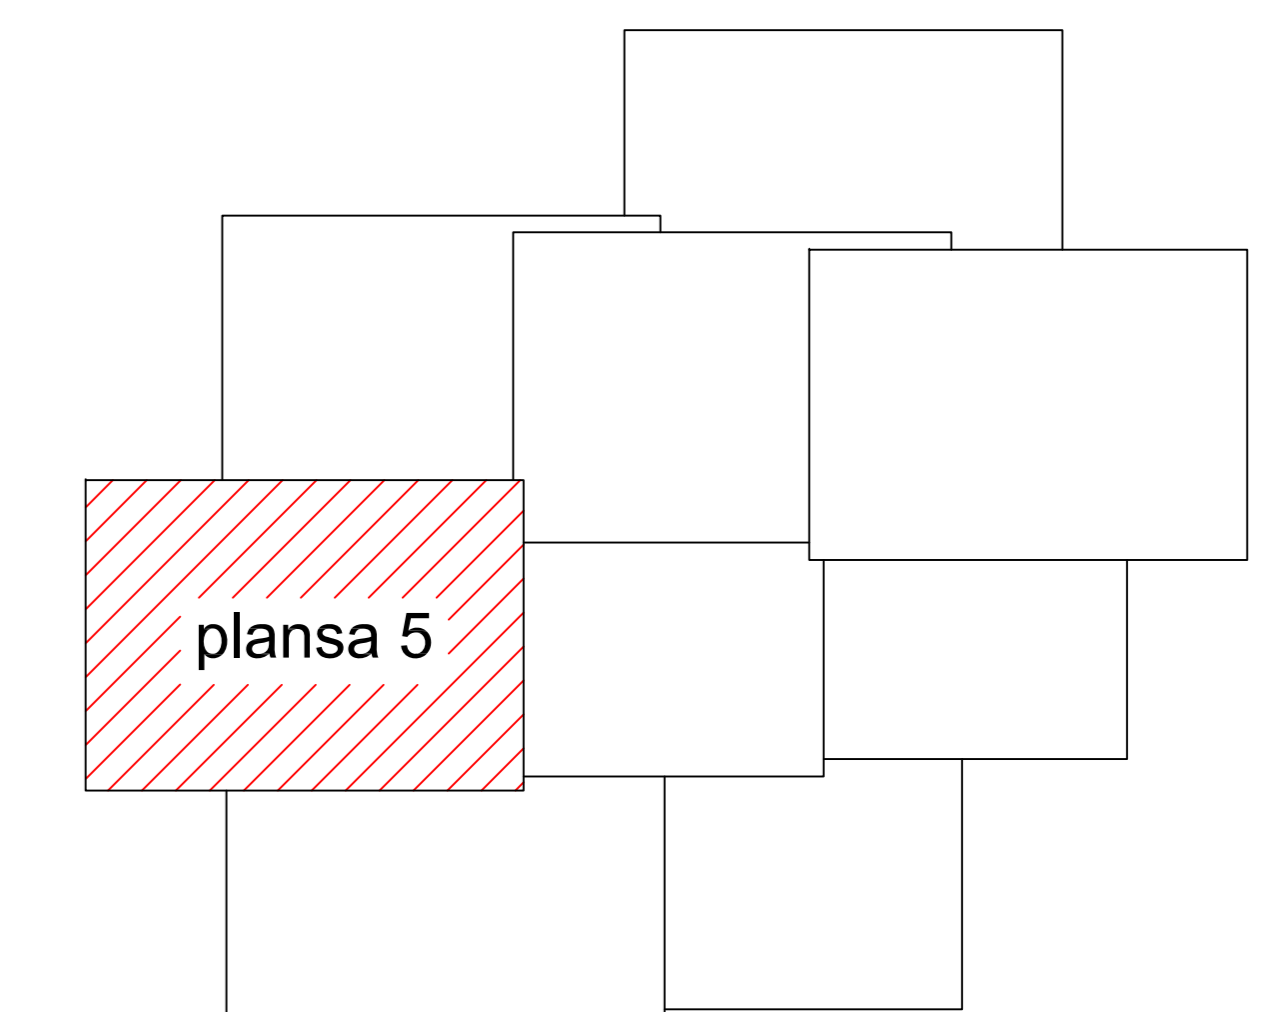

### LEGENDA

- 5 numar sector cadastral
- numar tarla
- C1 cod constructie
- 4026 ID imobil
- hidrografie
- limita sector cadastral
- limita imobil
- limita UAT
- limita intravilan
- limita tarla

PANTELIMON NICUSOR-ADRIAN-CADASTRU,  
GEODEZIE SI CARTOGRAFIE  
Timisoara ,str.Ardealul,nr.2/14  
tel.0784242521

