



**PLAN CADASTRAL**  
**UAT BARNA**  
**JUDEȚUL TIMIS**  
**Sector 5**  
**Plansa 6**  
 Scara 1: 2000  
 Sistem de proiectie Stereografic 1970

SCHITA CU DISPUNEREA SECTOARELOR CADASTRALE

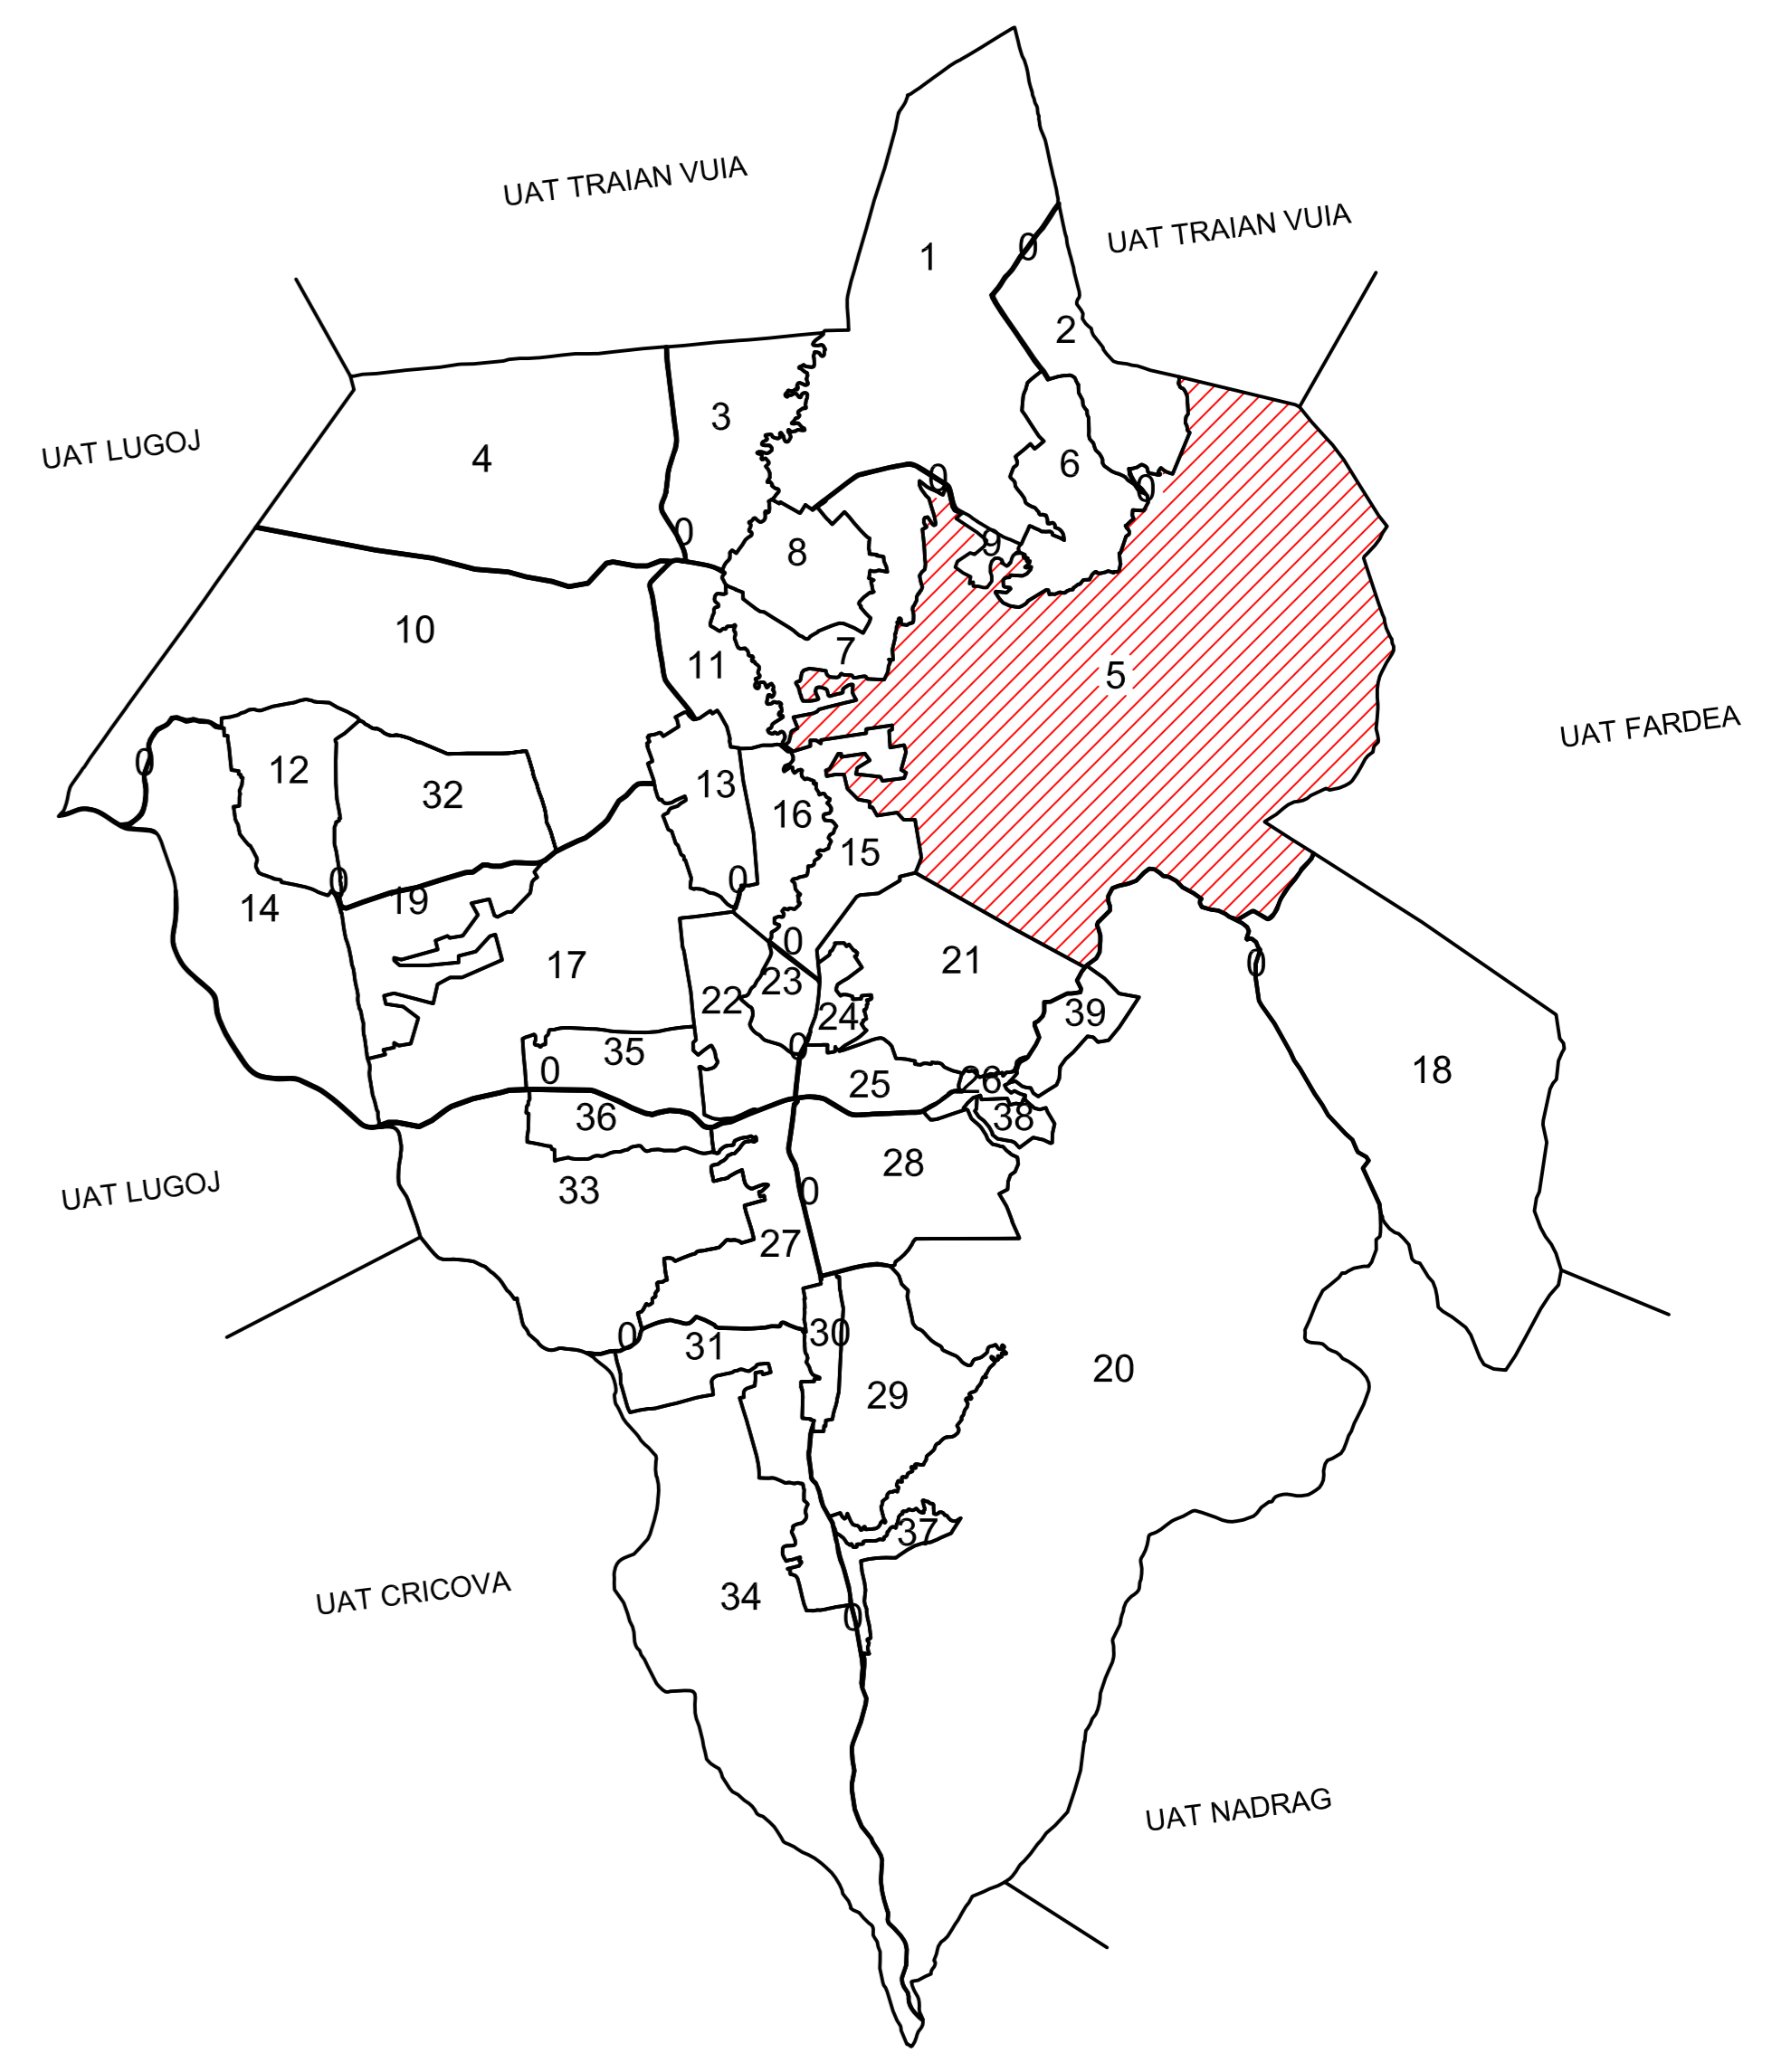

SCHITA CU DISPUNEREA PLANSELOR

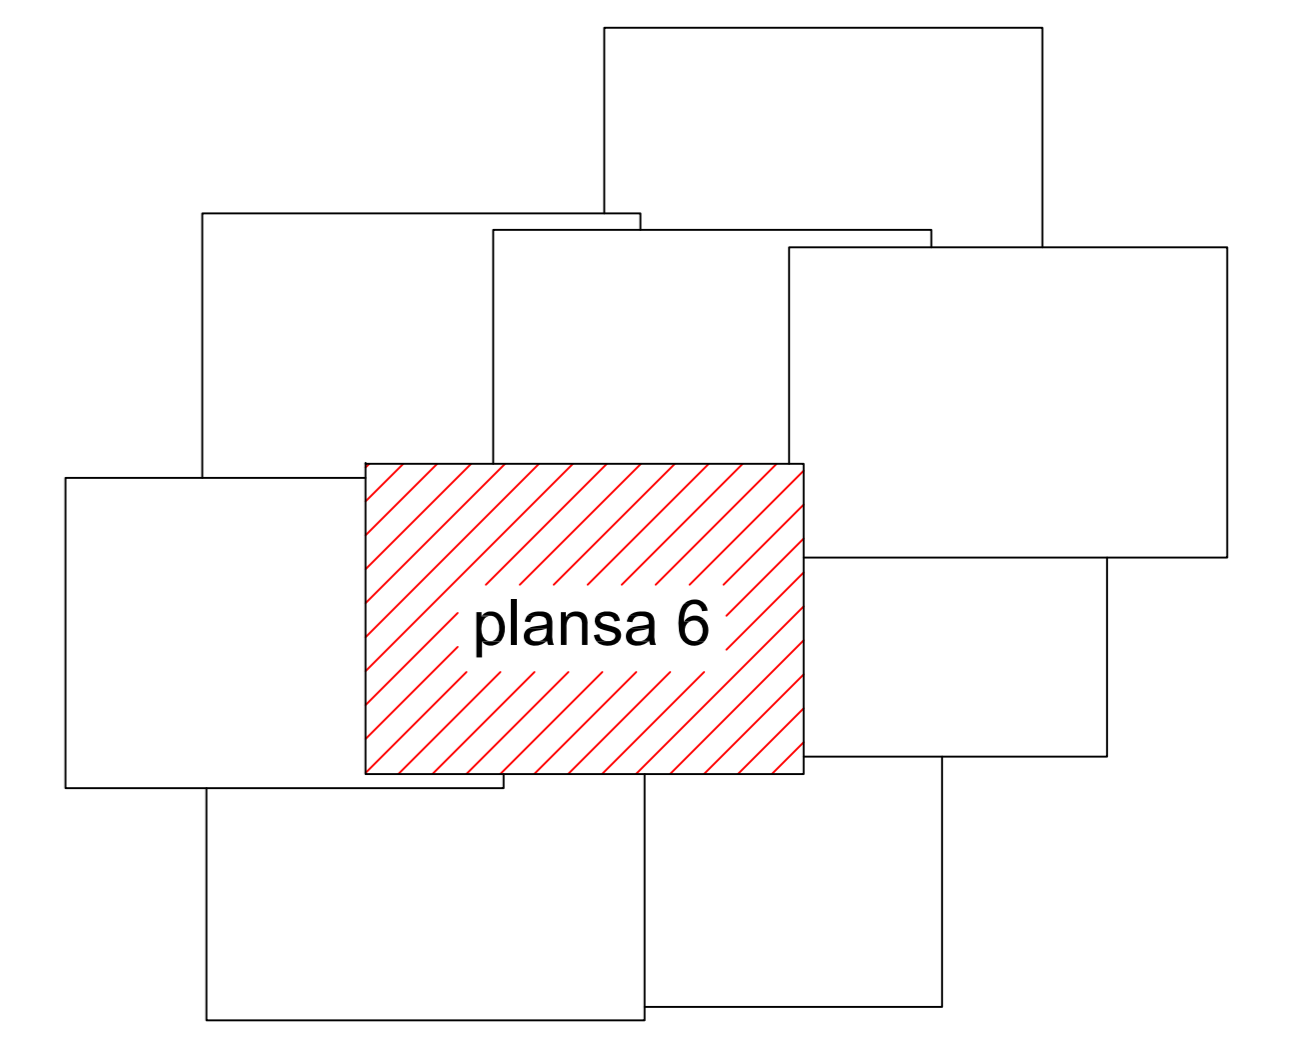

**PANTELMON NICUSOR-ADRIAN-CADASTRU,**  
**GEODEZIE SI CARTOGRAFIE**  
 Timisoara ,str.Ardealul,nr.2/14  
 tel.0784242521

- LEGENDA**
- 5 numar sector cadastral
  - numar tarla
  - C1 cod constructie
  - 4026 ID imobil
  - hidrografie
  - limita sector cadastral
  - limita imobil
  - limita UAT
  - limita intravilan
  - limita tarla

