



PLAN CADASTRAL
UAT BARNA
JUDEȚUL TIMIS
Sector 5
Plansa 9
 Scara 1: 2000
 Sistem de proiectie Stereografic 1970

SCHITA CU DISPUNEREA SECTOARELOR CADASTRALE

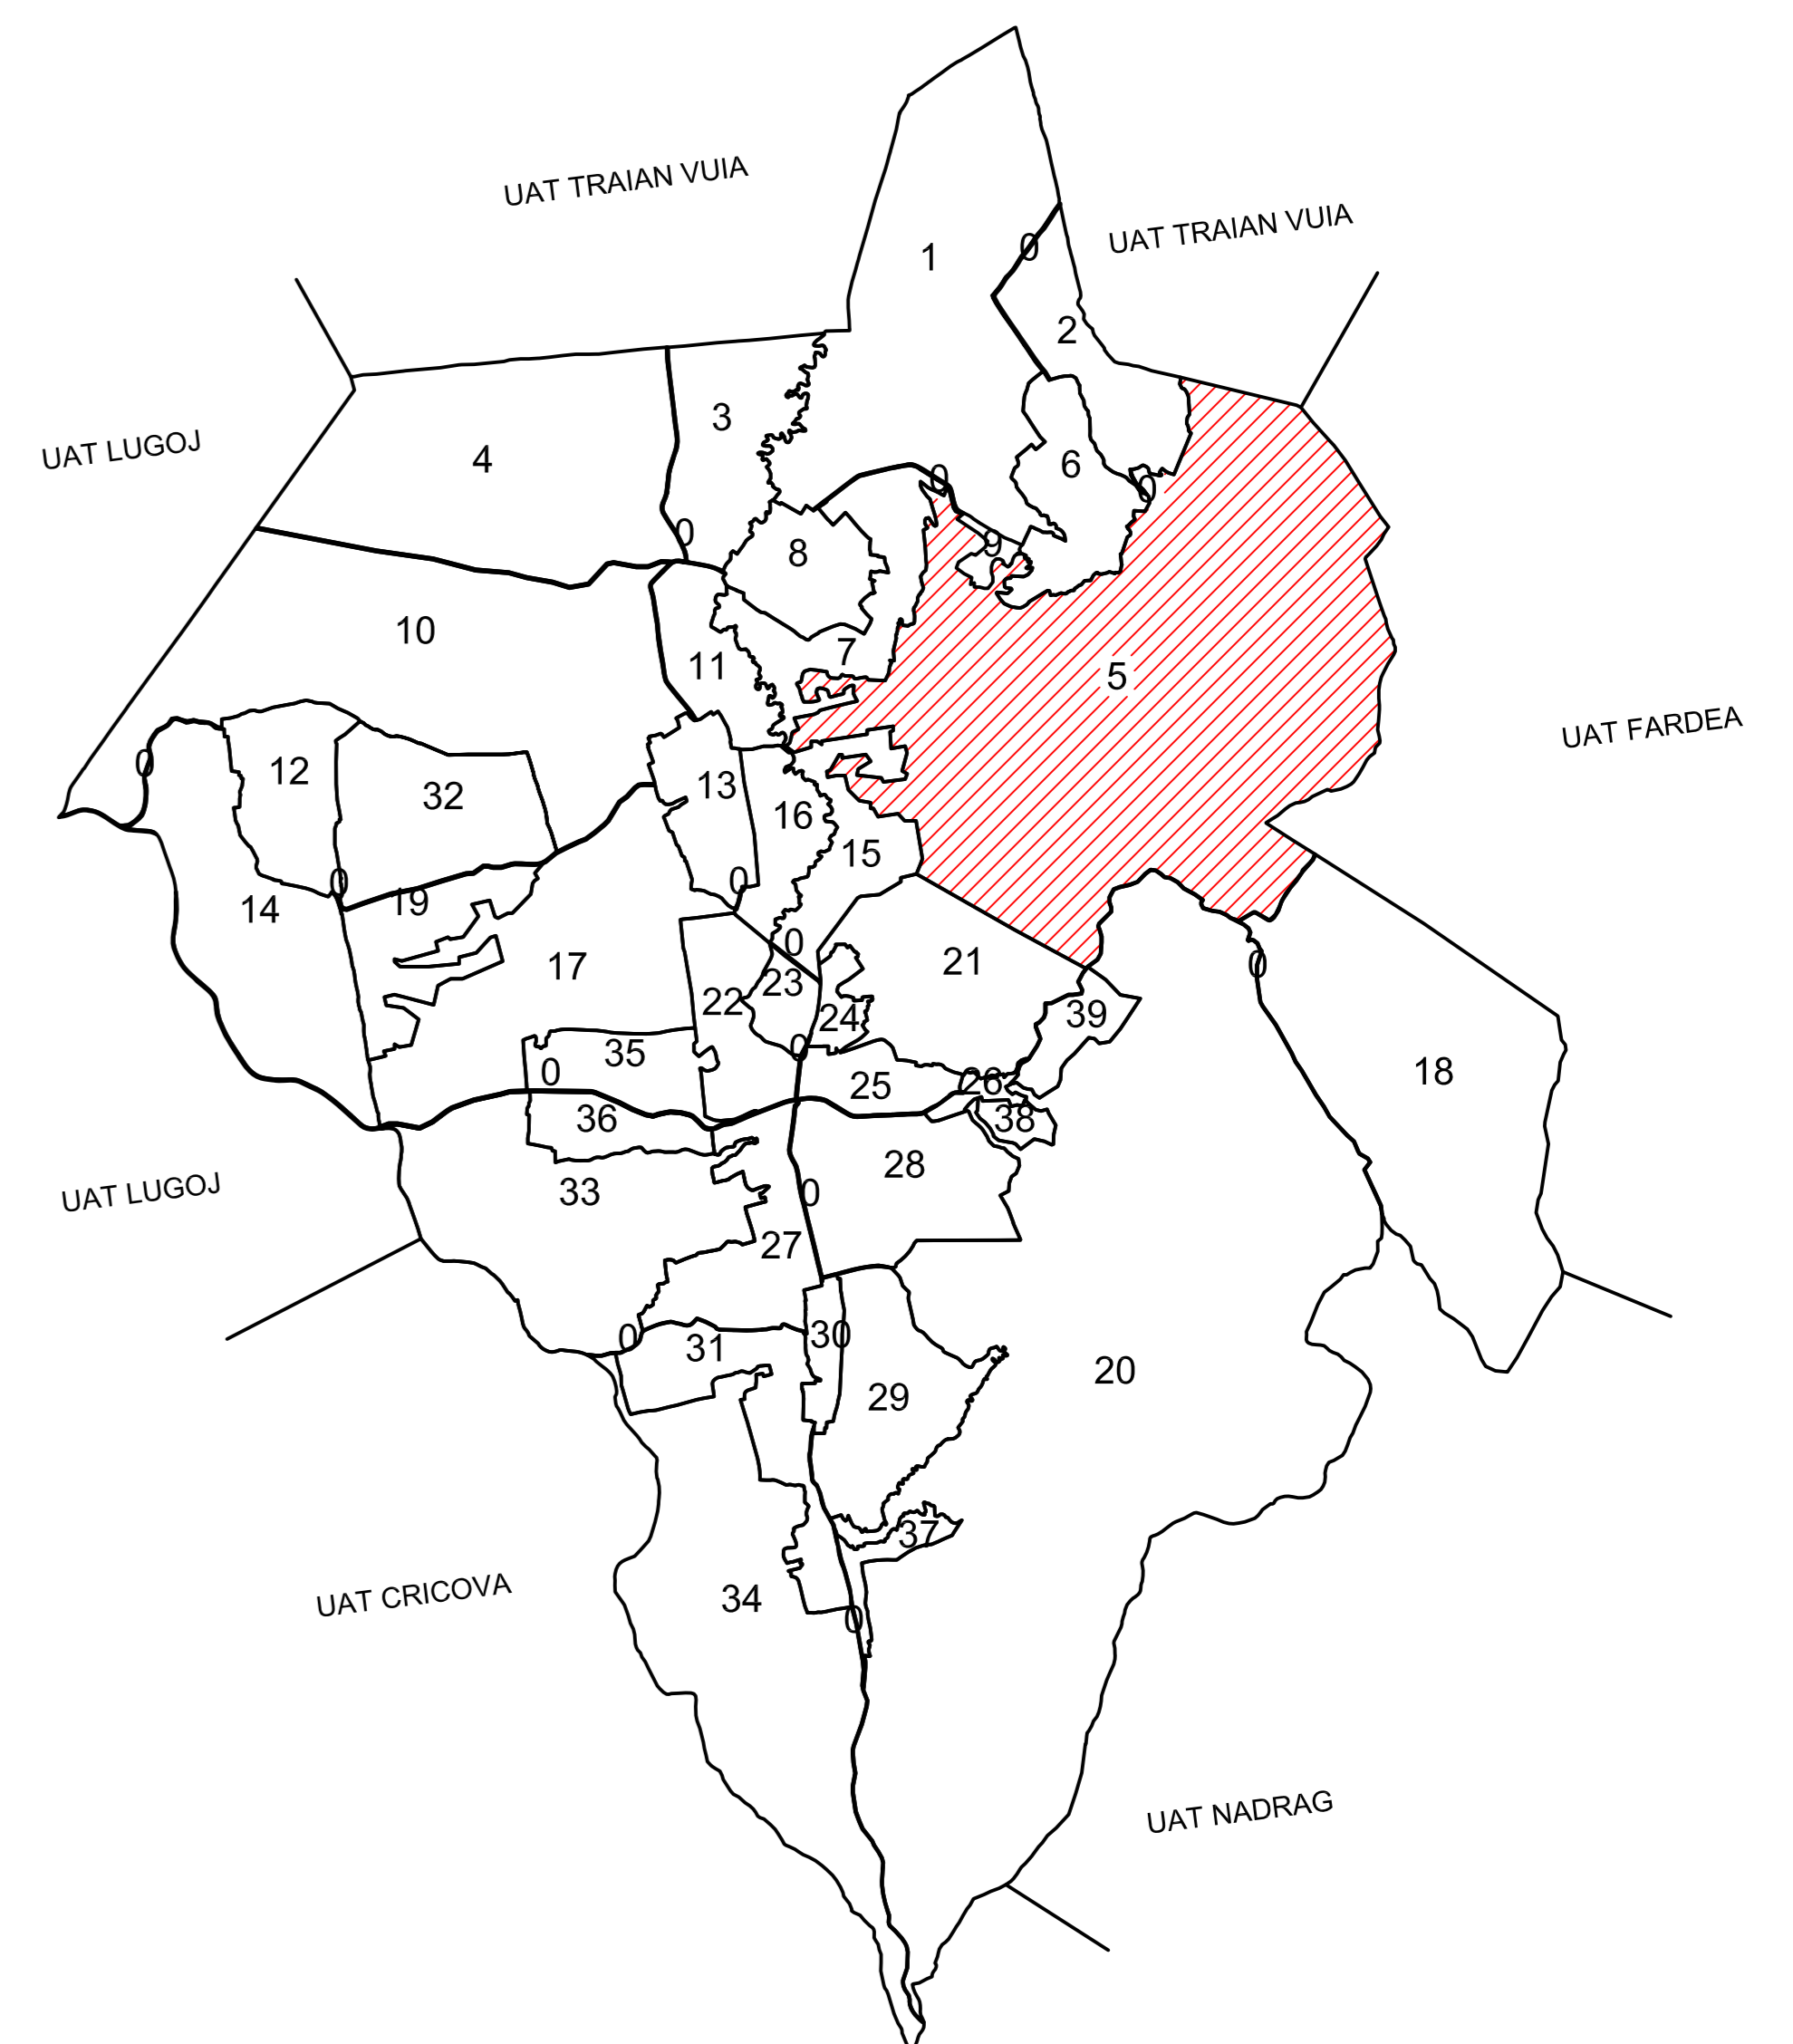

SCHITA CU DISPUNEREA PLANSELOR

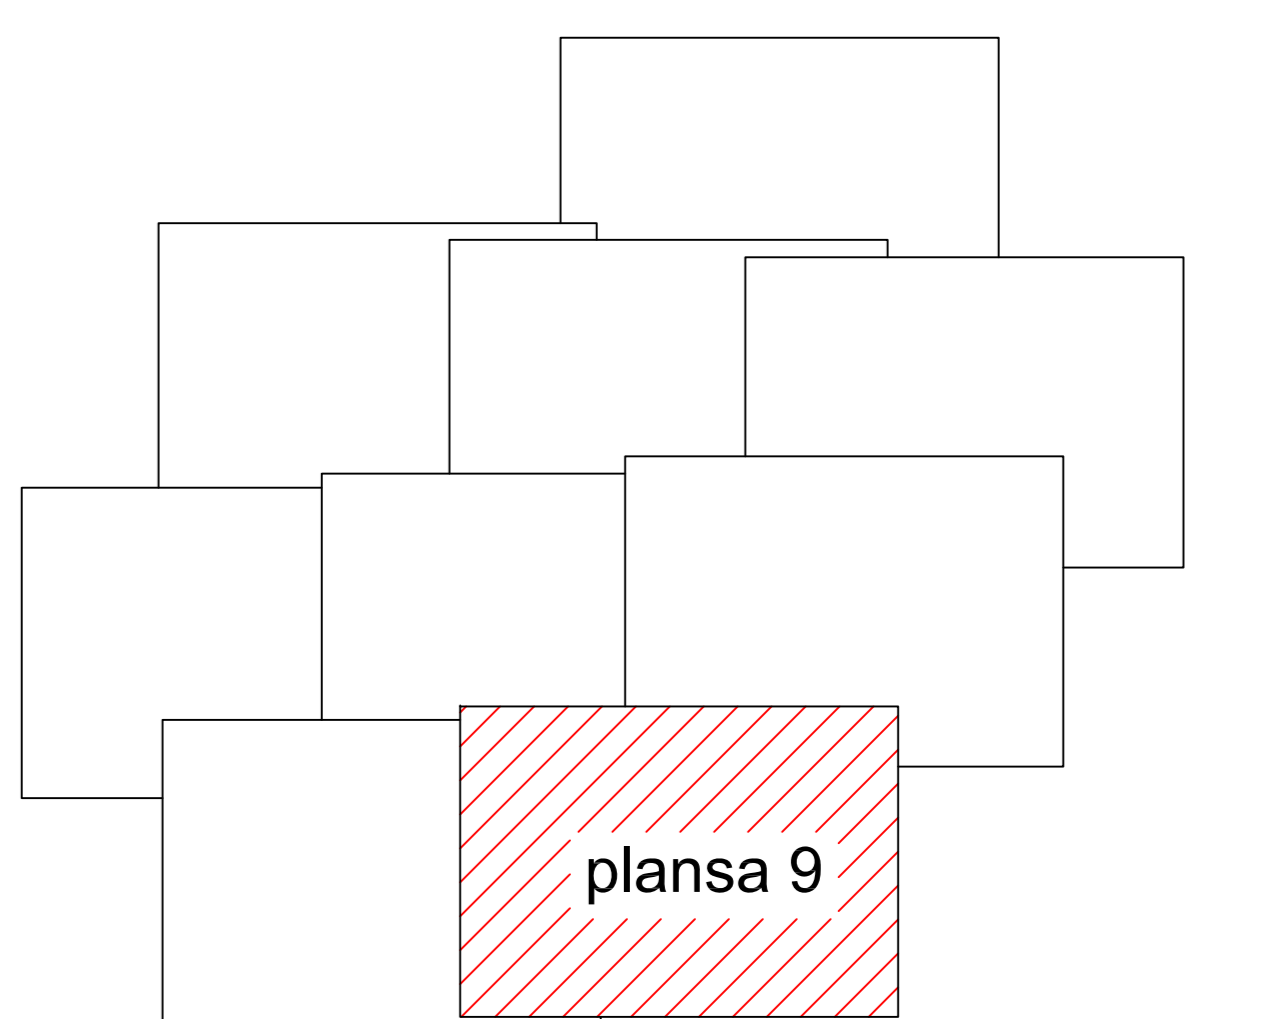

PANTELIMON NICUSOR-ADRIAN-CADASTRU,
GEODEZIE SI CARTOGRAFIE
 Timisoara ,str.Ardealul,nr.2/14
 tel.0784242521

- LEGENDA**
- 5 numar sector cadastral
 - numar tarla
 - C1 cod constructie
 - 4026 ID imobil
 - hidrografie
 - limita sector cadastral
 - limita imobil
 - limita UAT
 - limita intravilan
 - limita tarla

