

PLAN CADASTRAL

UAT BARNA
JUDEȚUL TIMIS



Sector 21

plansa 2

Scara 1: 2000

Sistem de proiectie Stereografic 1970

SCHITA CU DISPUNEREA SECTOARELOR CADASTRALE

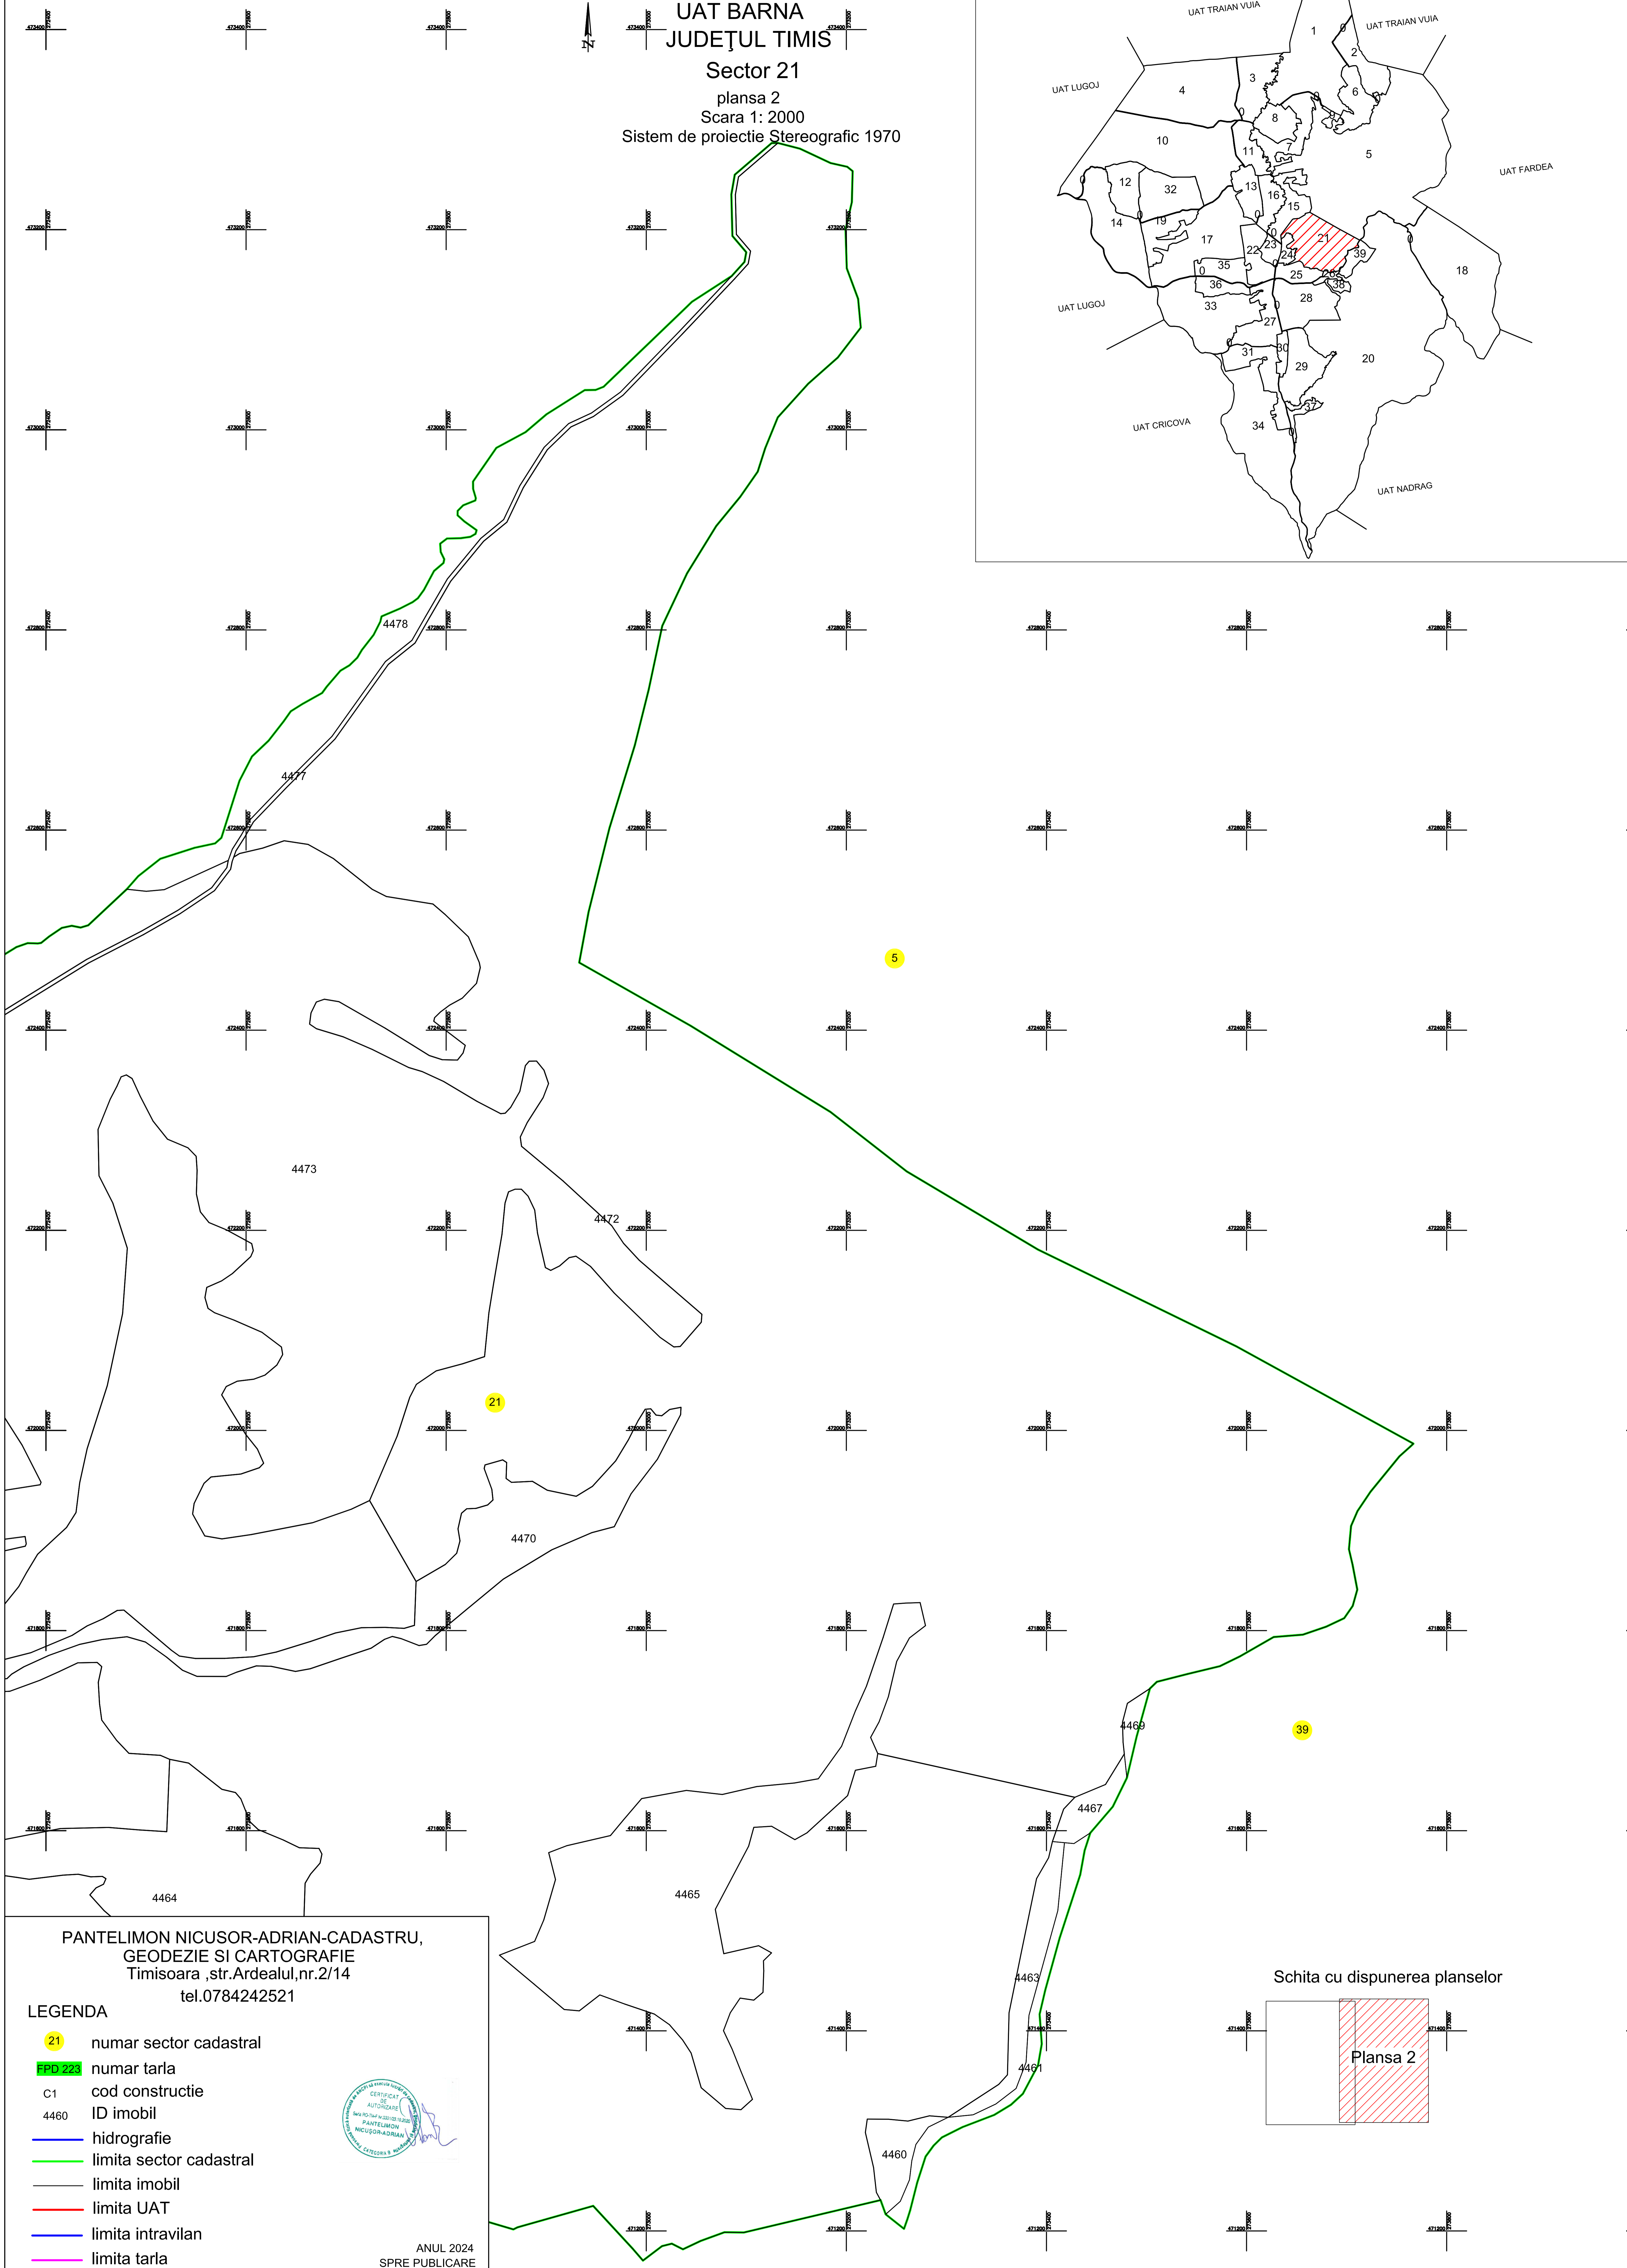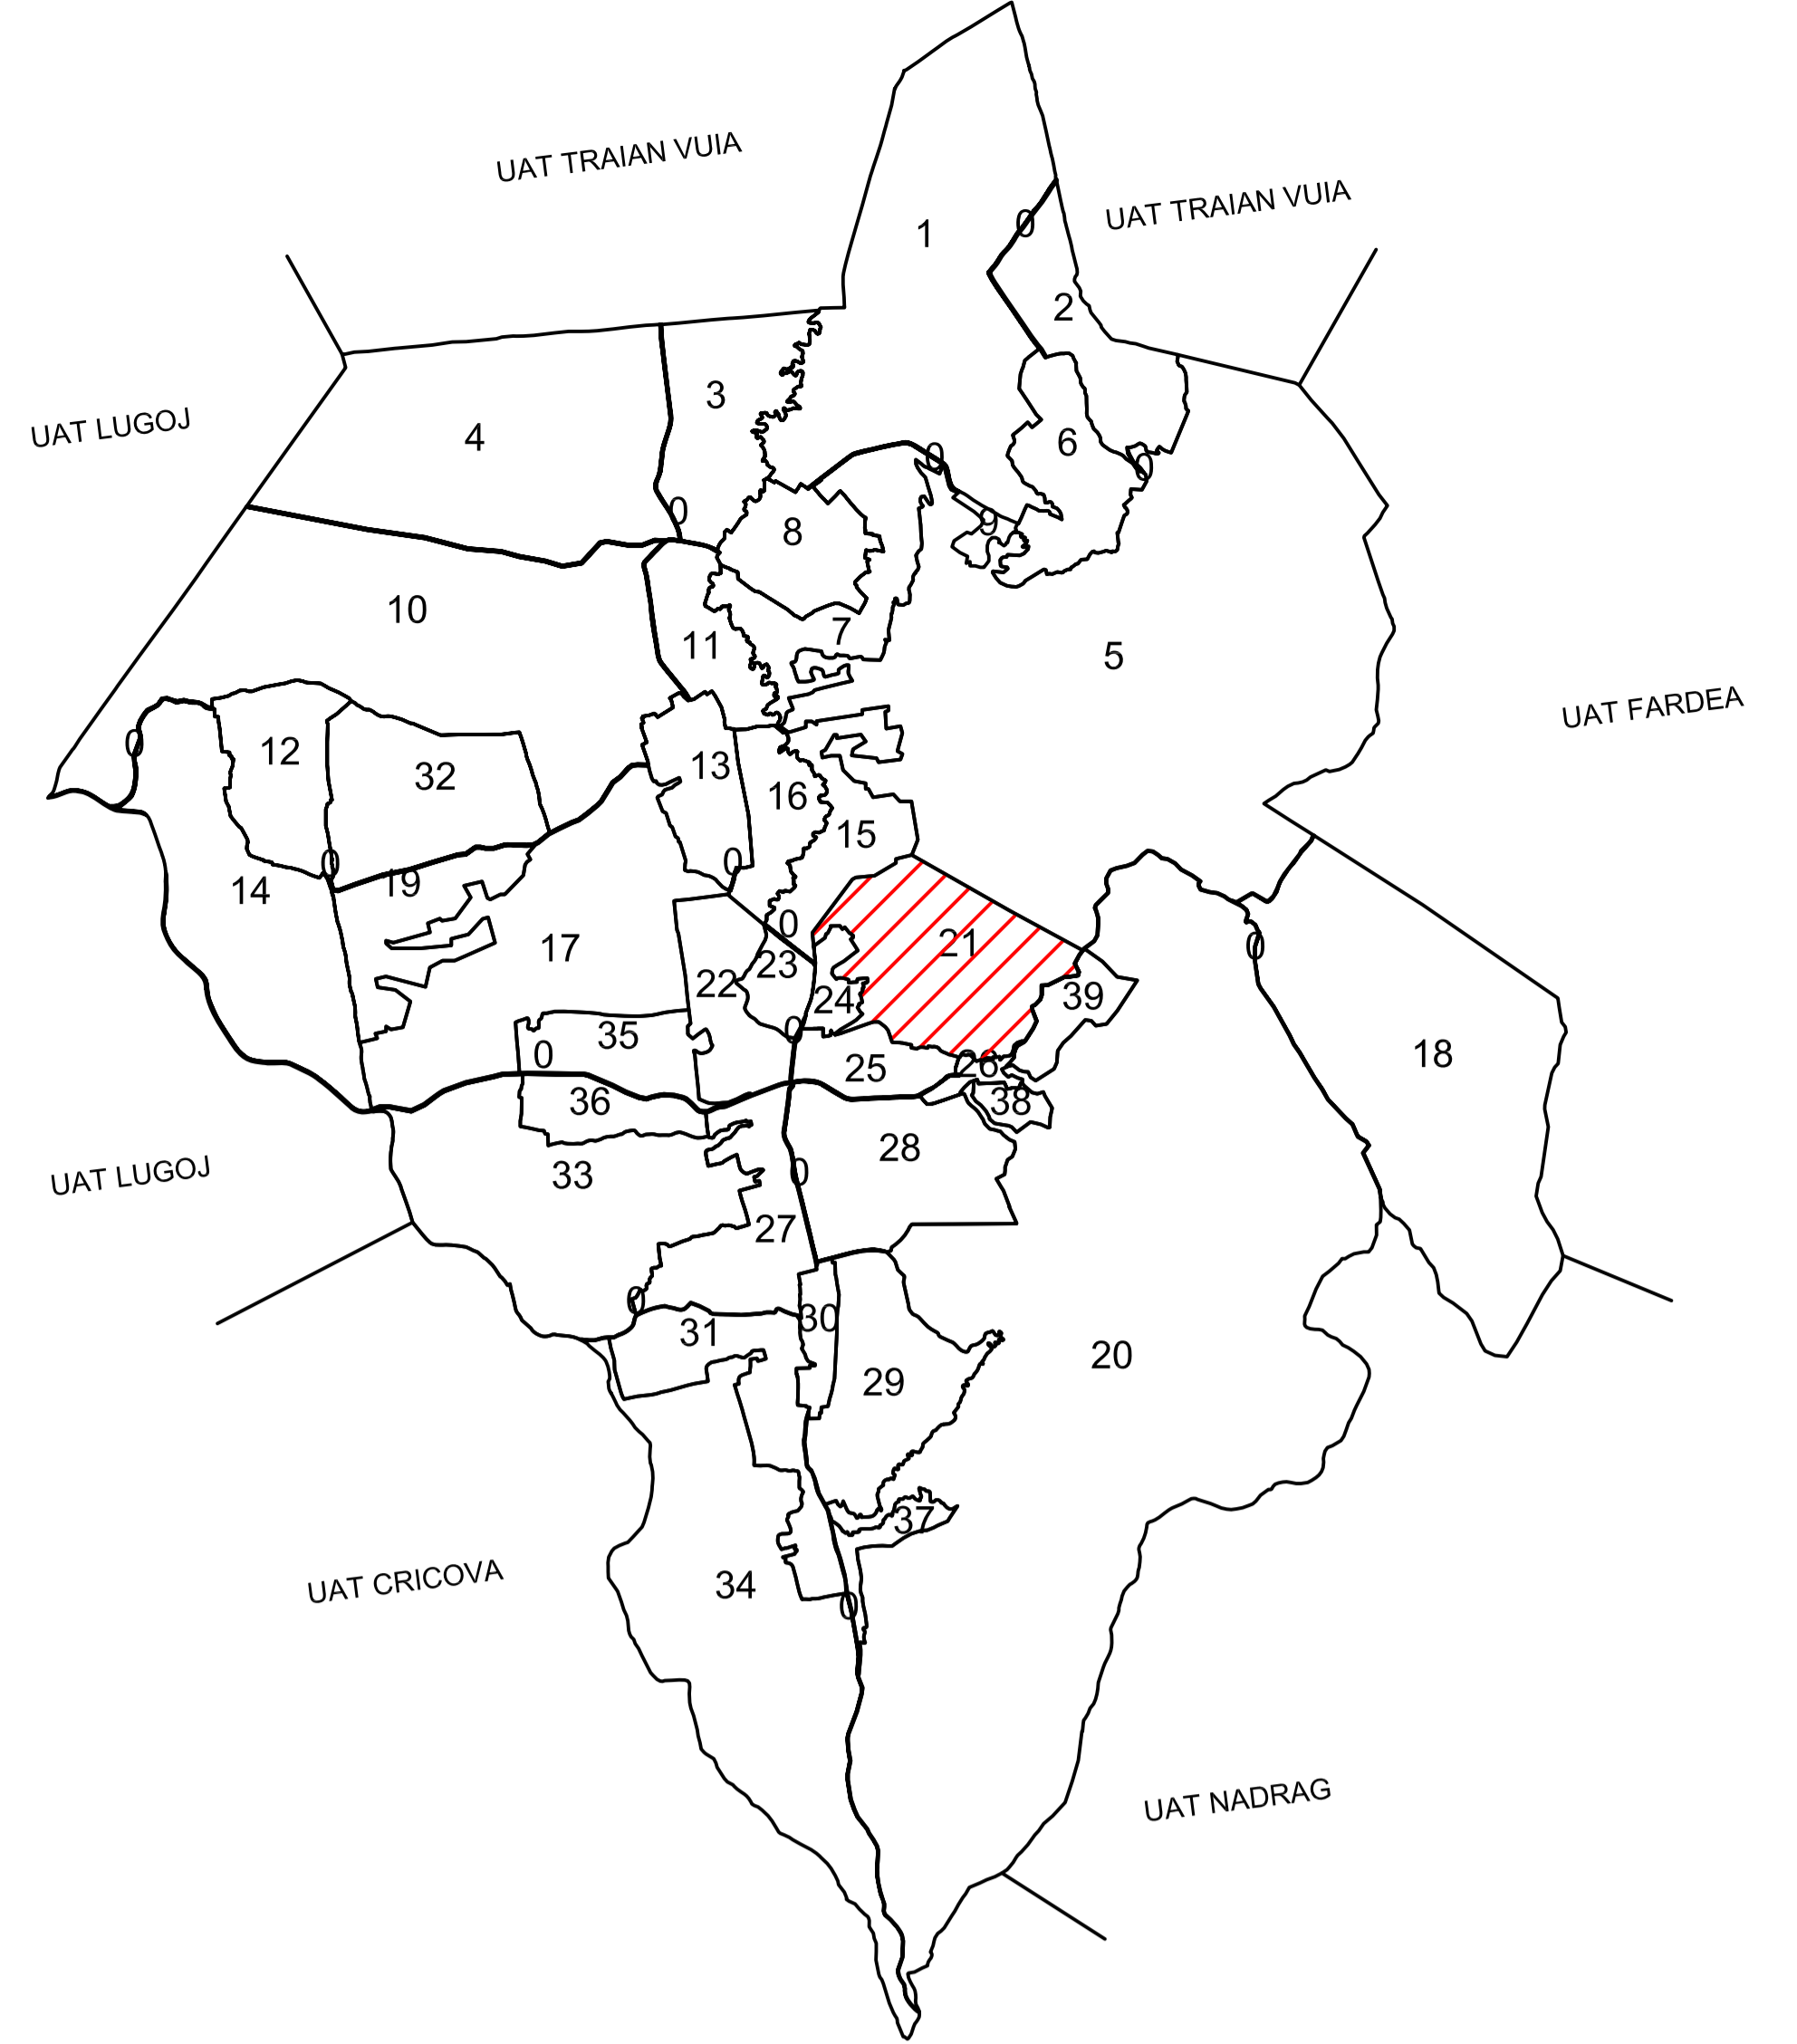

PANTELIMON NICUSOR-ADRIAN-CADASTRU,
GEODEZIE SI CARTOGRAFIE
Timisoara ,str.Ardealul,nr.2/14
tel.0784242521

LEGENDA

- 21 numar sector cadastral
- FPD 223 numar tarla
- C1 cod constructie
- 4460 ID imobil
- hidrografie
- limita sector cadastral
- limita imobil
- limita UAT
- limita intravilan
- limita tarla



ANUL 2024
SPRE PUBLICARE

Schita cu dispunerea planselor

