
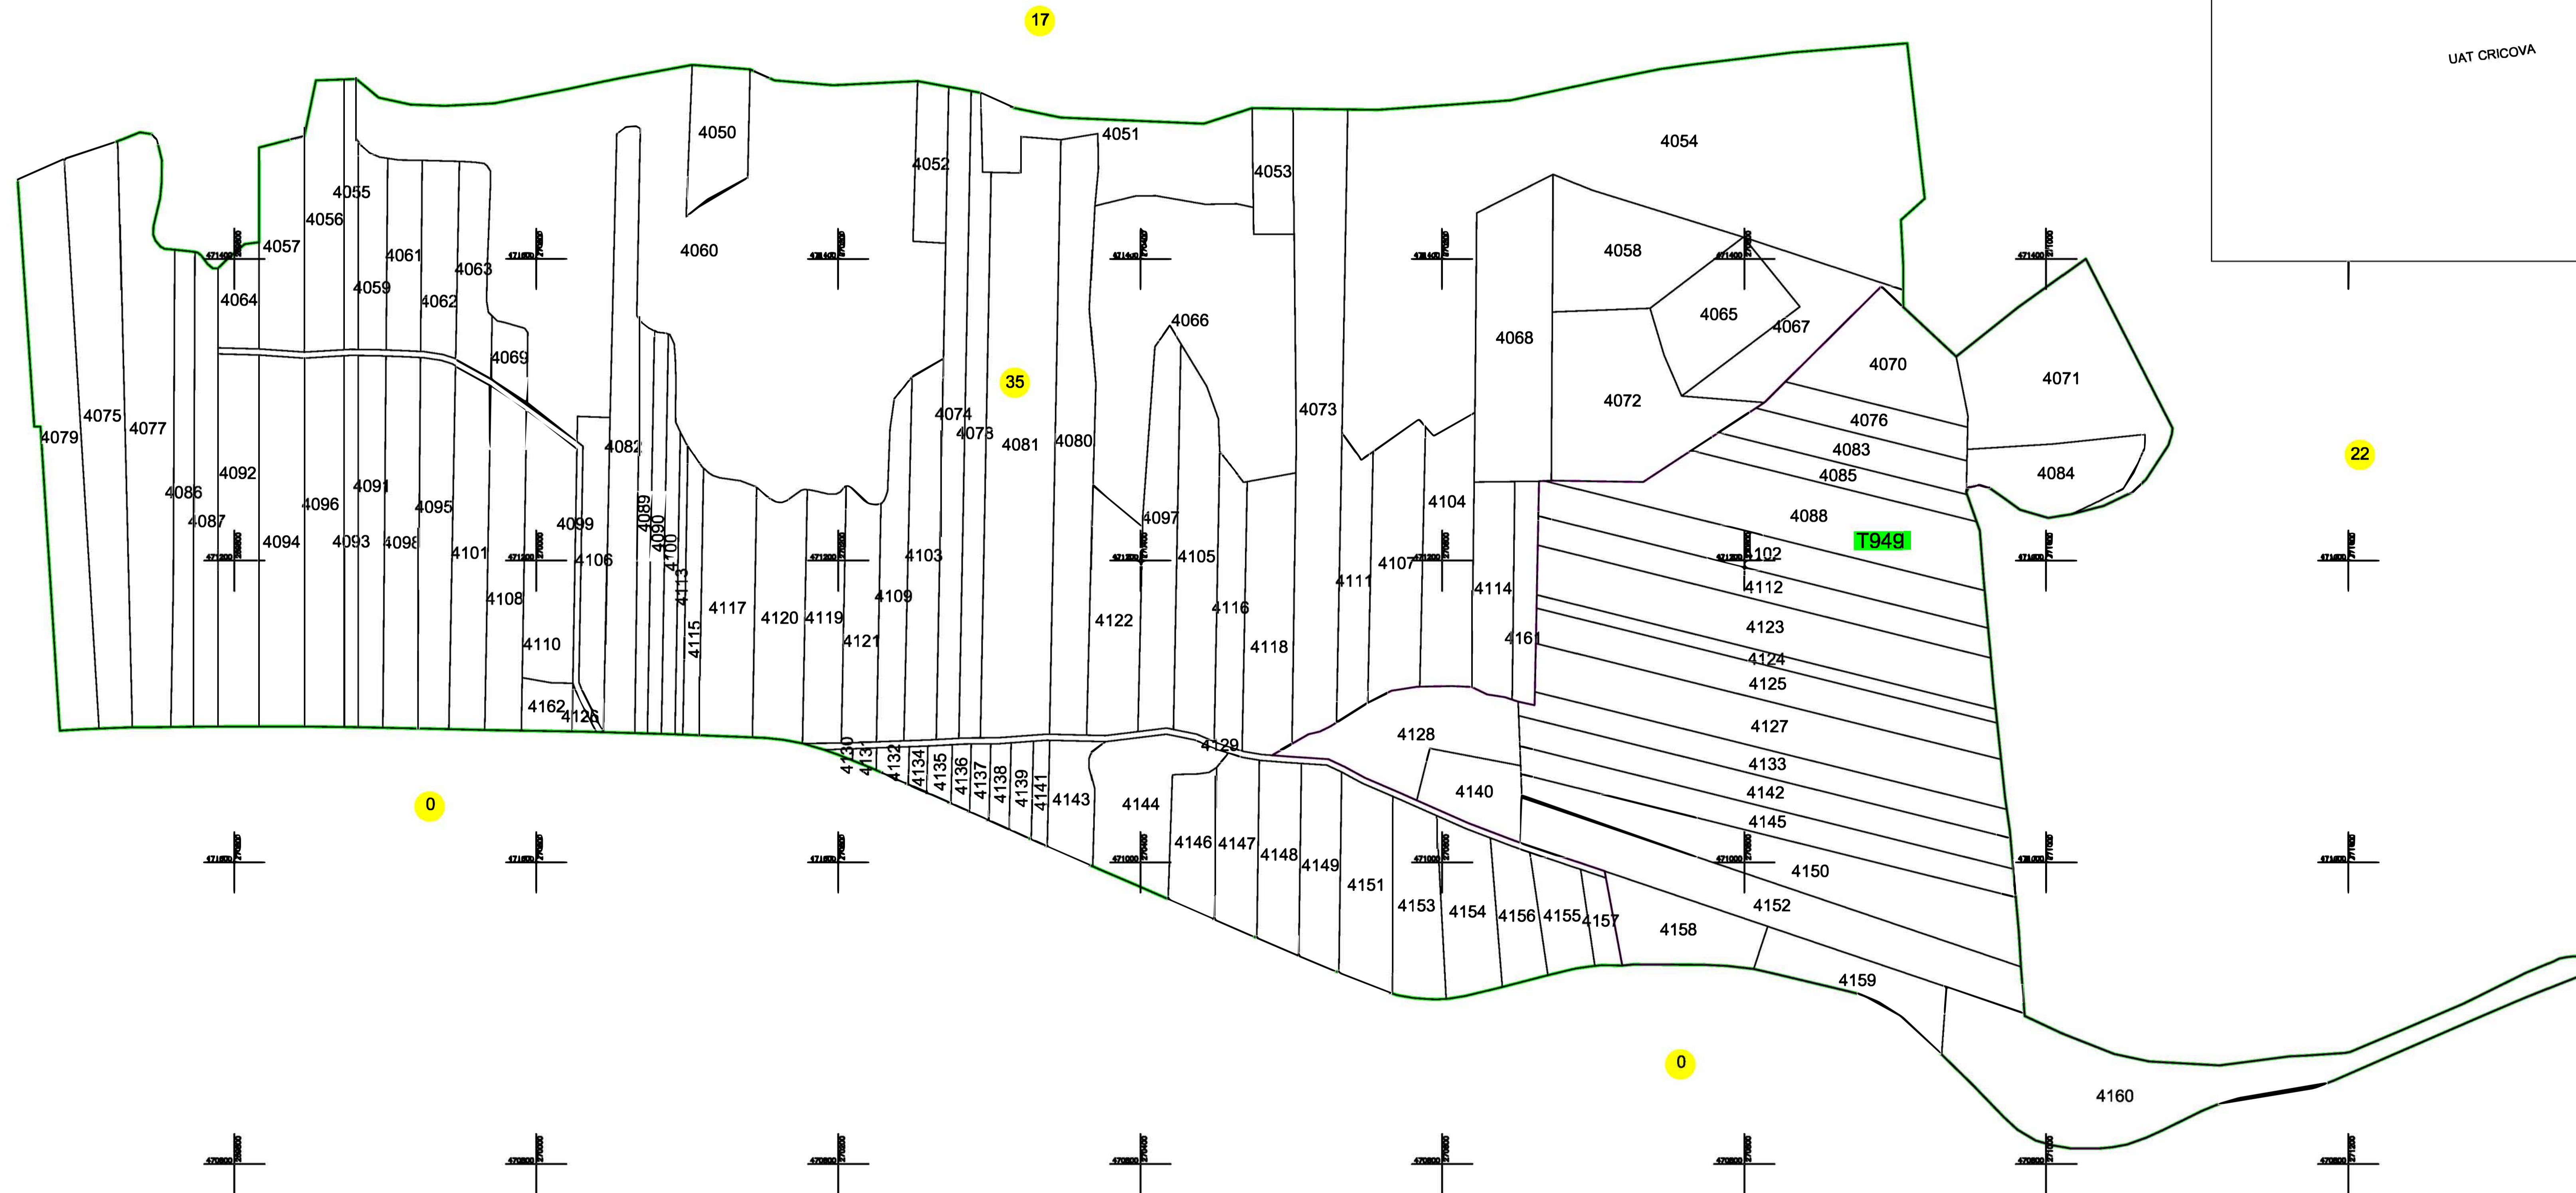


PLAN CADASTRAL
 UAT BARNA
 JUDEȚUL TIMIS
 Sector 35
 Scara 1: 2000
 Sistem de proiectie Stereografic 1970

SCHITA CU DISPUNEREA SECTOARELOR CADASTRALE

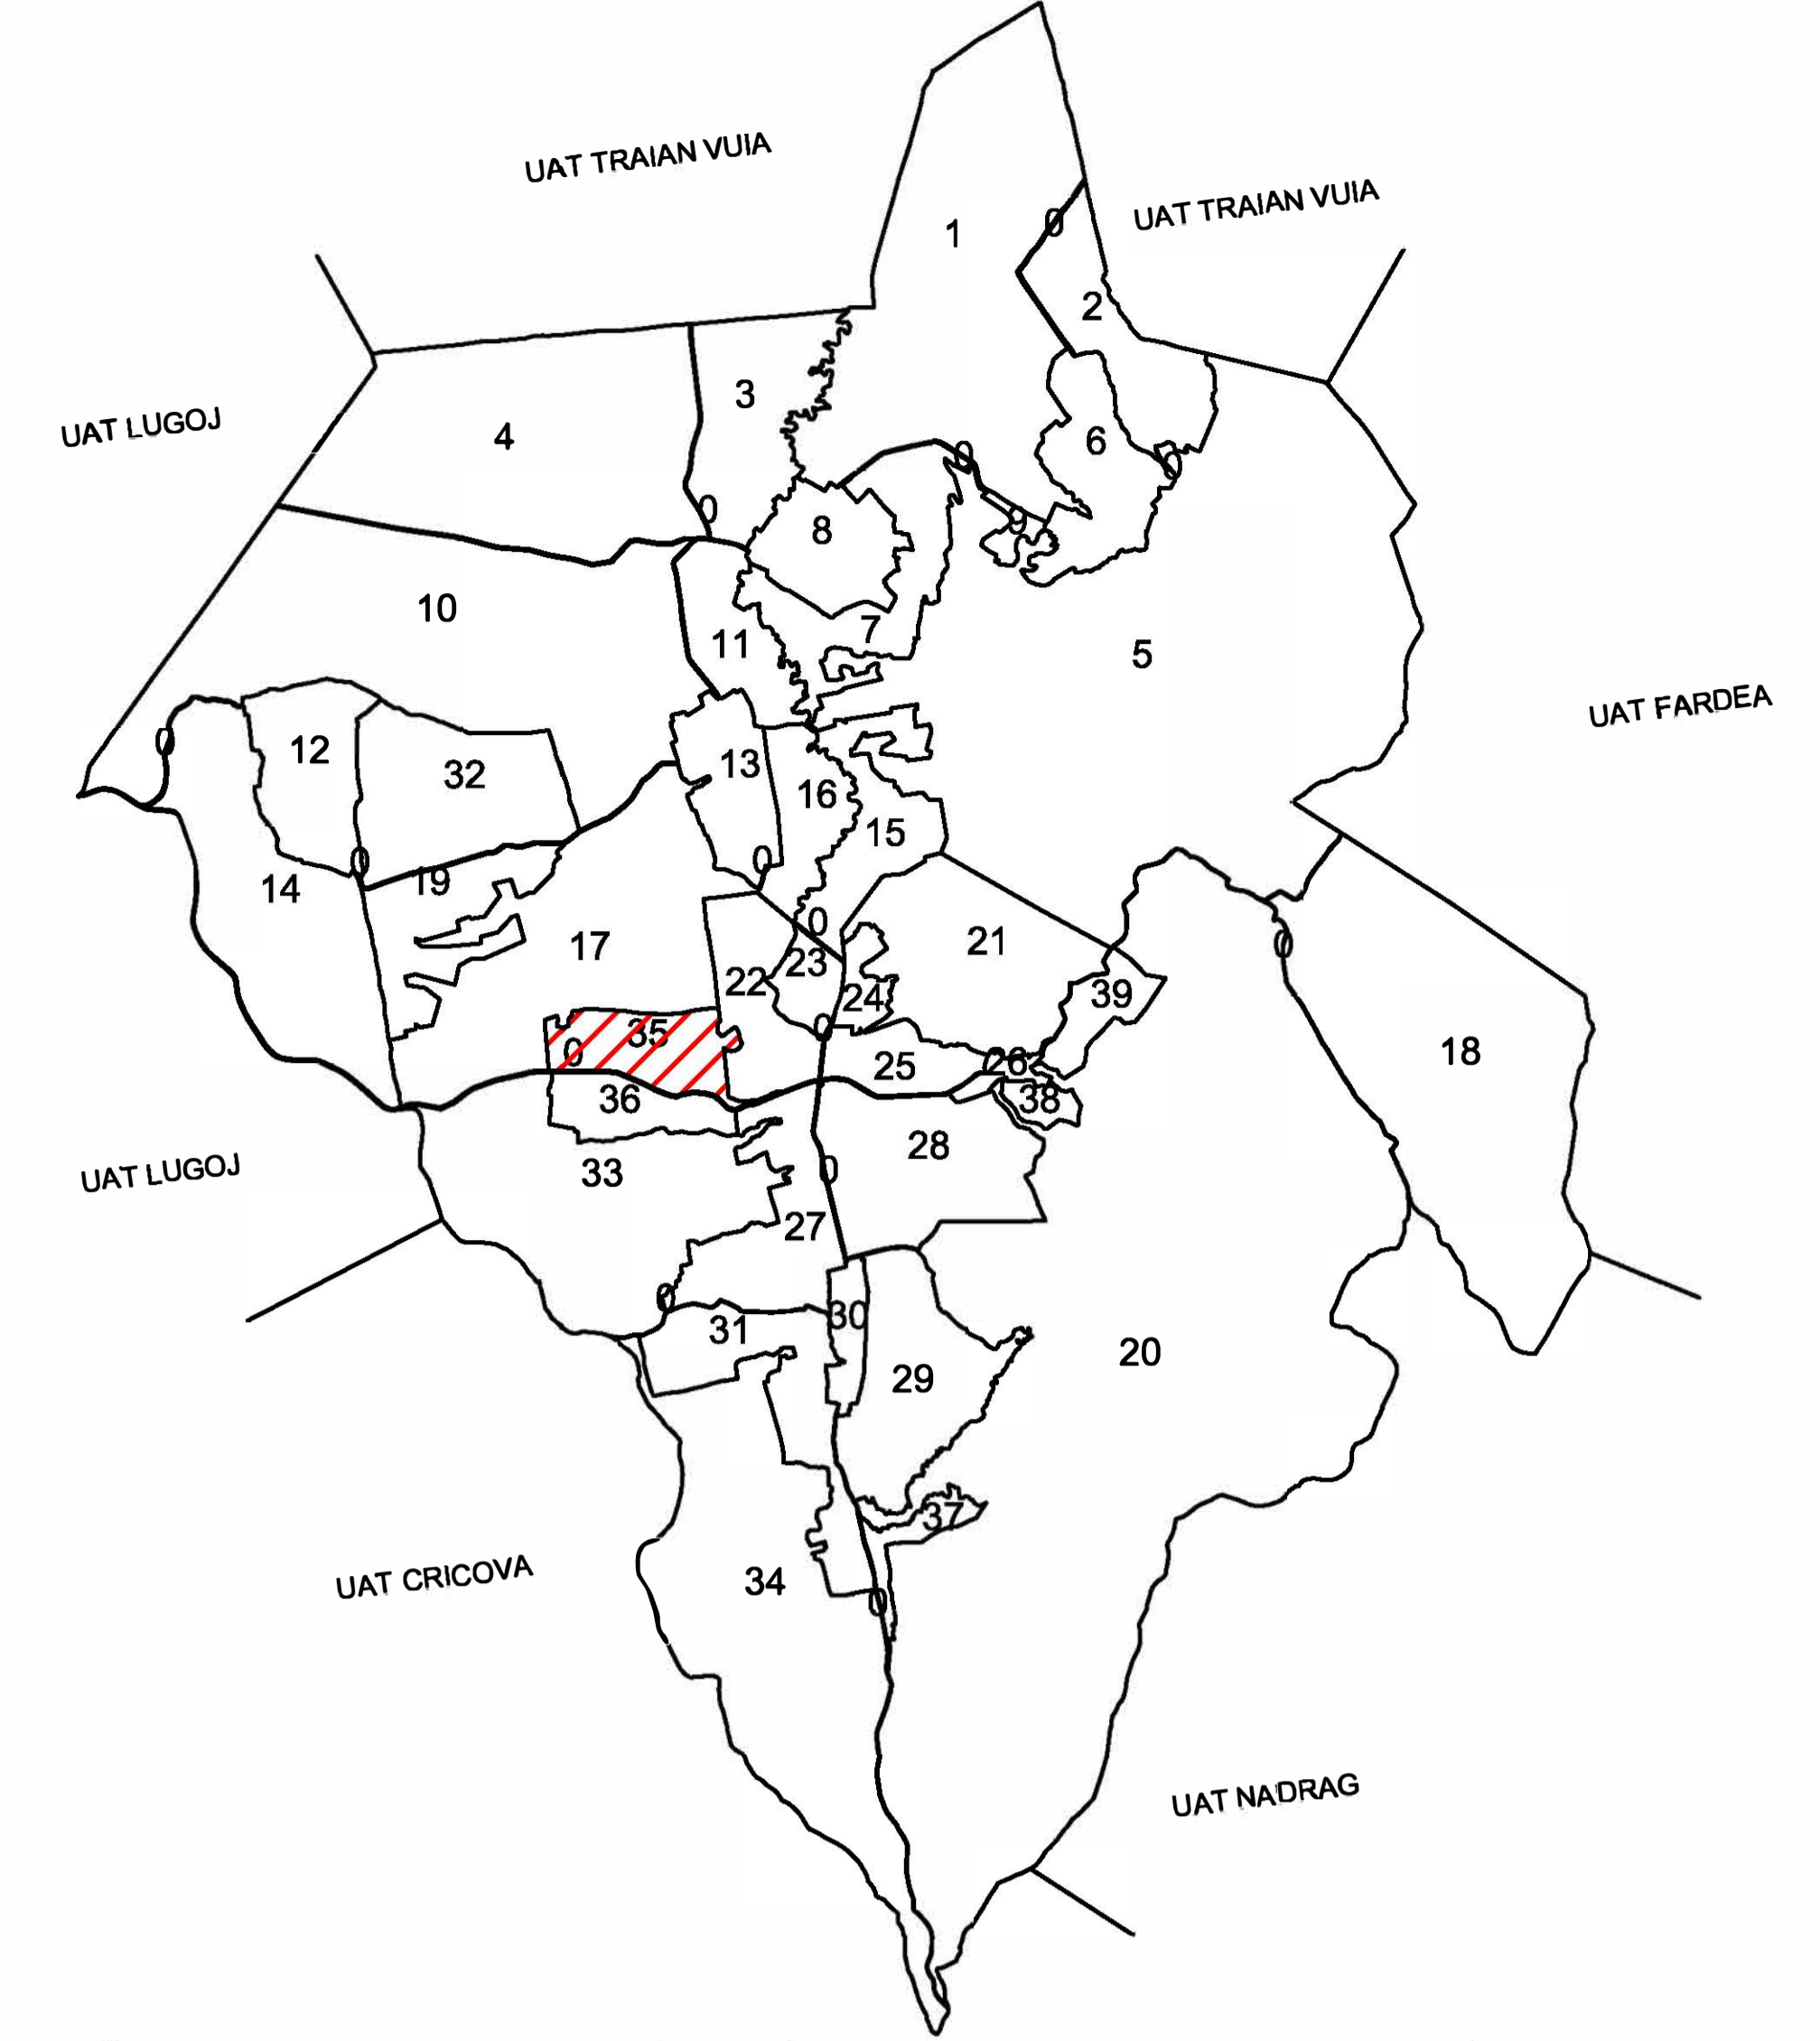

PANTELIMON NICUSOR-ADRIAN-CADASTRU,
 GEODEZIE SI CARTOGRAFIE
 Timisoara ,str.Ardealului,nr.2/14
 tel.0784242521

LEGENDA

- 35 numar sector cadastral
- T 949 numar tarla
- c1 cod constructie
- 4126 ID imobil
- hidrografie
- limita sector cadastral
- limita imobil
- limita UAT
- limita intravilan
- limita tarla



ANUL 2024
 SPRE PUBLICARE