

PLAN CADASTRAL

UAT BARNA
JUDEȚUL TIMIS



Sector 4

Plansa 1

Scara 1: 2000

Sistem de proiectie Stereografic 1970

SCHITA CU DISPUNEREA SECTOARELOR CADASTRALE

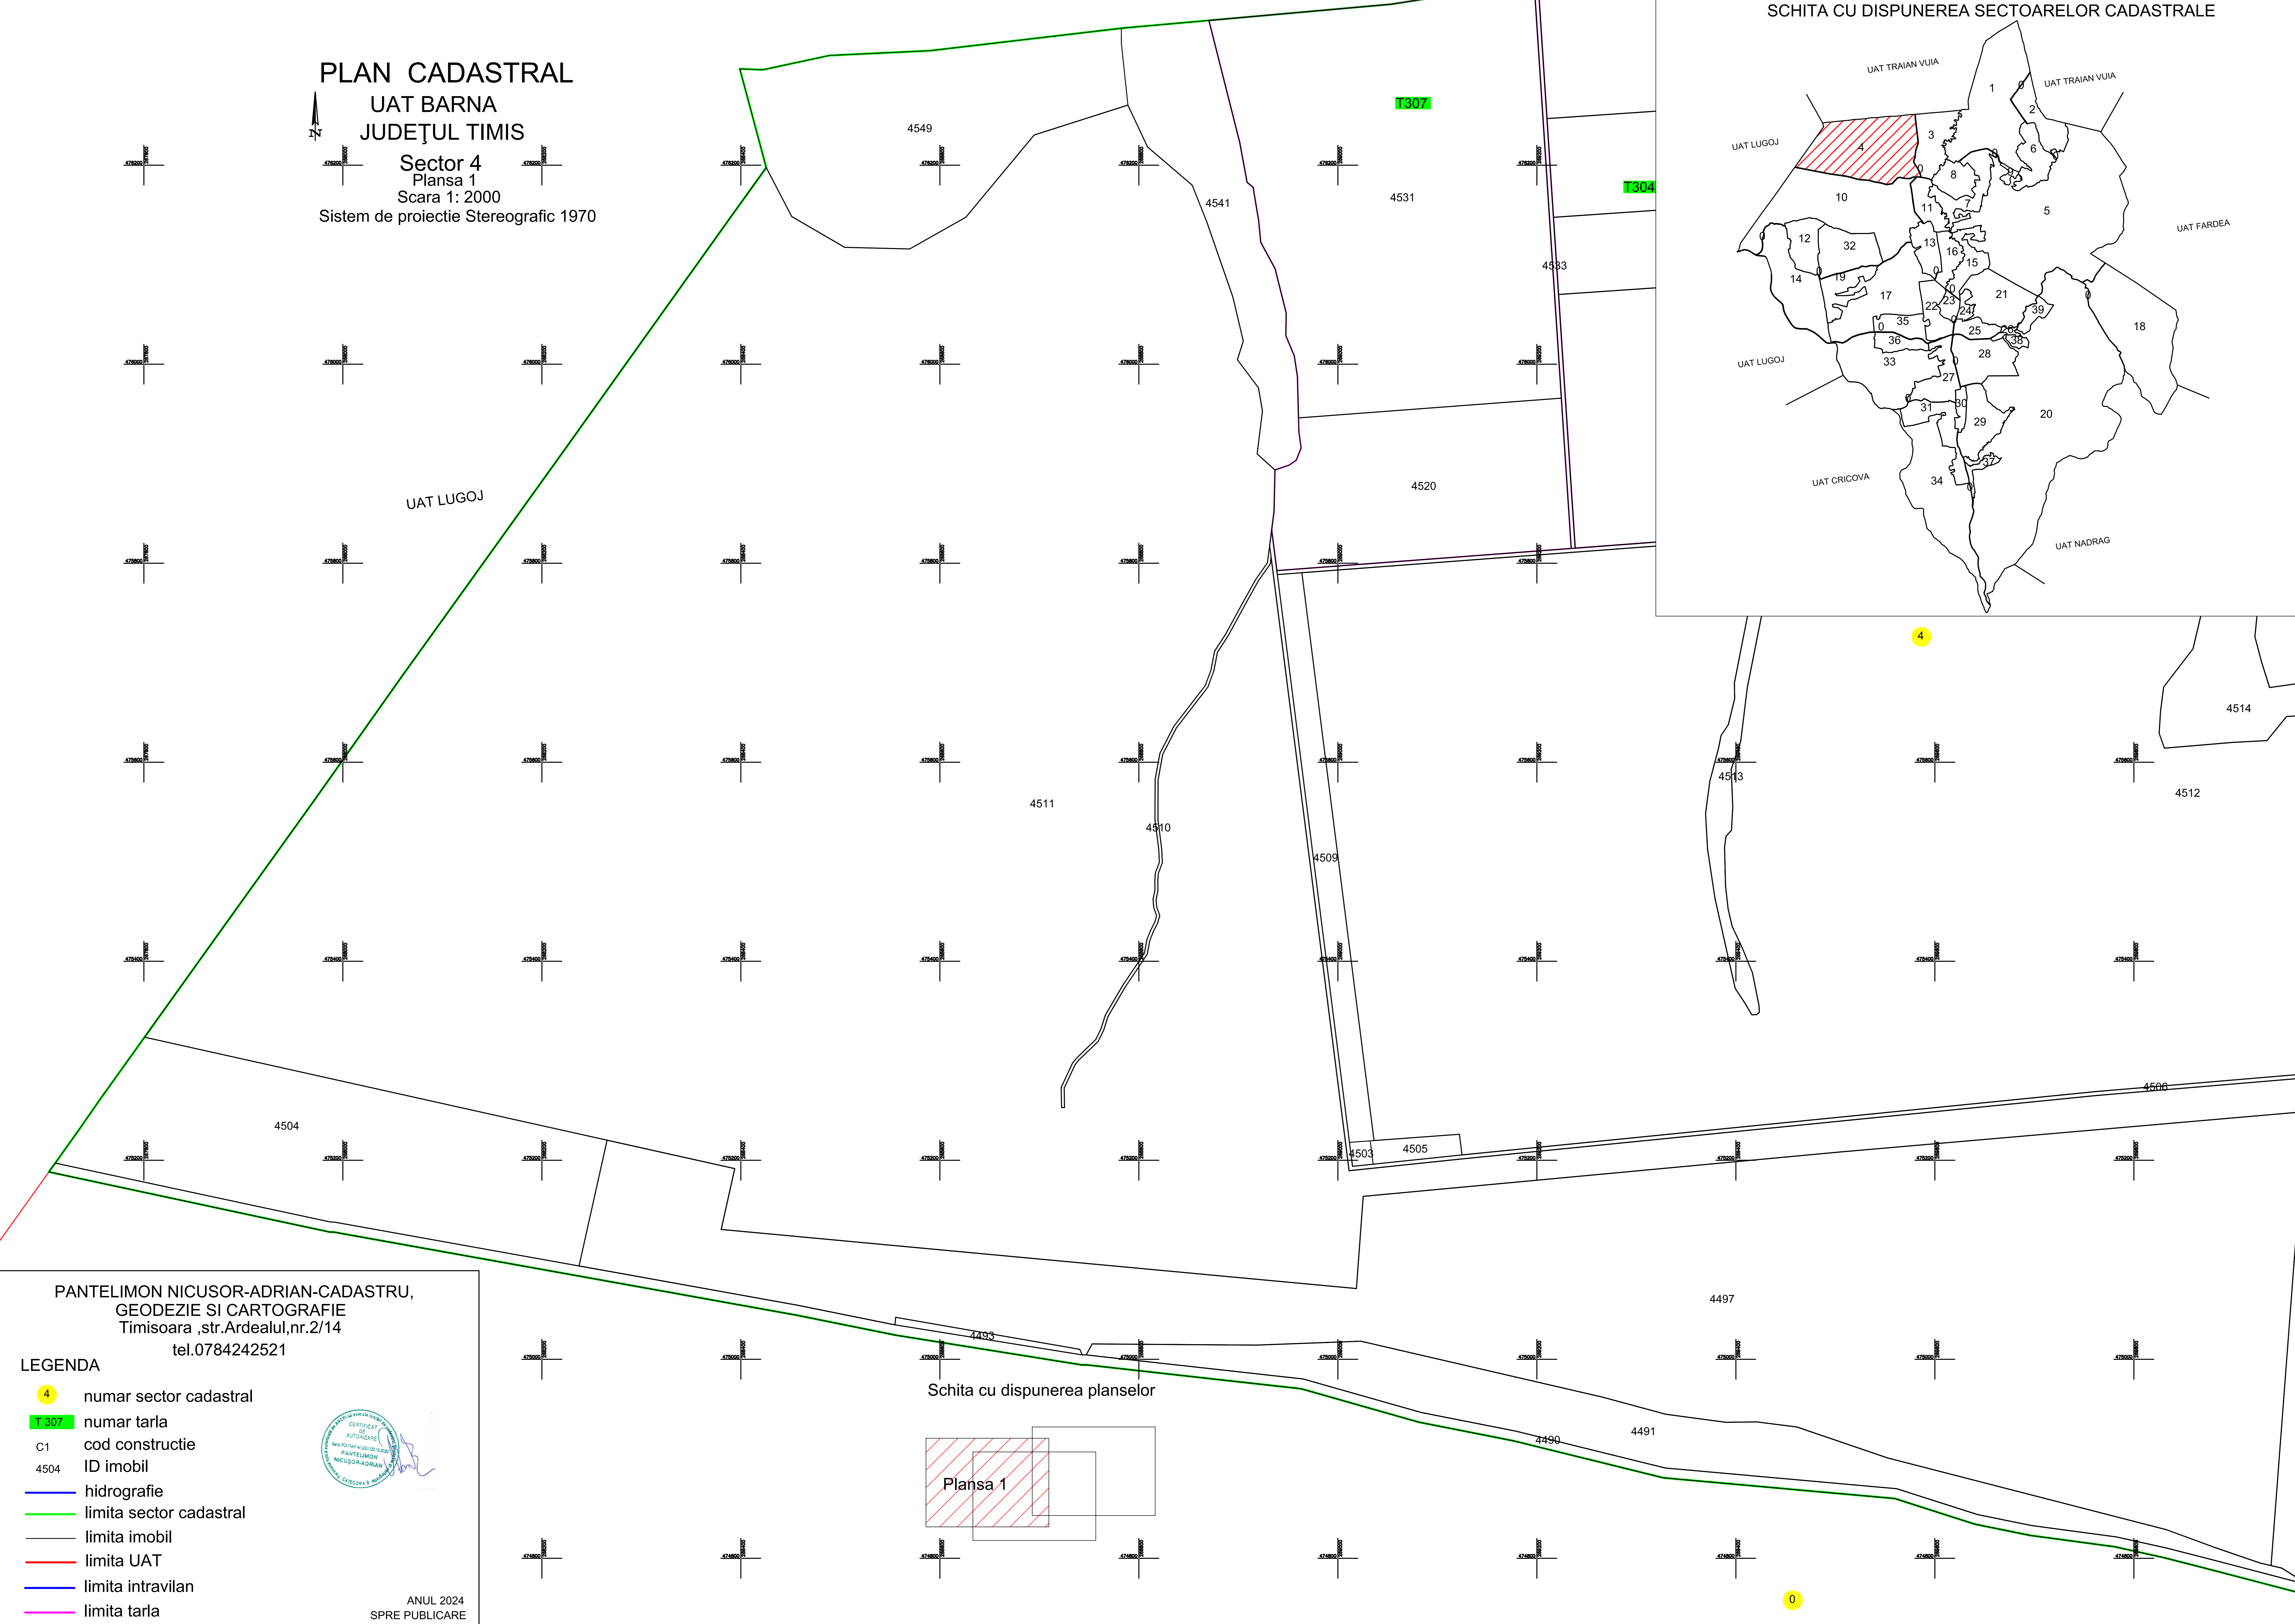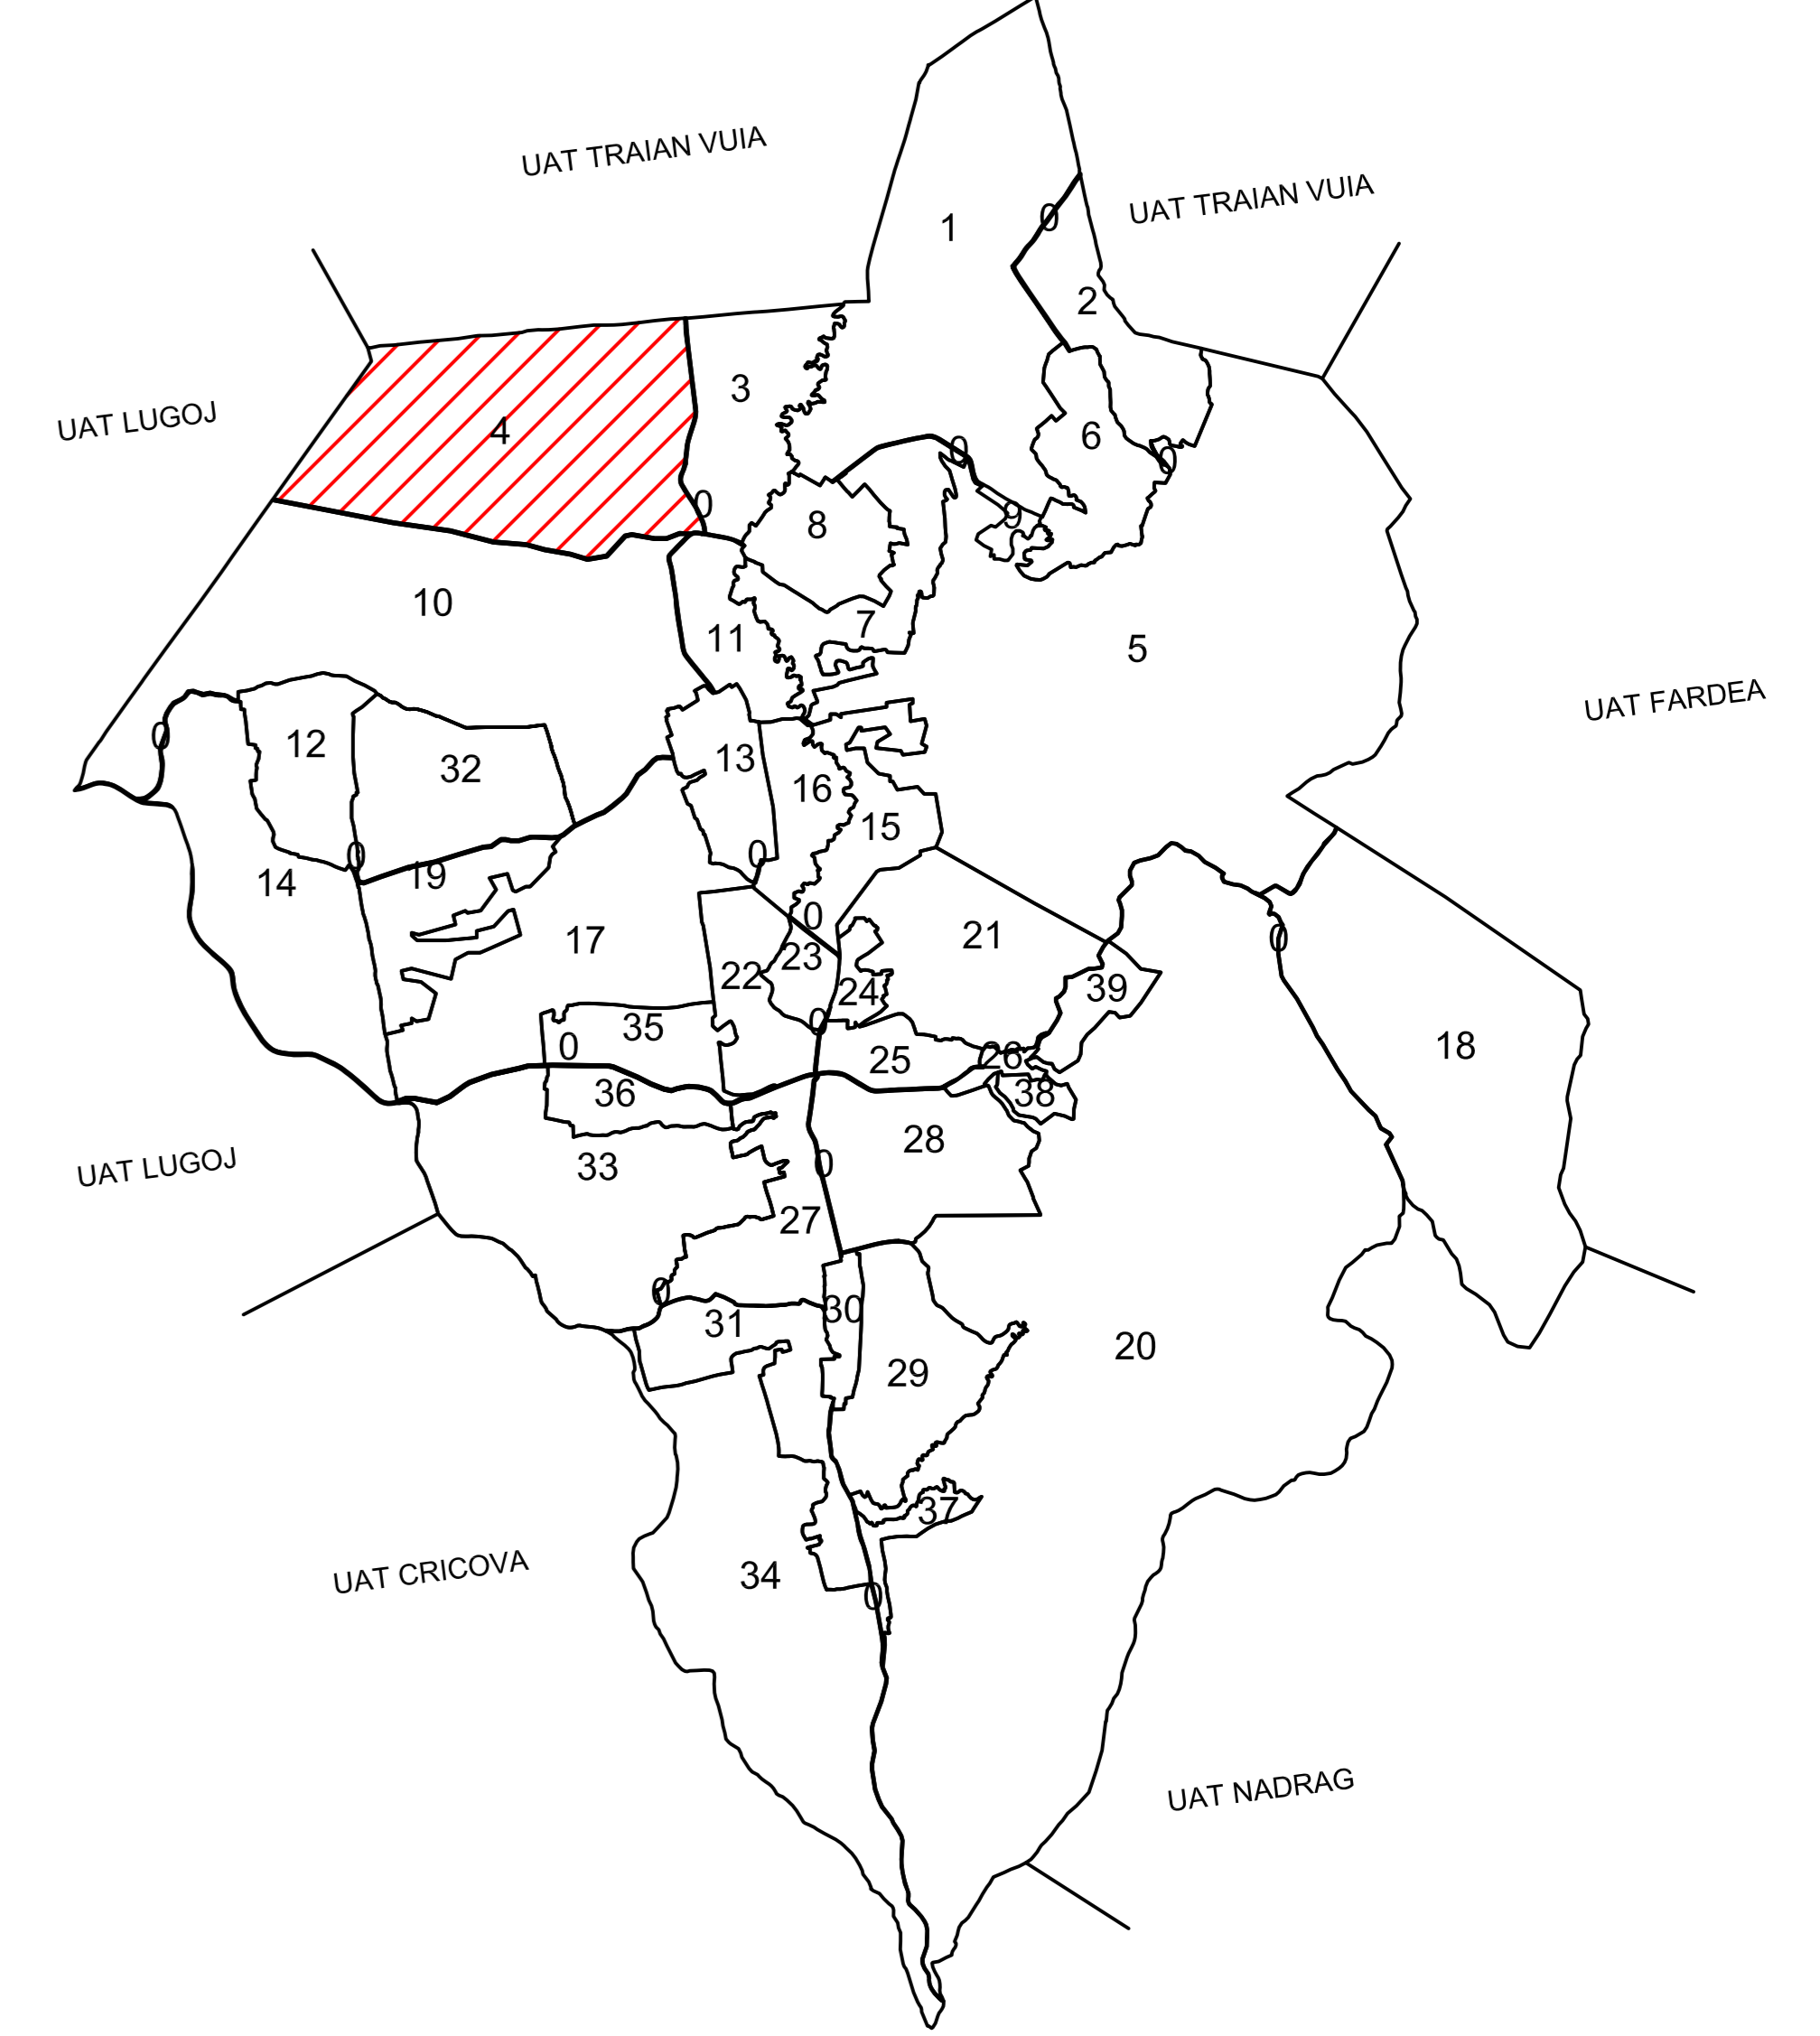


PANTELIMON NICUSOR-ADRIAN-CADASTRU,
GEODEZIE SI CARTOGRAFIE
Timisoara ,str.Ardealul,nr.2/14
tel.0784242521

LEGENDA

- numar sector cadastral
- numar tarla
- cod constructie
- ID imobil
- hidrografie
- limita sector cadastral
- limita imobil
- limita UAT
- limita intravilan
- limita tarla



Schita cu dispunerea planselor

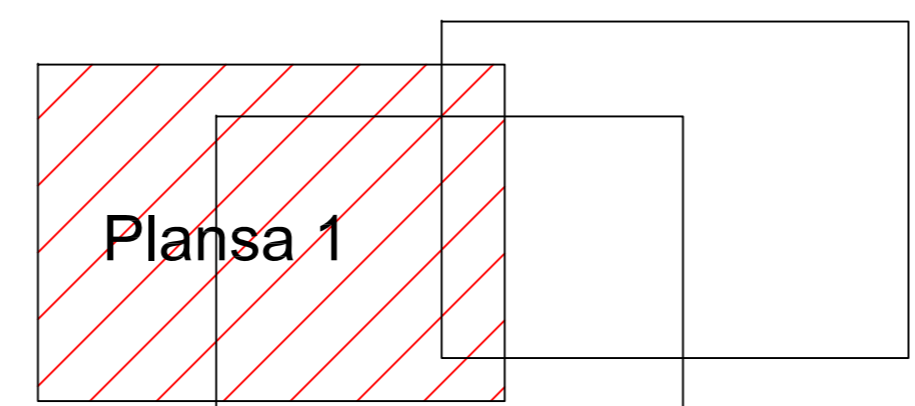

ANUL 2024
SPRE PUBLICARE