



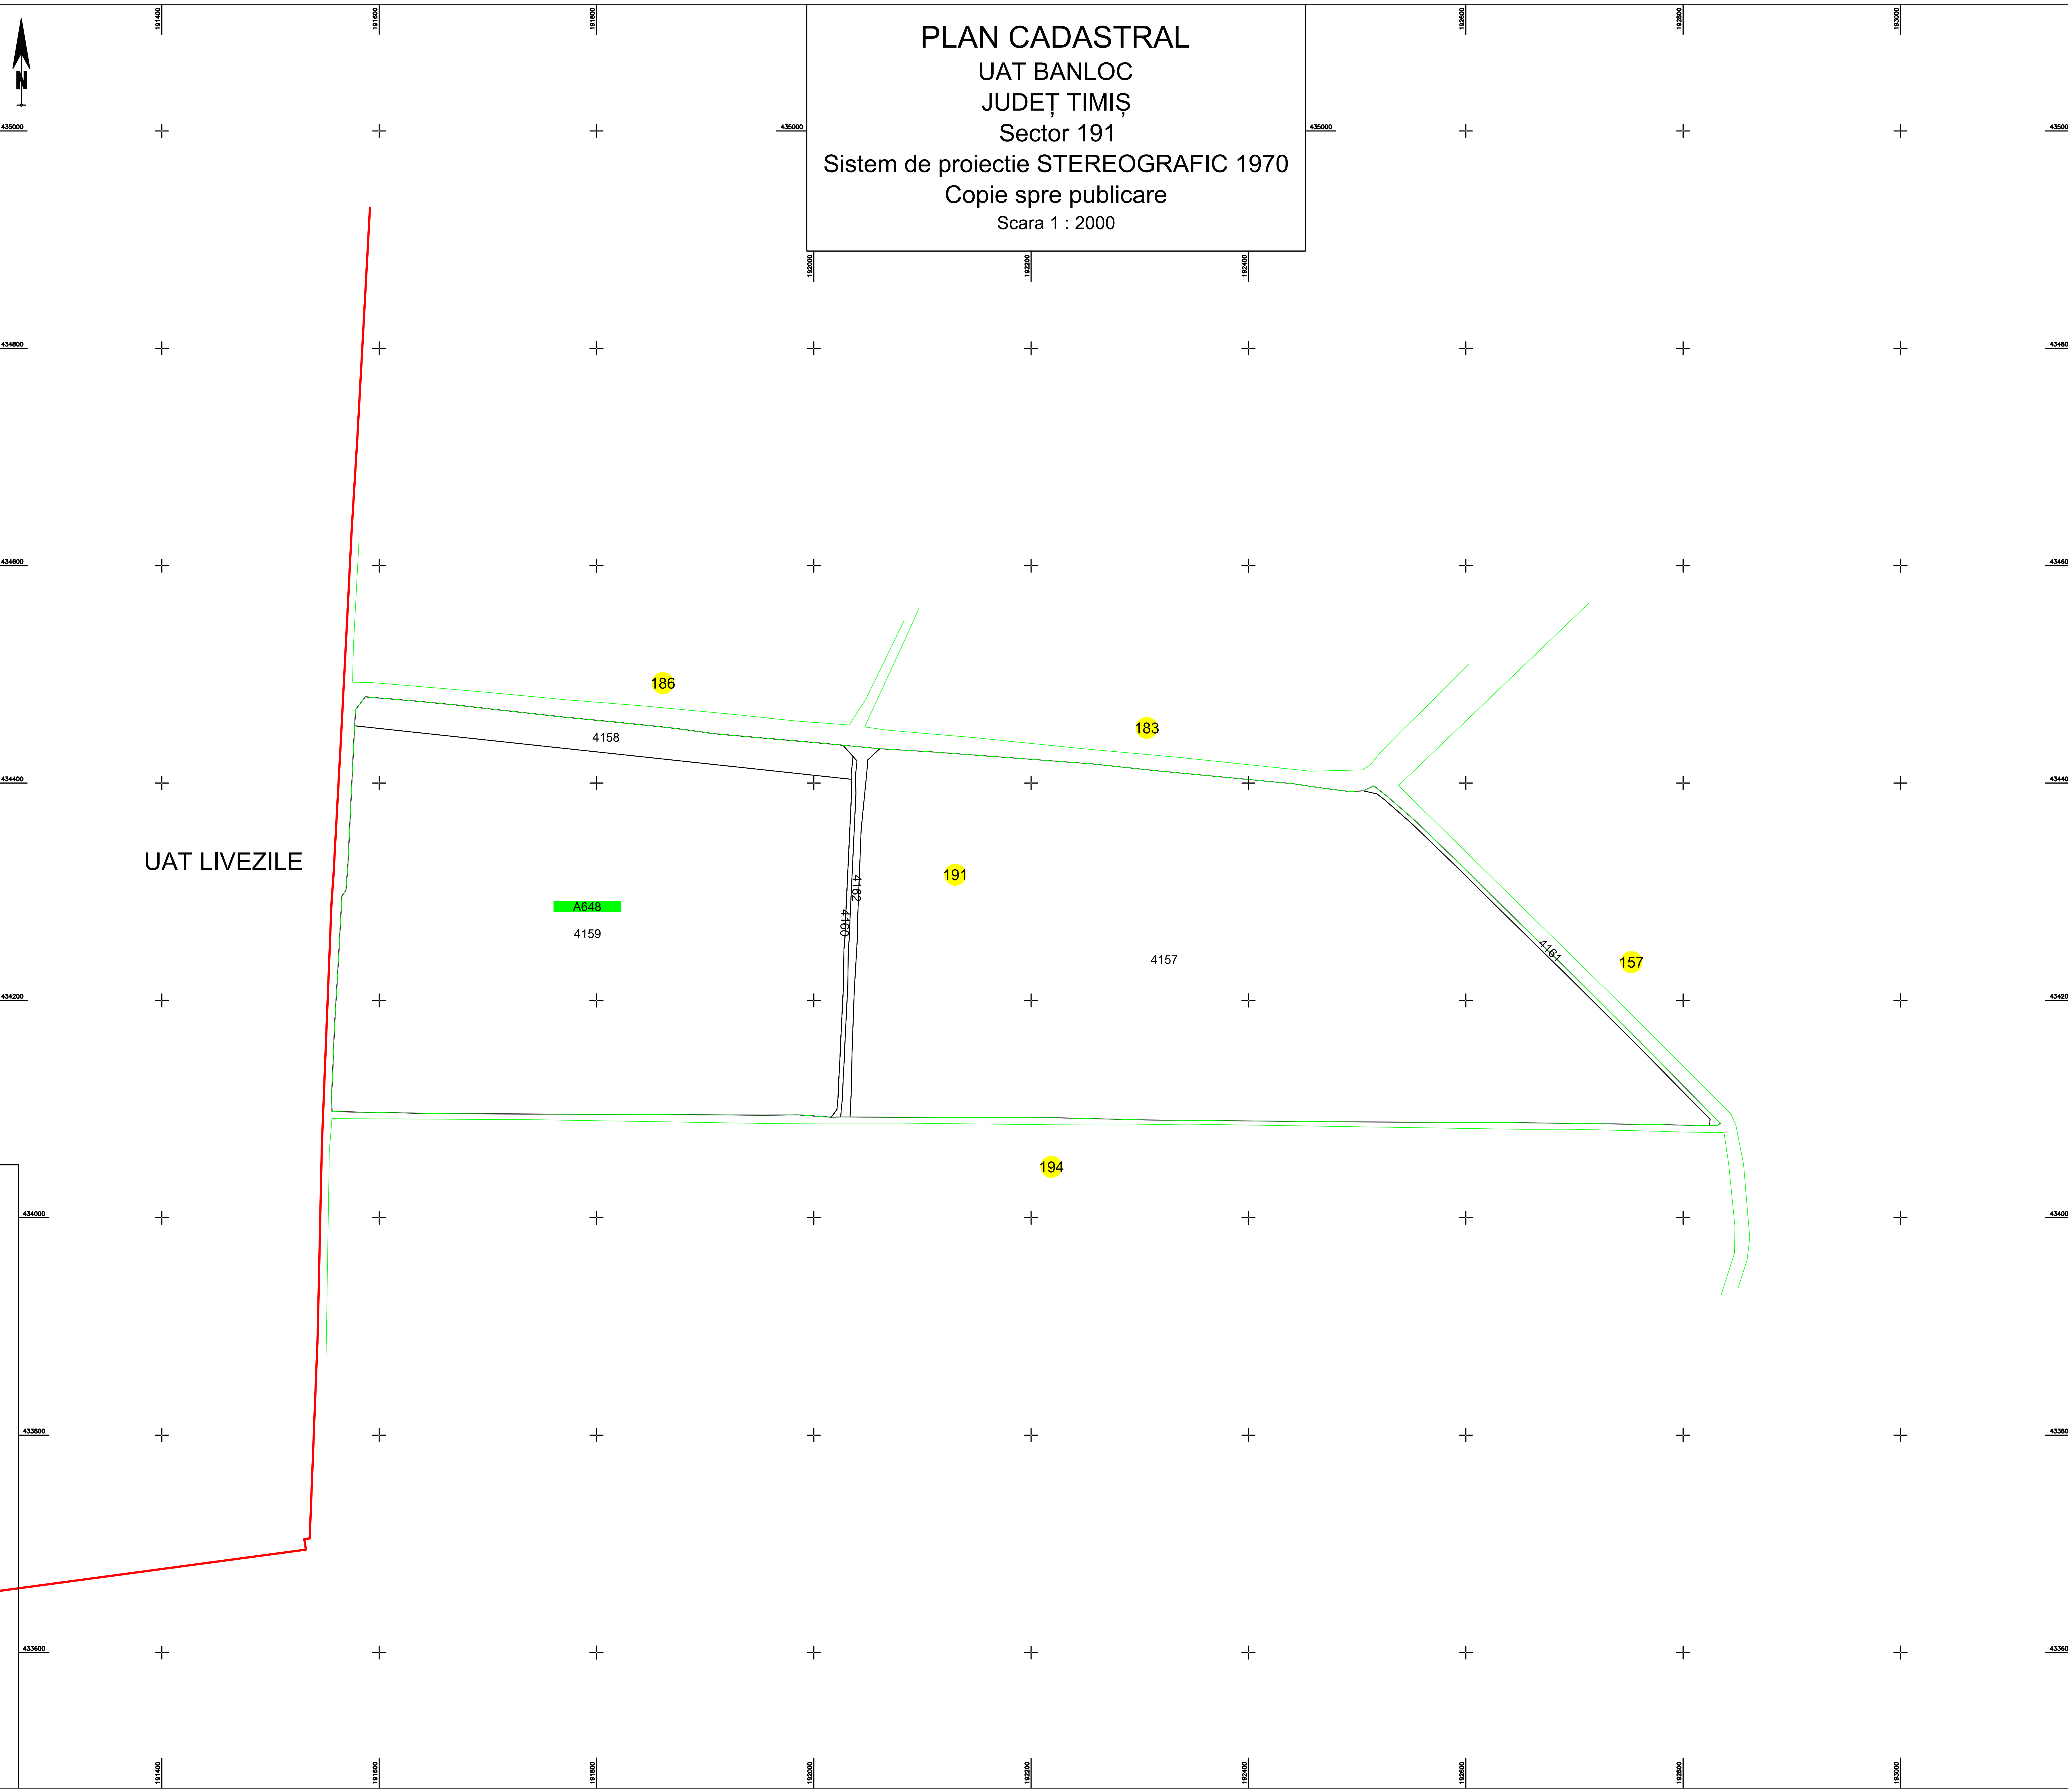

PLAN CADASTRAL
UAT BANLOC
JUDEȚ TIMIȘ
Sector 191
Sistem de proiectie STEREOGRAFIC 1970
Copie spre publicare
Scara 1 : 2000

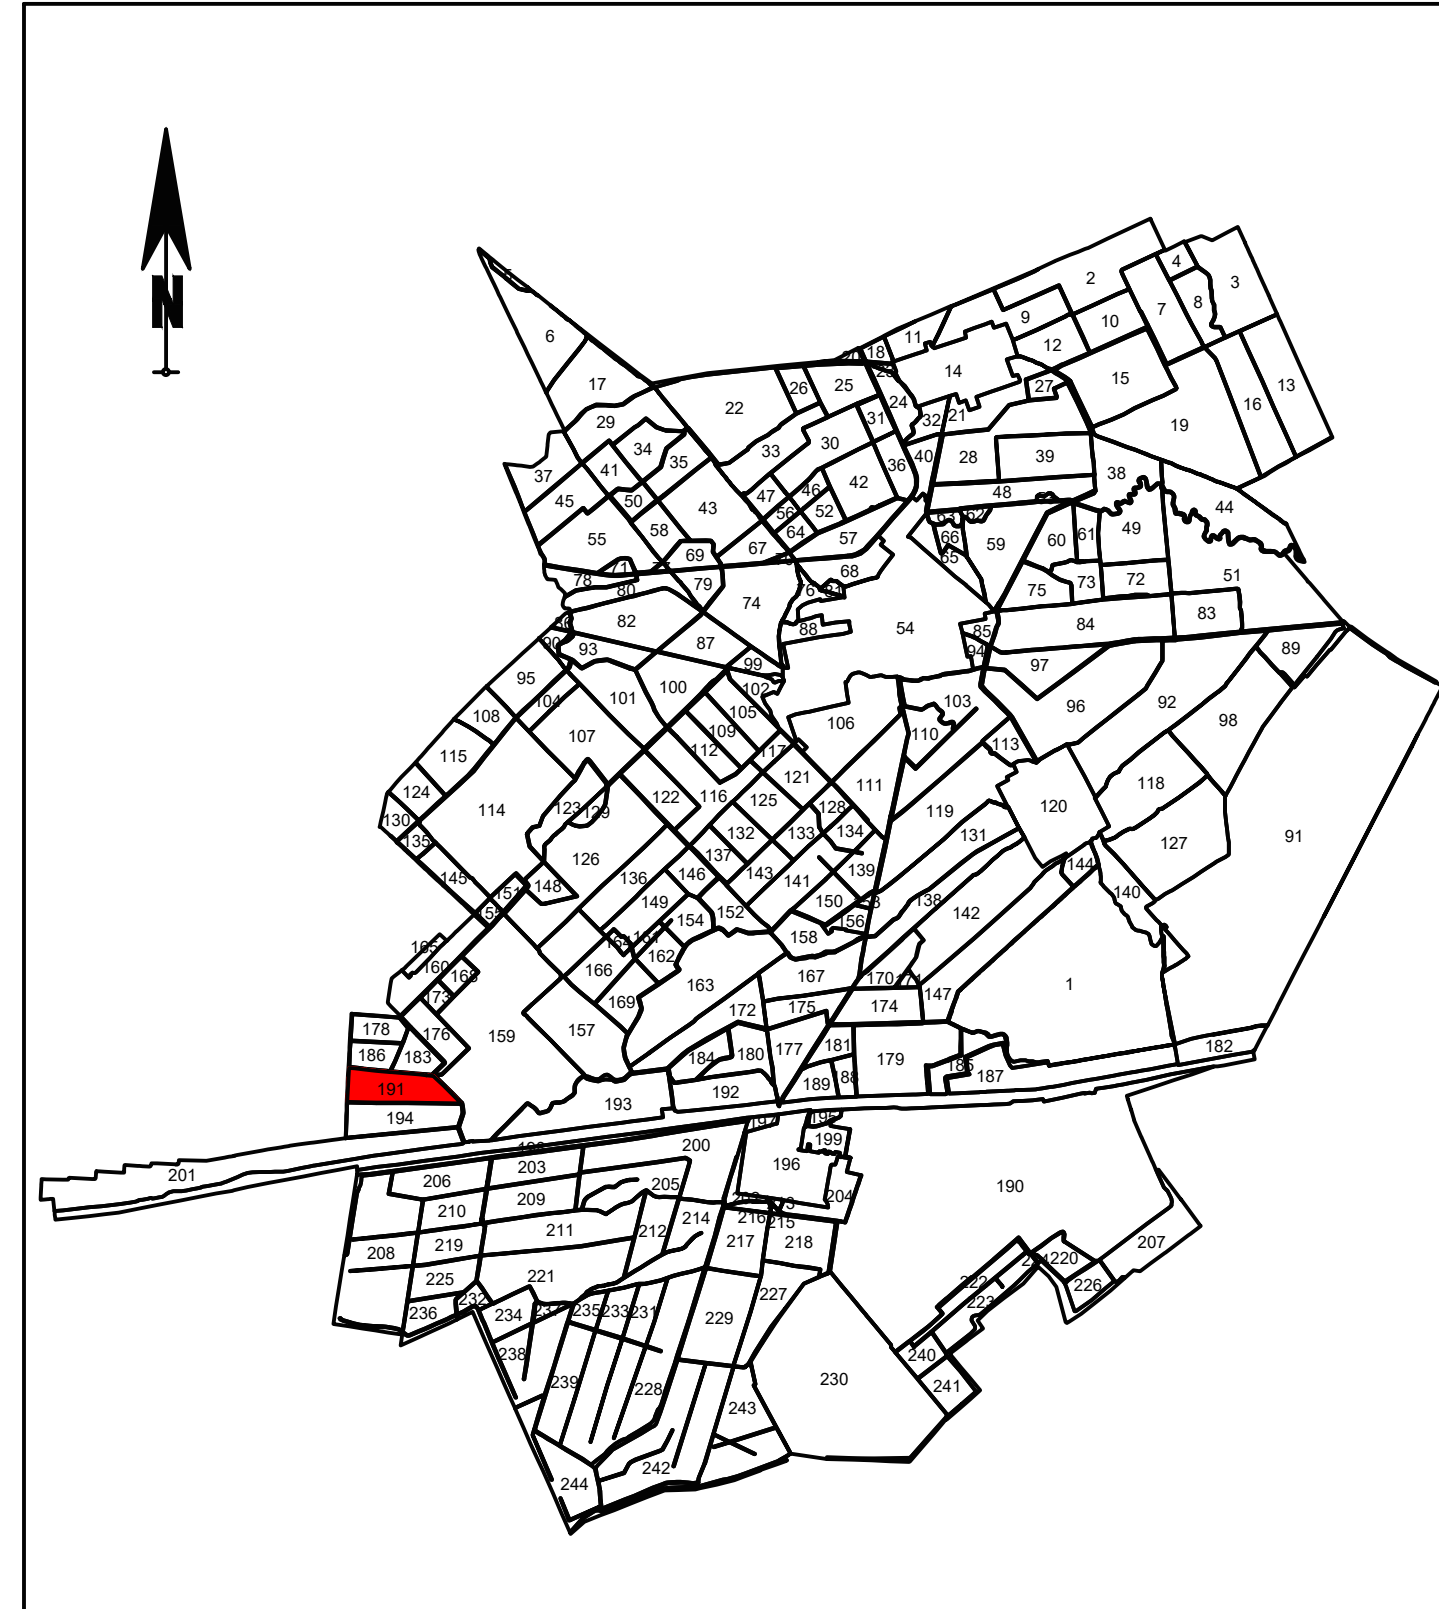

LEGENDA

Identificador	4157
Nr. Sector	191
Nr. Tarla	A648
Limita Sector	
Limita Canal	
Limita Imobil	
Limita UAT	

EXECUTANT:

SC OTNIEL SRL

DATA: 12.2024

SC OTNIEL SRL

DATA: 12.2024

CERTIFICAT DE AUTORIZARE

Serie RO-B-F

Nr. 177529/04.2015

Darius-Otniel M. RACOVITAN

CATEGORIA A

CERTIFICAT DE AUTORIZARE

Serie PO-B-J

Nr. 23901/07.2024

SC OTNIEL SRL

Turcova

VIZAT,
COMISIA LOCALA DE FOND FUNCAR
Presedinte Comisie
Data :