



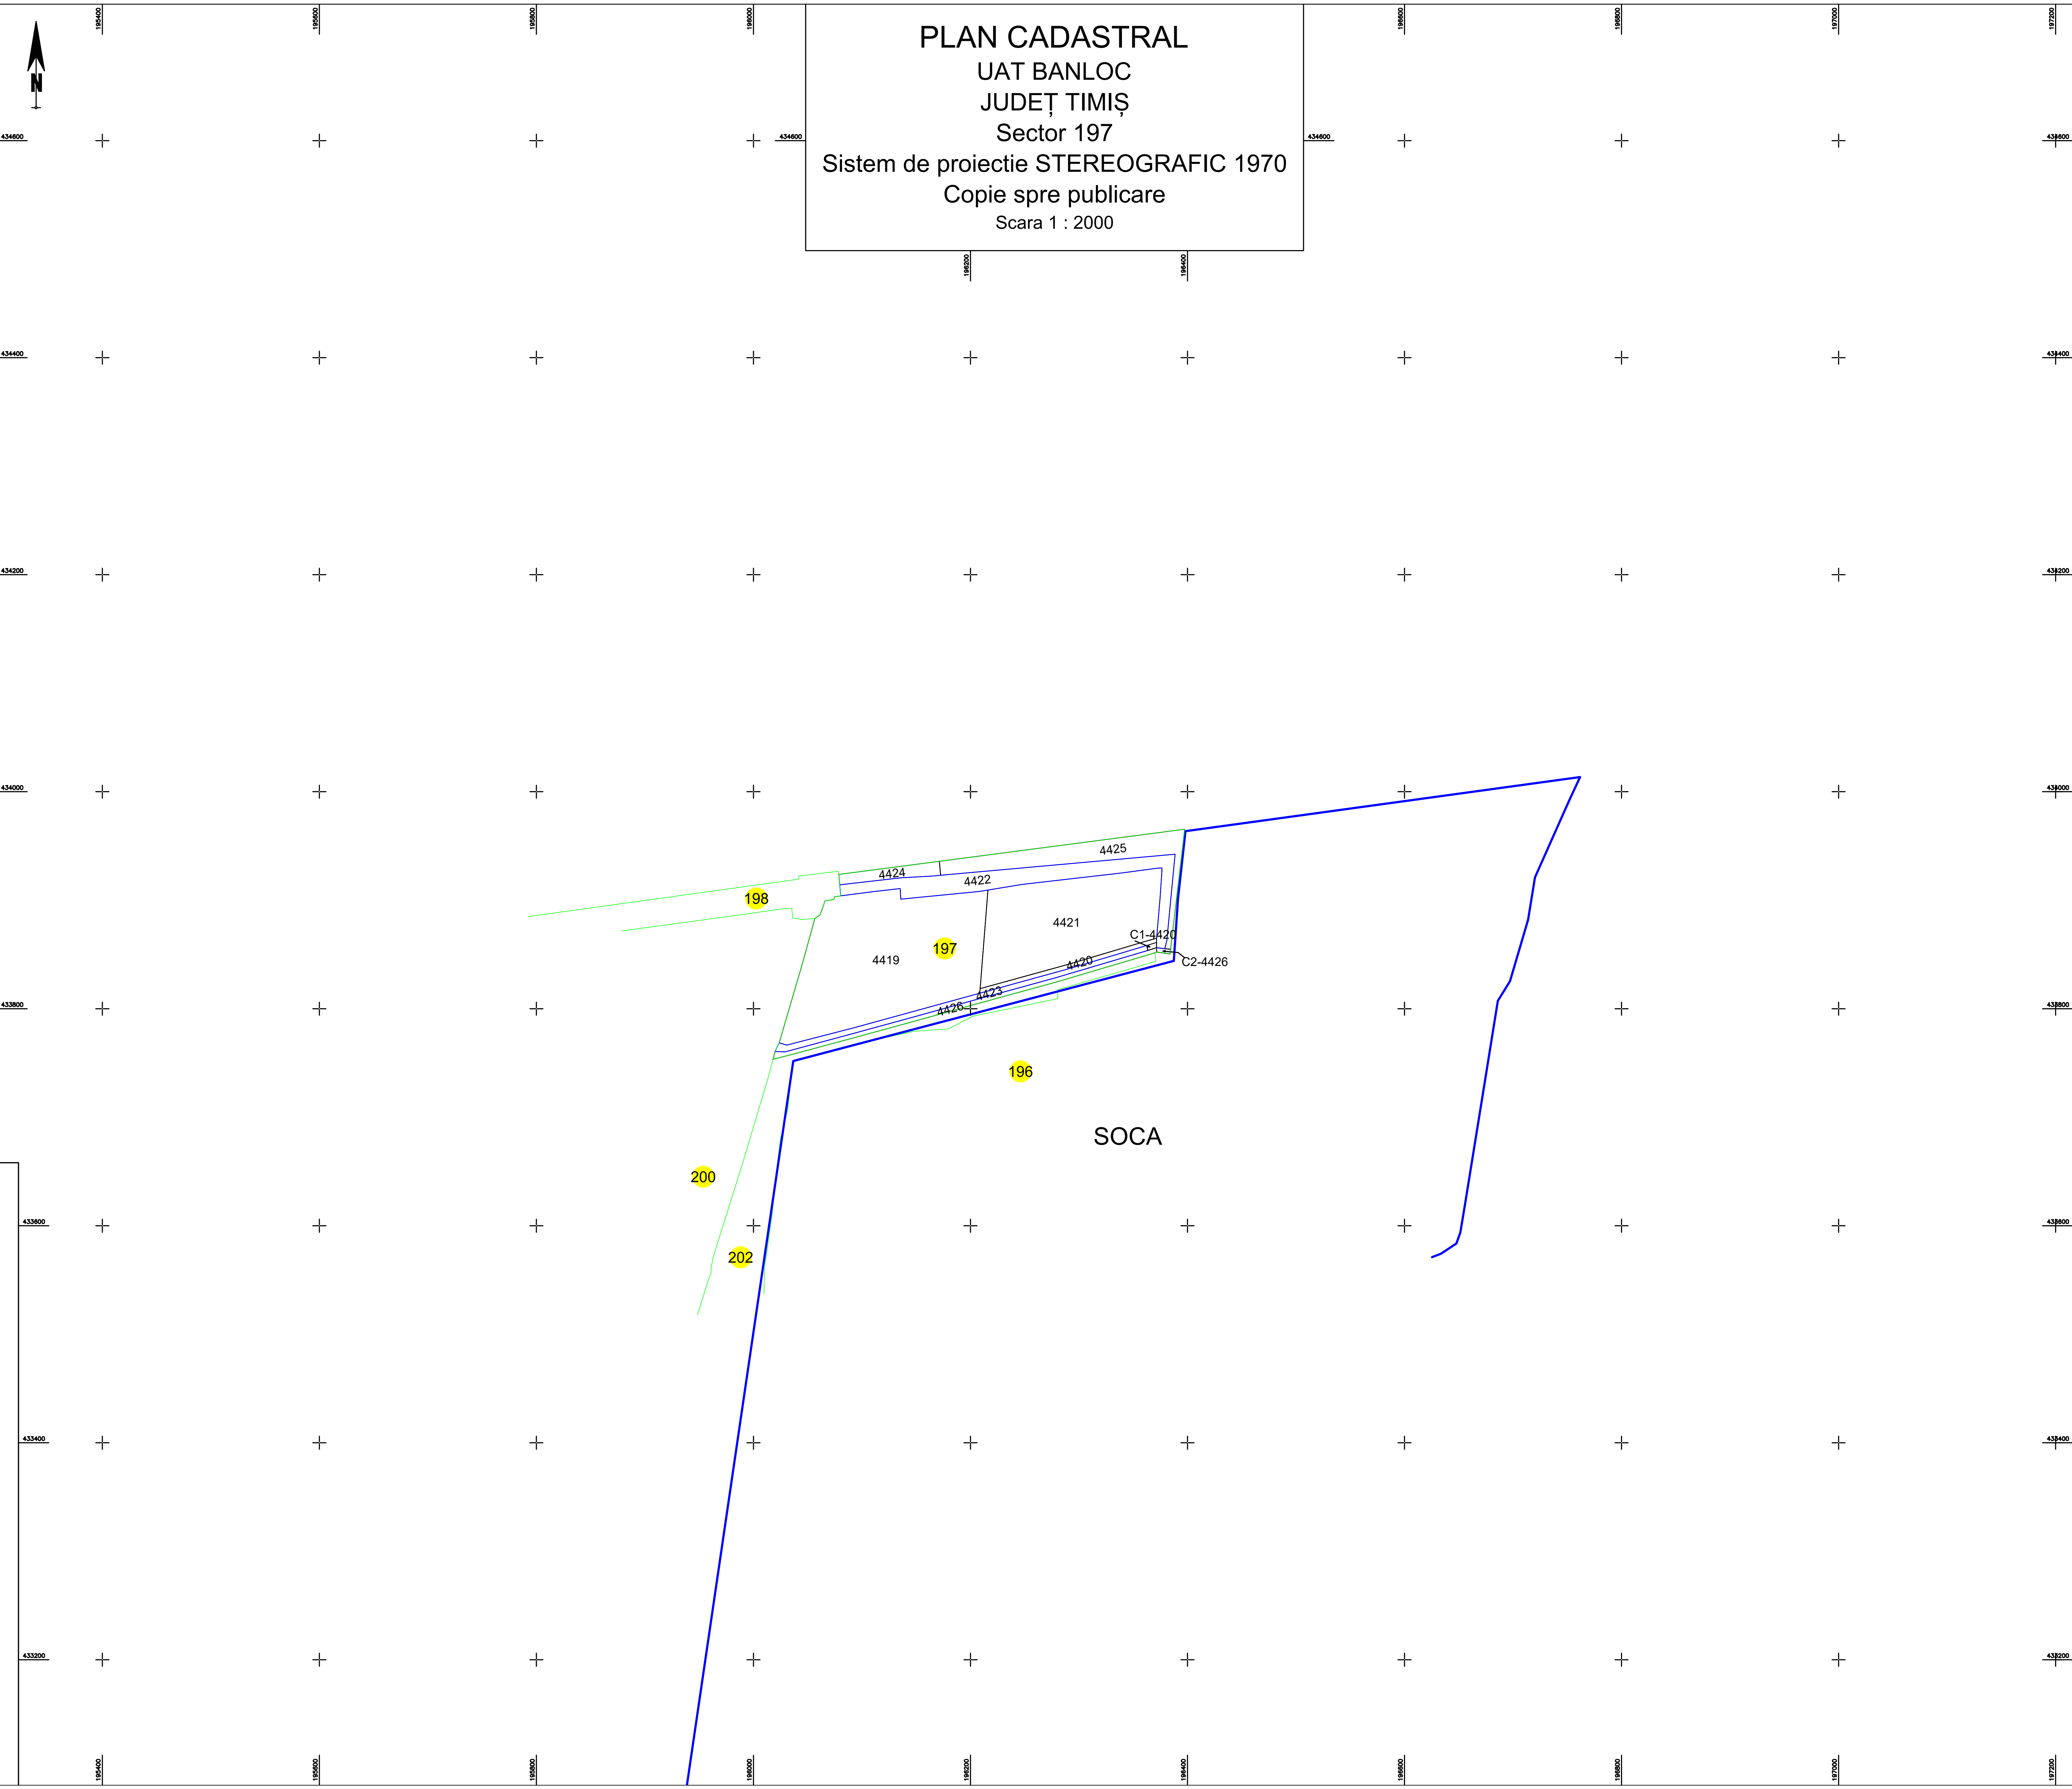

Schita de dispunere a sectoarelor cadastrale UAT BANLOC

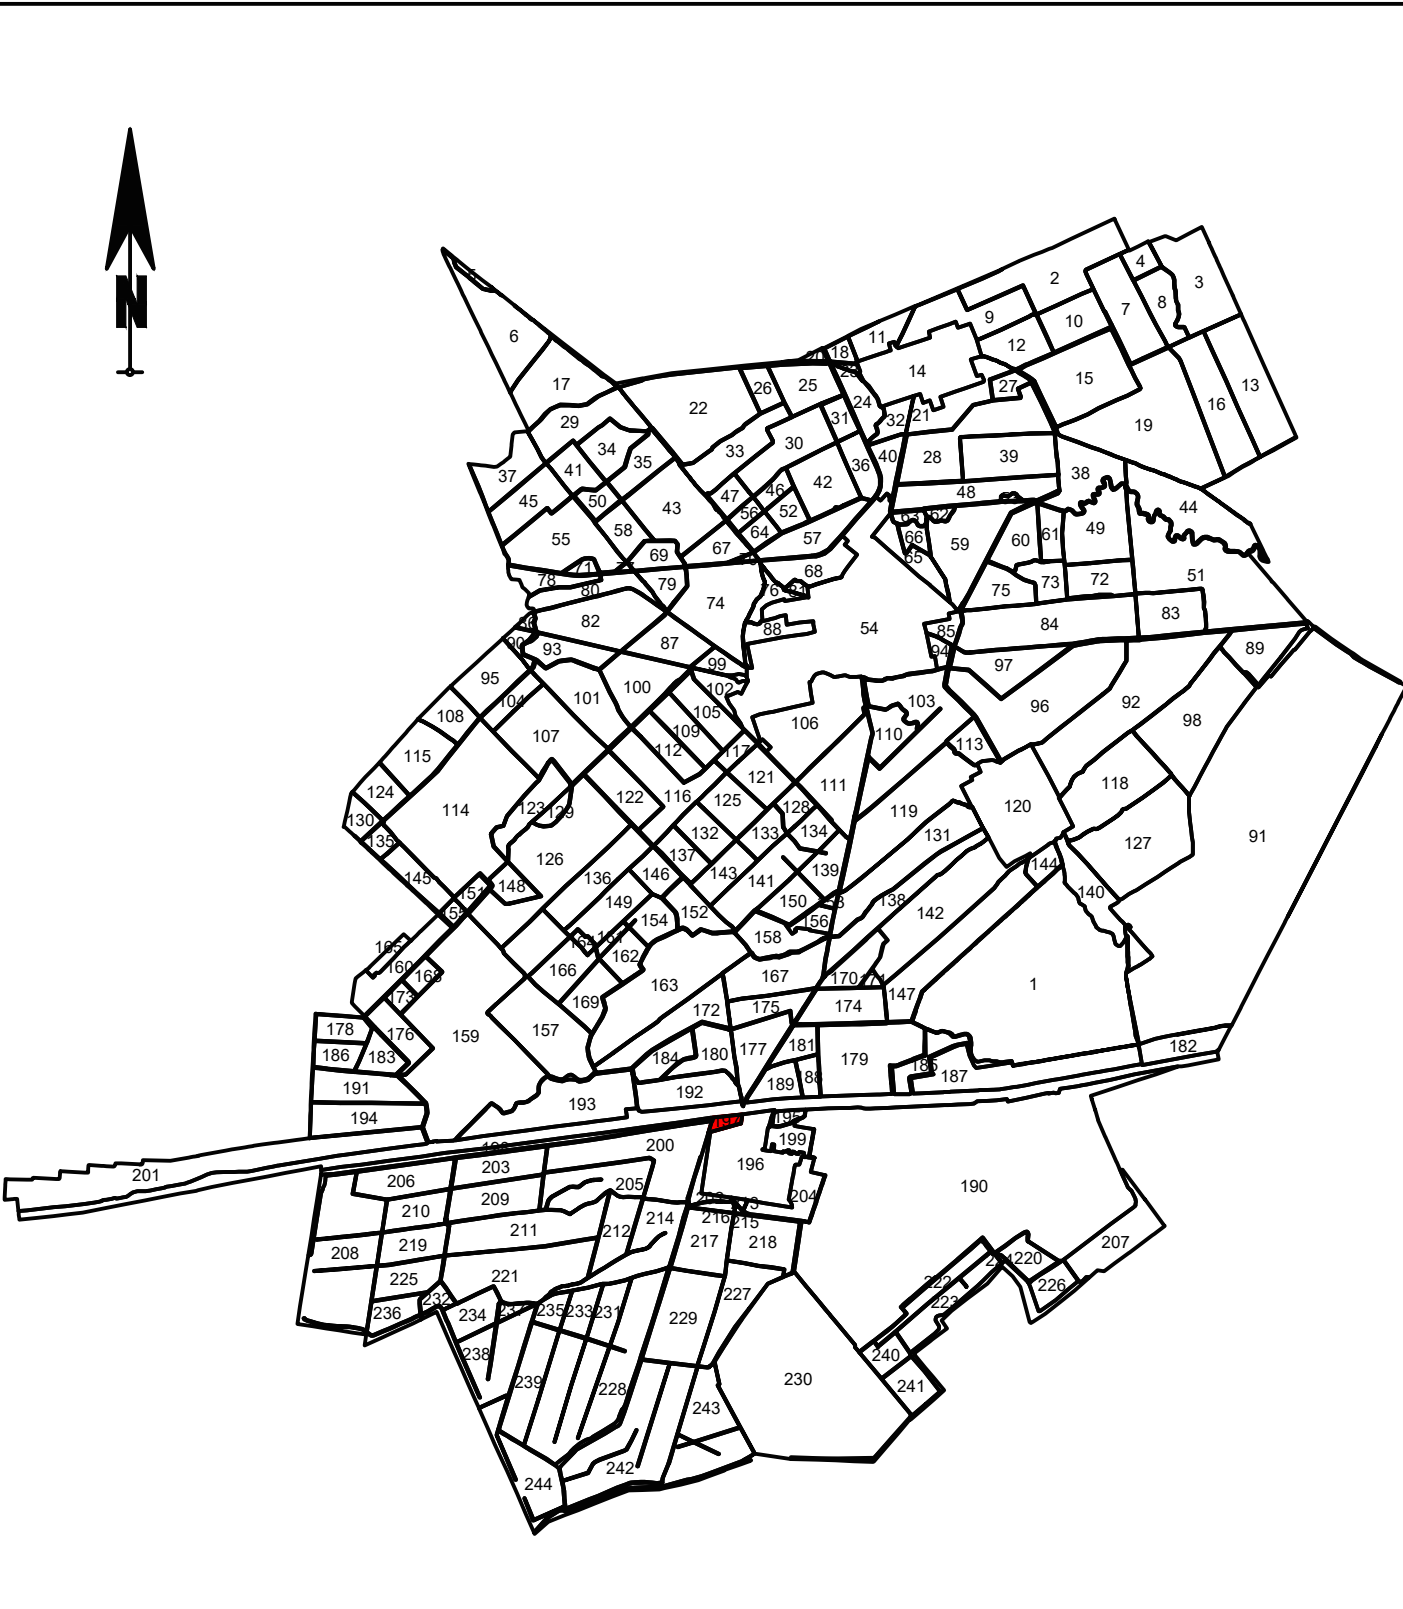

LEGENDA

Identificator	4421
Nr. Sector	197
Limita Intravilan	
Limita Sector	
Limita Canal	
Limita Imobil	
Limita Constructii	
Constructii	C1

EXECUTANT:
SC OTNIEL SRL
DATA 02.2025

GRUPA DE PROIECTARE
AUTORIZARE
Nr. 17609-04-2016
Data 02.07.2024
RACOVCEAN
CATEGORIA 1/2

GRUPA DE PROIECTARE
AUTORIZARE
Nr. 17609-04-2016
Data 02.07.2024
RACOVCEAN
CATEGORIA 1/2

VIZAT,
COMISIA LOCALA DE FOND FUNCAR
Presedinte Comisie
Data :