
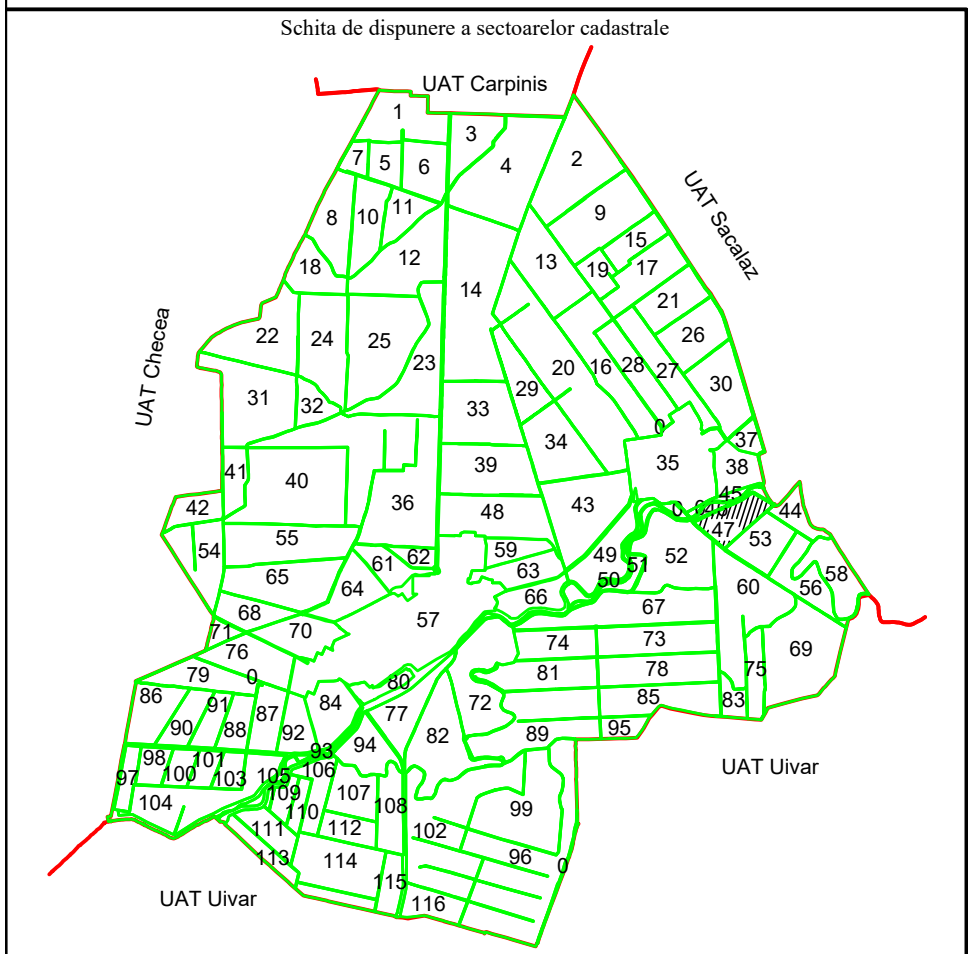


PLAN CADASTRAL
UAT CENEI
JUDETUL TIMIS
Sectorul 47
Scara 1:2.000
Sistem de proiectie STEREO 70

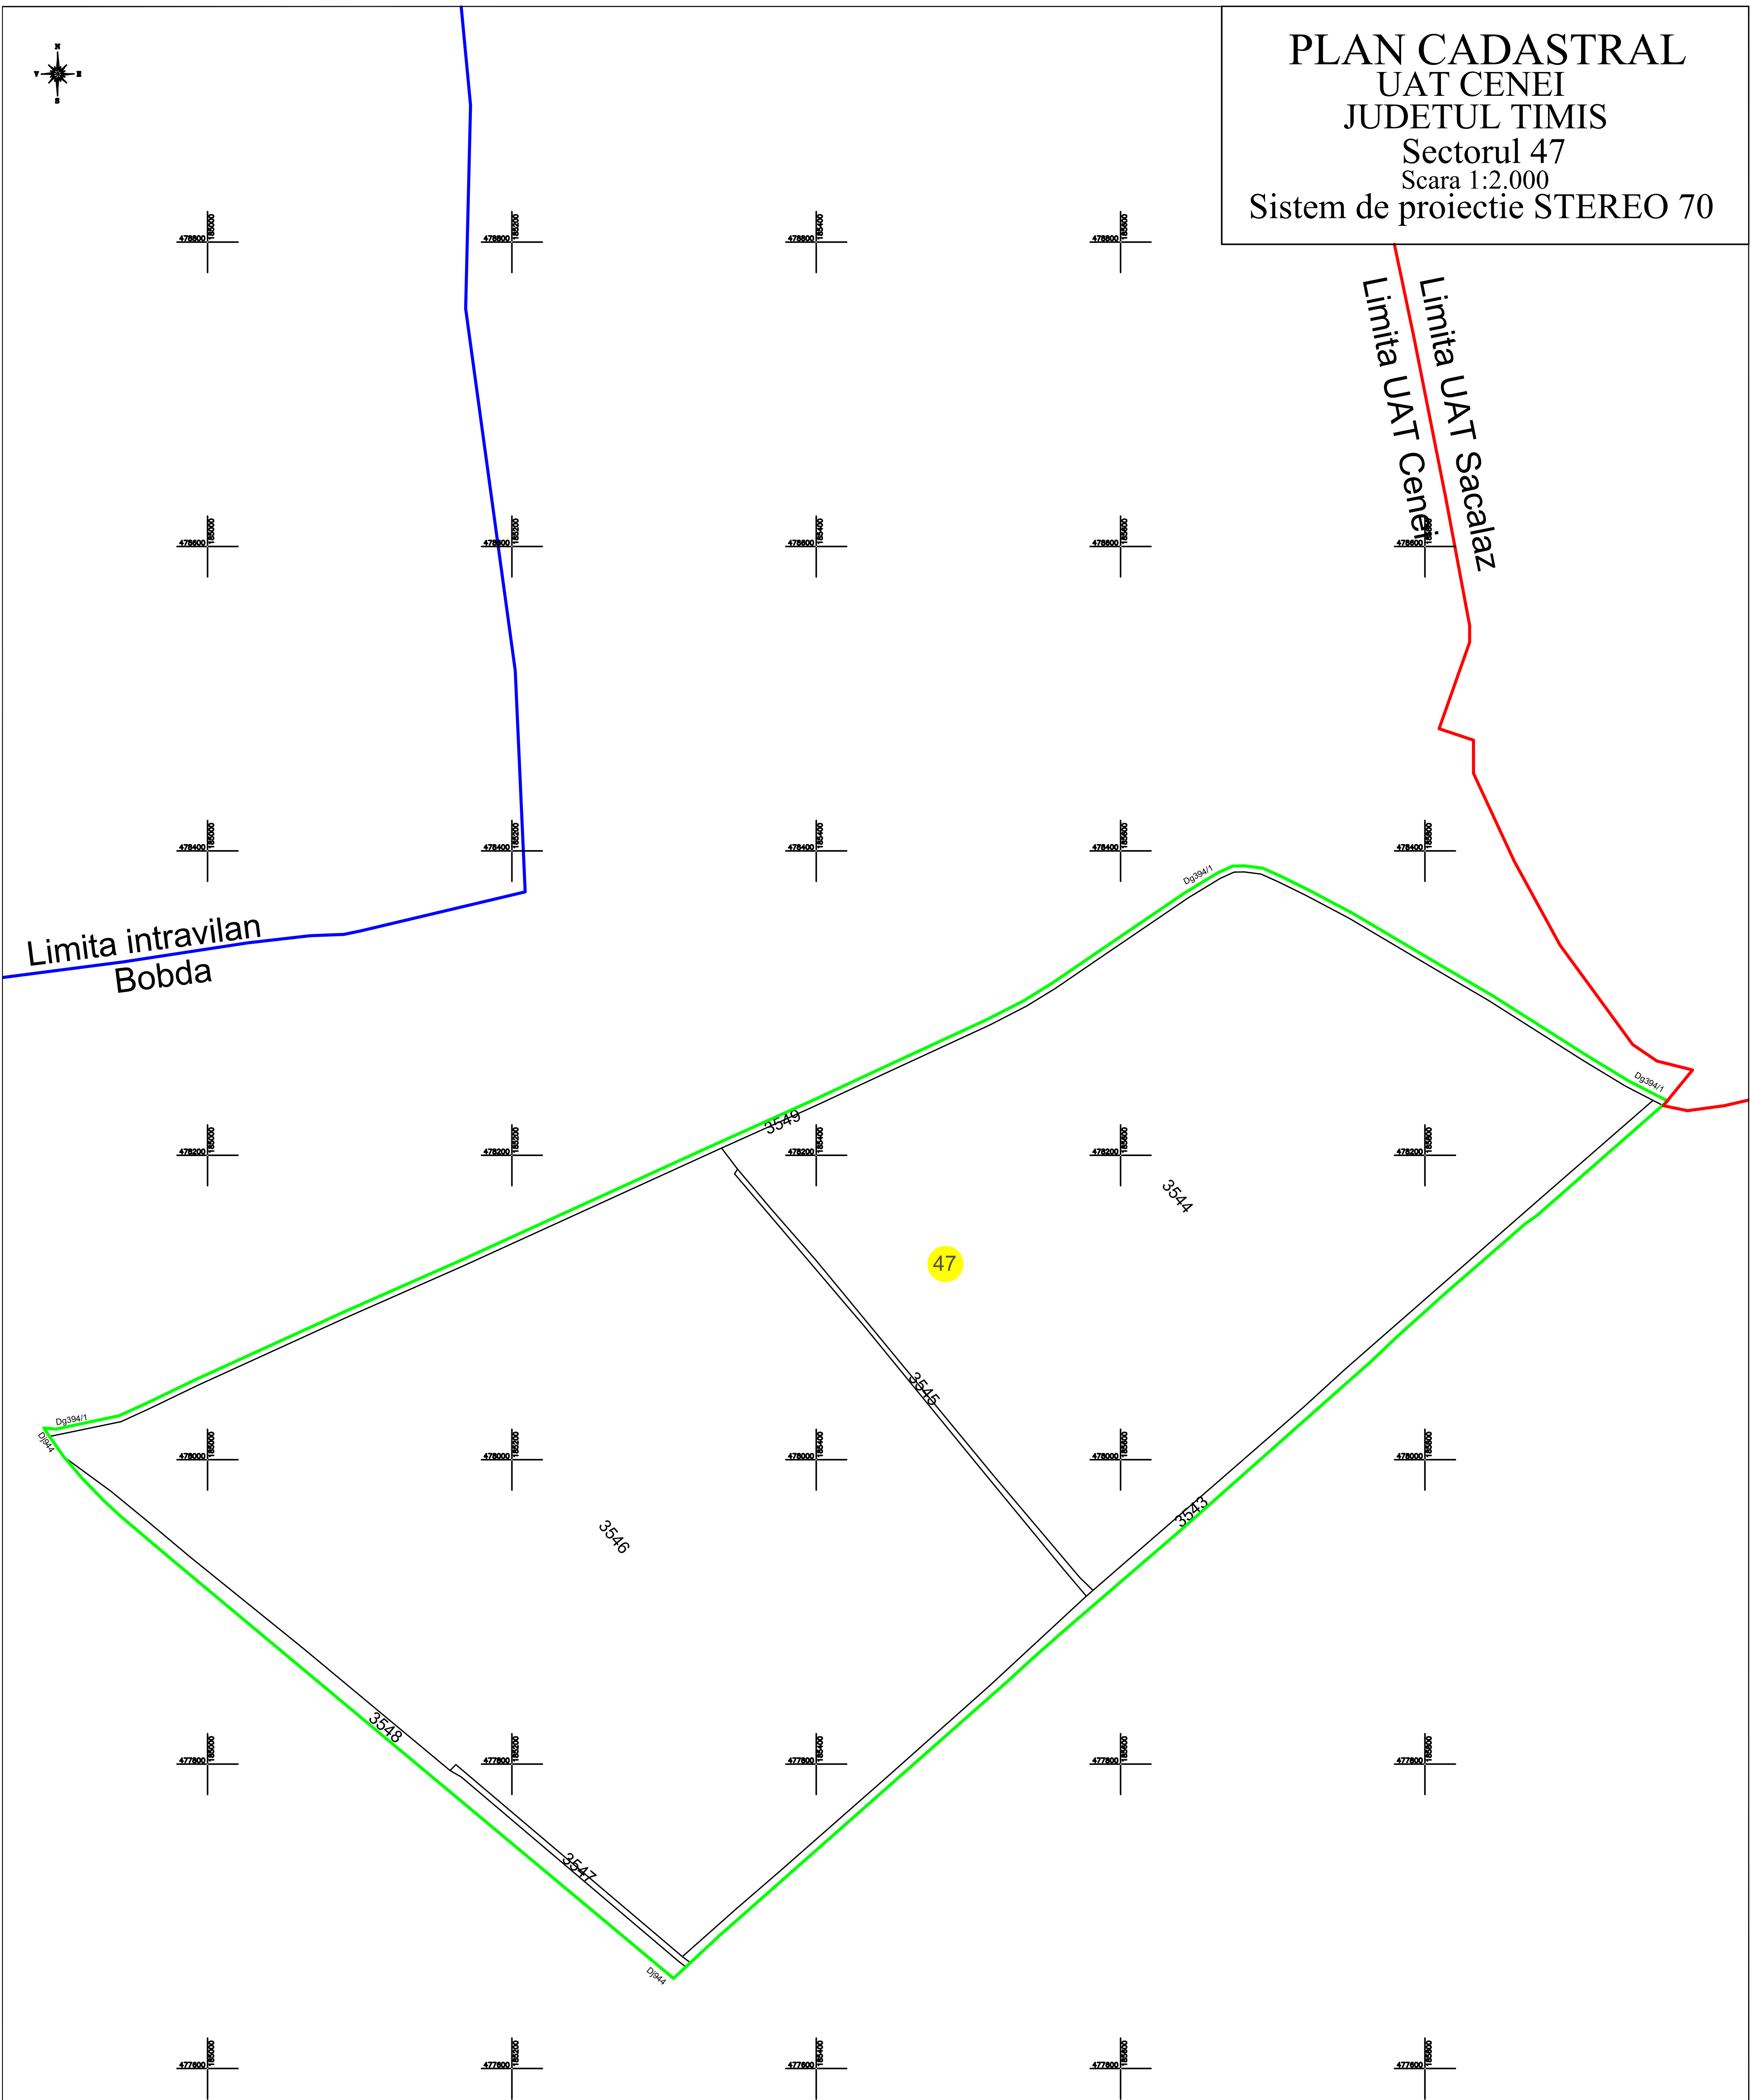

LEGENDA:

- LIMITA CONSTRUCTII
- LIMITA IMOBIL
- LIMITA UAT
- LIMITA INTRAVILAN
- LIMITA SECTOR CADASTRAL
- LIMITA HIDROGRAFIE
- NUMAR SECTOR CADASTRAL
- ID IMOBIL
- DE/HCN
- TOPONIMIE

Executant: S.C. GLOBALCAD TM S.R.L.
CLASA III, Certificat de autorizare Seria RO-B-J,
nr. 1877/23.09.2020
BIRO LEVENTE
CATEGORIA D, Certificat de autorizare
Seria RO-B-F, nr. 3071/29.05.2025

Inregistrare sistematica UAT Cenei, Sector cadastral nr. 47, 2025

Data: 2025

Spre publicare