



PLAN CADASTRAL
UAT CENEI
JUDETUL TIMIS
Sectorul 56
Scara 1:2.000
Sistem de proiectie STEREO 70

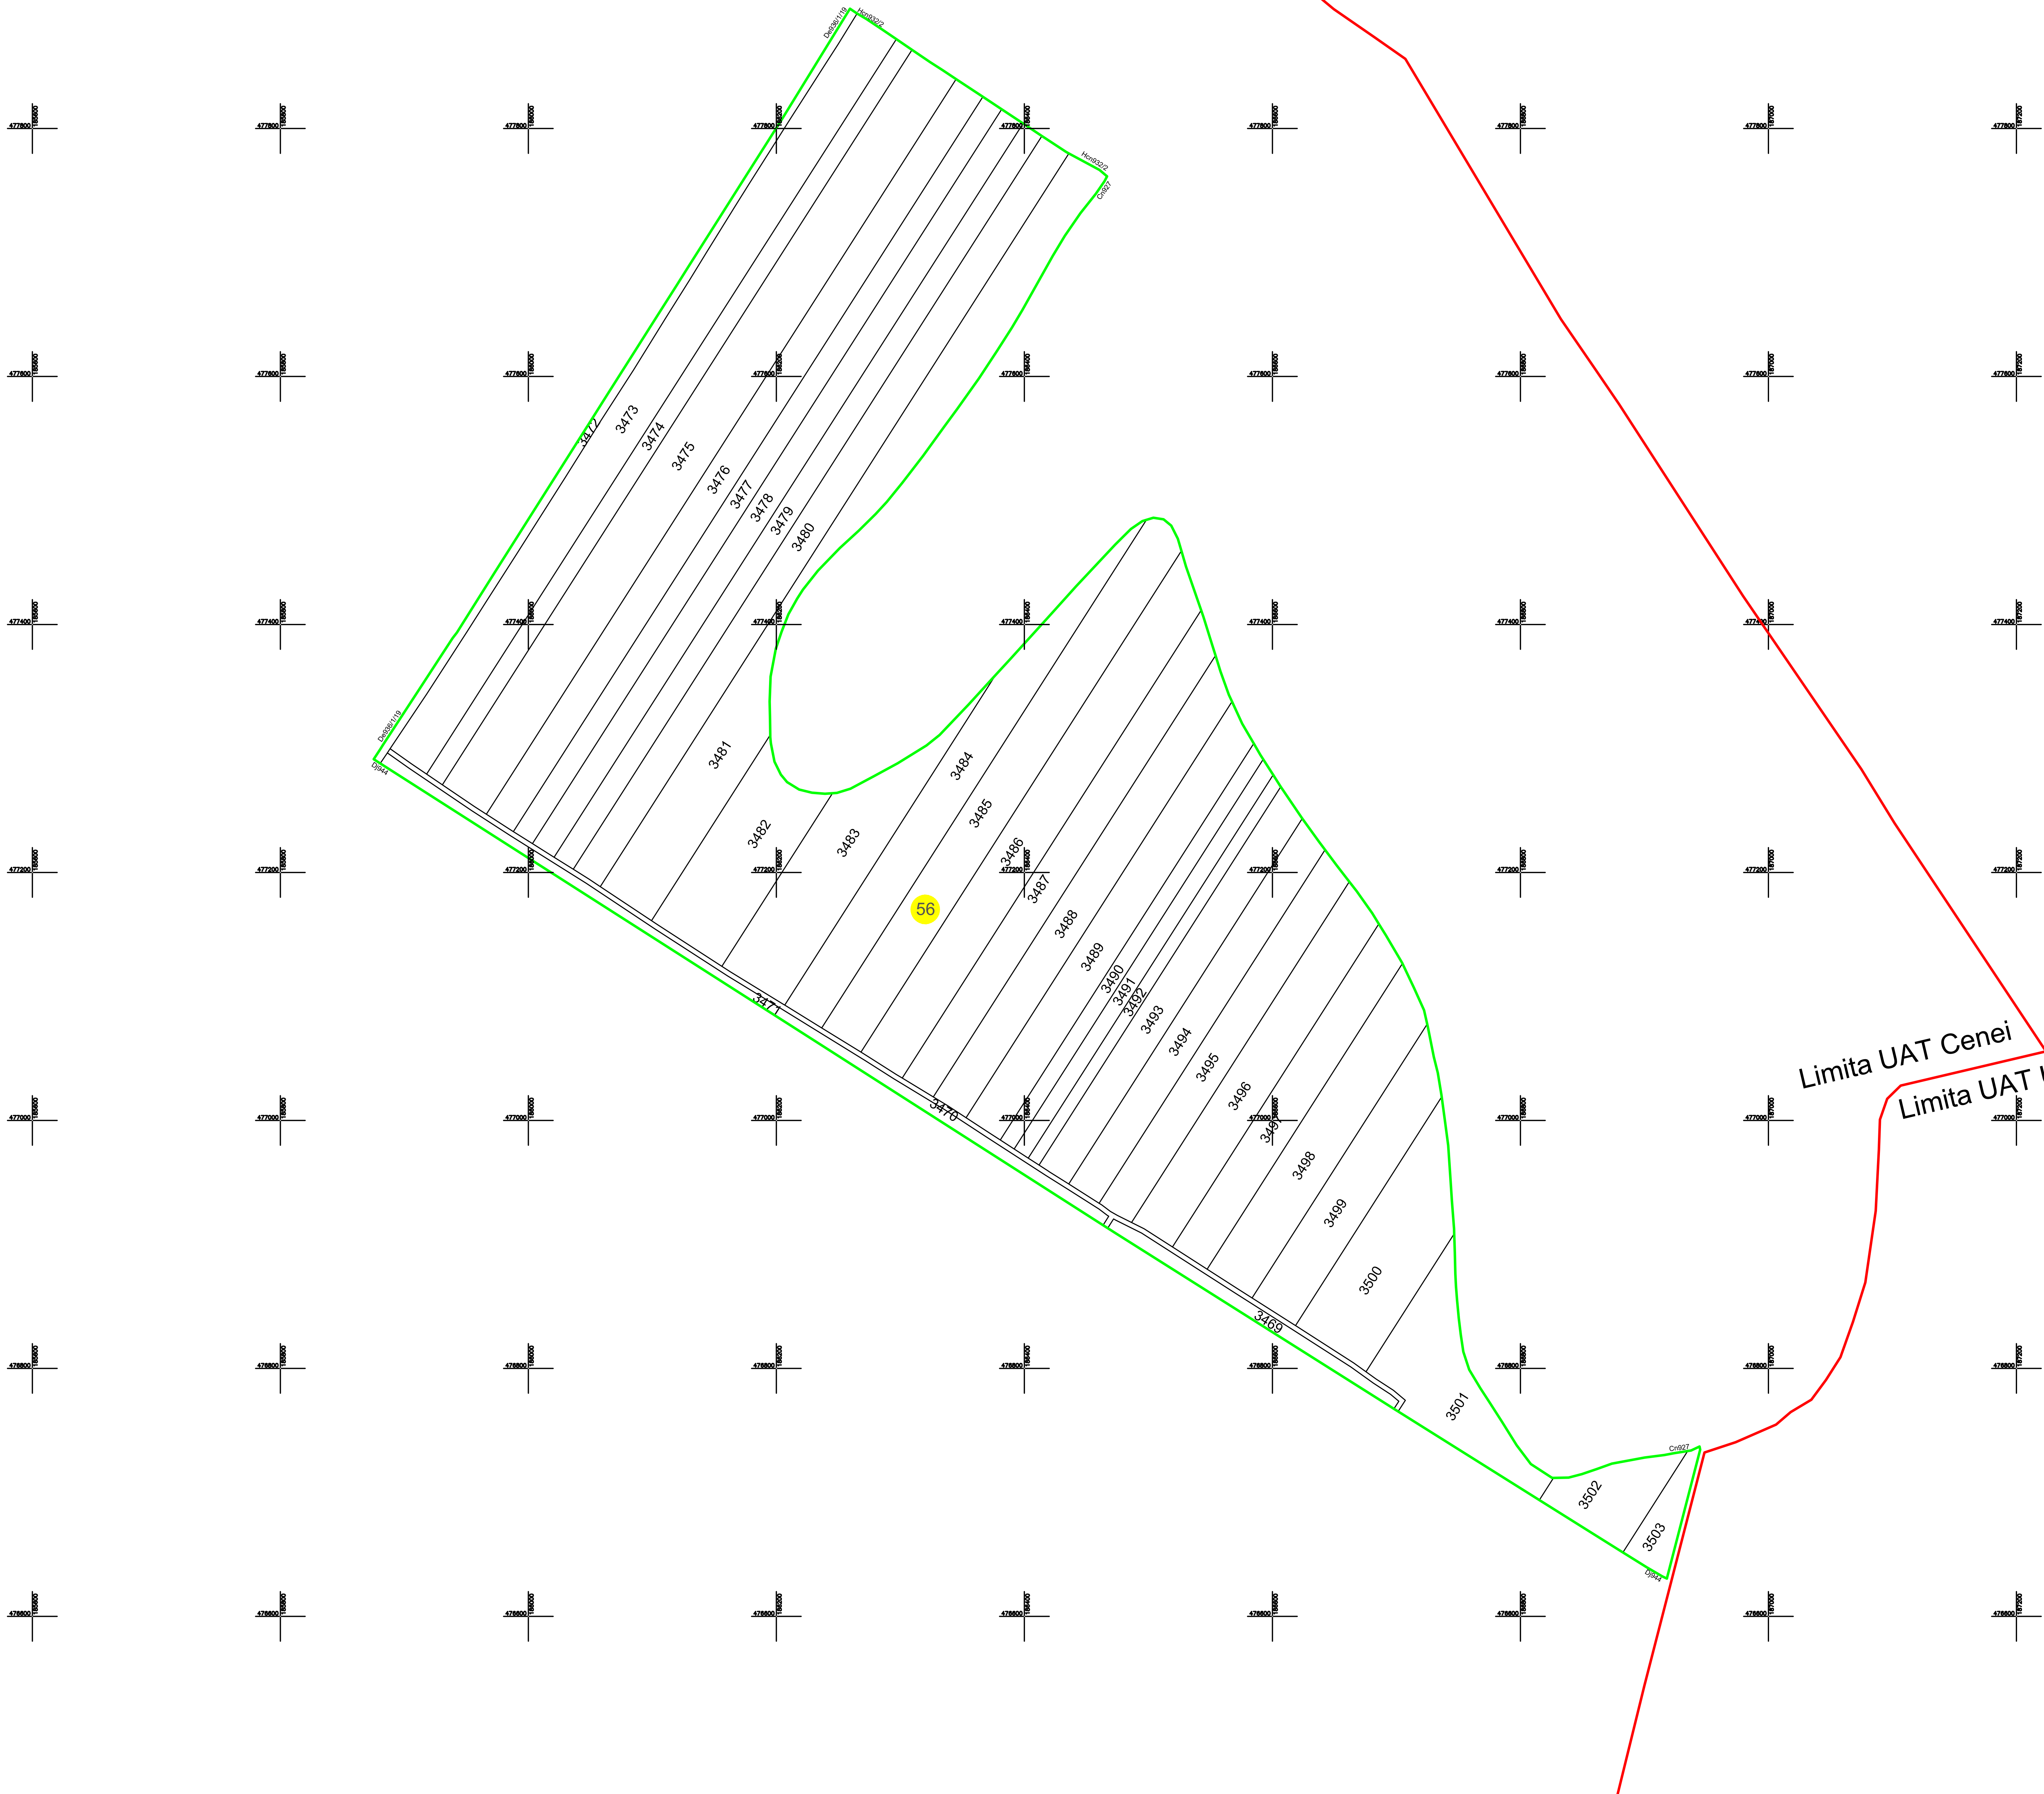

LEGENDA:

- LIMITA CONSTRUCȚII
- LIMITA IMOBIL
- LIMITA UAT
- LIMITA INTERAVILAN
- LIMITA SECTOR CADASTRAL
- LIMITA HIDROGRAFIE
- NUMAR SECTOR CADASTRAL
- ID IMOBIL
- DEHN
- TOPONIMIE

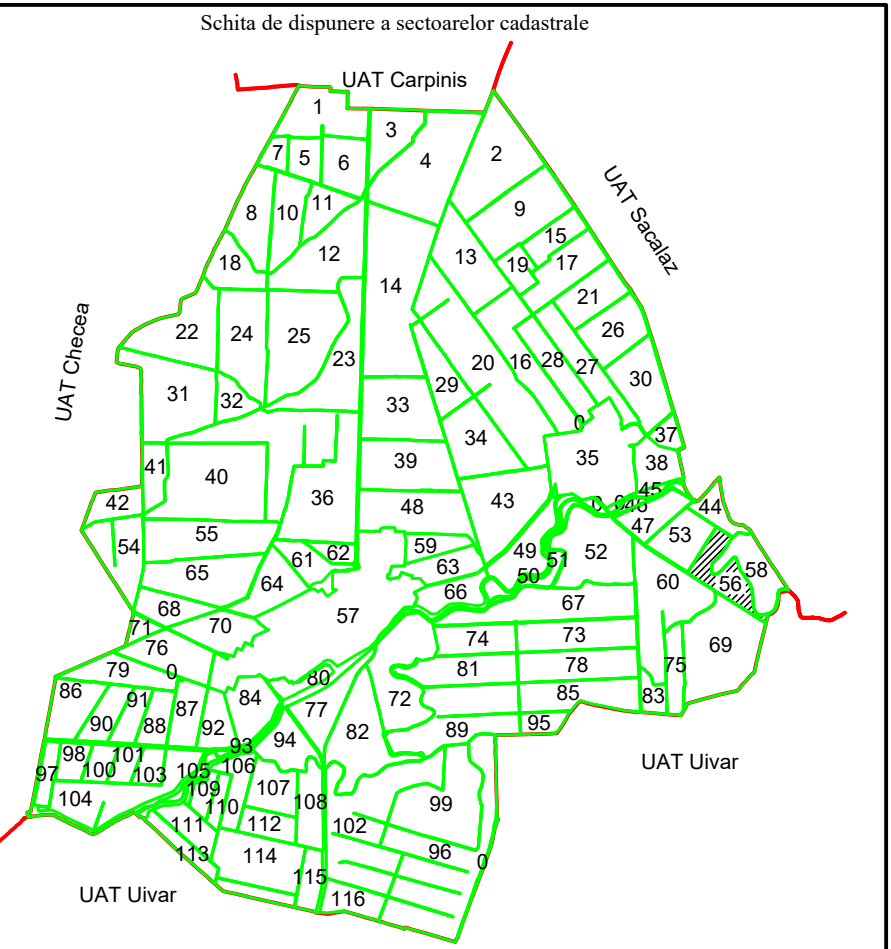

Executant: S.C. GLOBALCAD TM S.R.L.
CLASA III, Certificat de autorizare Seria RO-B-J,
nr. 187523/09.2020
BIRU LEVENTE
CATEGORIA II, Certificat de autorizare
Seria RO-B-F, nr. 3071/29.05.2025

Integrare sistematică UAT Cenei, Sector cadastral nr. 56, 2025

Data: 2025

Spec publicare