



PLAN CADASTRAL
UAT CENEI
JUDETUL TIMIS
Sectorul 58
Scara 1:2.000
Sistem de proiectie STEREO 70

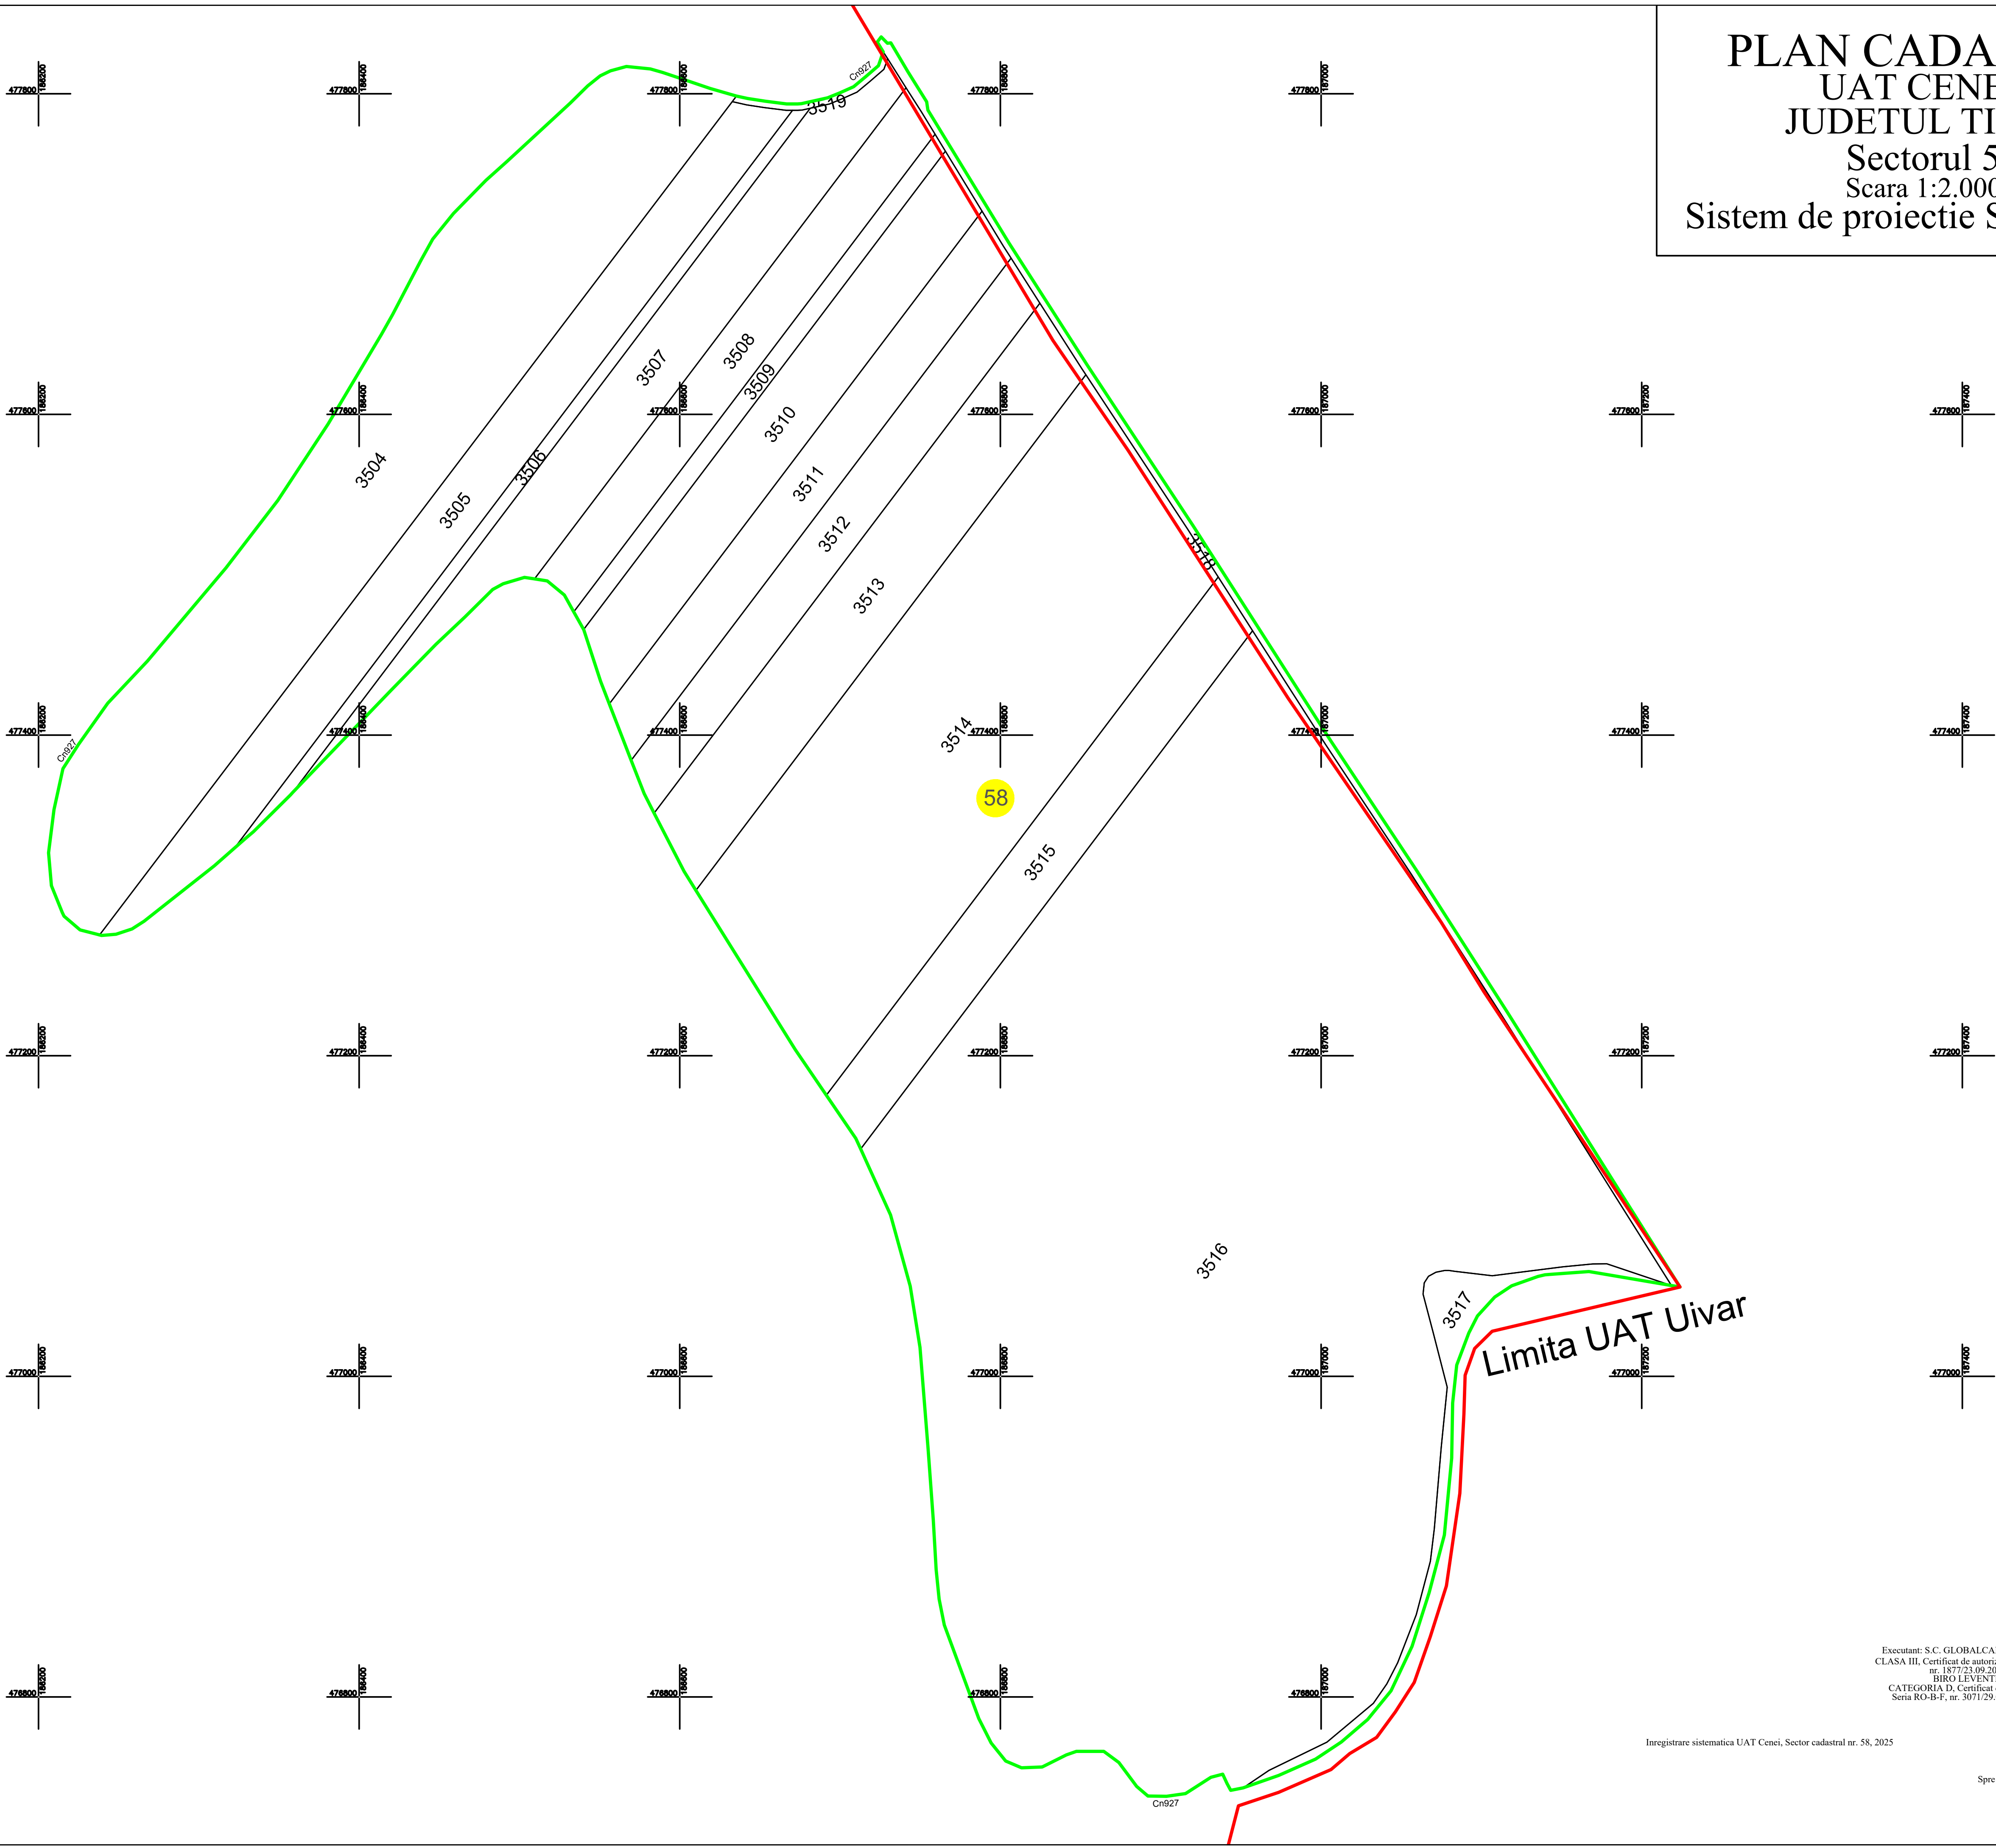

LEGENDA:

- LIMITA CONSTRUCTII
- LIMITA IMOBIL
- LIMITA UAT
- LIMITA INTRAVILAN
- LIMITA SECTOR CADASTRAL
- LIMITA HIDROGRAFIE
- 58 NUMAR SECTOR CADASTRAL
- 3514 ID IMOBIL
- DE/HCN TOPONIMIE

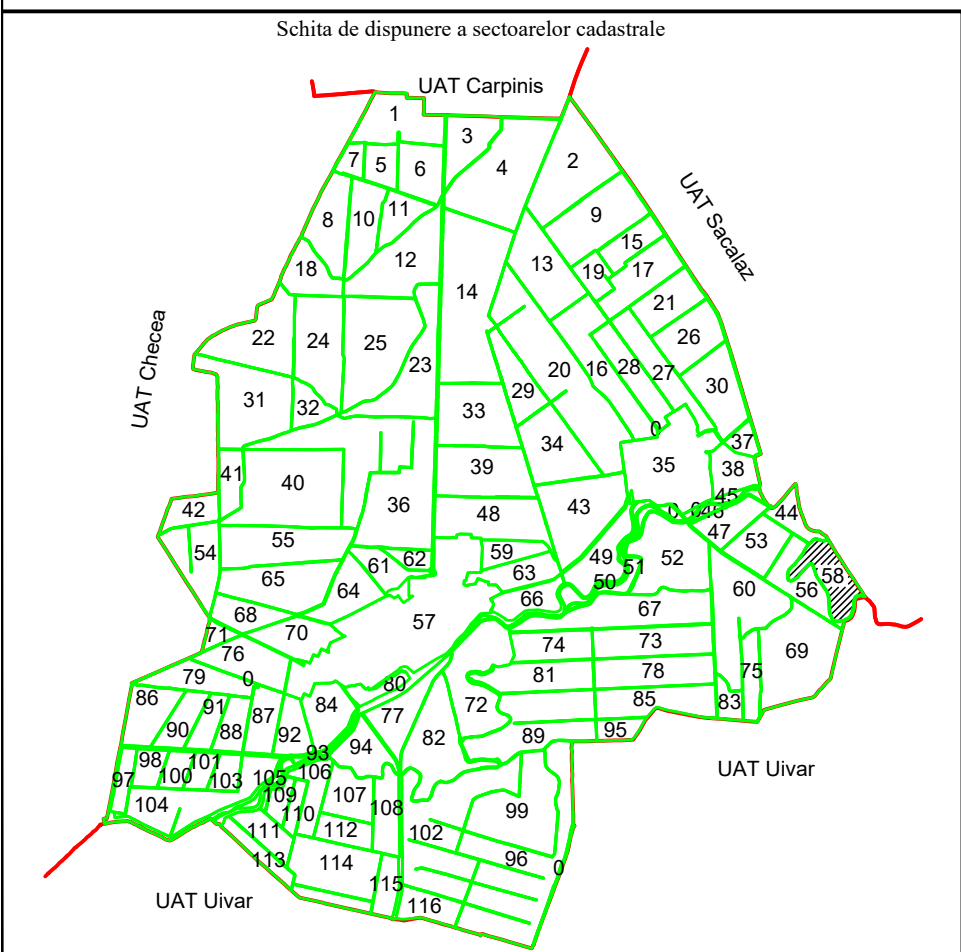

Executant: S.C. GLOBALCAD TM S.R.L.
CLASA III, Certificat de autorizare Seria RO-B-J,
nr. 1877/23.09.2020
BIRO LEVENTE
CATEGORIA D, Certificat de autorizare
Seria RO-B-F, nr. 3071/29.05.2025