
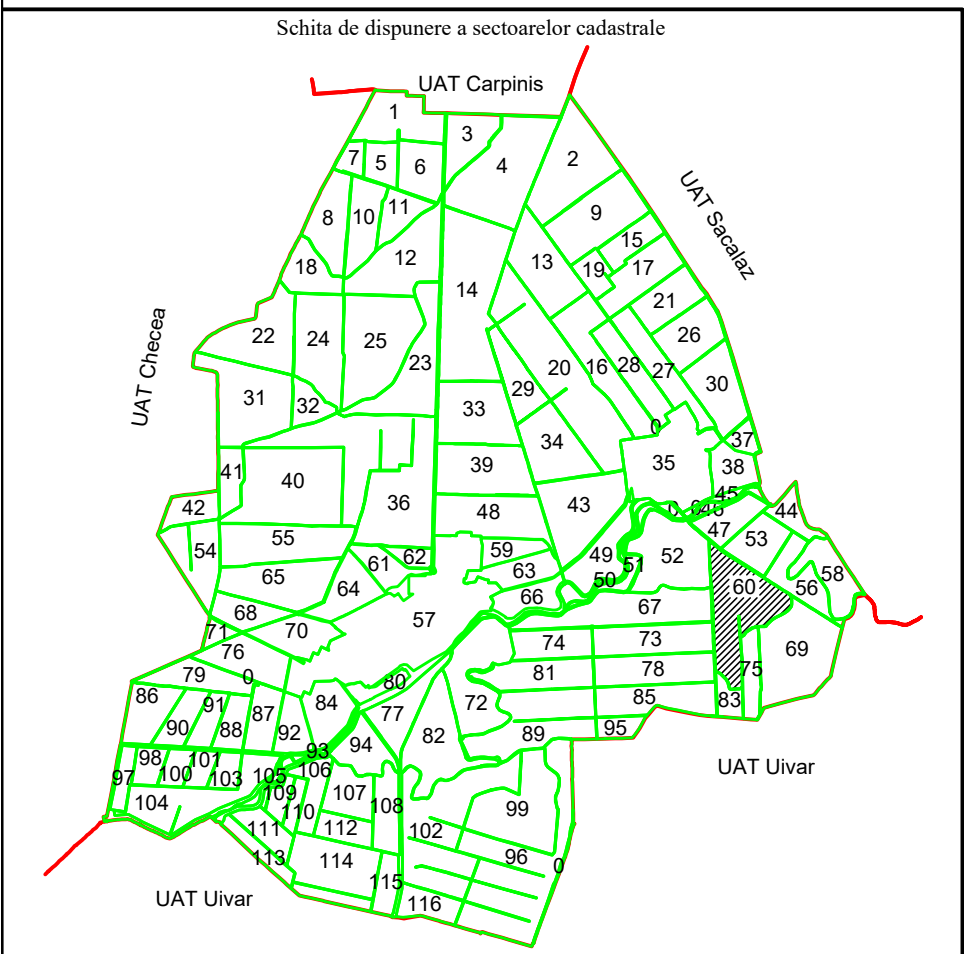


PLAN CADASTRAL
UAT CENEI
JUDETUL TIMIS
Sectorul 60
Scara 1:2.000
Sistem de proiectie STEREO 70

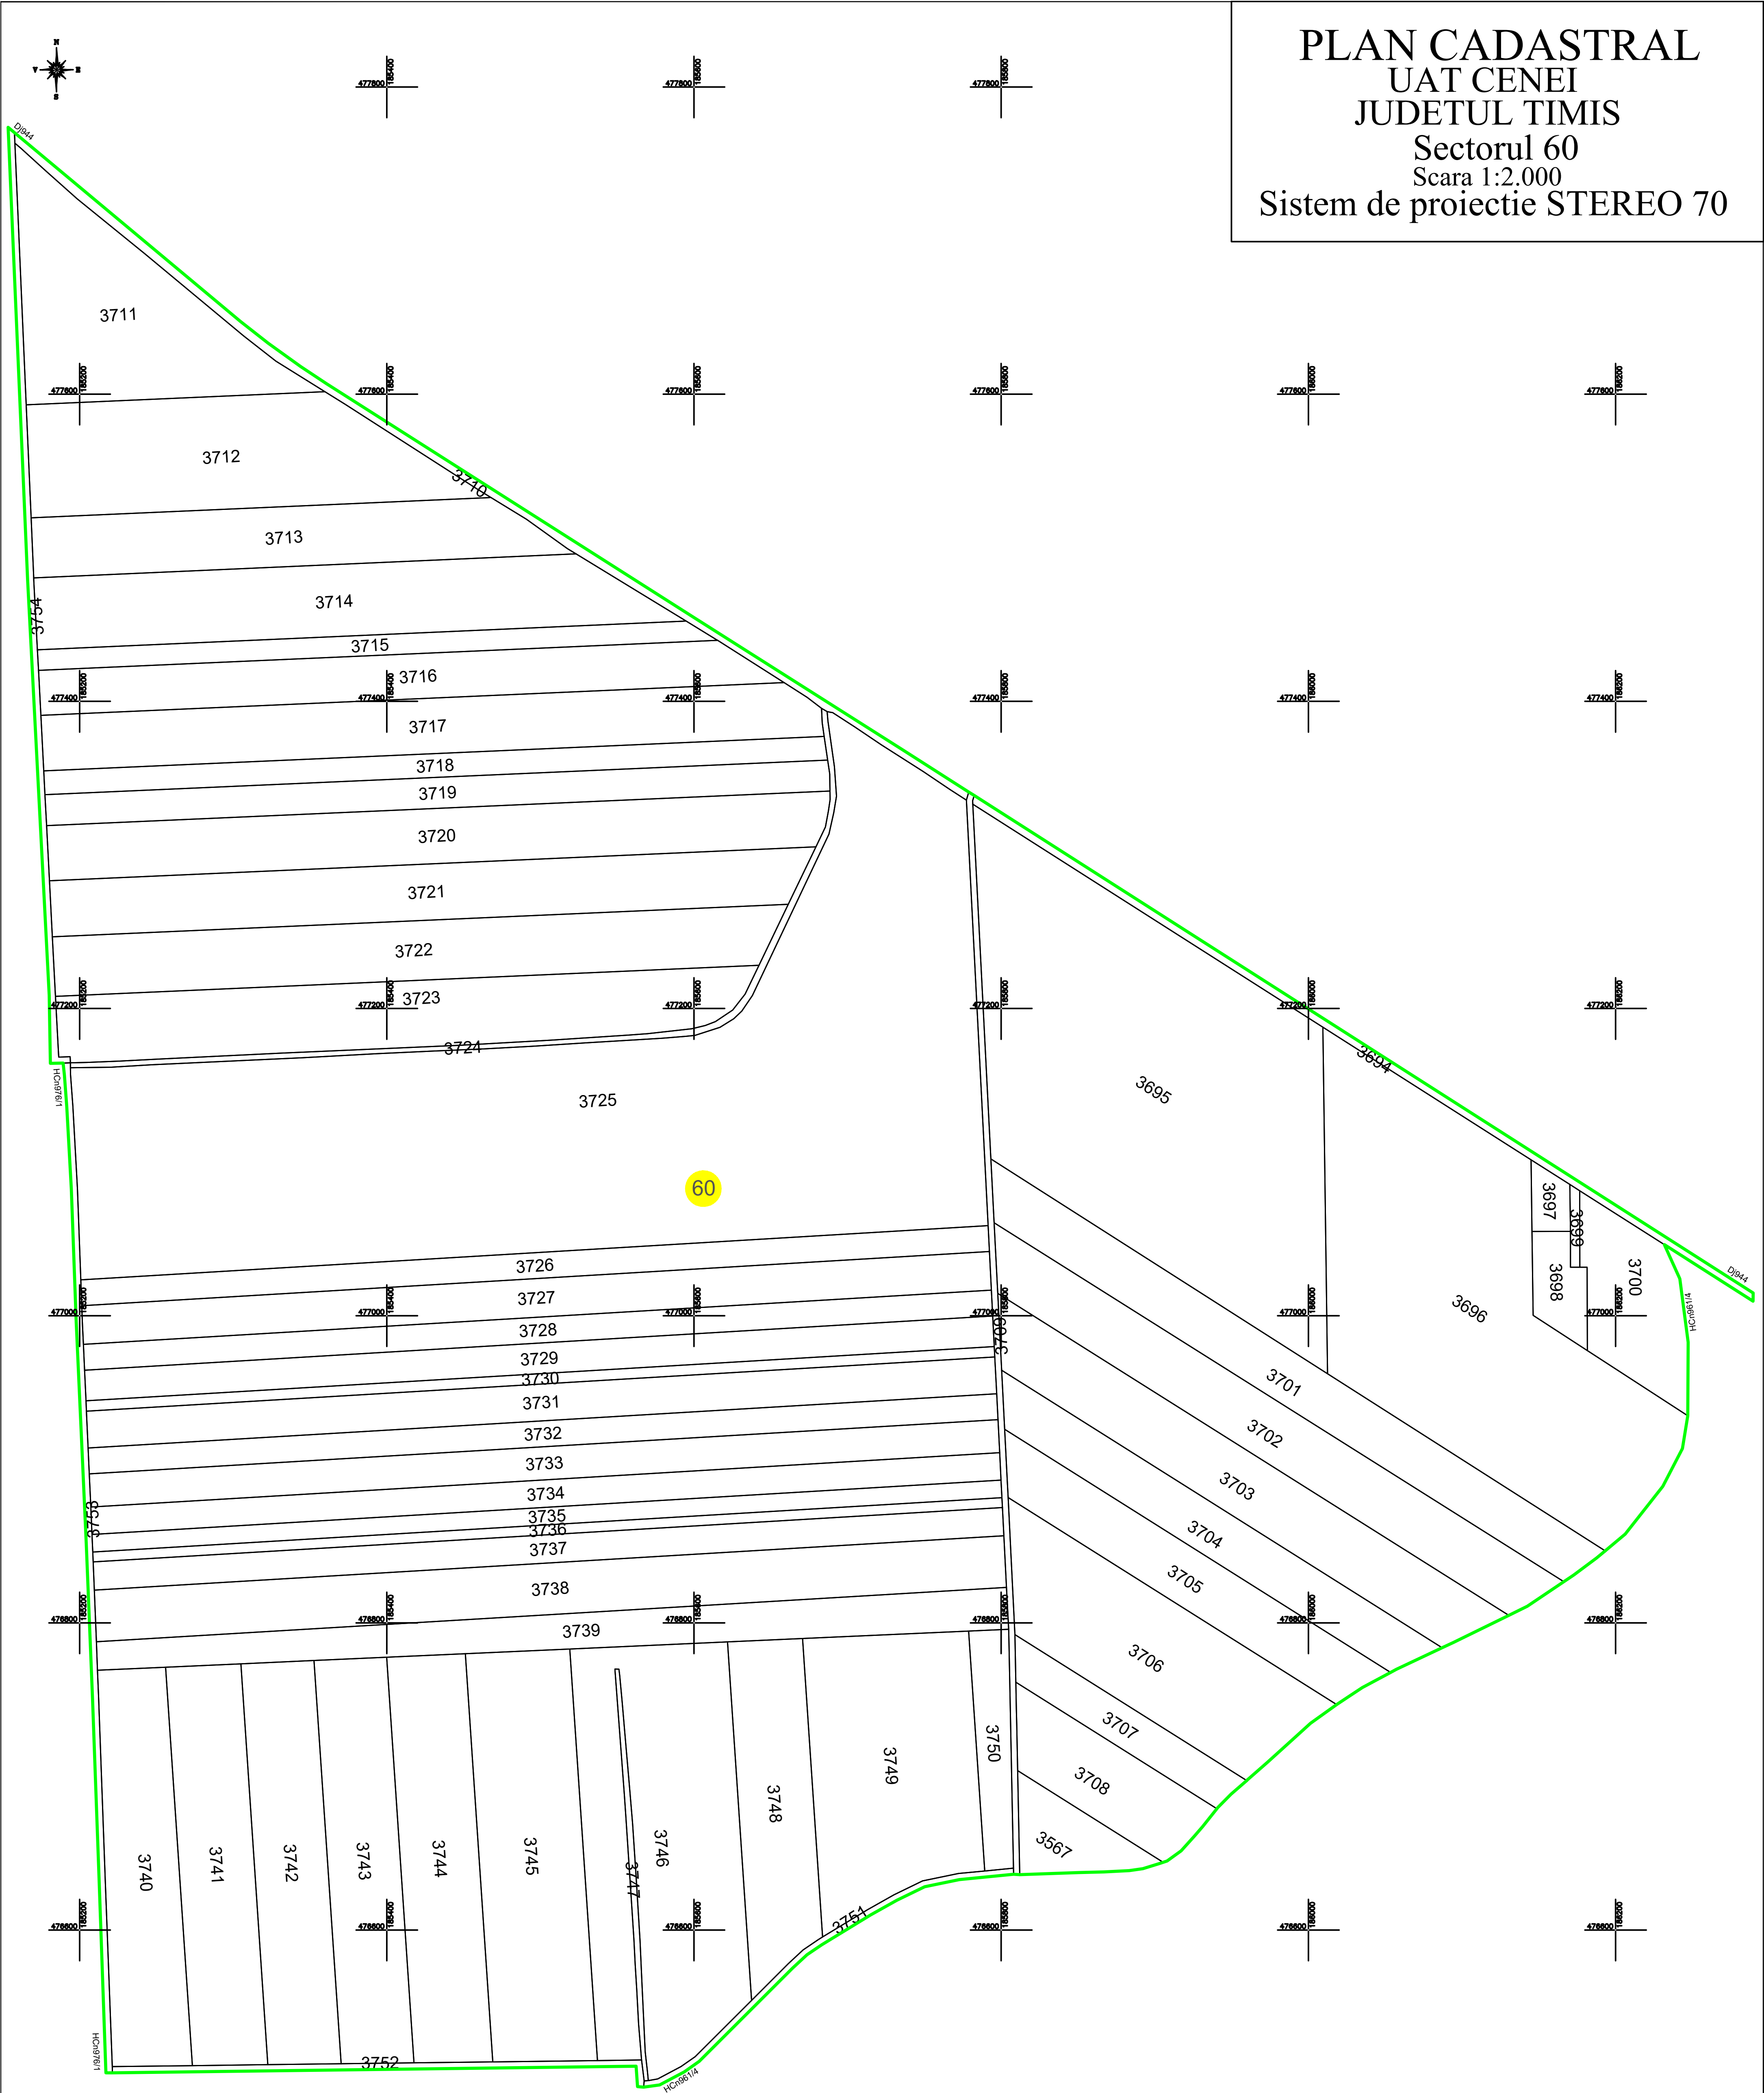

LEGENDA:	
	LIMITA CONSTRUCTII
	LIMITA IMOBIL
	LIMITA UAT
	LIMITA INTRAVILAN
	LIMITA SECTOR CADASTRAL
	LIMITA HIDROGRAFIE
	NUMAR SECTOR CADASTRAL
	ID IMOBIL
	DE/HCN
	TOPONIMIE

Executant: S.C. GLOBALCAD TM S.R.L.
CLASA III, Certificat de autorizare Seria RO-B-J,
nr. 1877/23.09.2020
BIRO LEVENTE
CATEGORIA D, Certificat de autorizare
Seria RO-B-F, nr. 3071/29.05.2025

Inregistrare sistematica UAT Cenei, Sector cadastral nr. 60, 2025

Data: 2025

Spre publicare