



PLAN CADASTRAL
UAT CENEI
JUDETUL TIMIS
Sectorul 69
Scara 1:2.000
Sistem de proiectie STEREO 70

Limita UAT Cenei
Limita UAT Uivar

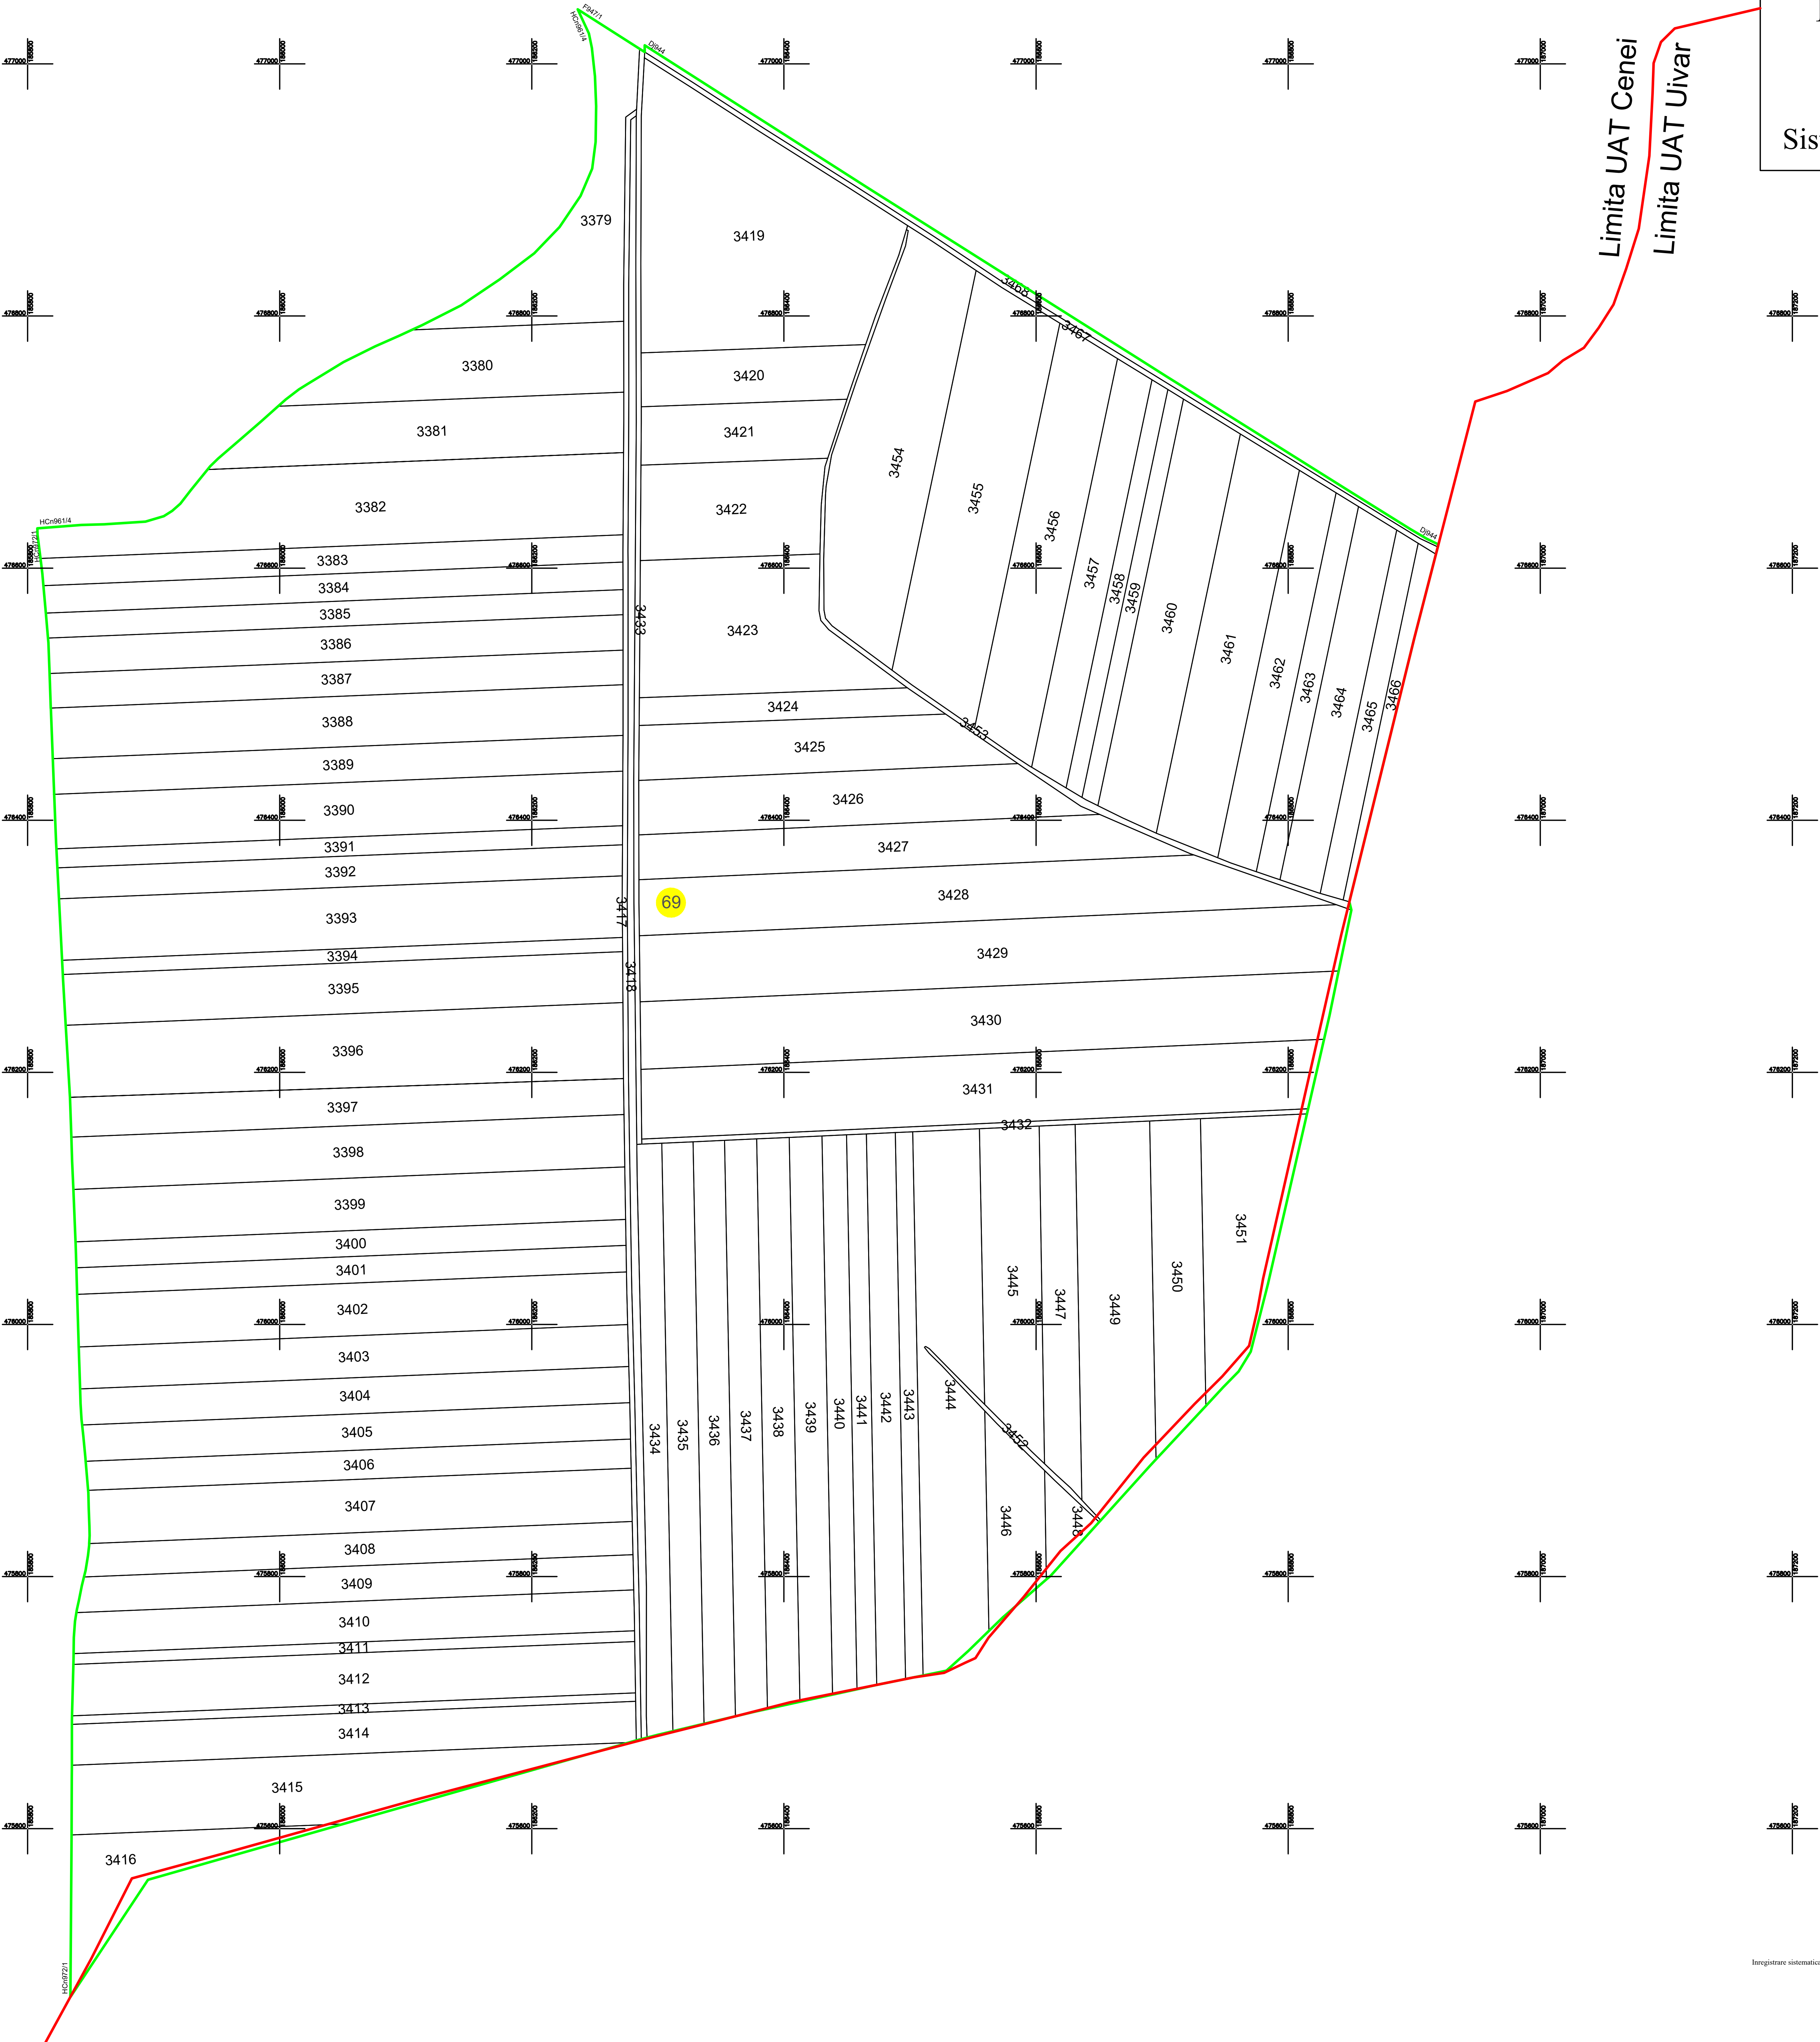

LEGENDA:
— LIMITA CONSTRUCTII
— LIMITA IMOBIL
— LIMITA UAT
— LIMITA INTRAVILAN
— LIMITA SECTOR CADASTRAL
— LIMITA HIDROGRAFIE
69 NUMAR SECTOR CADASTRAL
3430 ID IMOBIL
DENGN TOPONIMIE

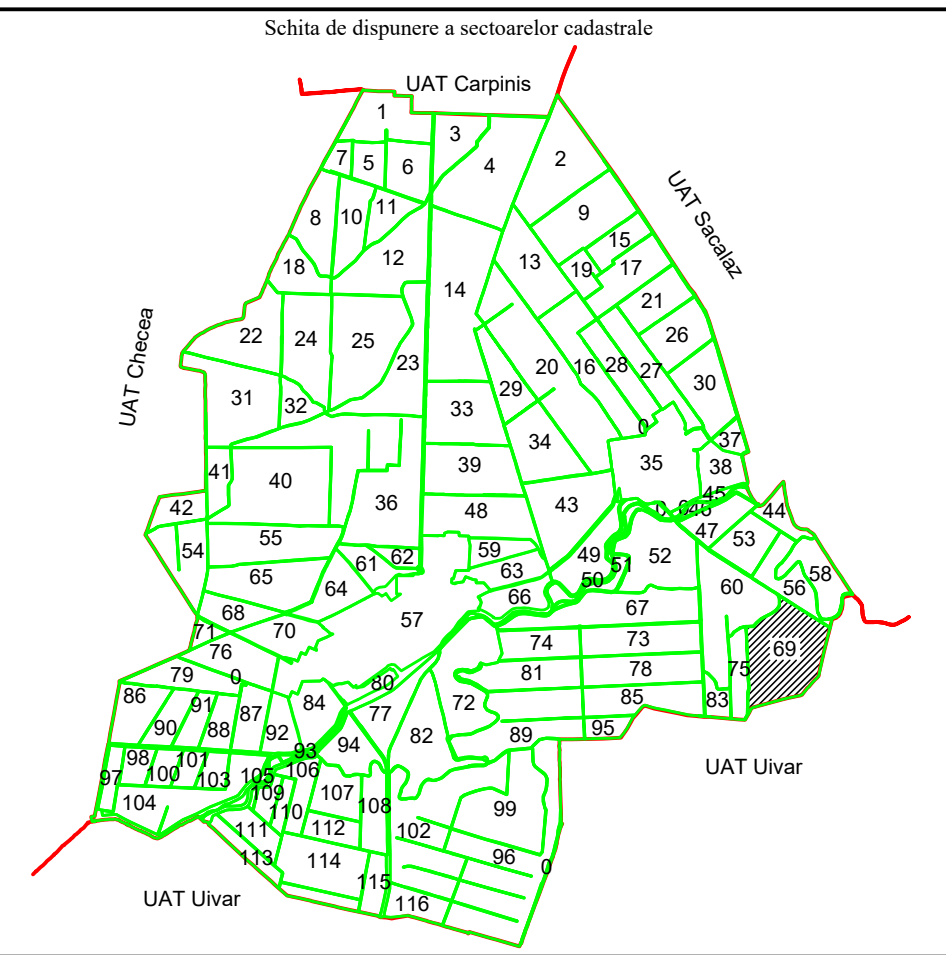

Executant: S.C. GLOBALCAD TM S.R.L.
CLASA III, Certificat de autorizare Seria RO-B-J,
nr. 187723/09.2020
BIRU LEVENTE
CATEGORIA IV, Certificat de autorizare
Seria RO-B-F, nr. 3071/29.05.2025

Inregistrare sistematica UAT Cenei, Sector cadastral nr. 69, 2025

Data: 2025

Spec publicare