
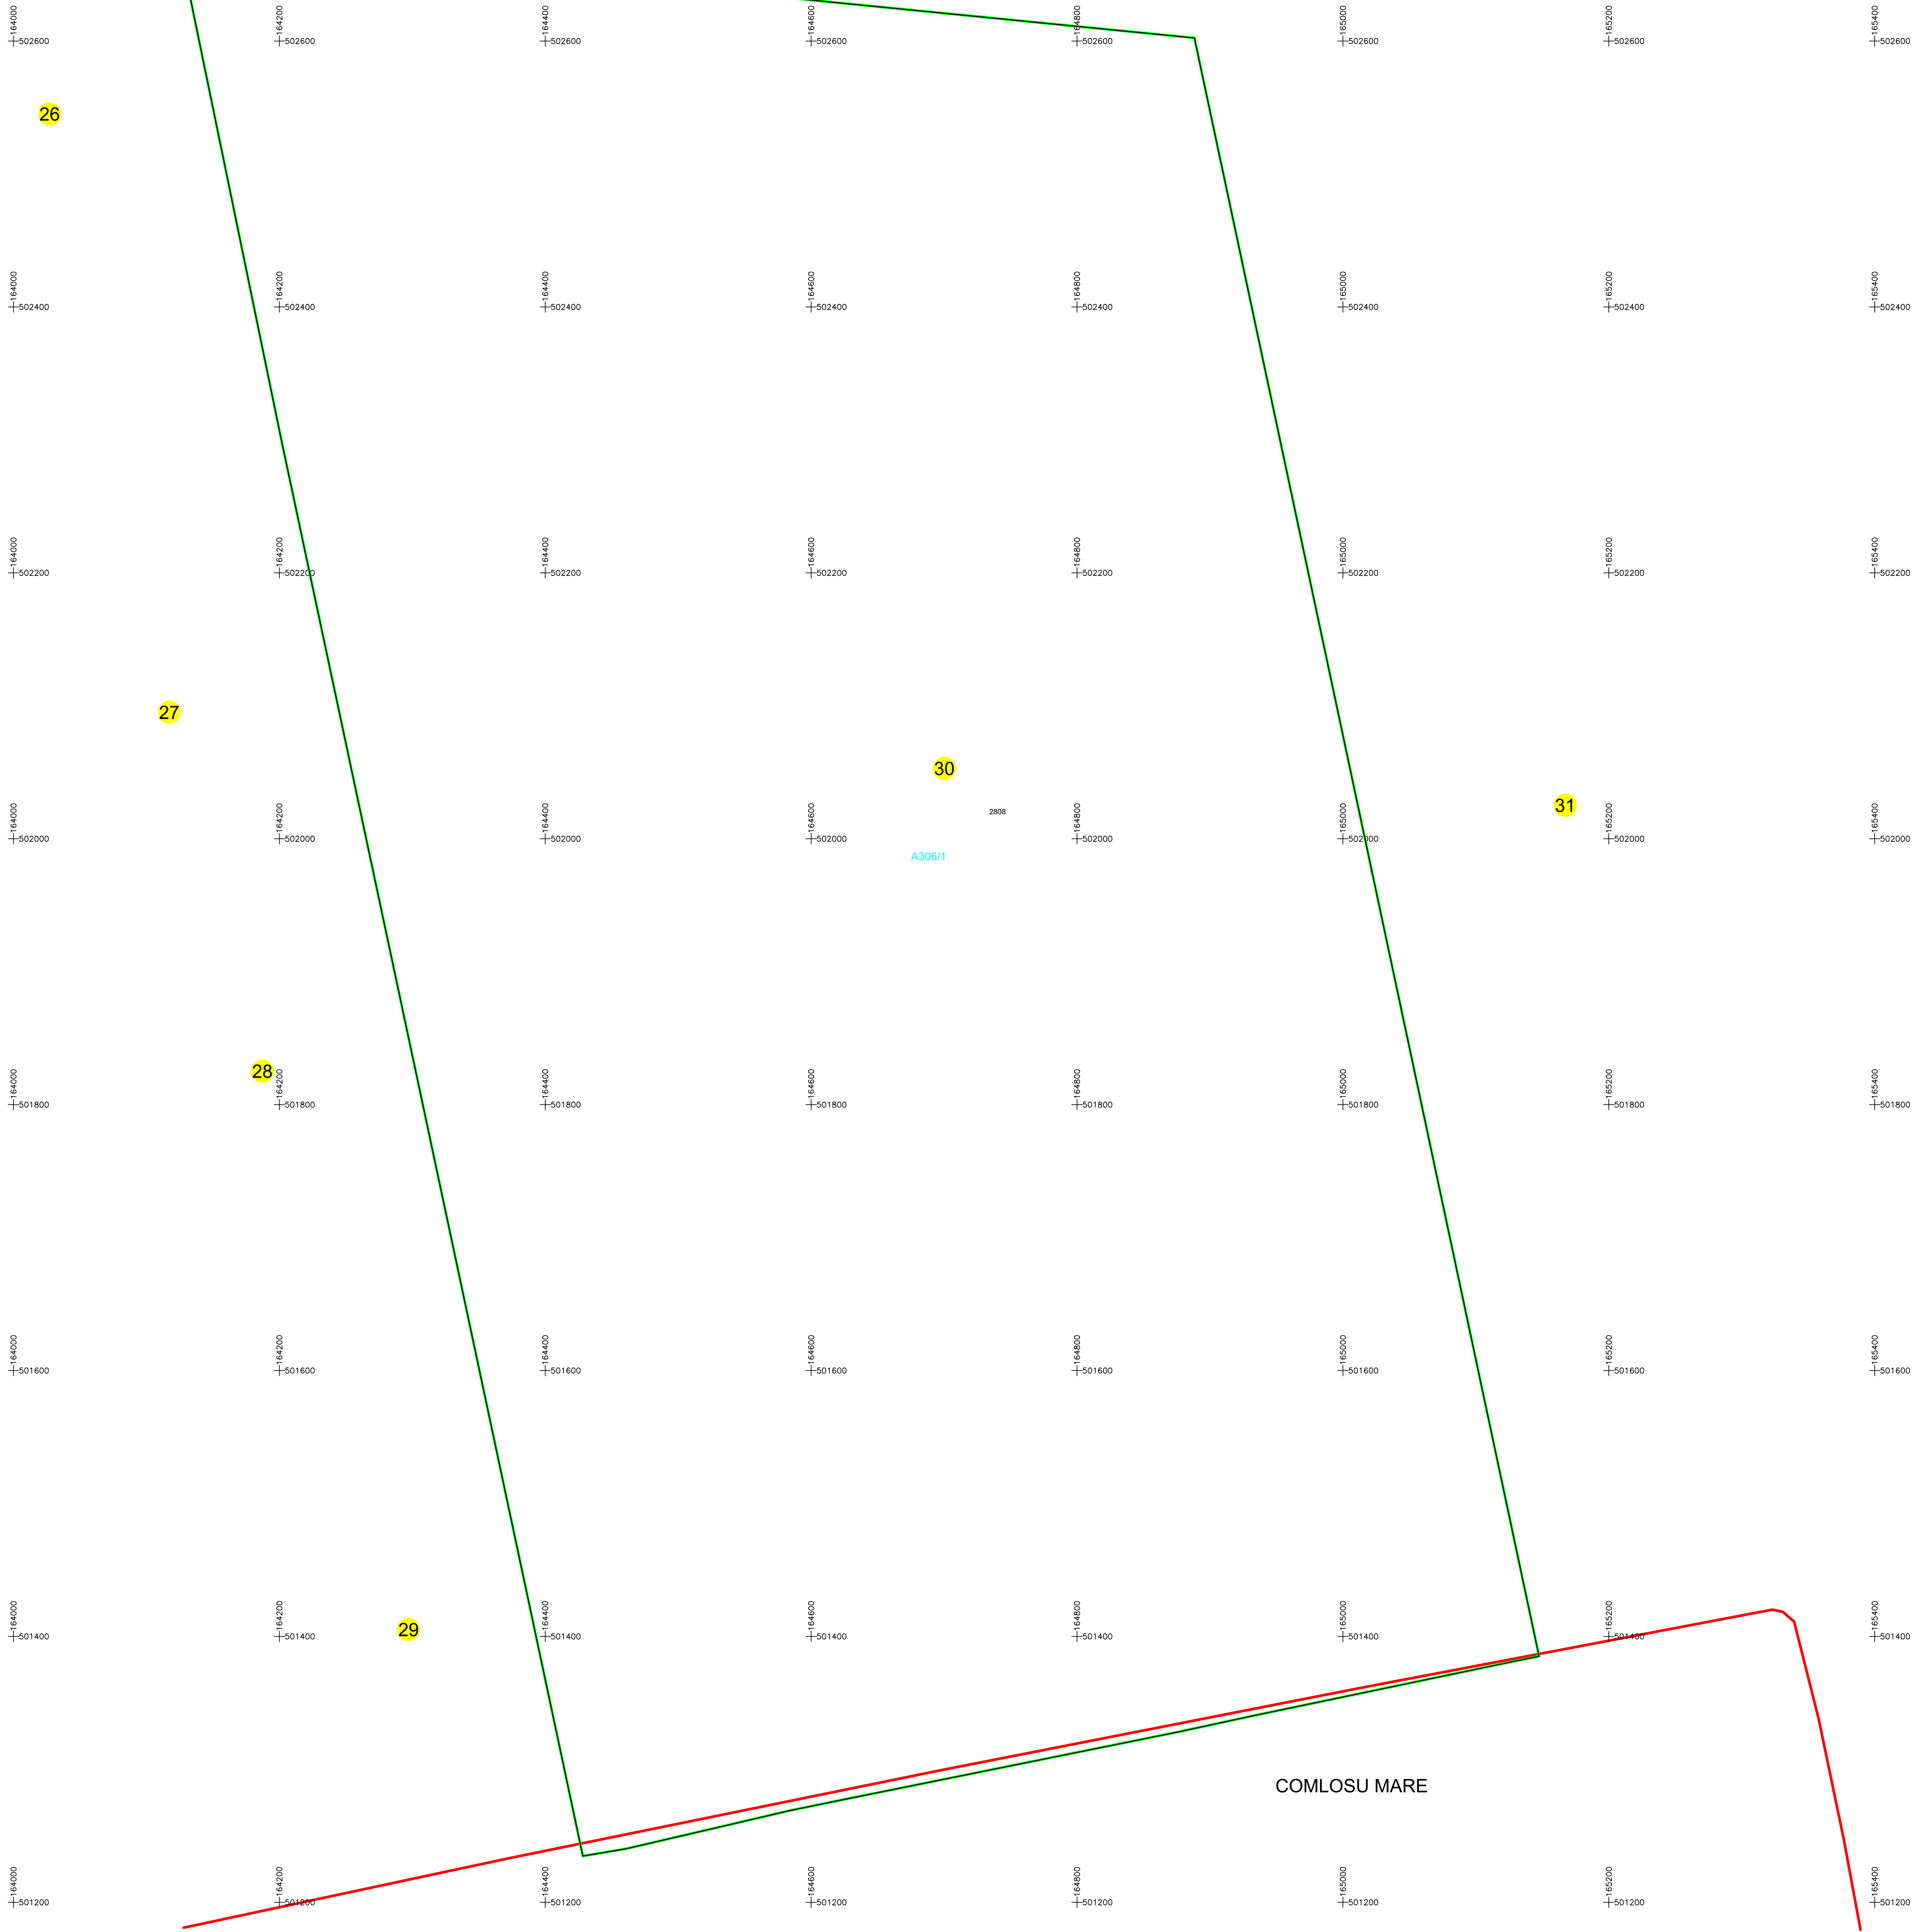


PLAN CADASTRAL
UAT: Gottlob, judetul: TIMIS, Sect. cad. 30, plansa 1
Scara 1:2000
Sistem de proiectie: stereografic 1970

Schita sectoarelor cadastrale

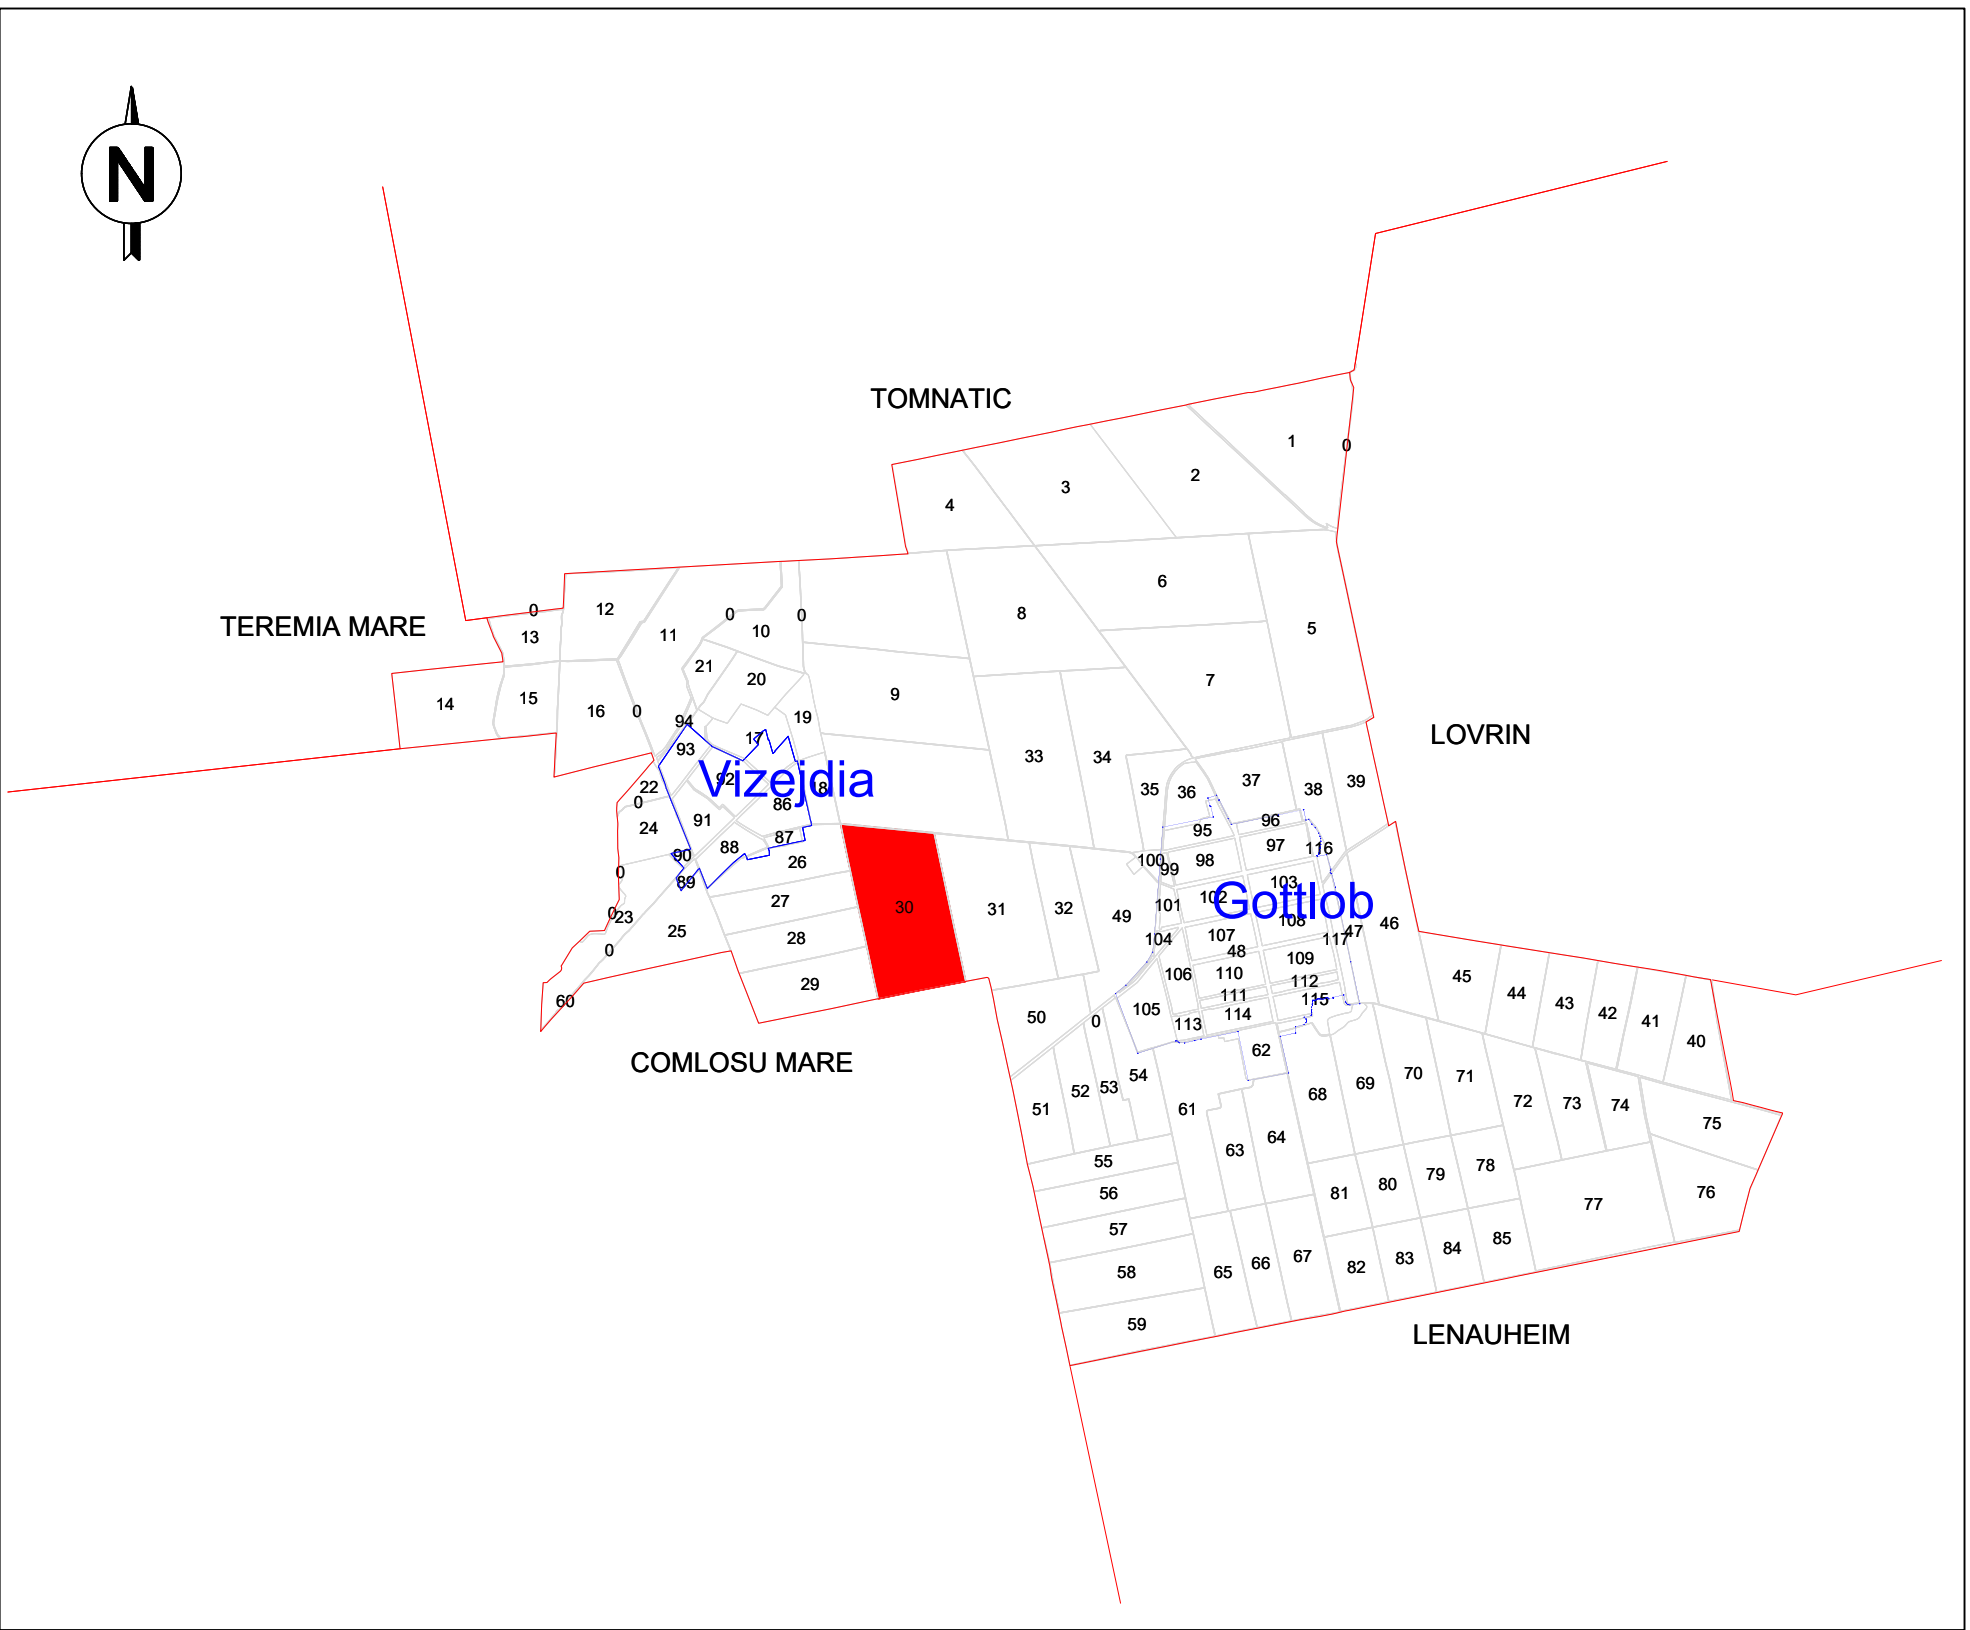

LEGENDA	
Numar Sector	9
Cod constructie	C1
ID imobil	15
Limita sector	
Limita imobil	
Hidrografe	
Limita UAT	
Limita intravilan	
Numar tip	101
Numar serie	378
Limita constructie	

SC MULTILINES SRL
Timisoara, str. Sf. Ap. Petru si Pavel, nr.36
tel.0731930560

CERTIFICAT
DE
AUTORIZARE
Nr. 0000208/2021
Data 10.09.2021
Firma
FLORIAN
Căpitan

CERTIFICAT
DE
AUTORIZARE
Nr. 0002101/2021
Data 10.09.2021
Firma
SC MULTILINES SRL
Căpitan

ANUL 2025
Spre Publicare