


PLAN CADASTRAL
UAT: Gottlob, judetul: TIMIS, Sect. cad. 31, plansa 1
Scara 1:2000
Sistem de proiectie: stereografic 1970

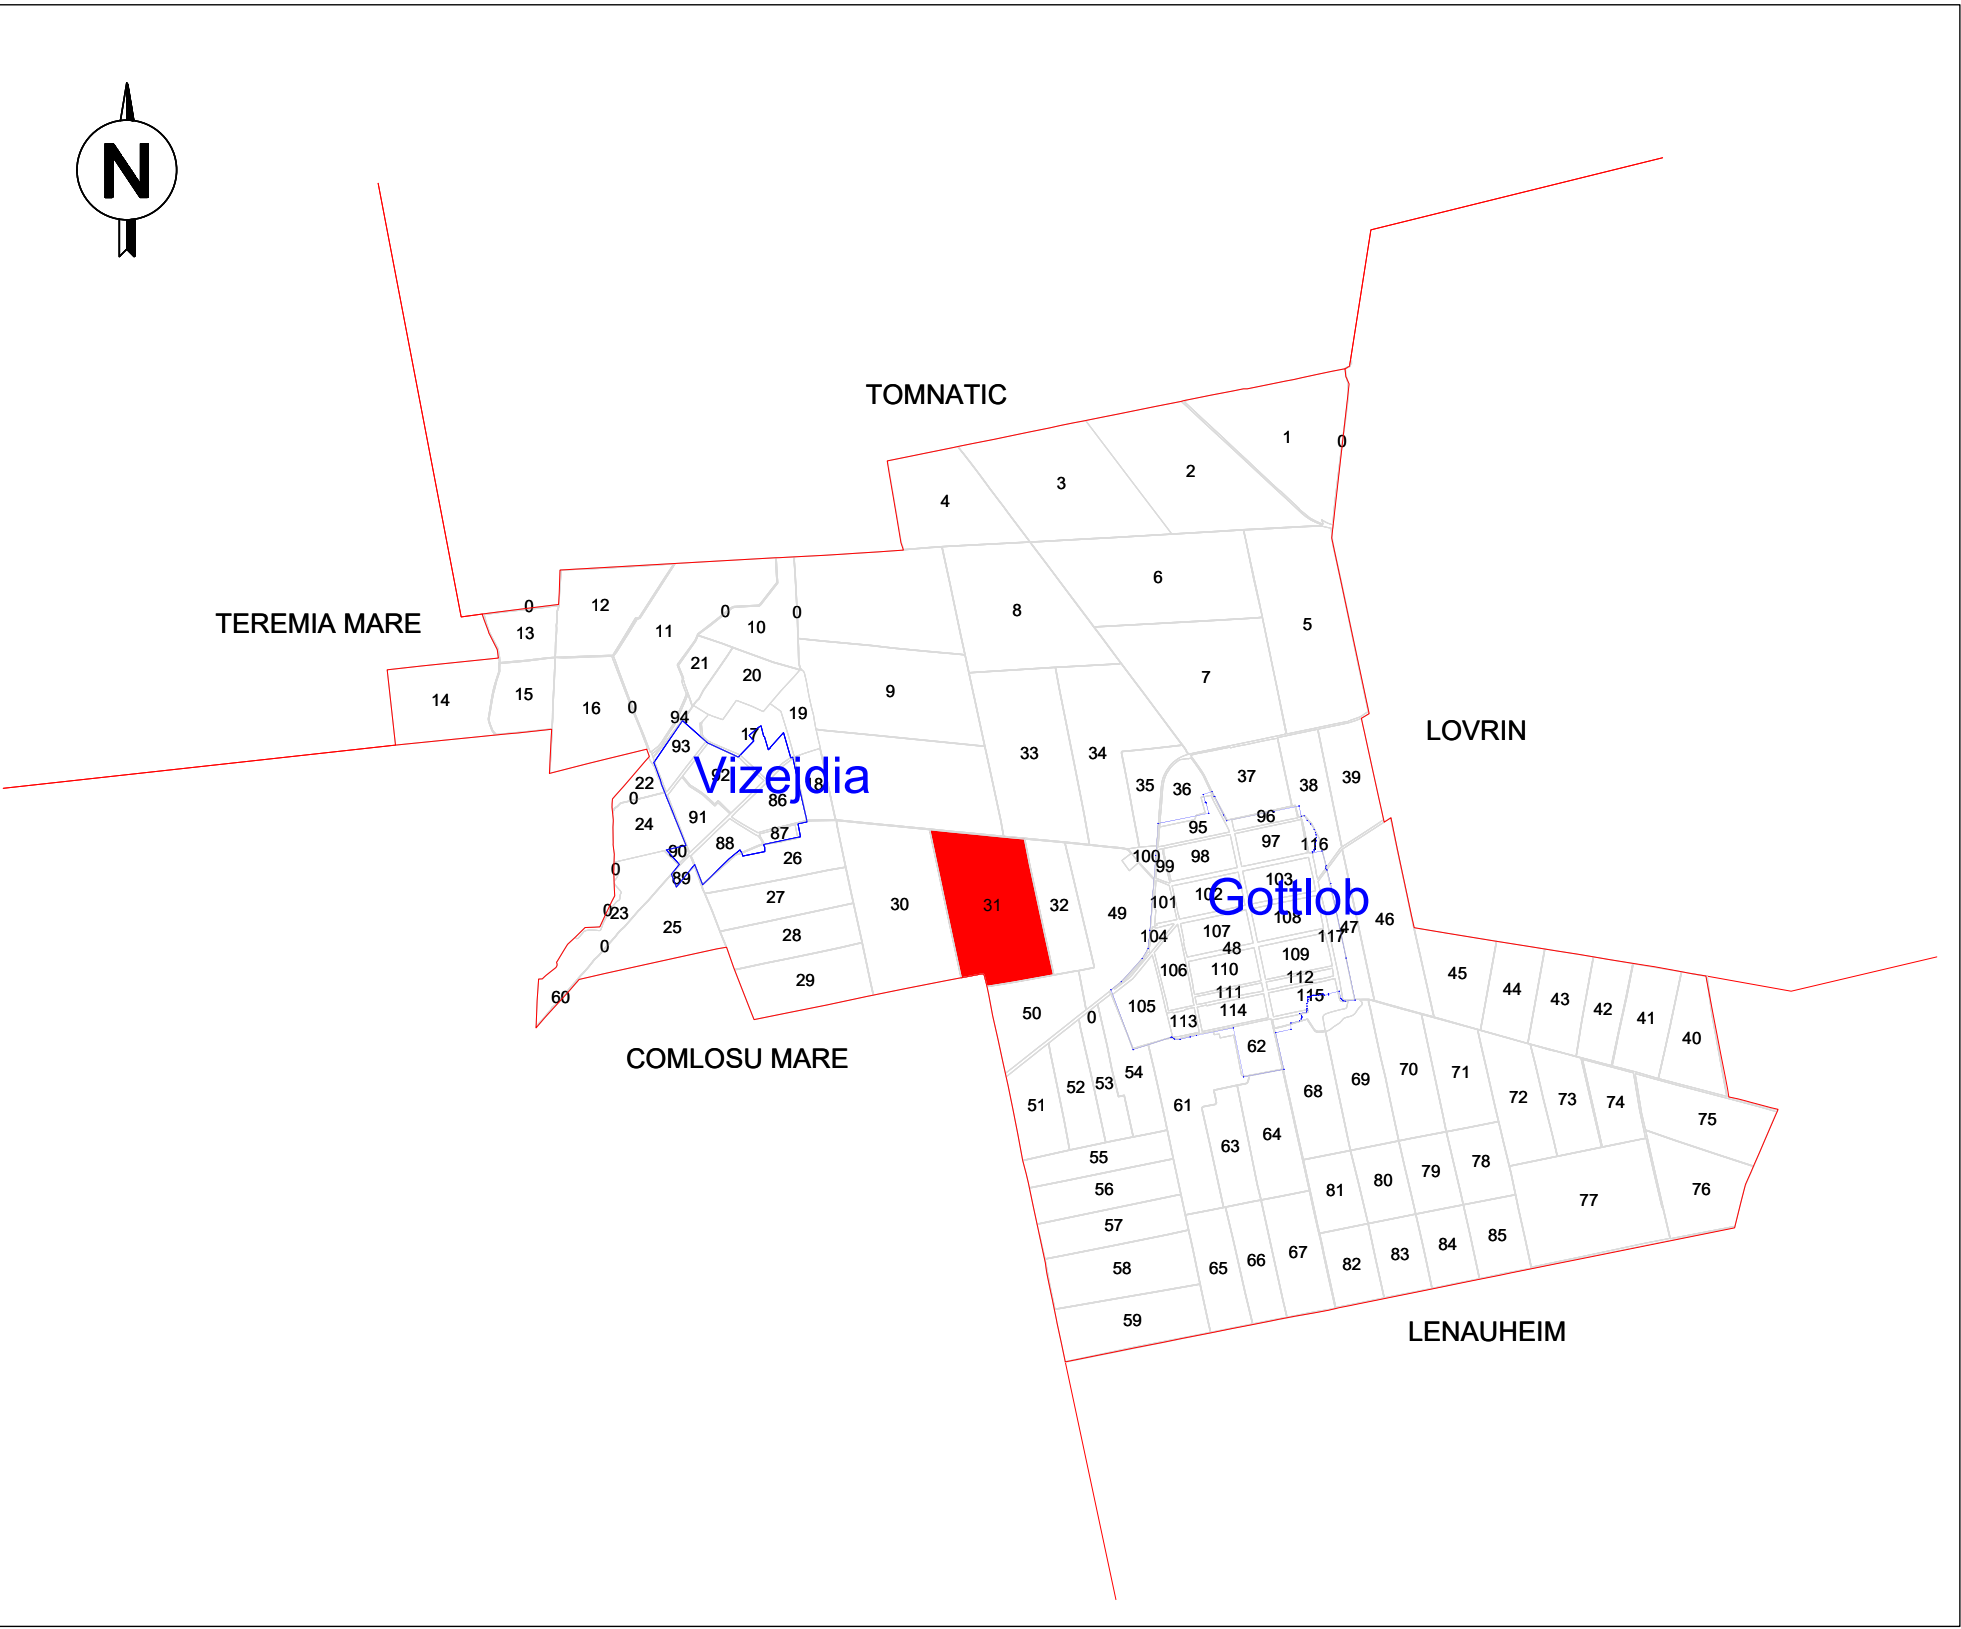

Schita sectoarelor cadastrale



LEGENDA	
Numar Sector	9
Cod constructie	C1
ID imobil	15
Limita sector	
Limita imobil	
Hidrografie	
Limita UAT	
Limita intravilan	
Limita tarla	
Numar tarla	101
Numar postal	375
Limita constructie	

SC MULTINES SRL
Timisoara, str. Sf. Ap. Petru si Pavel, nr.36
tel.0731930560

CERTIFICAT DE AUTORIZARE
Sistem de Proiectare
Nr. 00062020.2020
Florian
Clasa 1

CERTIFICAT DE AUTORIZARE
Sistem de Proiectare
Nr. 00062020.2020
Florian
Clasa 1

ANUL 2025
Spre Publicare