

68


# PLAN CADASTRAL

UAT: Gottlob, judetul: TIMIS, Sect. cad. 81, plansa 1

Scara 1:2000

Sistem de proiectie: stereografic 1970

64

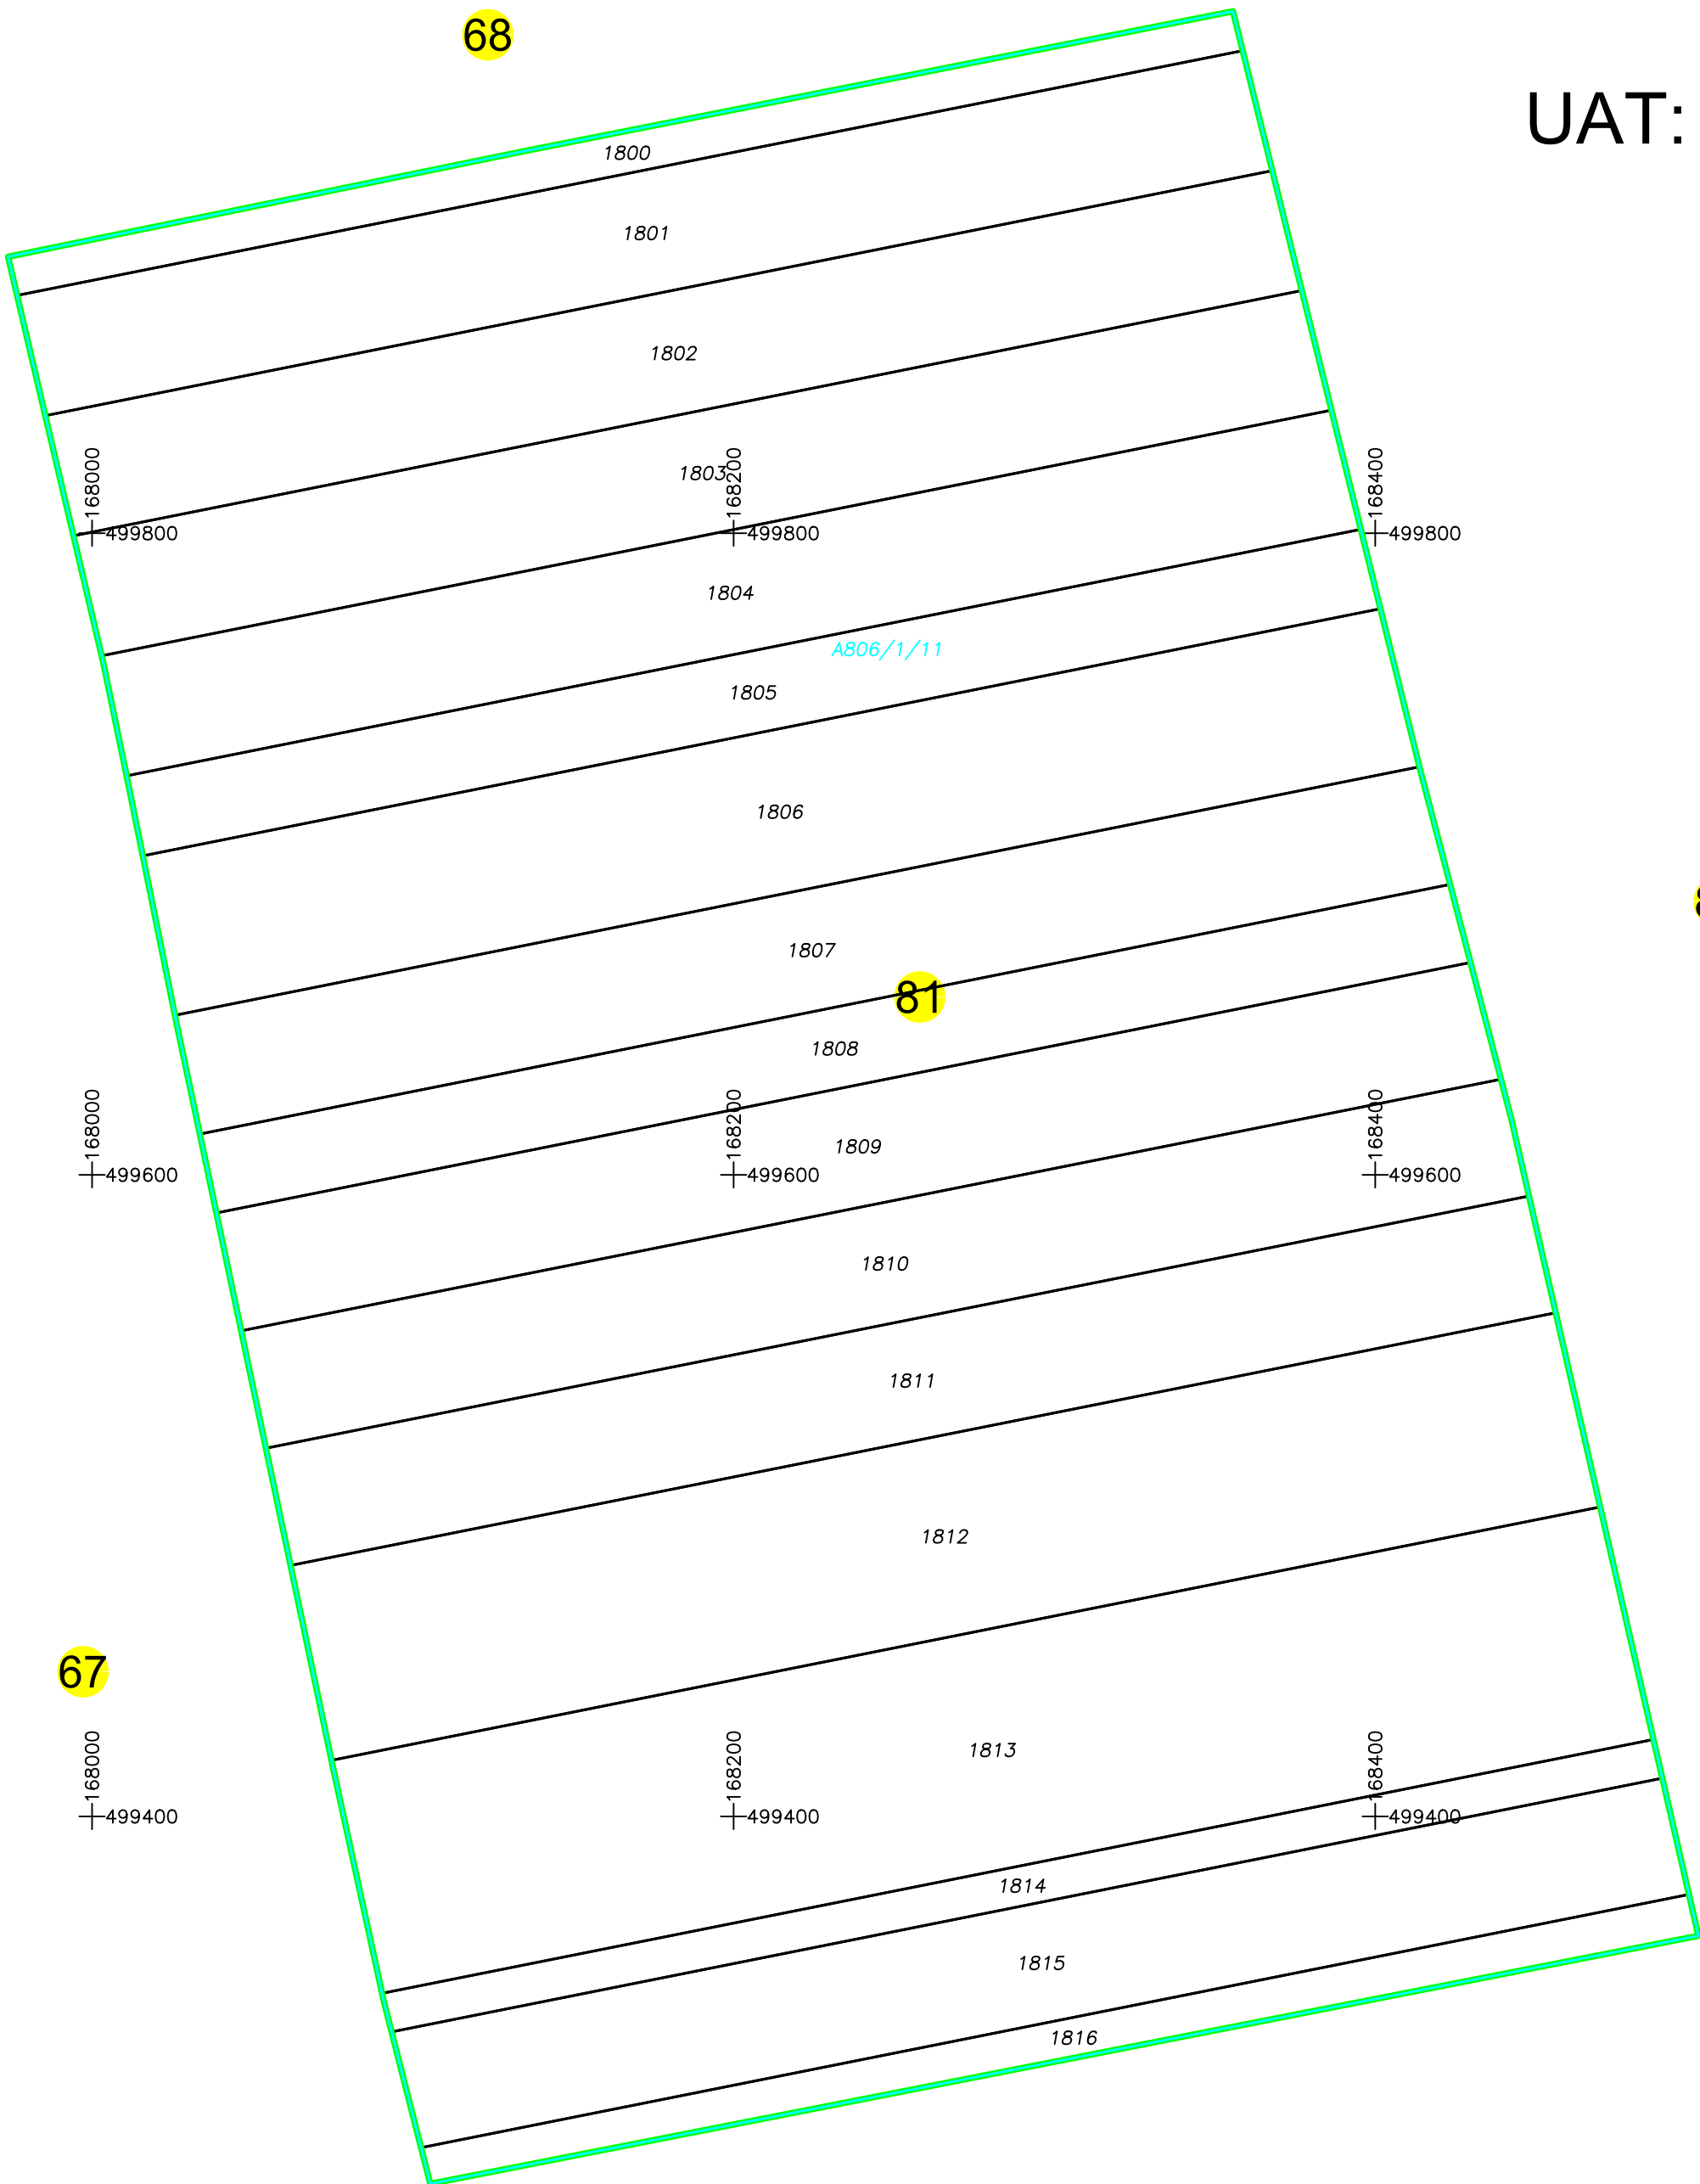


67

80


82

## Schita sectoarelor cadastrale

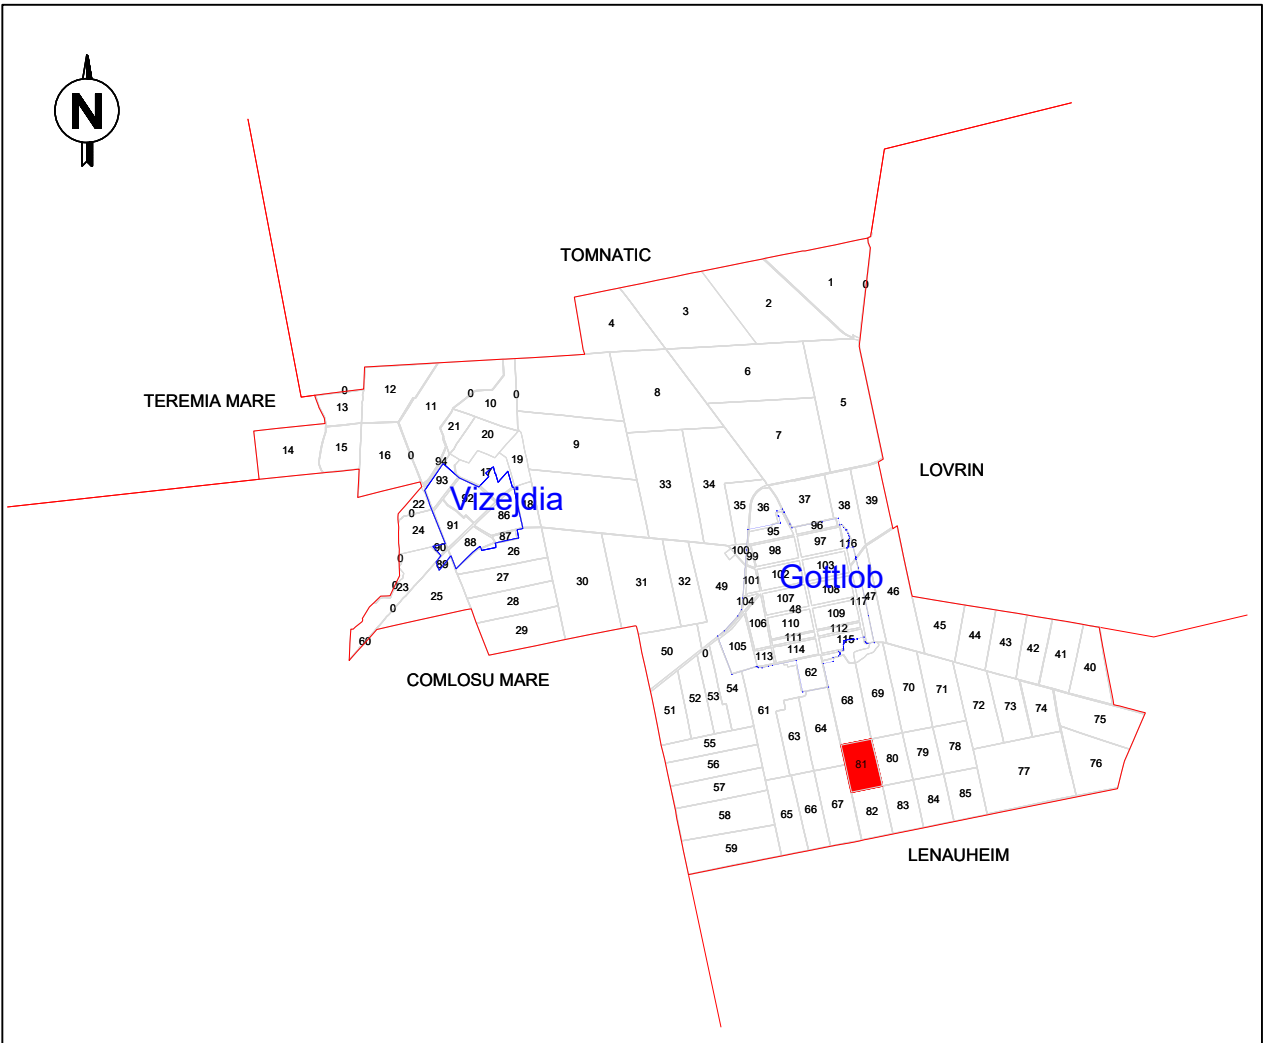

| LEGENDA            |     |
|--------------------|-----|
| Numar Sector       | 1   |
| Cod constructie    | C1  |
| ID imobil          | 15  |
| Limita sector      |     |
| Limita imobil      |     |
| Hidrografie        |     |
| Limita UAT         |     |
| Limita intravilan  |     |
| Limita tarla       |     |
| Numar tarla        | 101 |
| Numar postal       | 37B |
| Limita constructie |     |

SC MULTILINES SRL  
Timisoara, str. Sf. Ap. Petru si Pavel, nr.36  
tel.0731930560

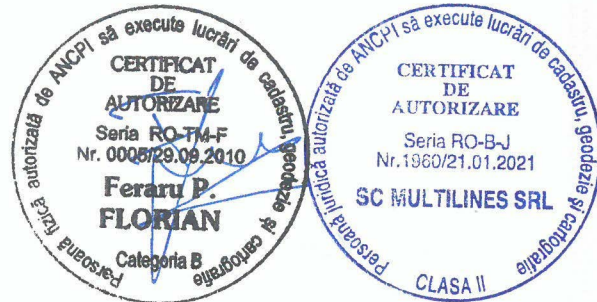

ANUL 2025  
Spre Publicare