


PLAN CADASTRAL


UAT: Gottlob, judetul: TIMIS, Sect. cad. 88, plansa 1

Scara 1:1000

Sistem de proiectie: stereografic 1970

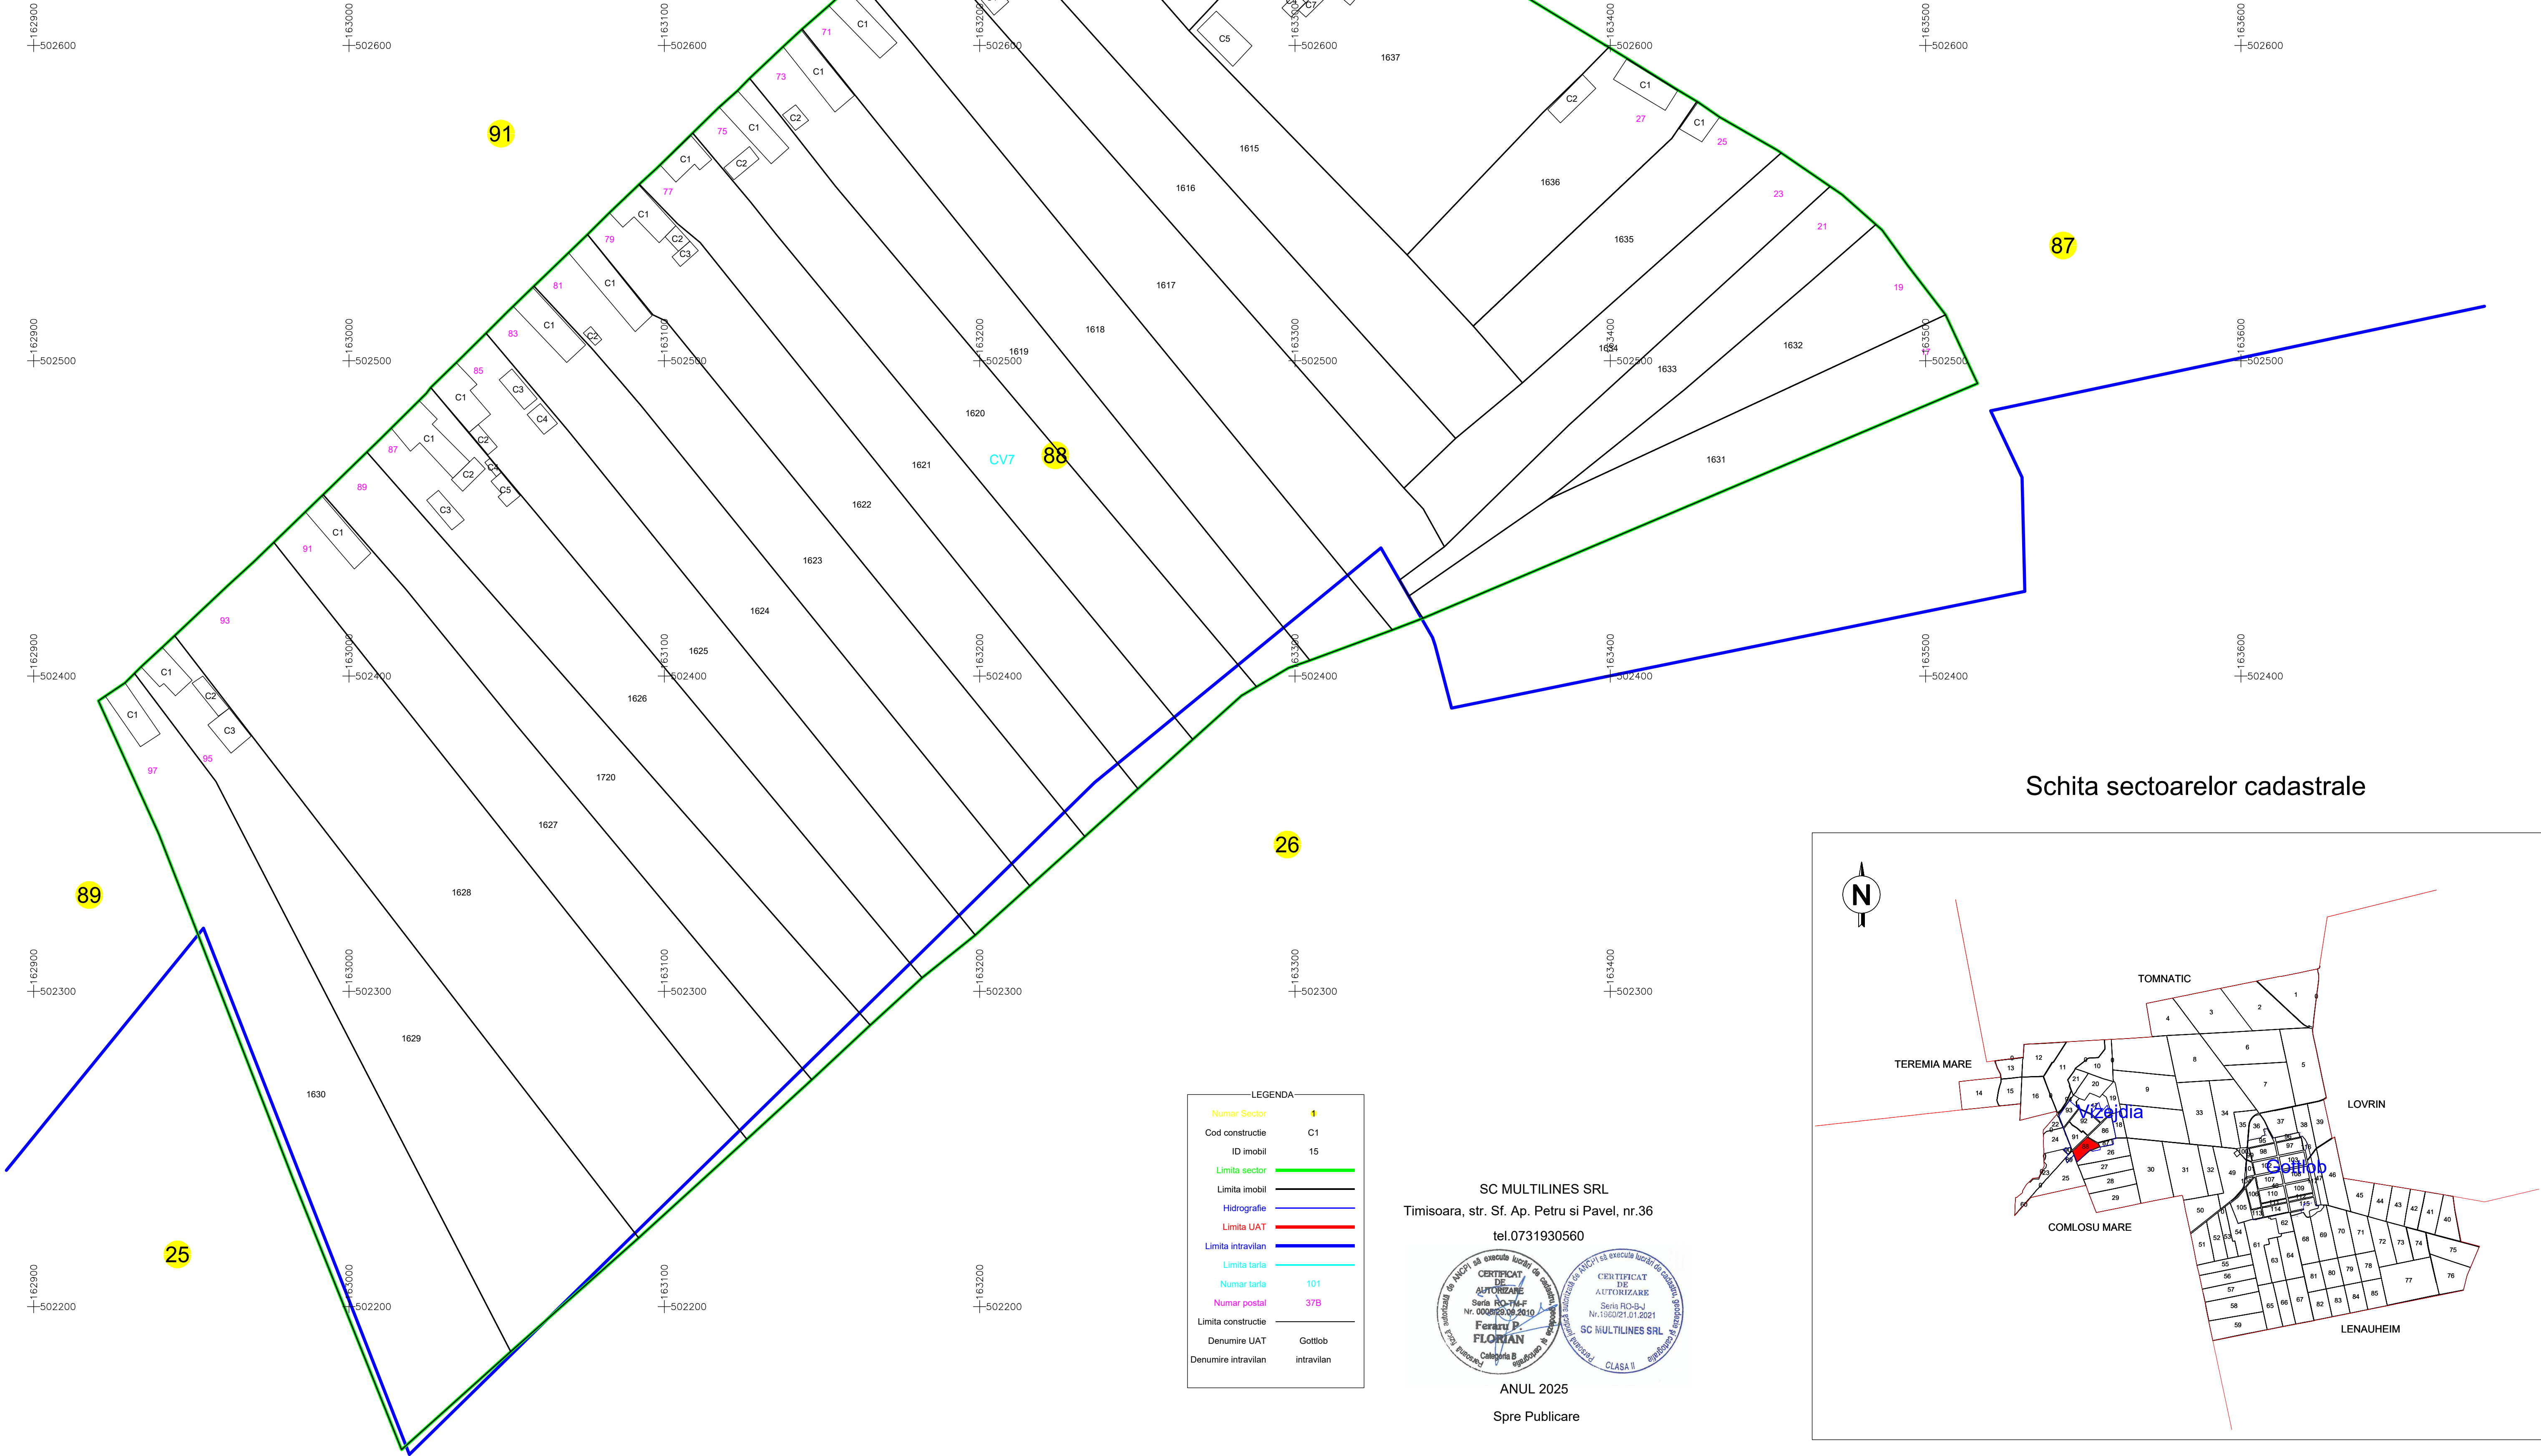

Schita sectoarelor cadastrale

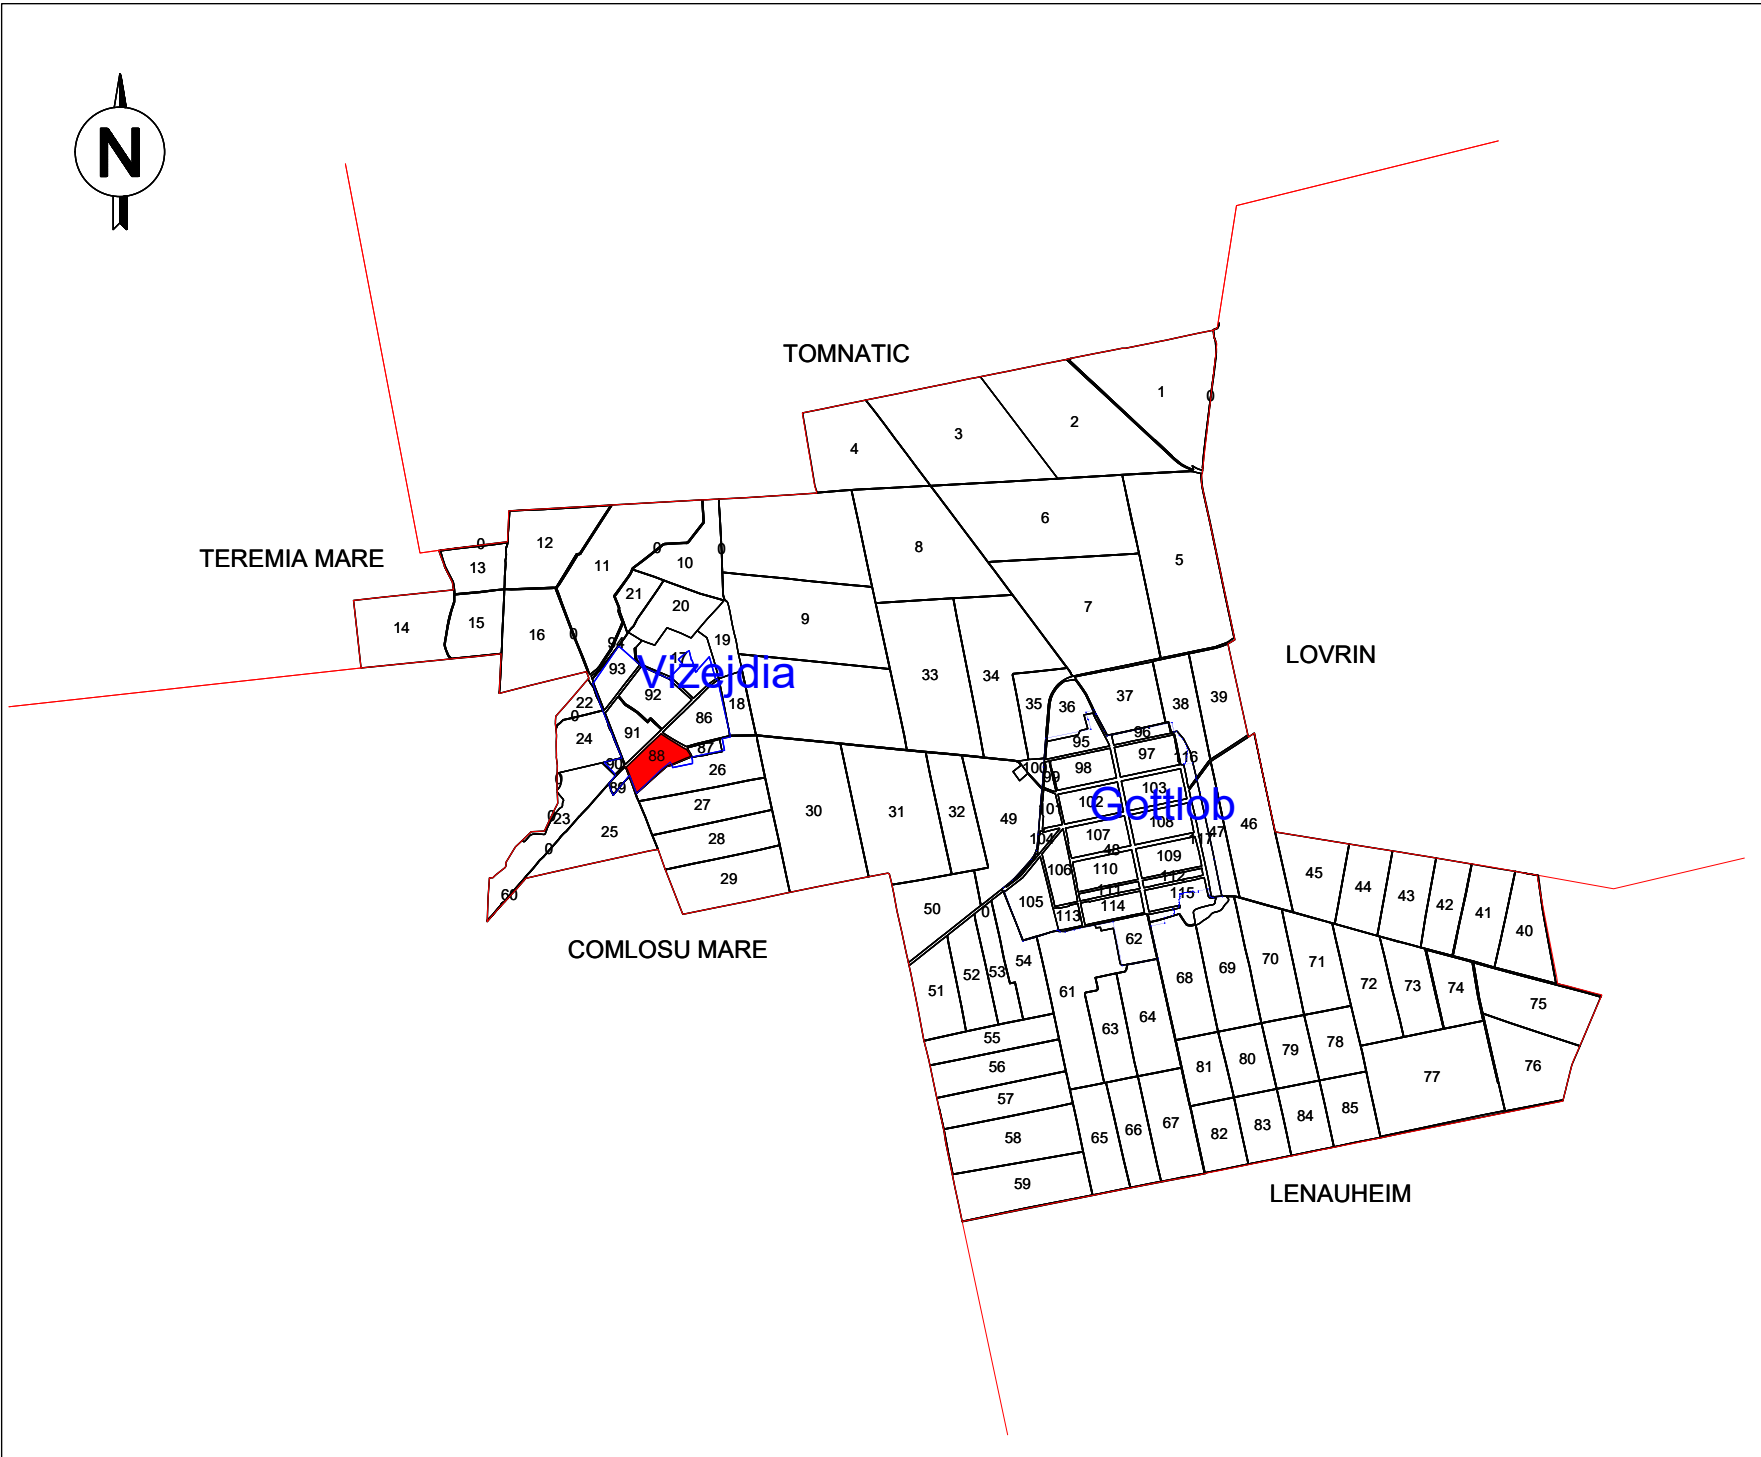

LEGENDA	
Numar Sector	88
Cod constructie	C1
ID imobil	15
Limita sector	—
Limita imobil	—
Hidrografie	—
Limita UAT	—
Limita intravilan	—
Limita tarla	—
Numar tarla	101
Numar postal	37B
Limita constructie	—
Denumire UAT	Gottlob
Denumire intravilan	intravilan

SC MULTILINES SRL
Timisoara, str. Sf. Ap. Petru si Pavel, nr.36
tel.0731930560

CERTIFICAT DE AUTORIZARE

Seria RO-TM-F

Nr.0008/28.08.2010

Feraru D. FLORIAN

Clasifica B

CERTIFICAT DE AUTORIZARE

Seria RO-BJ

Nr.1960/21.01.2021

SC MULTILINES SRL

Clasa II

ANUL 2025
Spre Publicare