
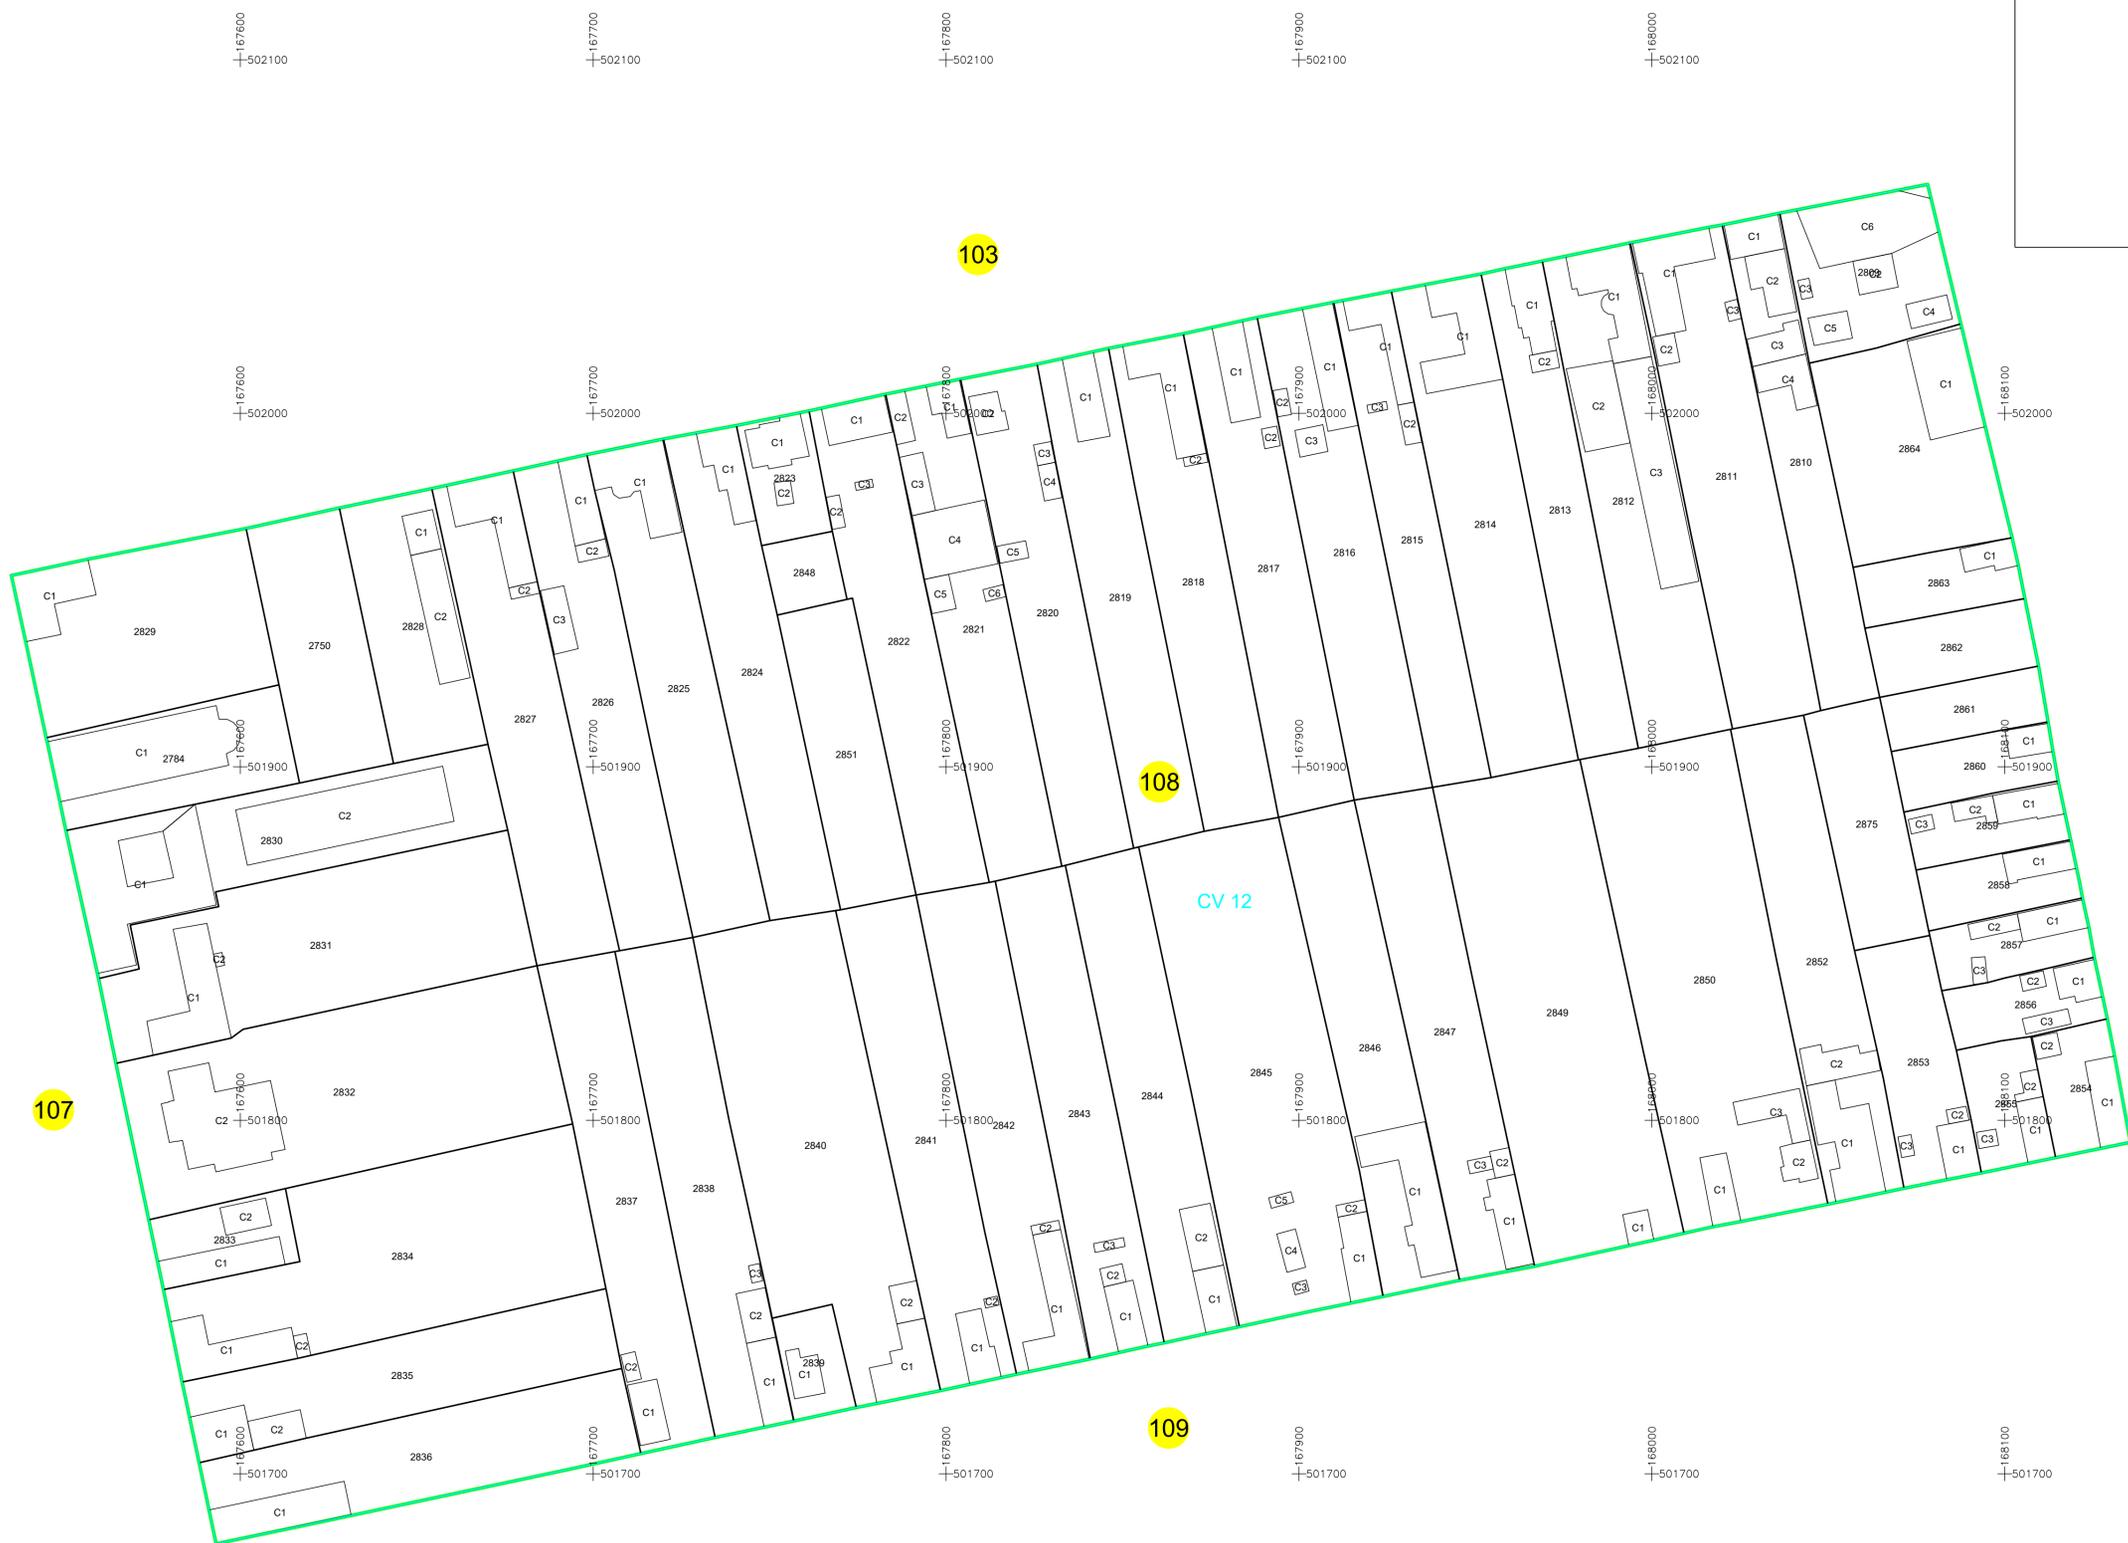


PLAN CADASTRAL

UAT: Gottlob, judetul: TIMIS, Sect. cad. 108, plansa 1
Scara 1:1000
Sistem de proiectie: stereografic 1970

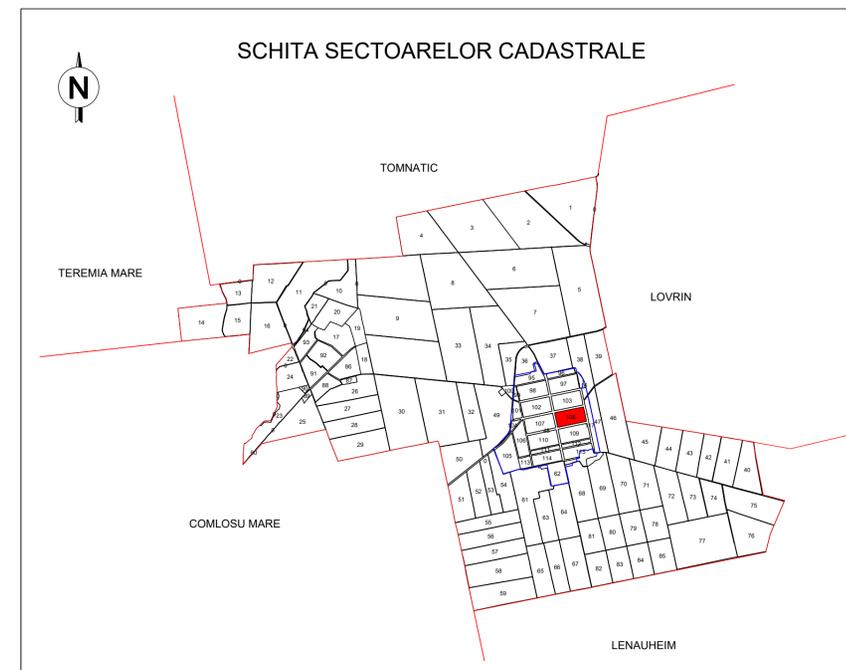

LEGENDA

| | |
|---------------------|------------|
| Numar Sector | 1 |
| Cod constructie | C1 |
| ID imobil | 15 |
| Limita sector | — |
| Limita imobil | — |
| Hidrografie | — |
| Limita UAT | — |
| Limita intravilan | — |
| Limita tarla | — |
| Numar tarla | 101 |
| Numar postal | 37B |
| Limita constructie | — |
| Denumire UAT | Gottlob |
| Denumire intravilan | intravilan |
| Toponimie | toponimie |

SC MULTILINES SRL
Timisoara ,str.Sf.Ap.Petru si Pavel,nr.36
tel.0731930560

ANUL 2025
Spre publicare