




PLAN CADASTRAL


UAT: Lovrin, judetul: TIMIS, Sect. cad. 28, plansa 1

Scara 1:1000

Sistem de proiectie: stereografic 1970

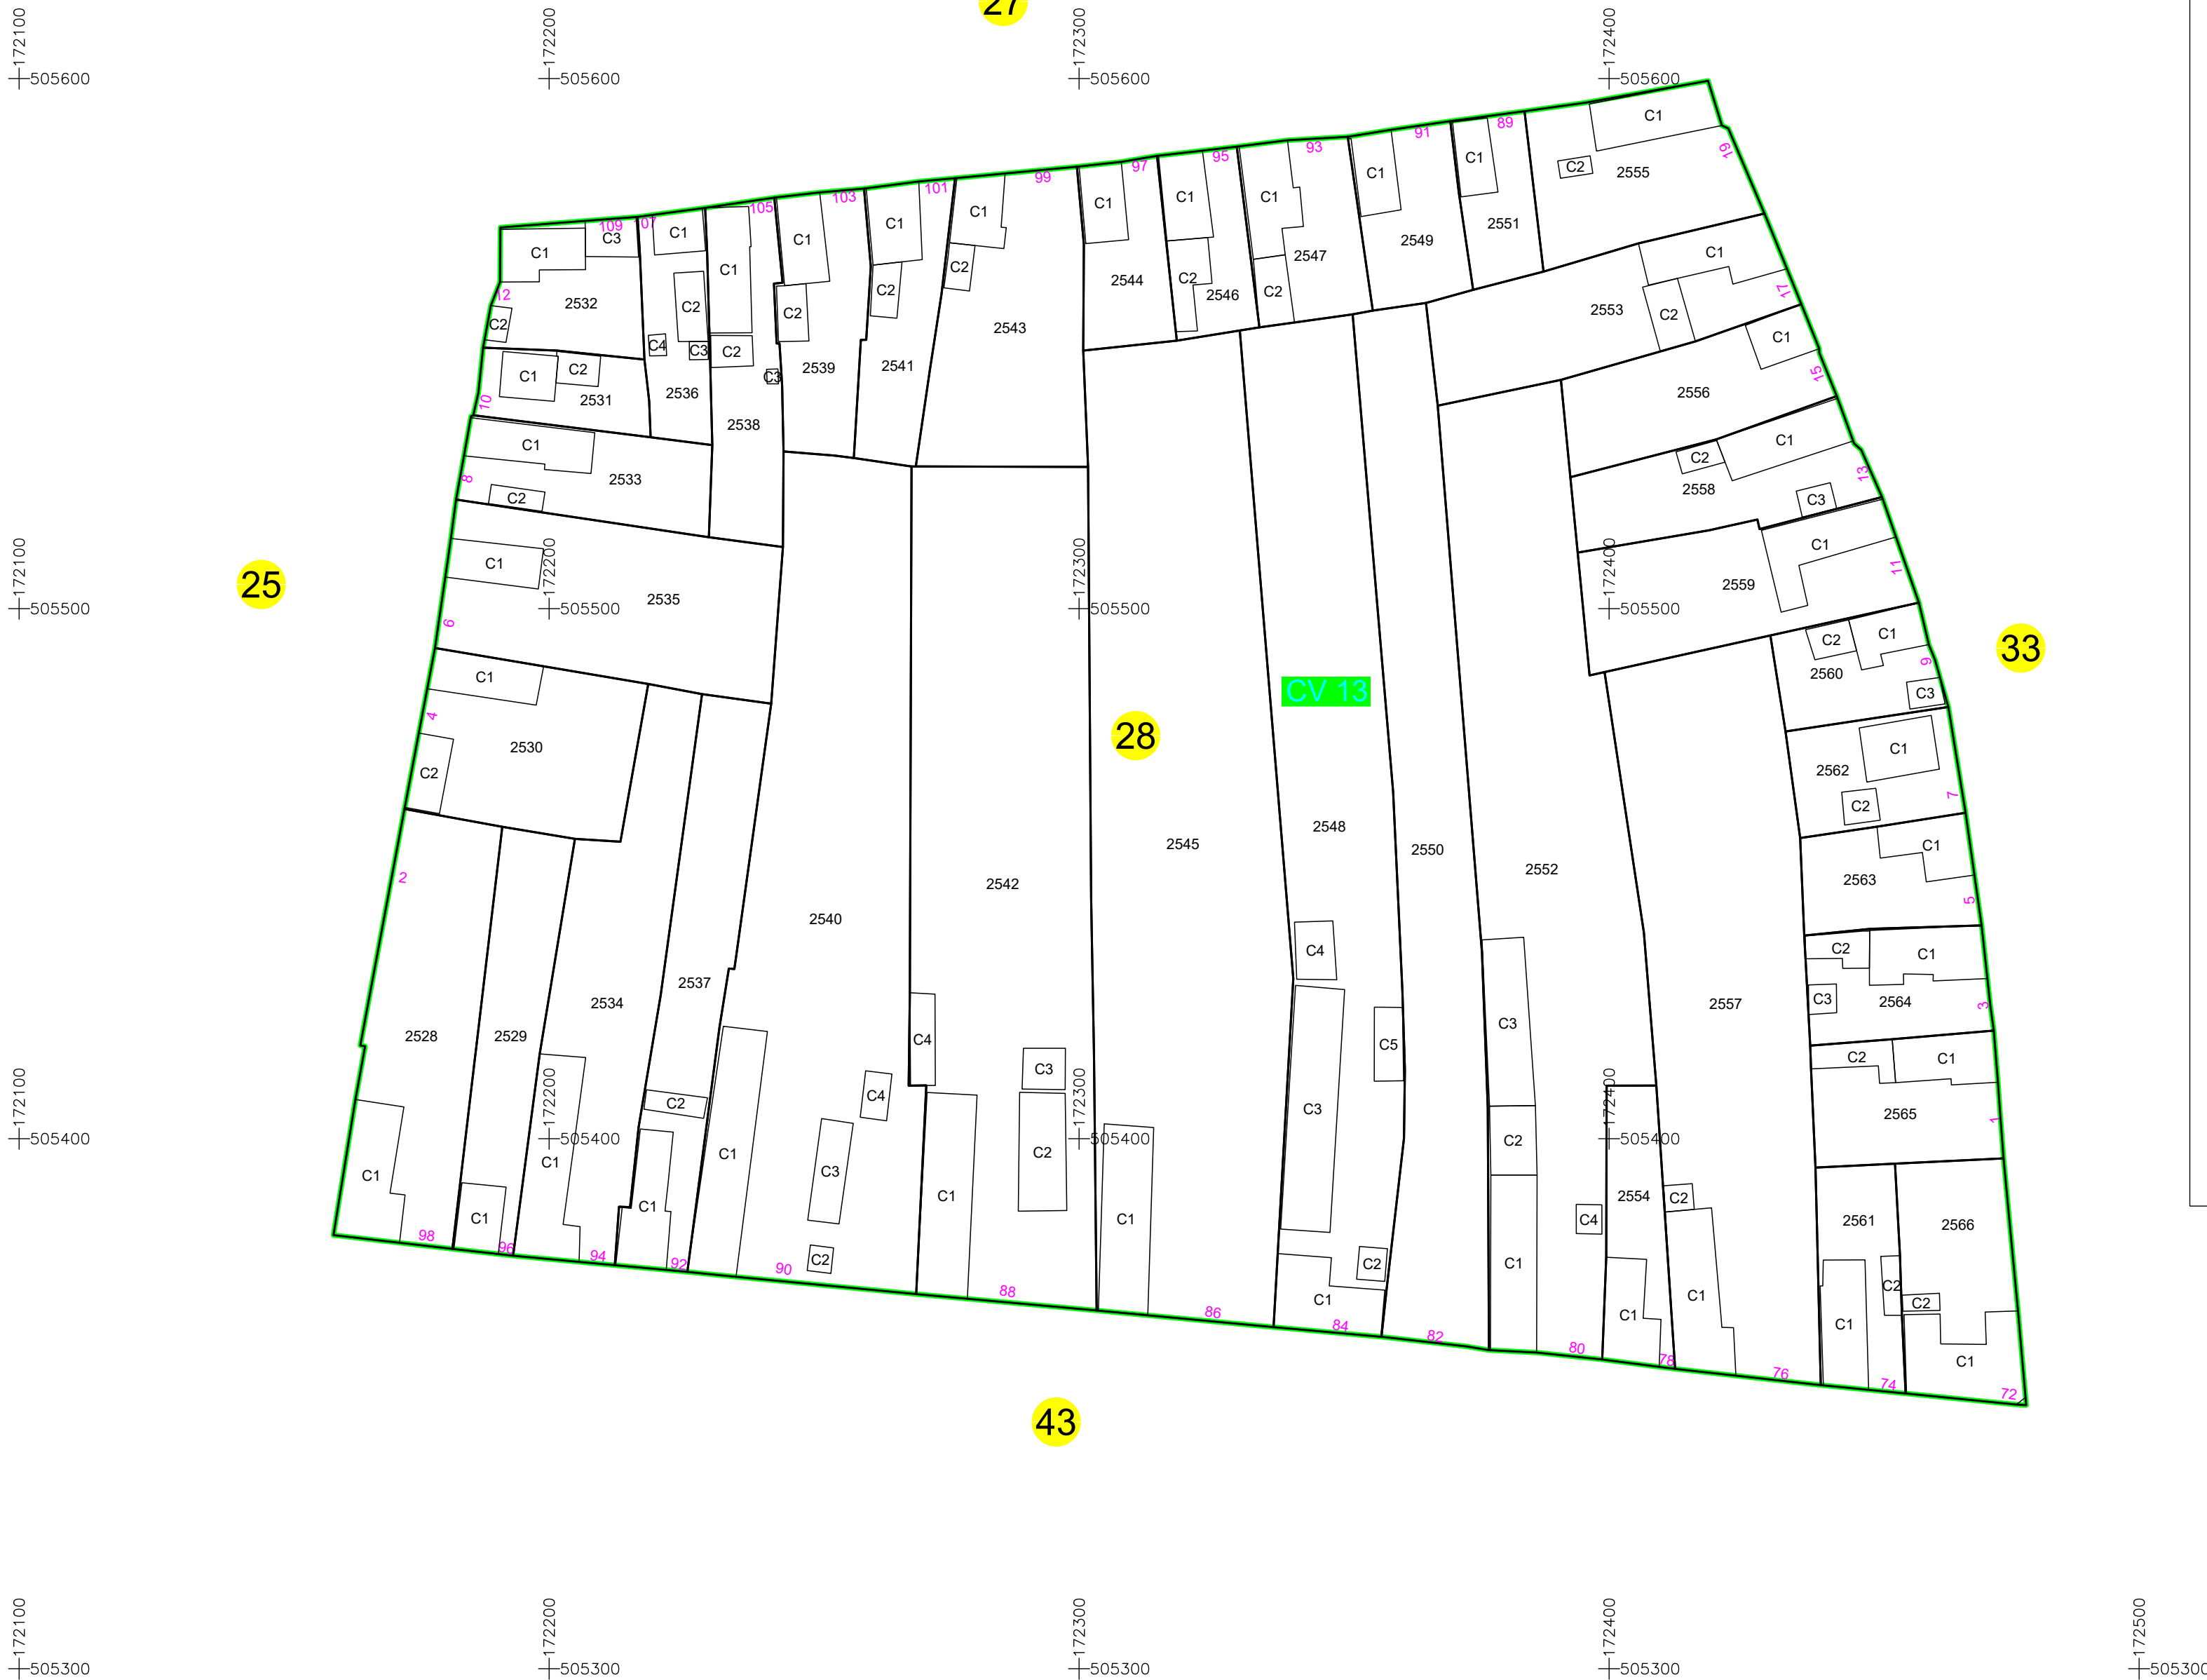

SCHITA SECTOARELOR CADASTRALE

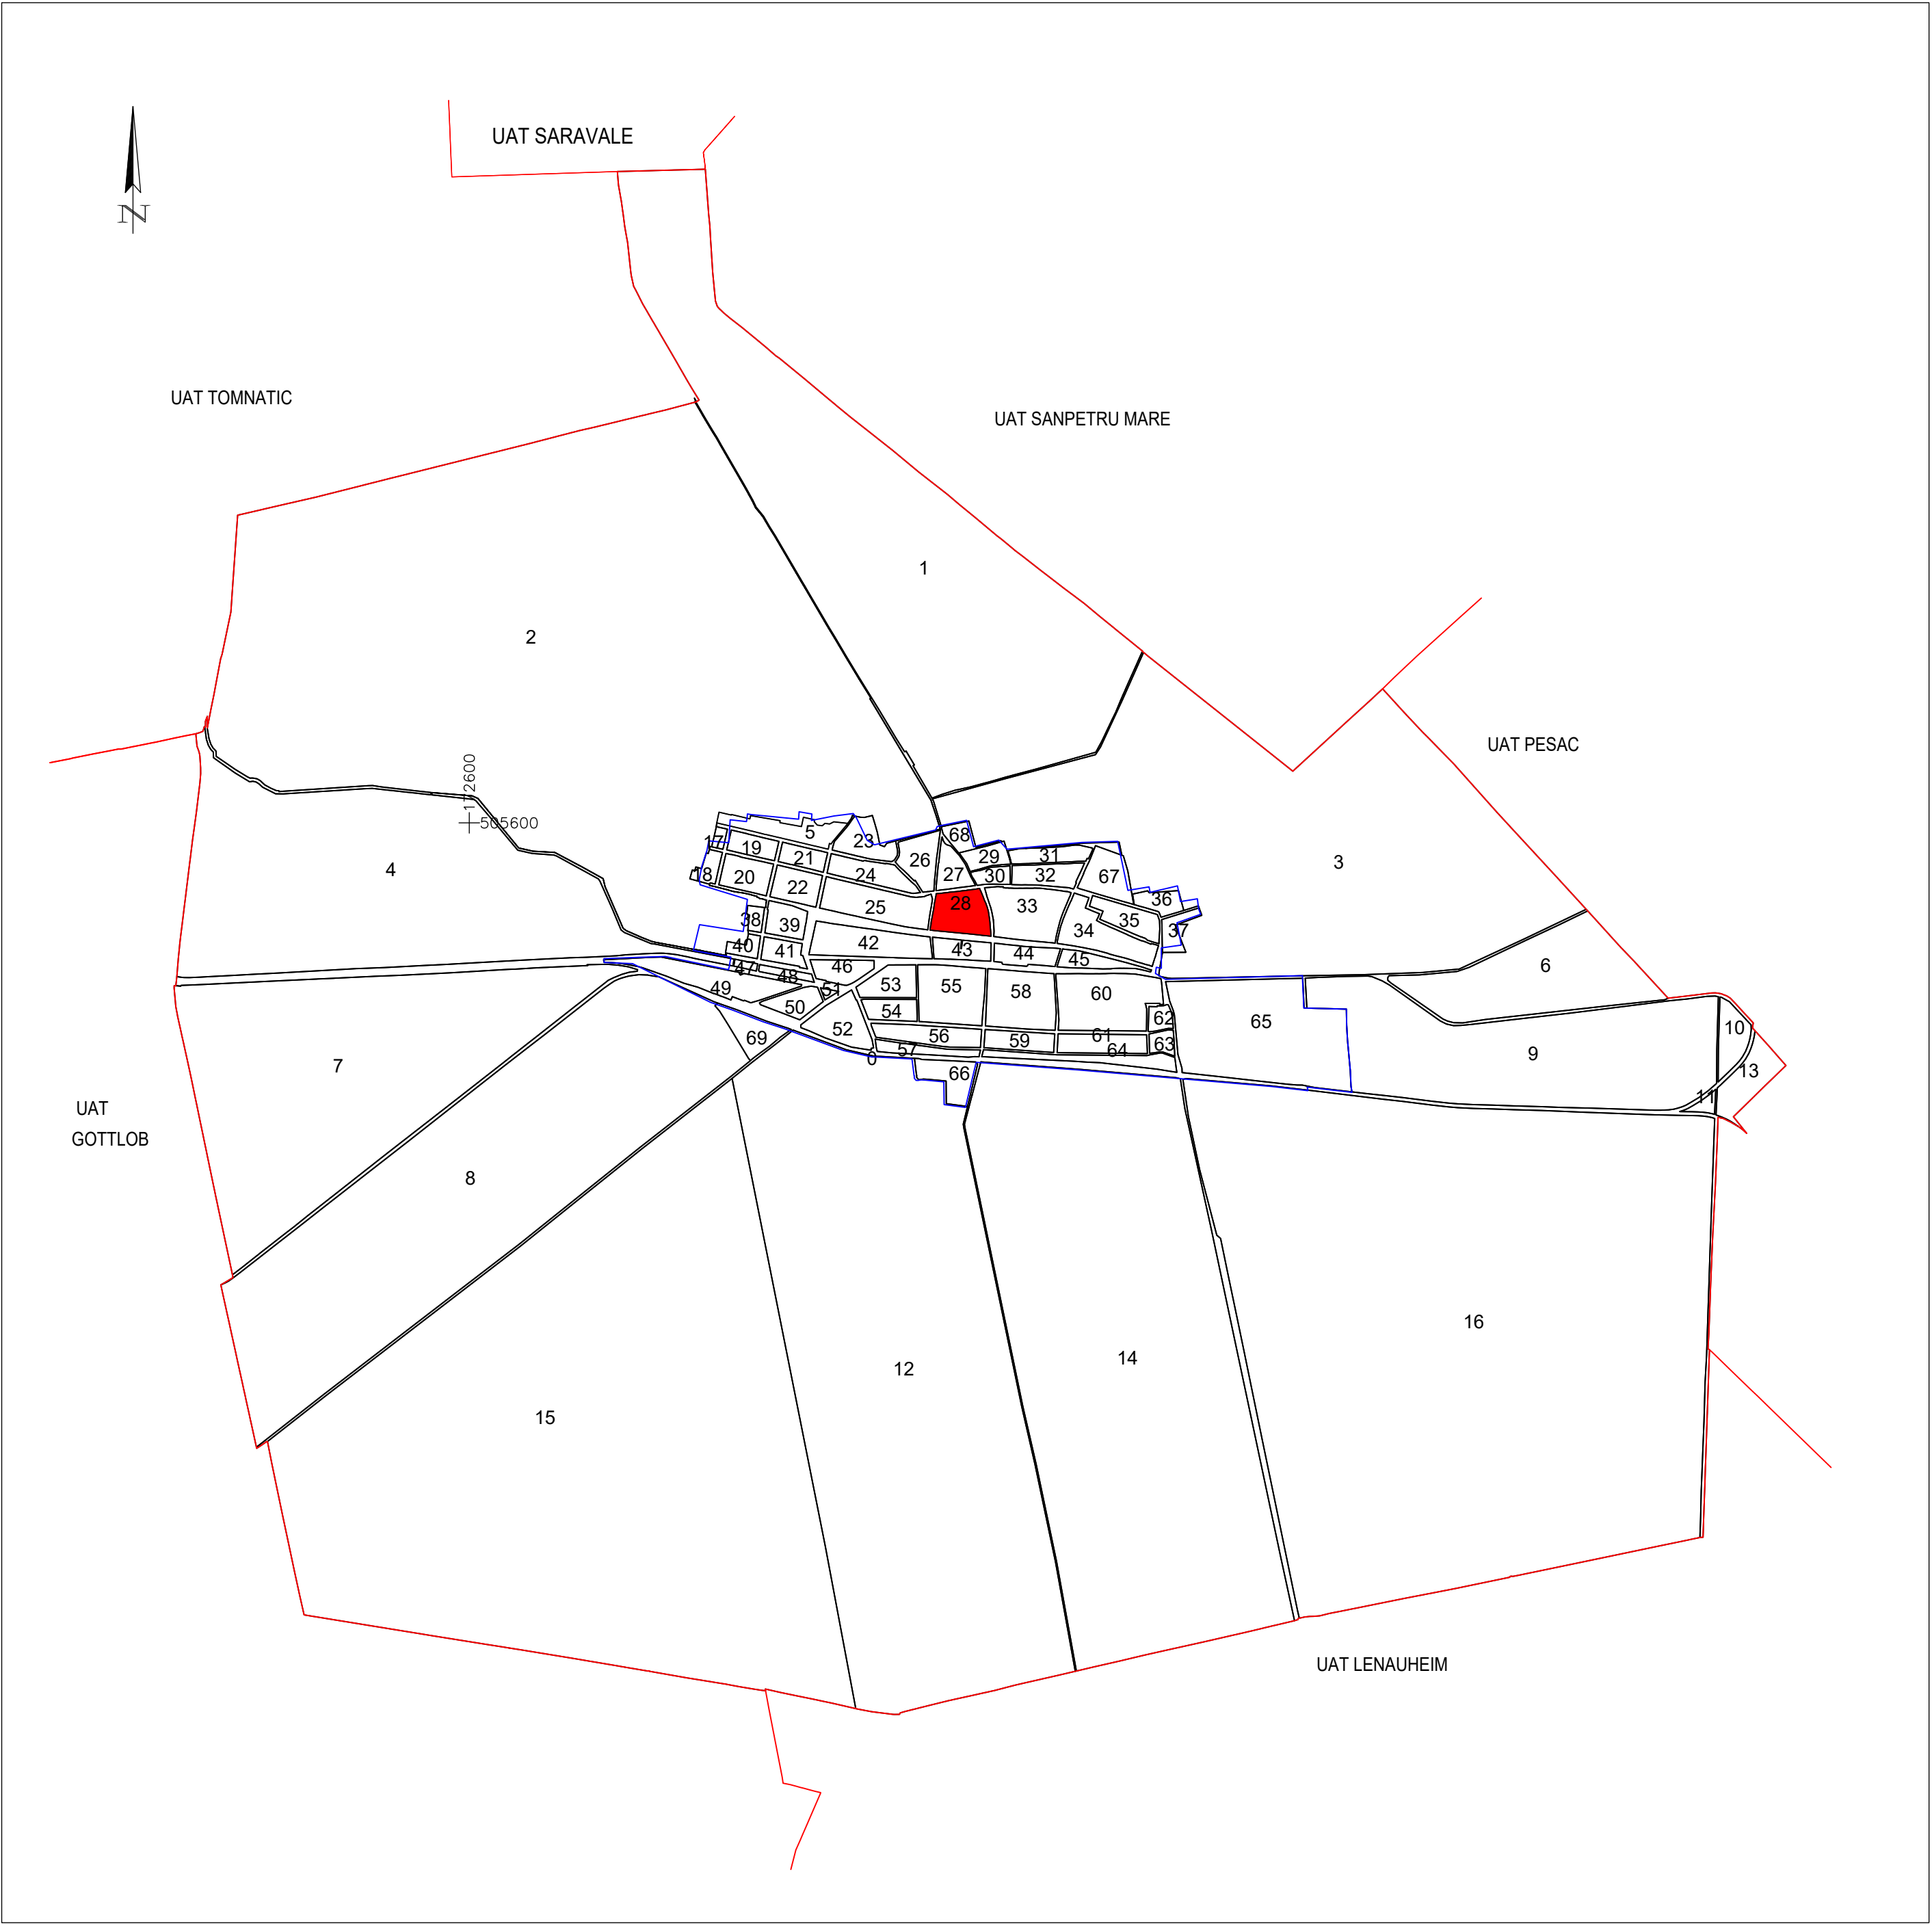

| LEGENDA            |     |
|--------------------|-----|
| Numar Sector       | 28  |
| Cod constructie    | C1  |
| ID imobil          | 15  |
| Limita sector      |     |
| Limita imobil      |     |
| Hidrografie        |     |
| Limita UAT         |     |
| Limita intravilan  |     |
| Limita tarla       |     |
| Numar tarla        | 101 |
| Numar postal       | 37B |
| Limita constructie |     |

SC MULTILINES SRL

Timisoara ,str.Stf.Ap.Petru si Pavel,nr.36

tel.0731930560

ANUL 2025

Spre publicare