


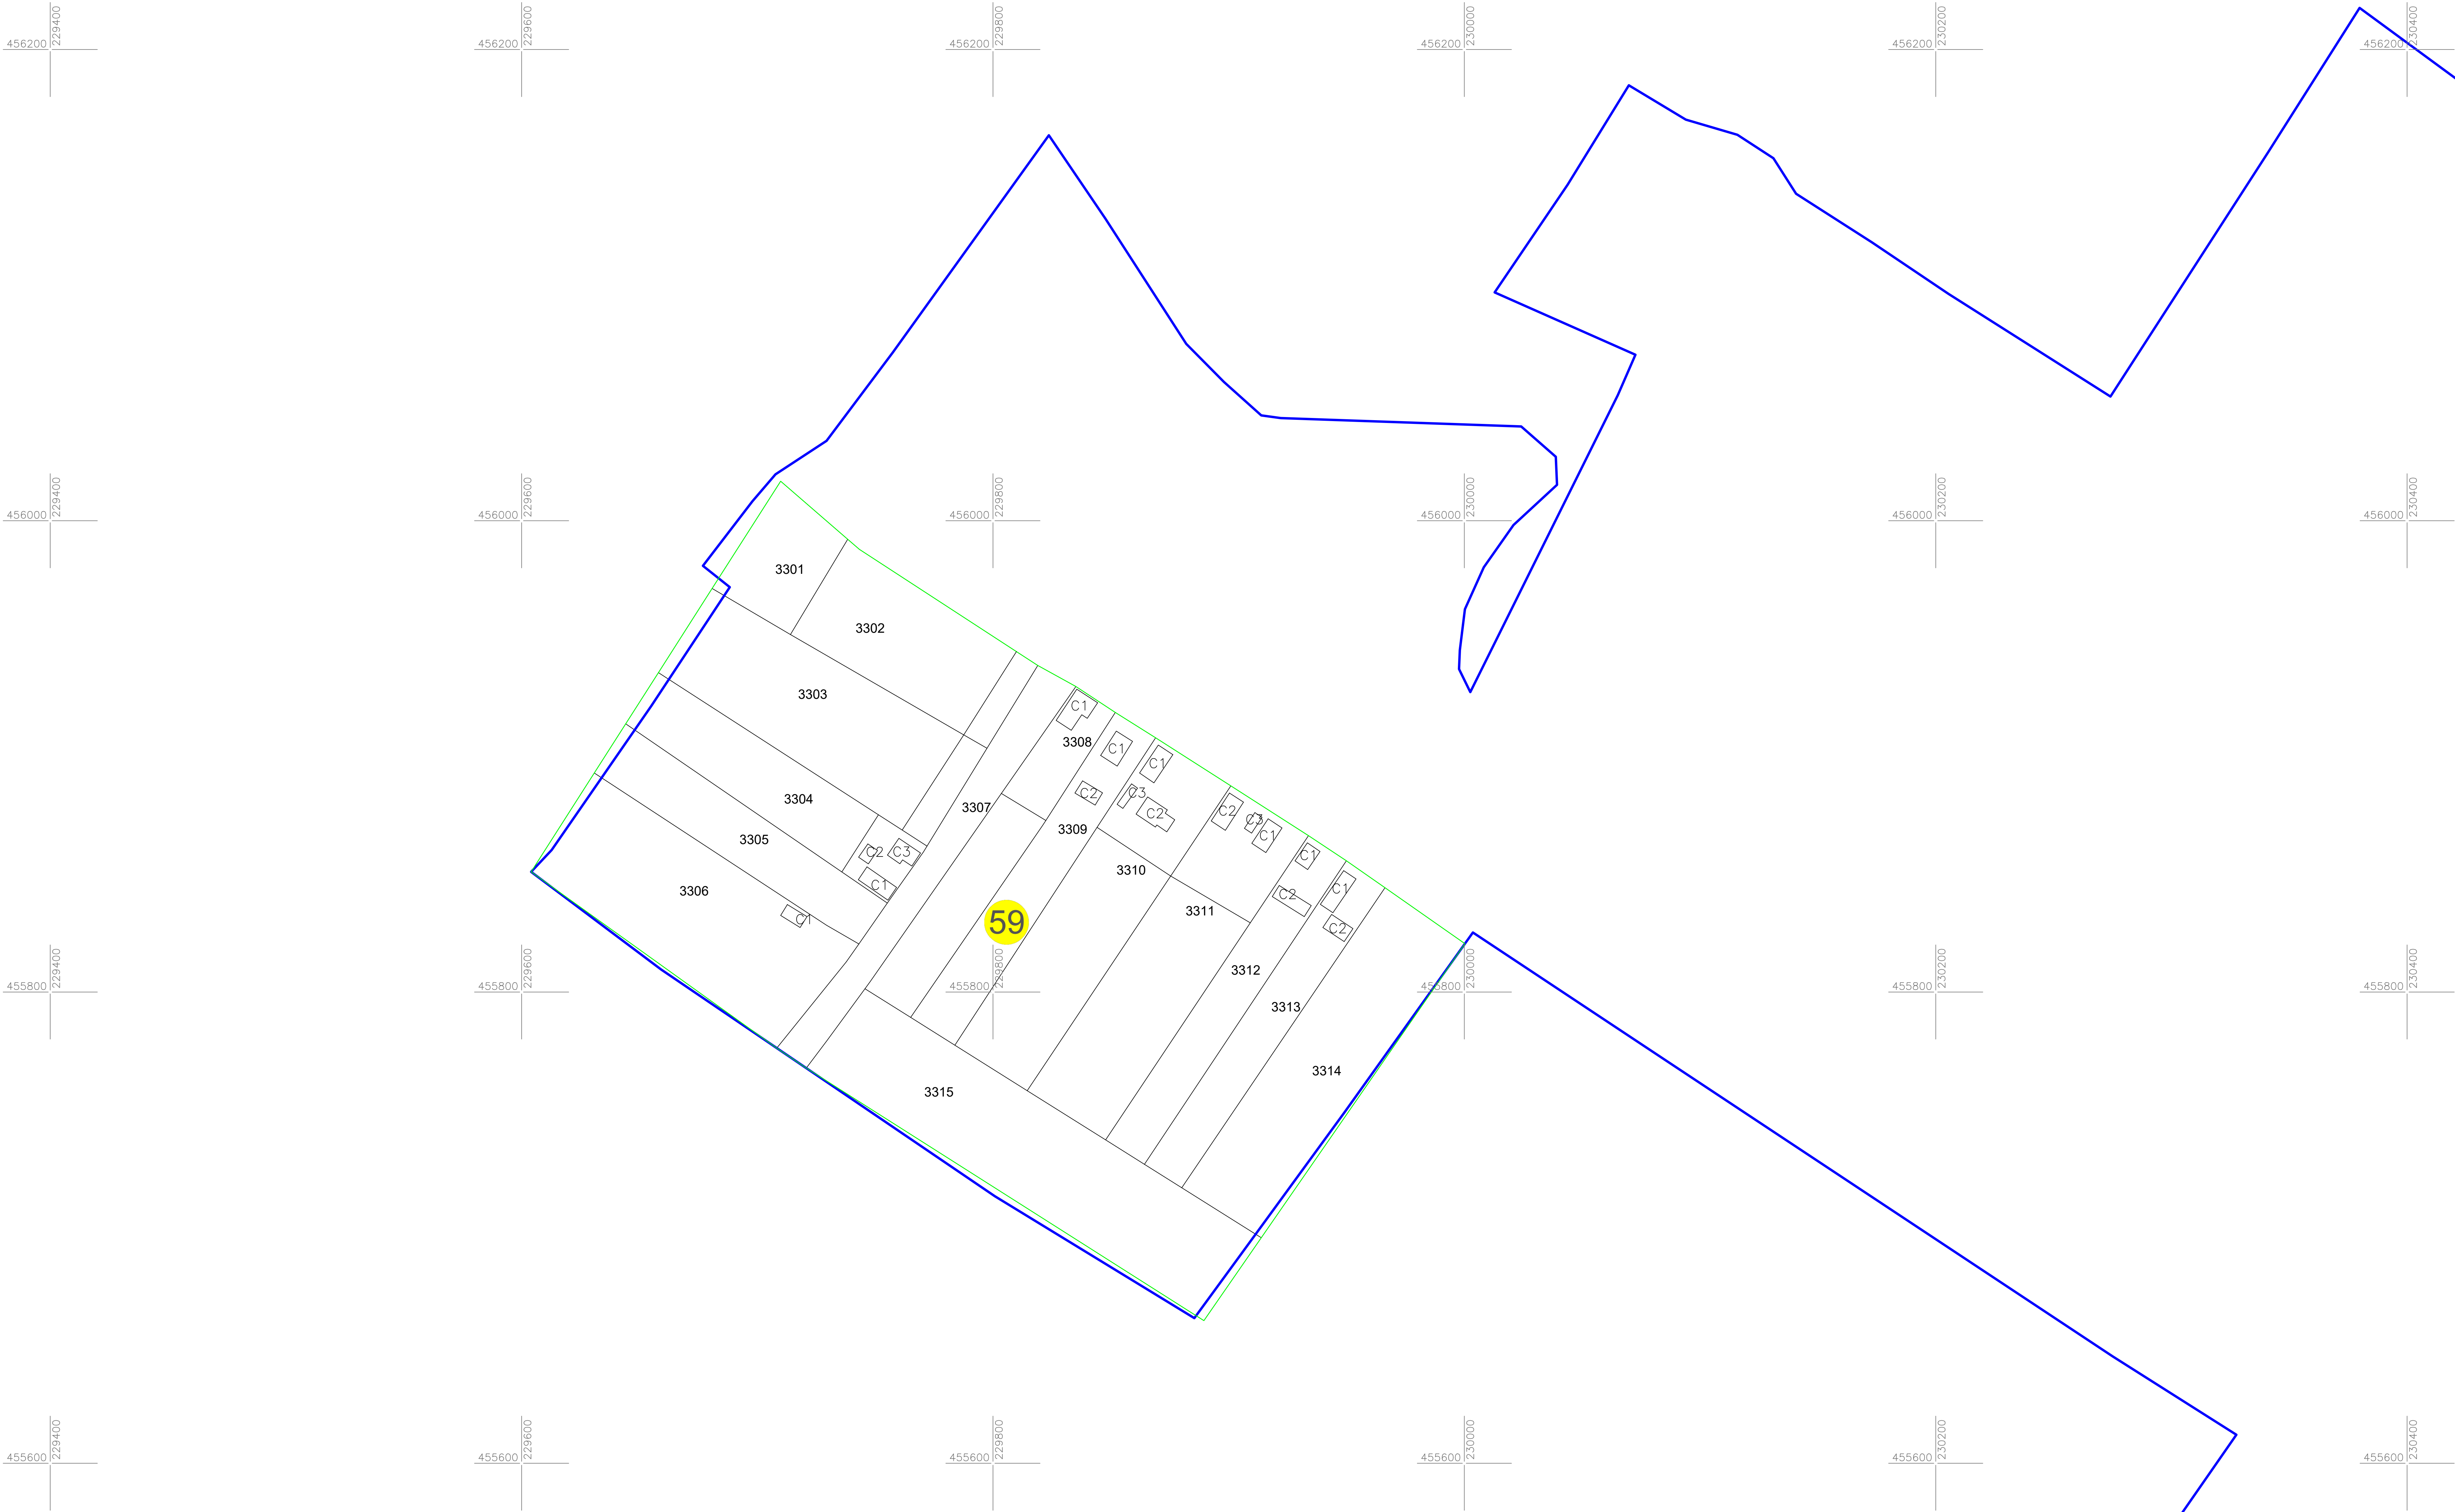


PLAN CADASTRAL
UAT NITCHIDORF
JUDETUL TIMIS
Sectorul 59
Scara 1:1.000
Sistem de proiectie STEREO 70



LEGENDA:

- LIMITA IMOBIL
- LIMITA INTRAVILAN
- LIMITA SECTOR CADASTRAL
- LIMITA HIDROGRAFIE
- NUMAR SECTOR CADASTRAL

3301 ID IMOBIL
C1 ID CONSTRUCTIE
DEHN TOPONIM

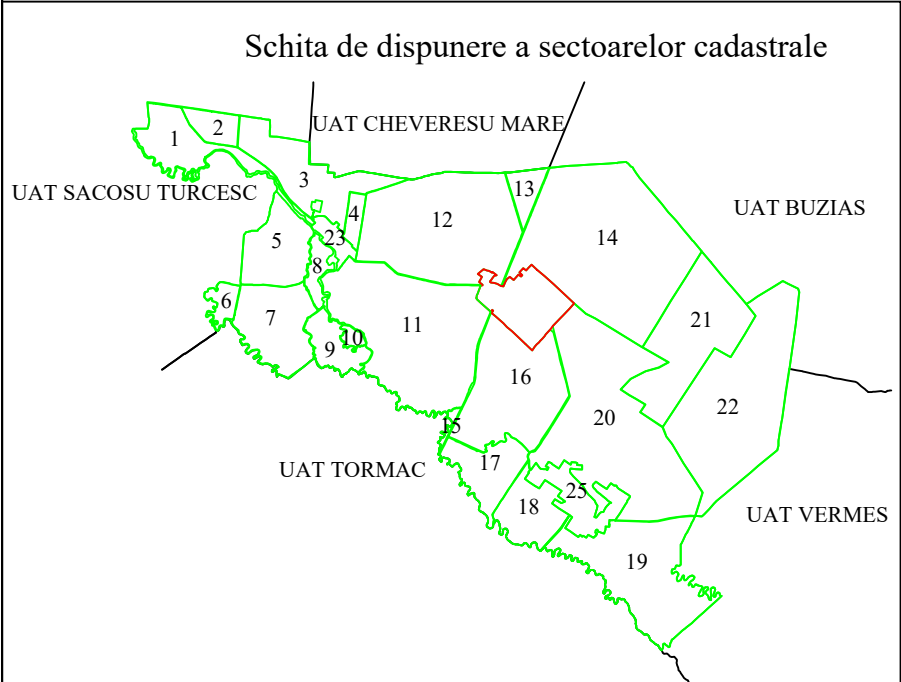

Executant: S.C. TOPO MAS S.R.L.
Certificat de autorizare Seria RO-B-J nr. 2938/2024 Clasa III
PALEU SORINA-ELENA
Certificat de autorizare Seria RO-TM-F nr. 0364/2024 Categoria B

Inregistrare sistematica UAT Nitchidorf, Sector cadastral nr.59
Spre publicare