


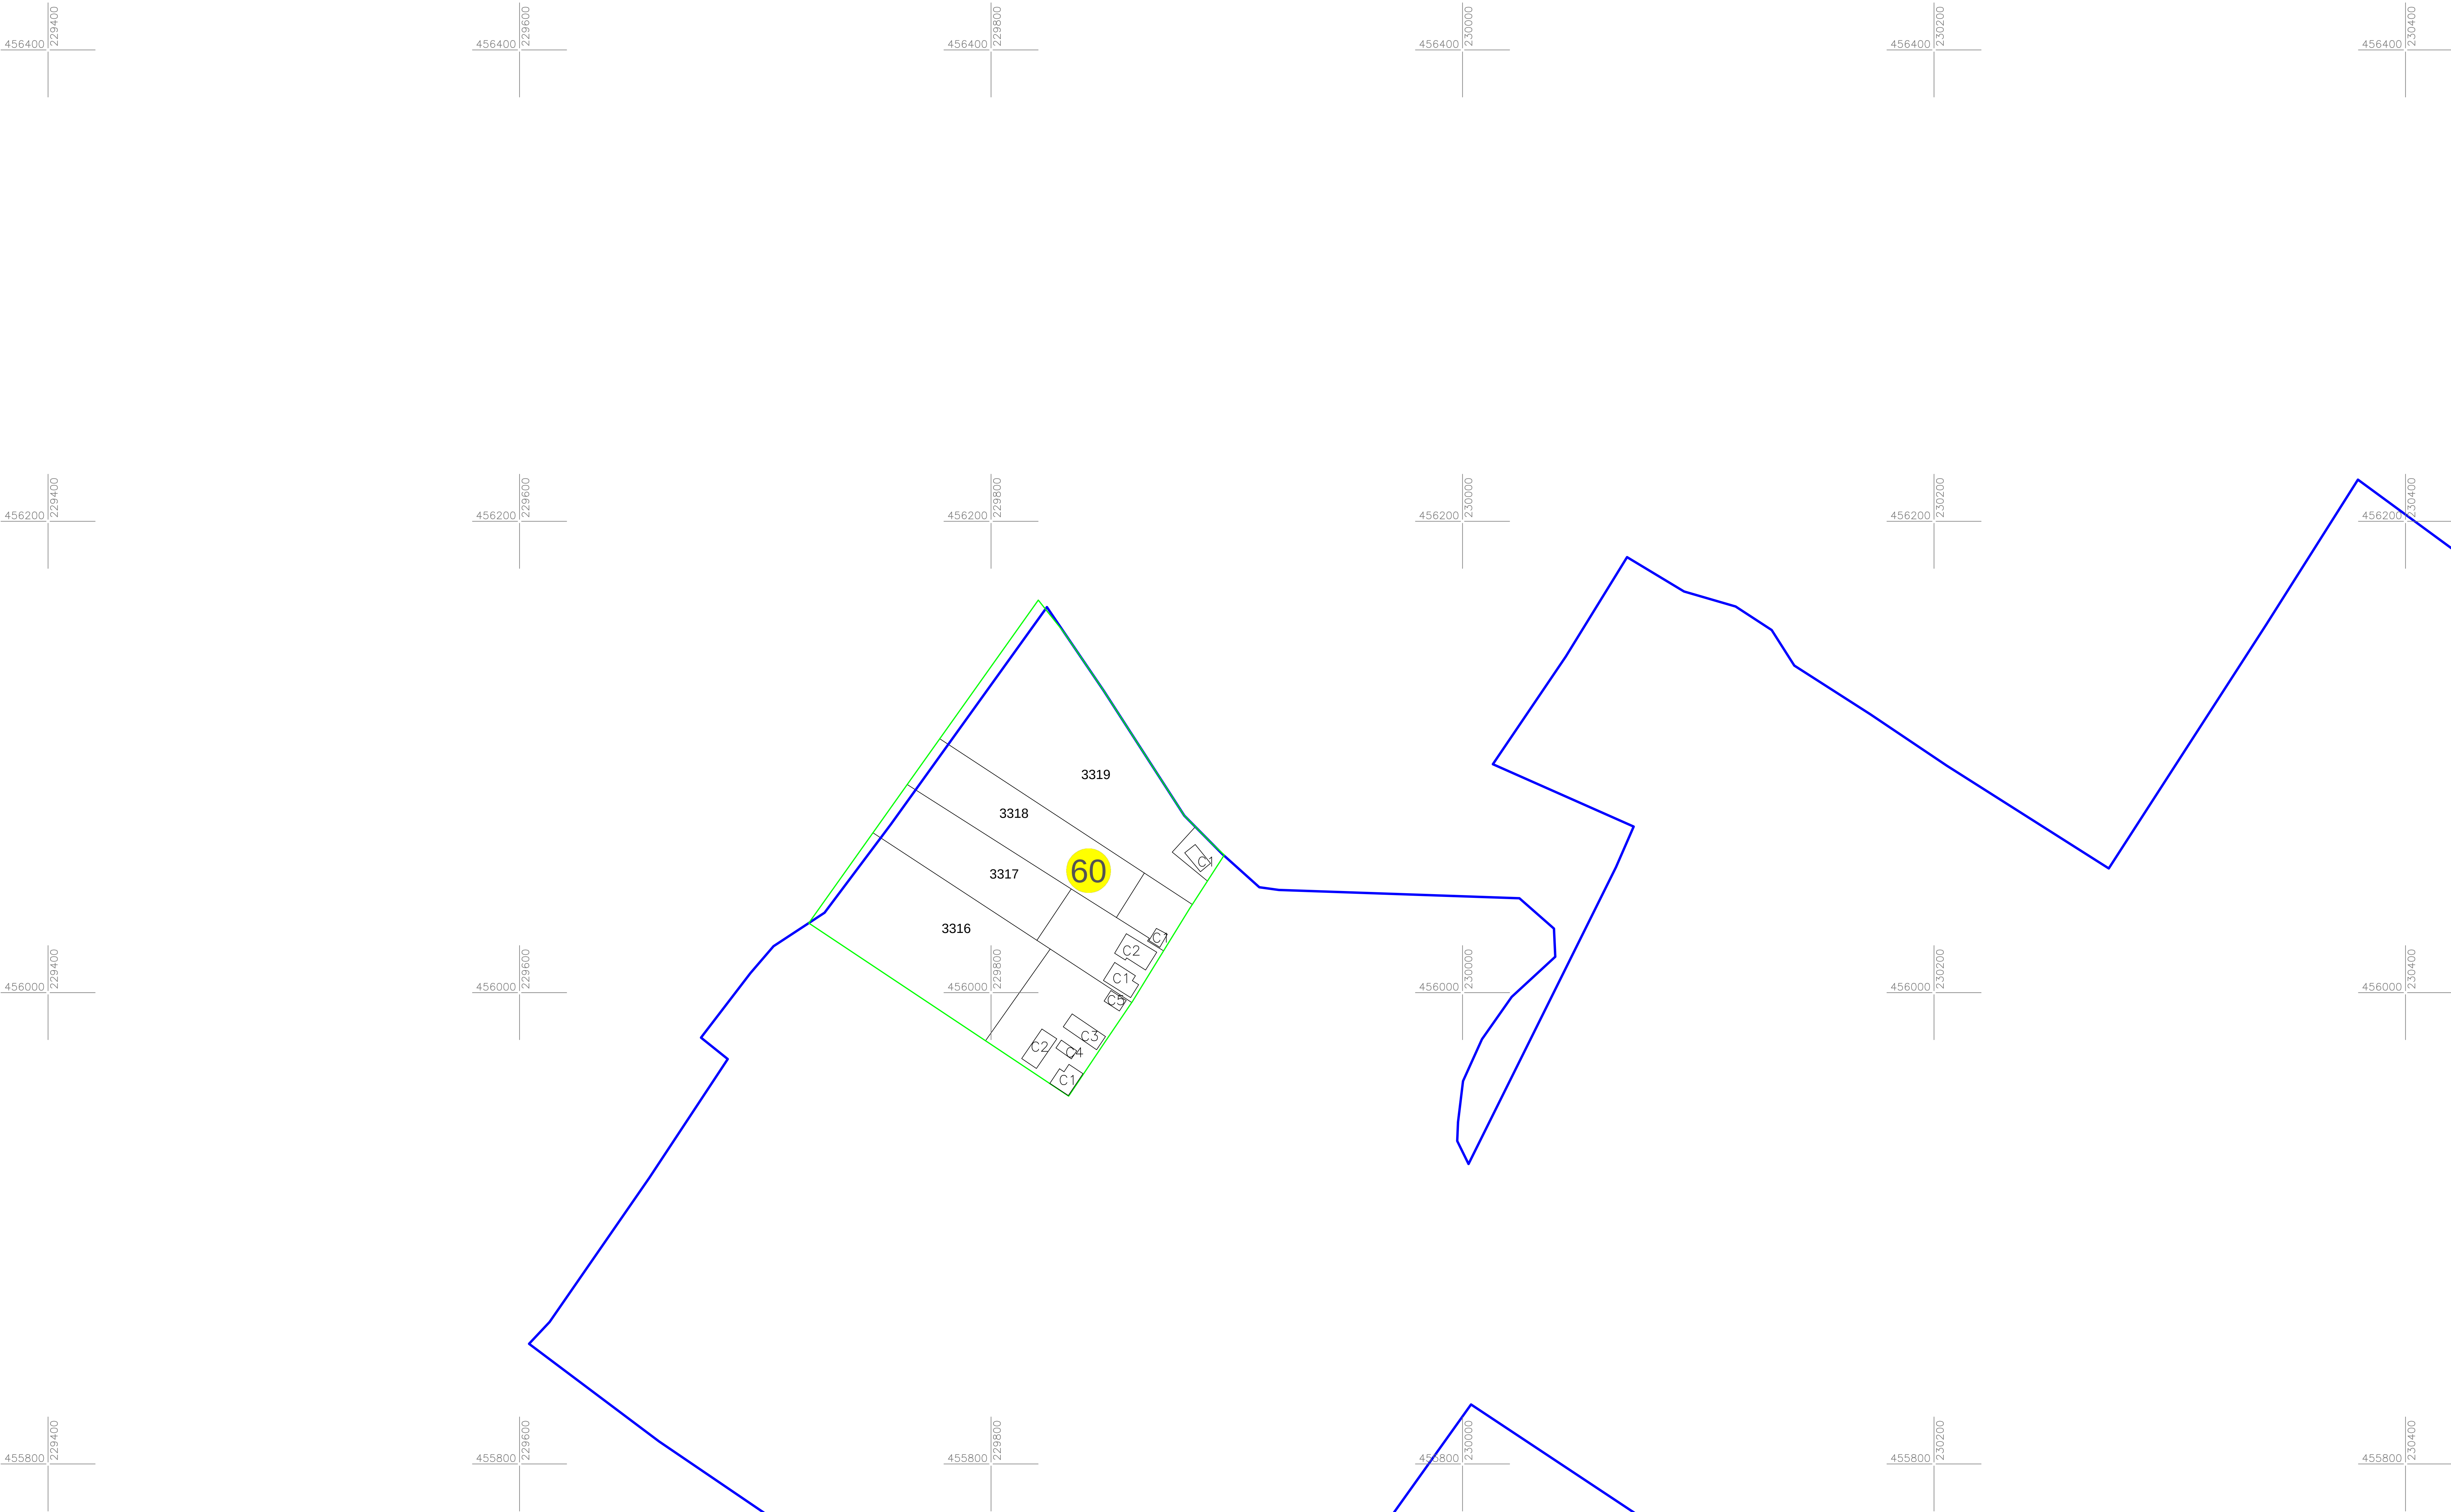


PLAN CADASTRAL  
UAT NITCHIDORF  
JUDETUL TIMIS  
Sectorul 60  
Scara 1:1.000  
Sistem de proiectie STEREO 70



LEGENDA:

- LIMITA IMOBIL
- LIMITA INTRAVILAN
- LIMITA SECTOR CADASTRAL
- LIMITA HIDROGRAFIE
- 60 NUMAR SECTOR CADASTRAL
- 3316 ID IMOBIL
- C1 ID CONSTRUCTIE
- DEHN TOPONIME

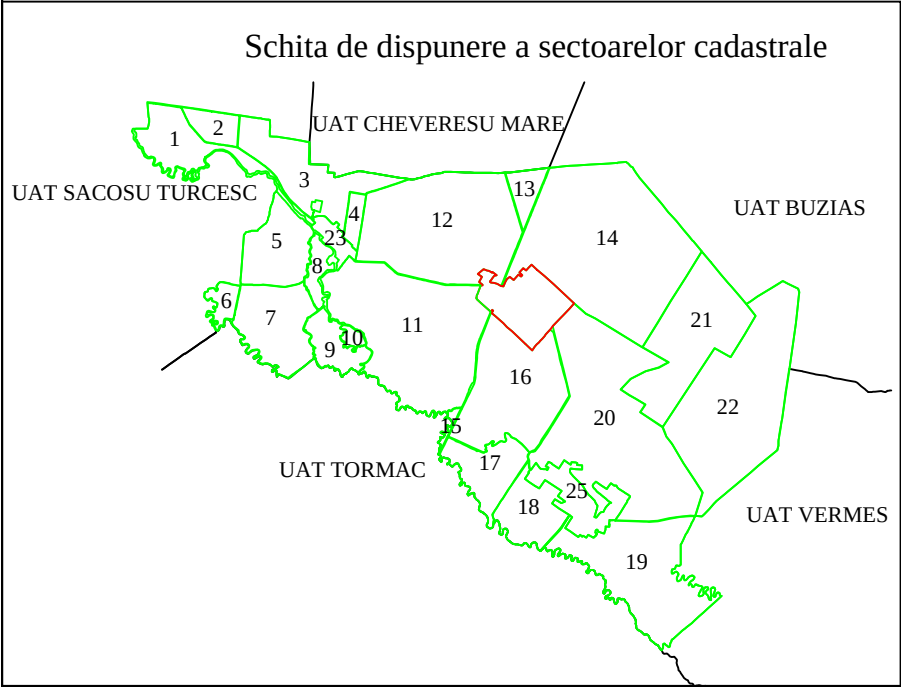

Executant: S.C. TOPO MAS S.R.L.  
Certificat de autorizare Seria RO-B-J nr. 2938/2024 Clasa III  
PALEU SORINA-ELENA  
Certificat de autorizare Seria RO-TM-F nr. 0364/2024 Categoria B

Inregistrare sistematica UAT Nitchidorf, Sector cadastral nr.60  
Spre publicare