


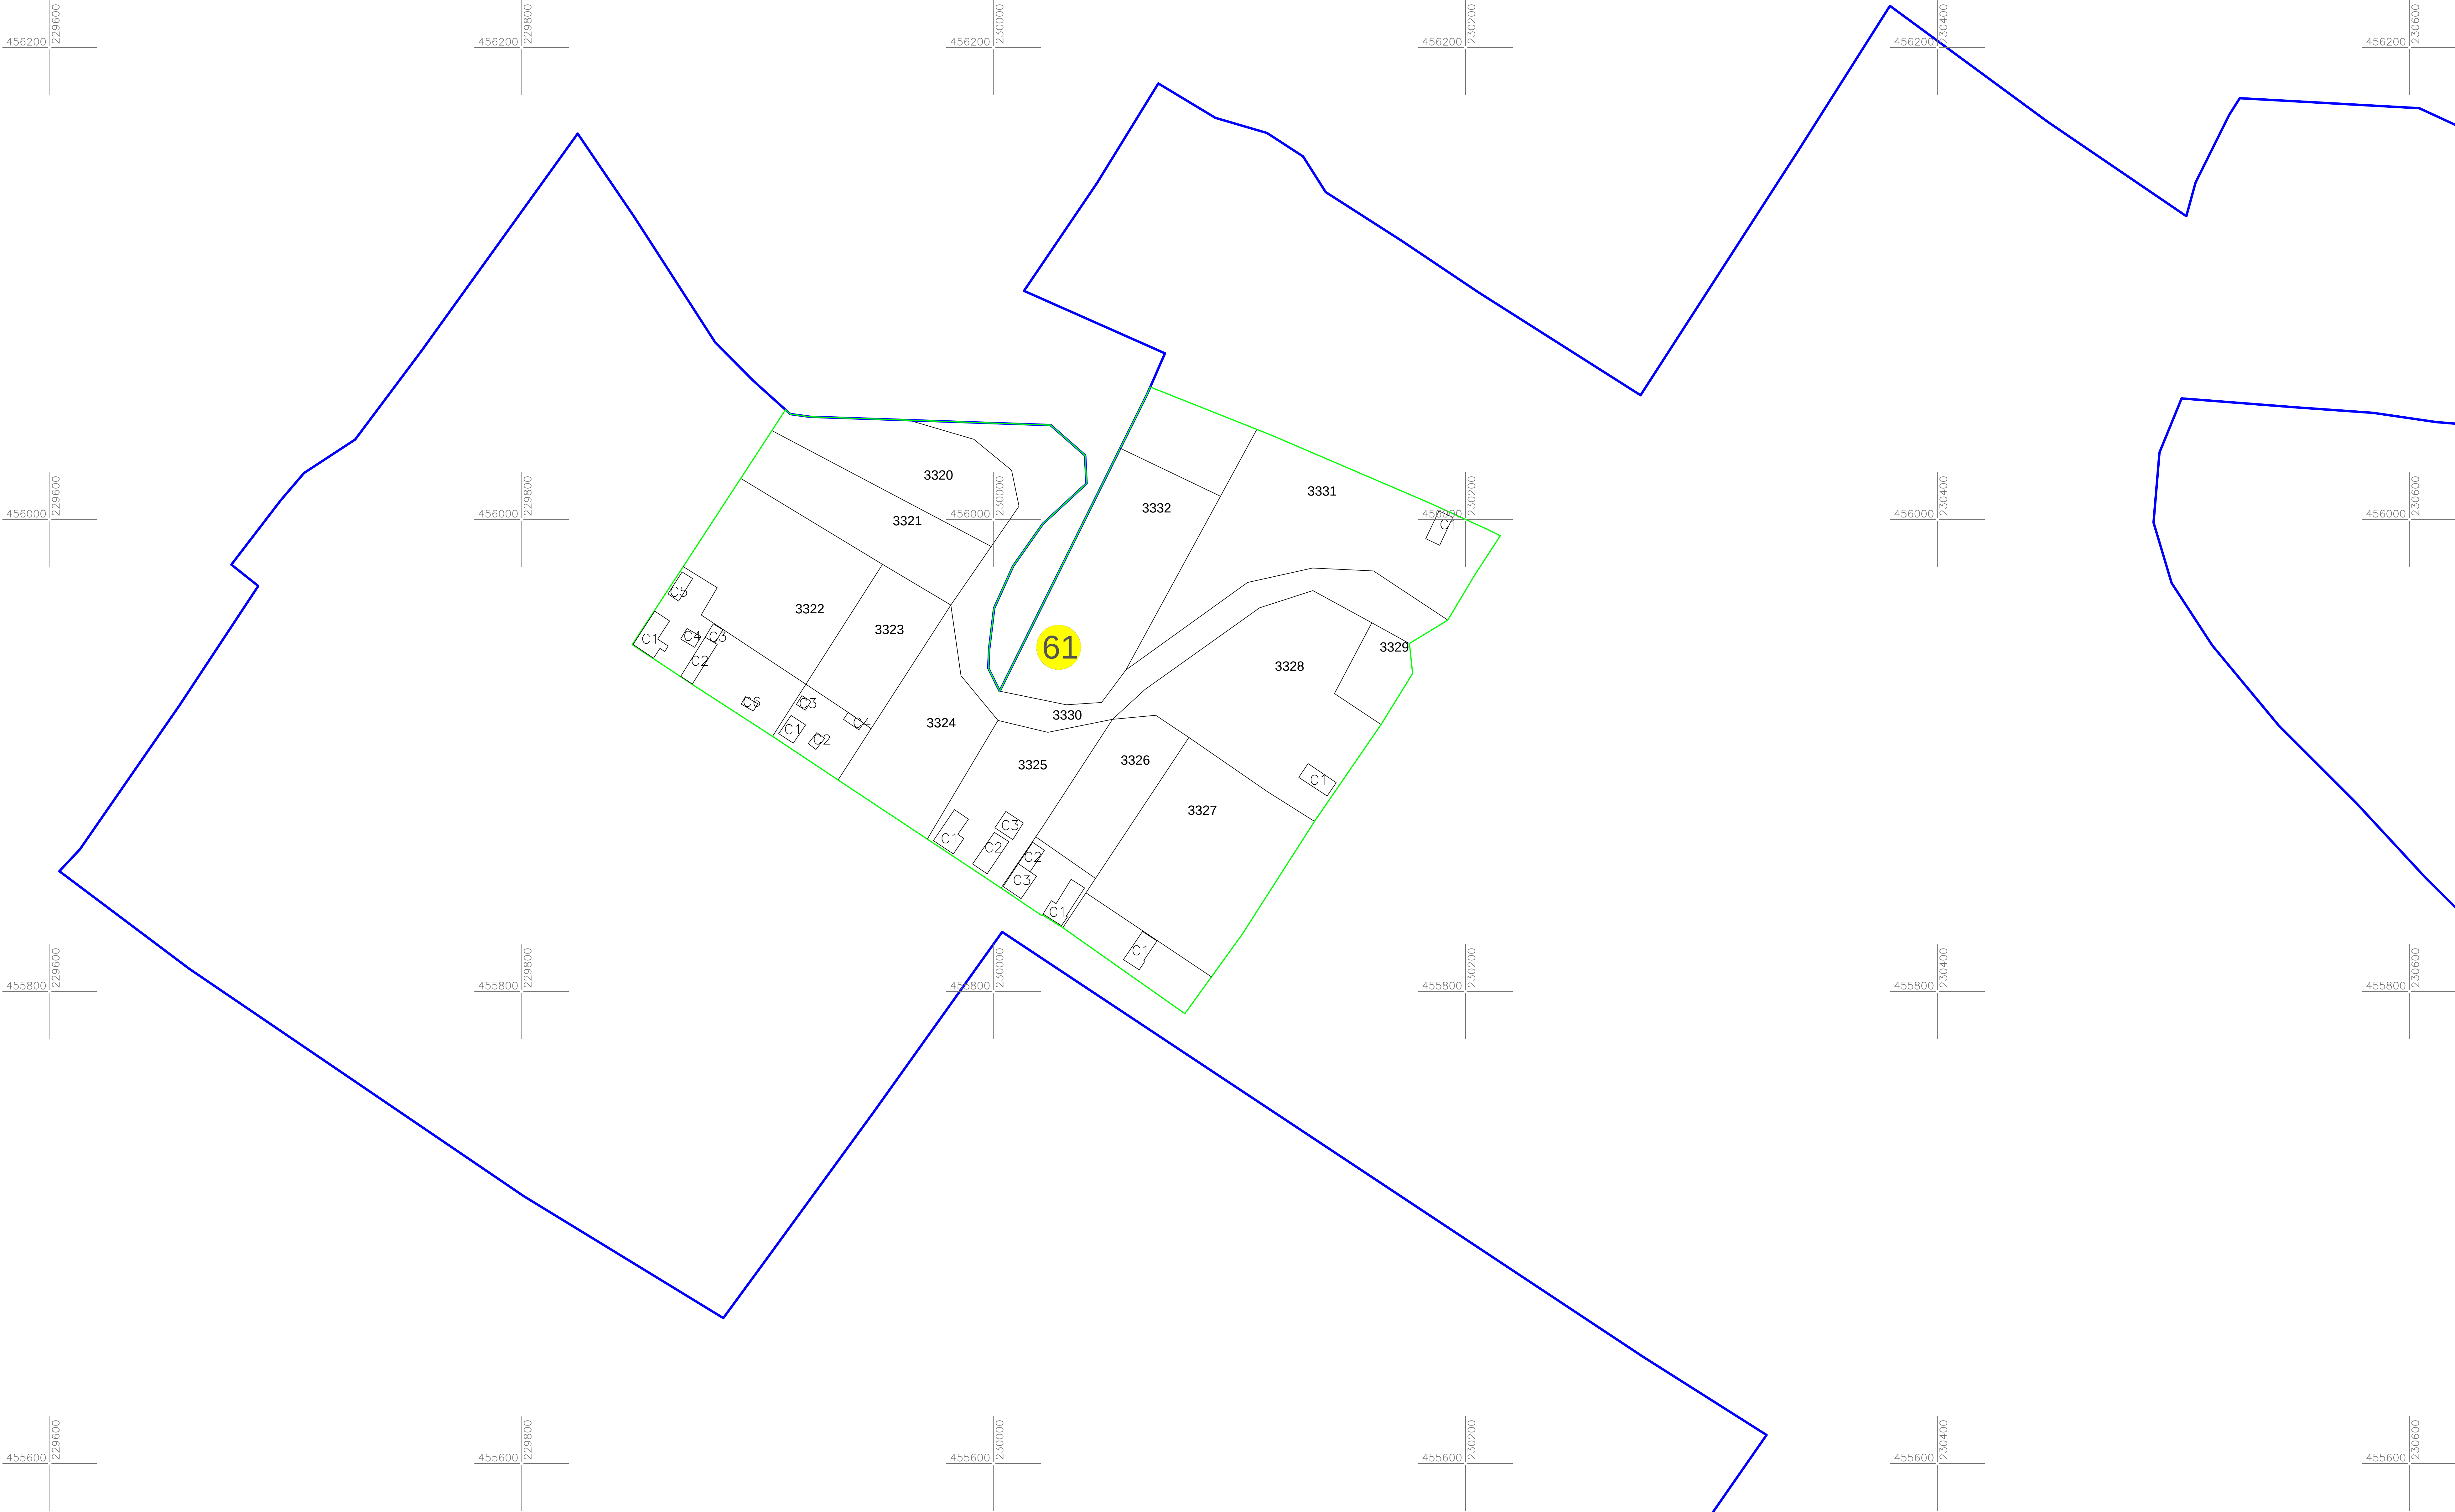


PLAN CADASTRAL
UAT NITCHIDORF
JUDETUL TIMIS
Sectorul 61
Scara 1:1.000
Sistem de proiectie STEREO 70



LEGENDA:

- LIMITA IMOBIL
- LIMITA INTRAVILAN
- LIMITA SECTOR CADASTRAL
- LIMITA HIDROGRAFIE
- 61 NUMAR SECTOR CADASTRAL
- 3320 ID IMOBIL
- C1 ID CONSTRUCTIE
- DEHN TOPONIME

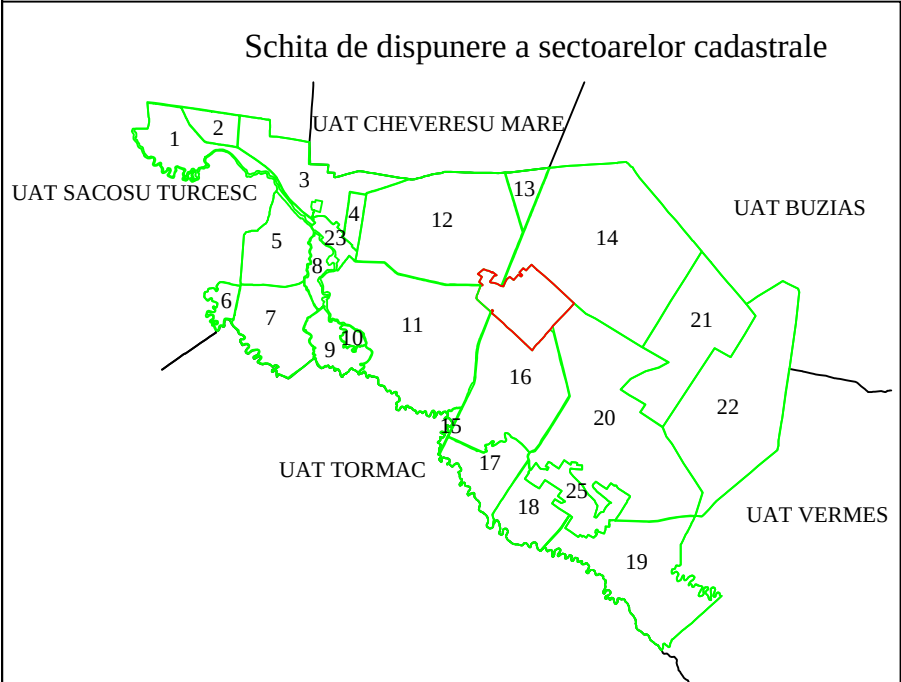

Executant: S.C. TOPO MAS S.R.L.
Certificat de autorizare Seria RO-B-J nr. 2938/2024 Clasa III
PALEU SORINA-ELENA
Certificat de autorizare Seria RO-TM-F nr. 0364/2024 Categoria B

Inregistrare sistematica UAT Nitchidorf, Sector cadastral nr.61
Spre publicare