
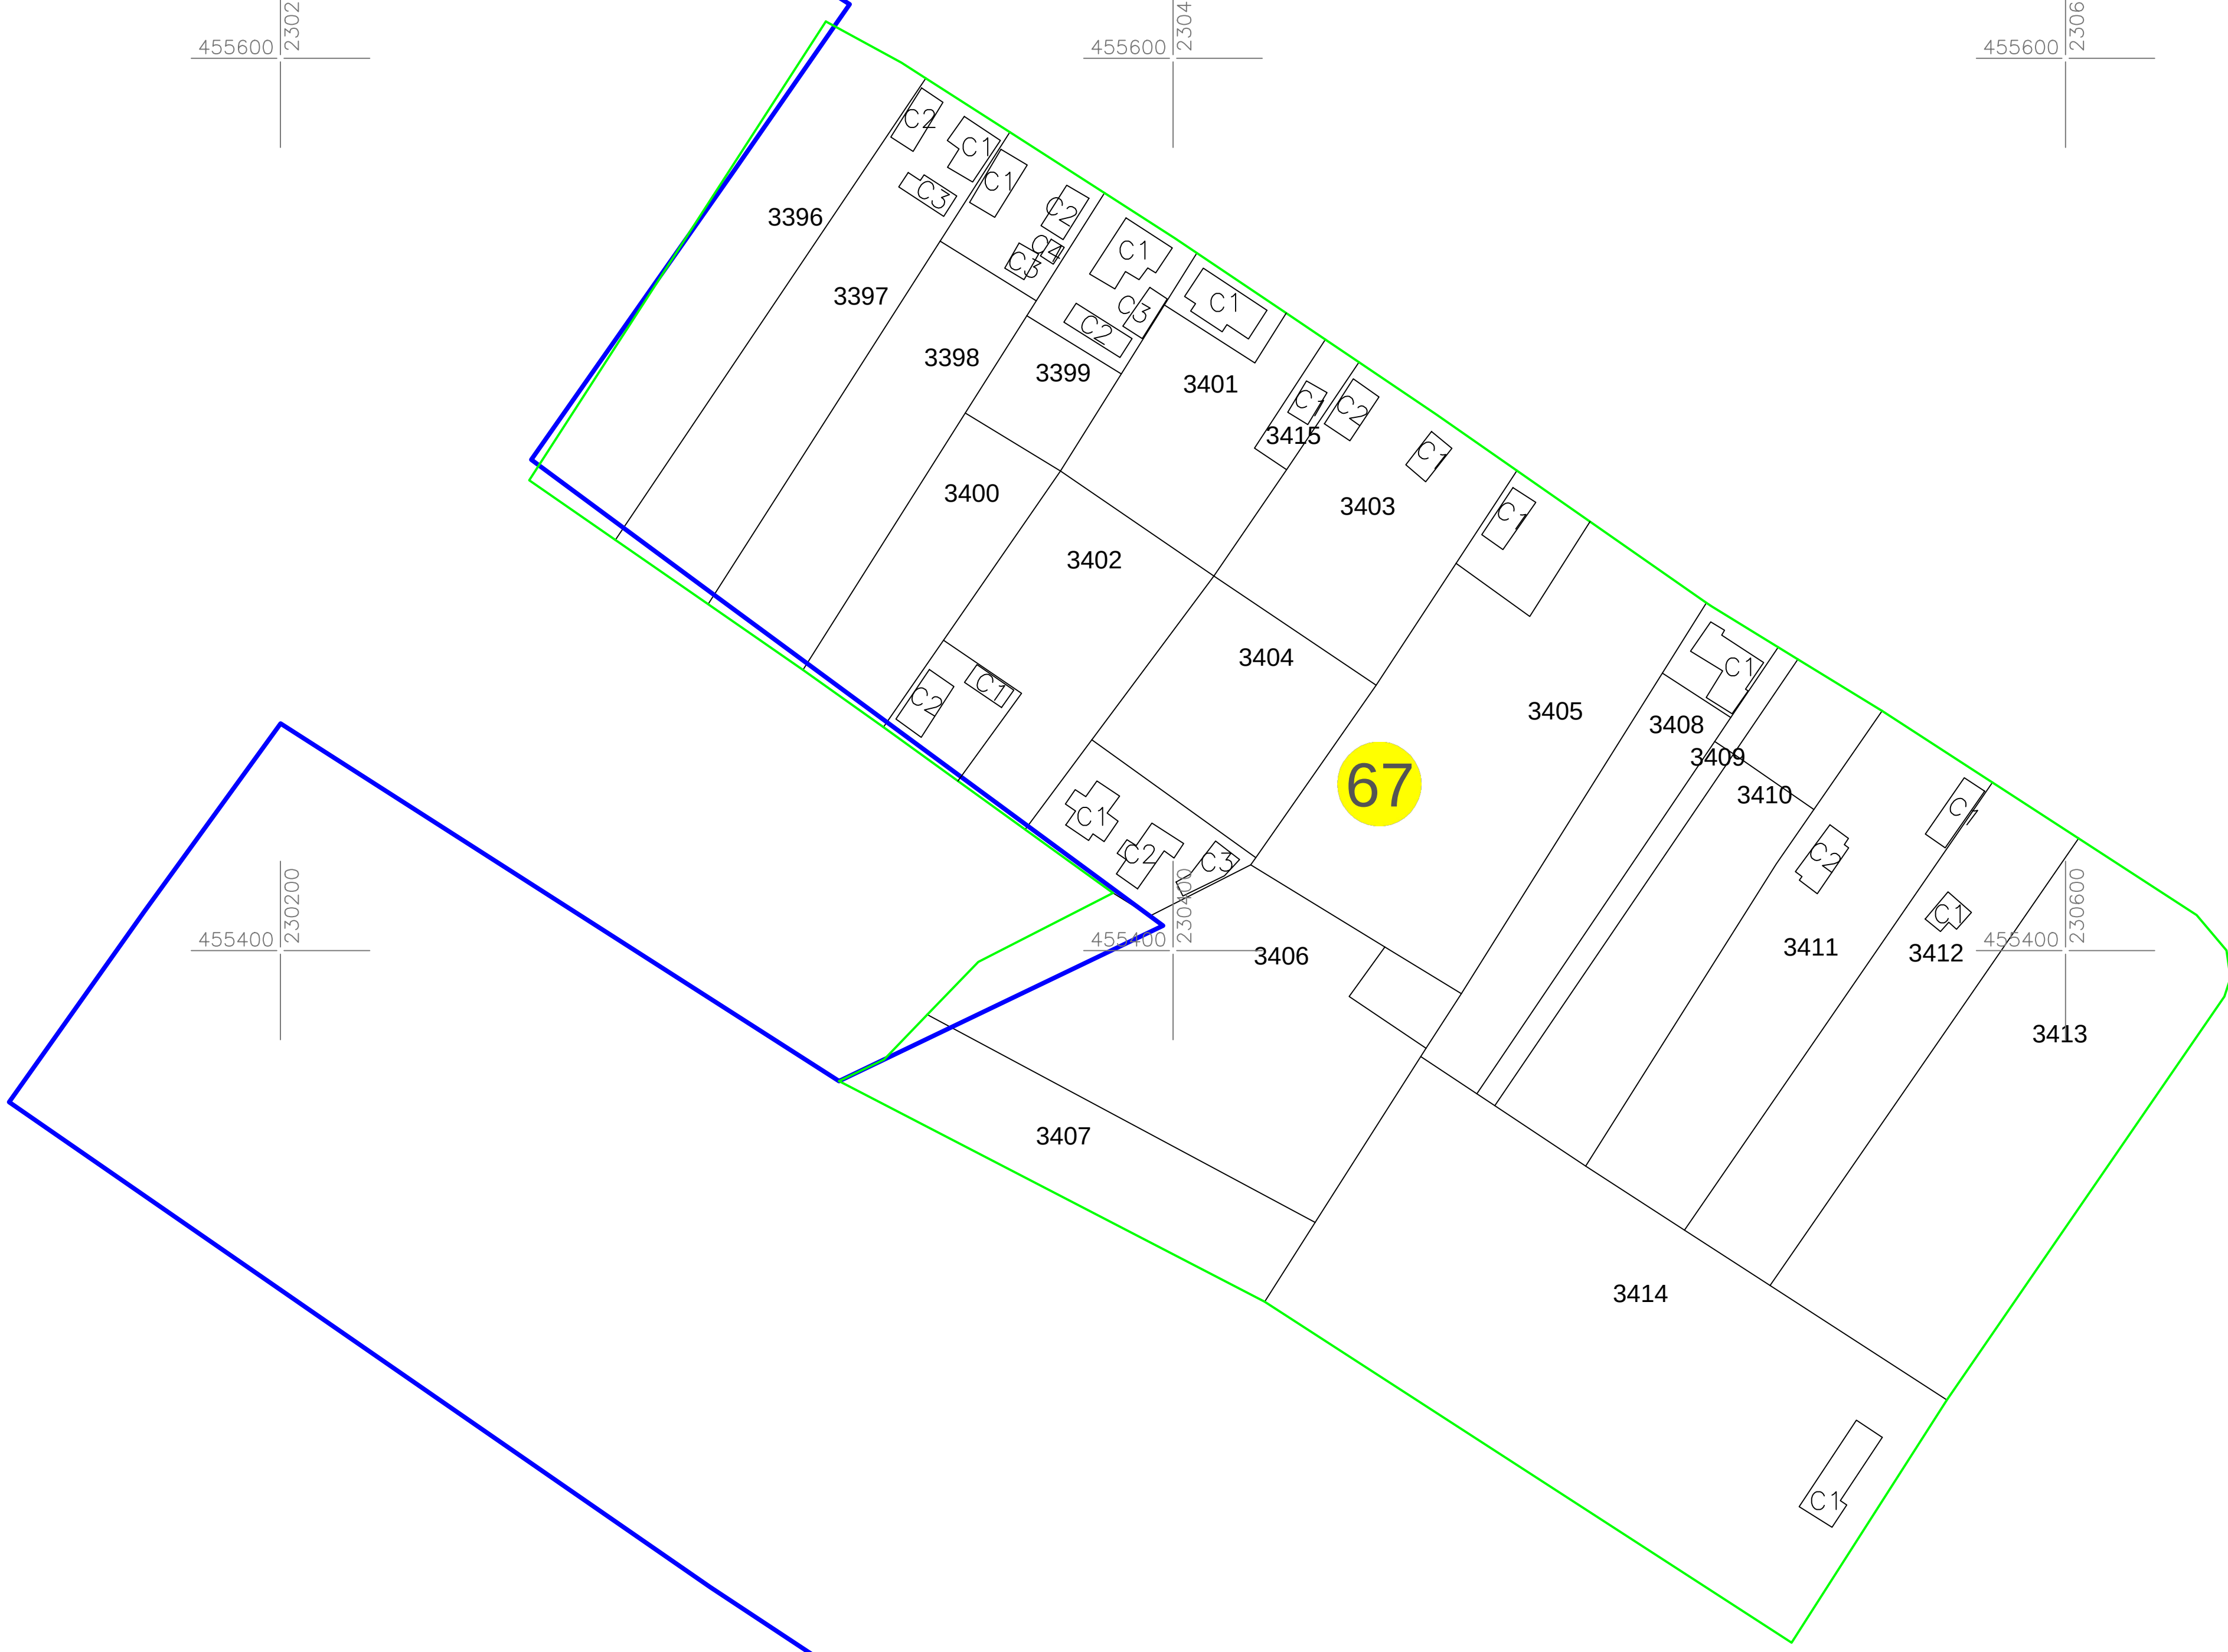
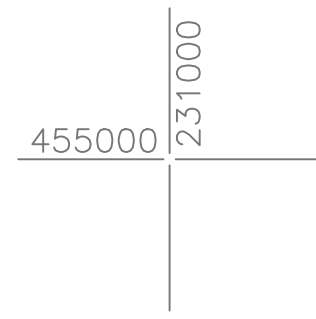
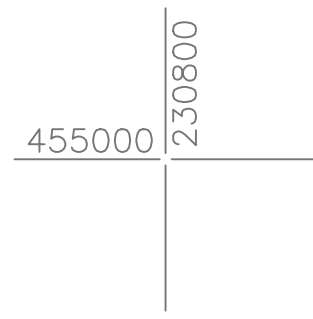
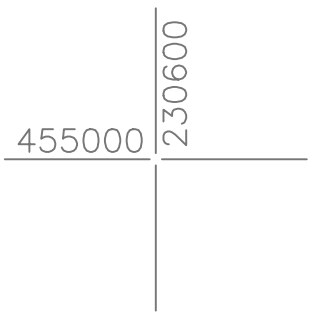
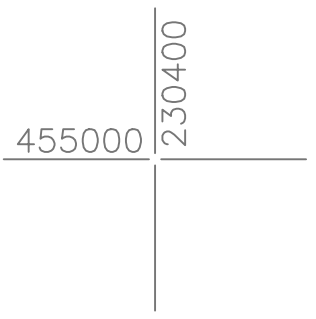
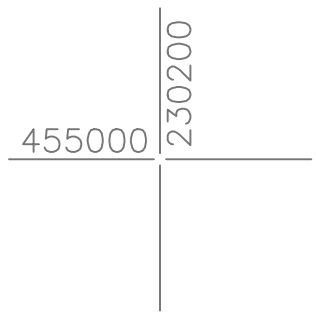
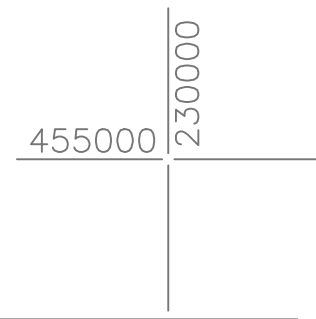
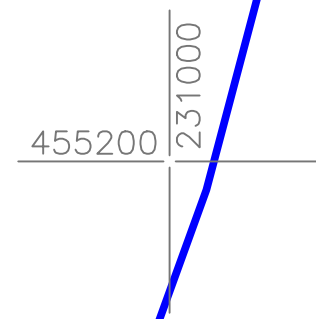
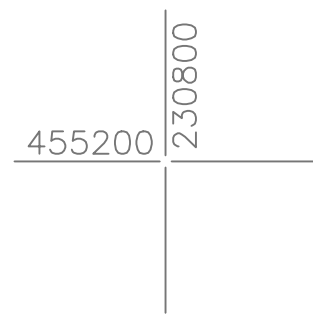
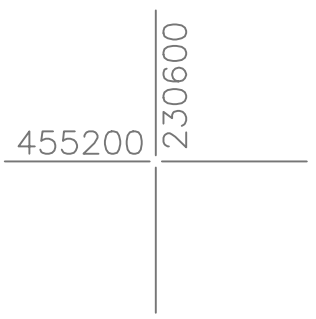
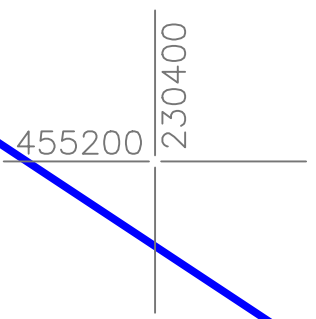
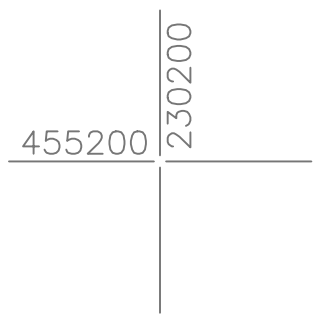
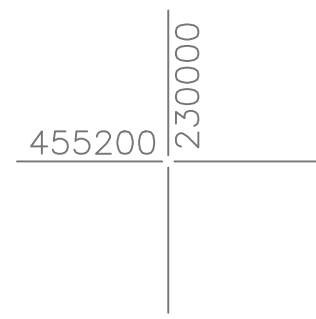
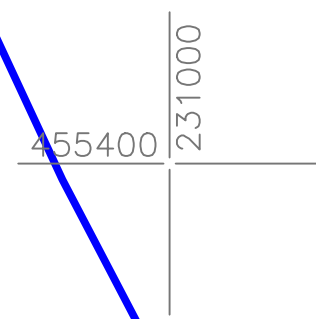
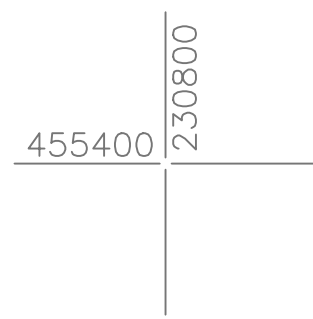
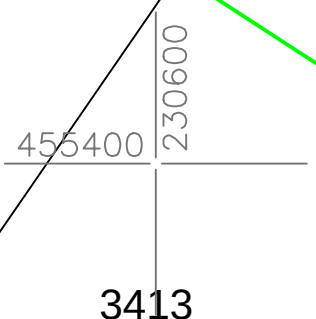
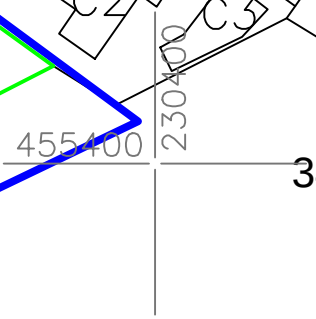
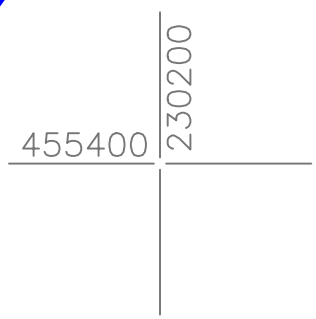
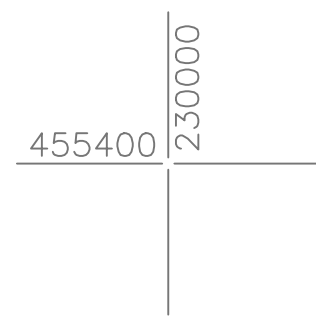
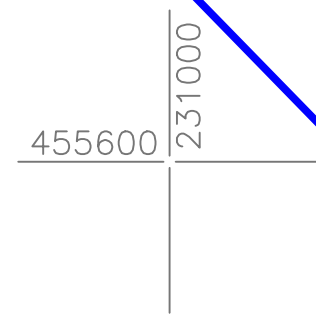
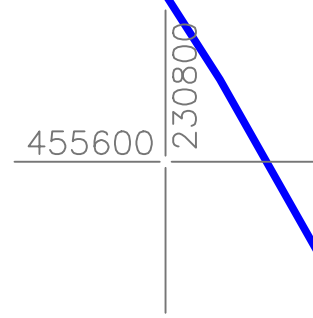
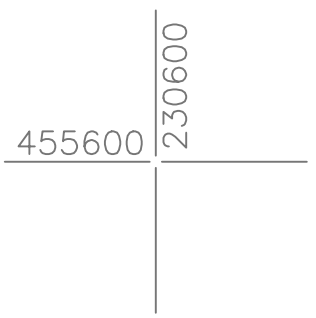
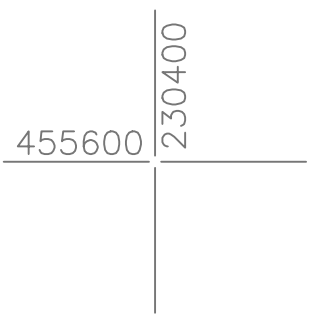
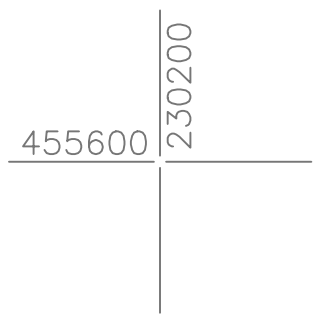



PLAN CADASTRAL
UAT NITCHIDORF
JUDETUL TIMIS
Sectorul 67
Scara 1:1.000
Sistem de proiectie STEREO 70

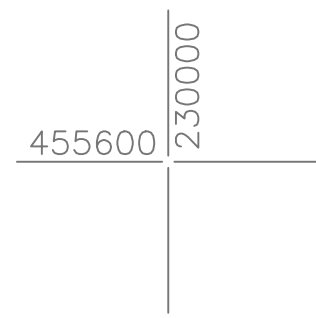

Intravilan Duboz

LEGENDA:

- LIMITA IMOBIL
- LIMITA INTRAVILAN
- LIMITA SECTOR CADASTRAL
- LIMITA HIDROGRAFIE
- 67 NUMAR SECTOR CADASTRAL
- 3396 ID IMOBIL
- C1 ID CONSTRUCTIE
- DEHN TOPONIME

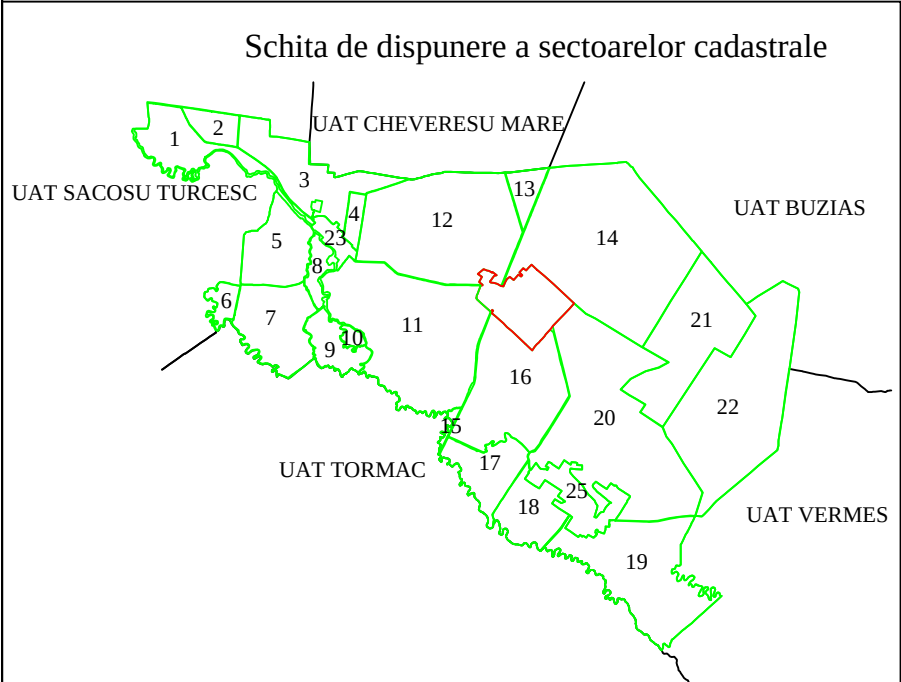

Executant: S.C. TOPO MAS S.R.L.
Certificat de autorizare Seria RO-B-J nr. 2938/2024 Clasa III
PALEU SORINA-ELENA
Certificat de autorizare Seria RO-TM-F nr. 0364/2024 Categoria B

Inregistrare sistematica UAT Nitchidorf, Sector cadastral nr.67
Spre publicare