


**PLAN CADASTRAL**  
**UAT PISCHIA**  
**JUDETUL TIMIS**  
**SECTOR 51**  
**PLANSĂ 4**  
 Scara 1:2000  
 Sistem de proiectie: stereografic 1970  
 Spre Publicare

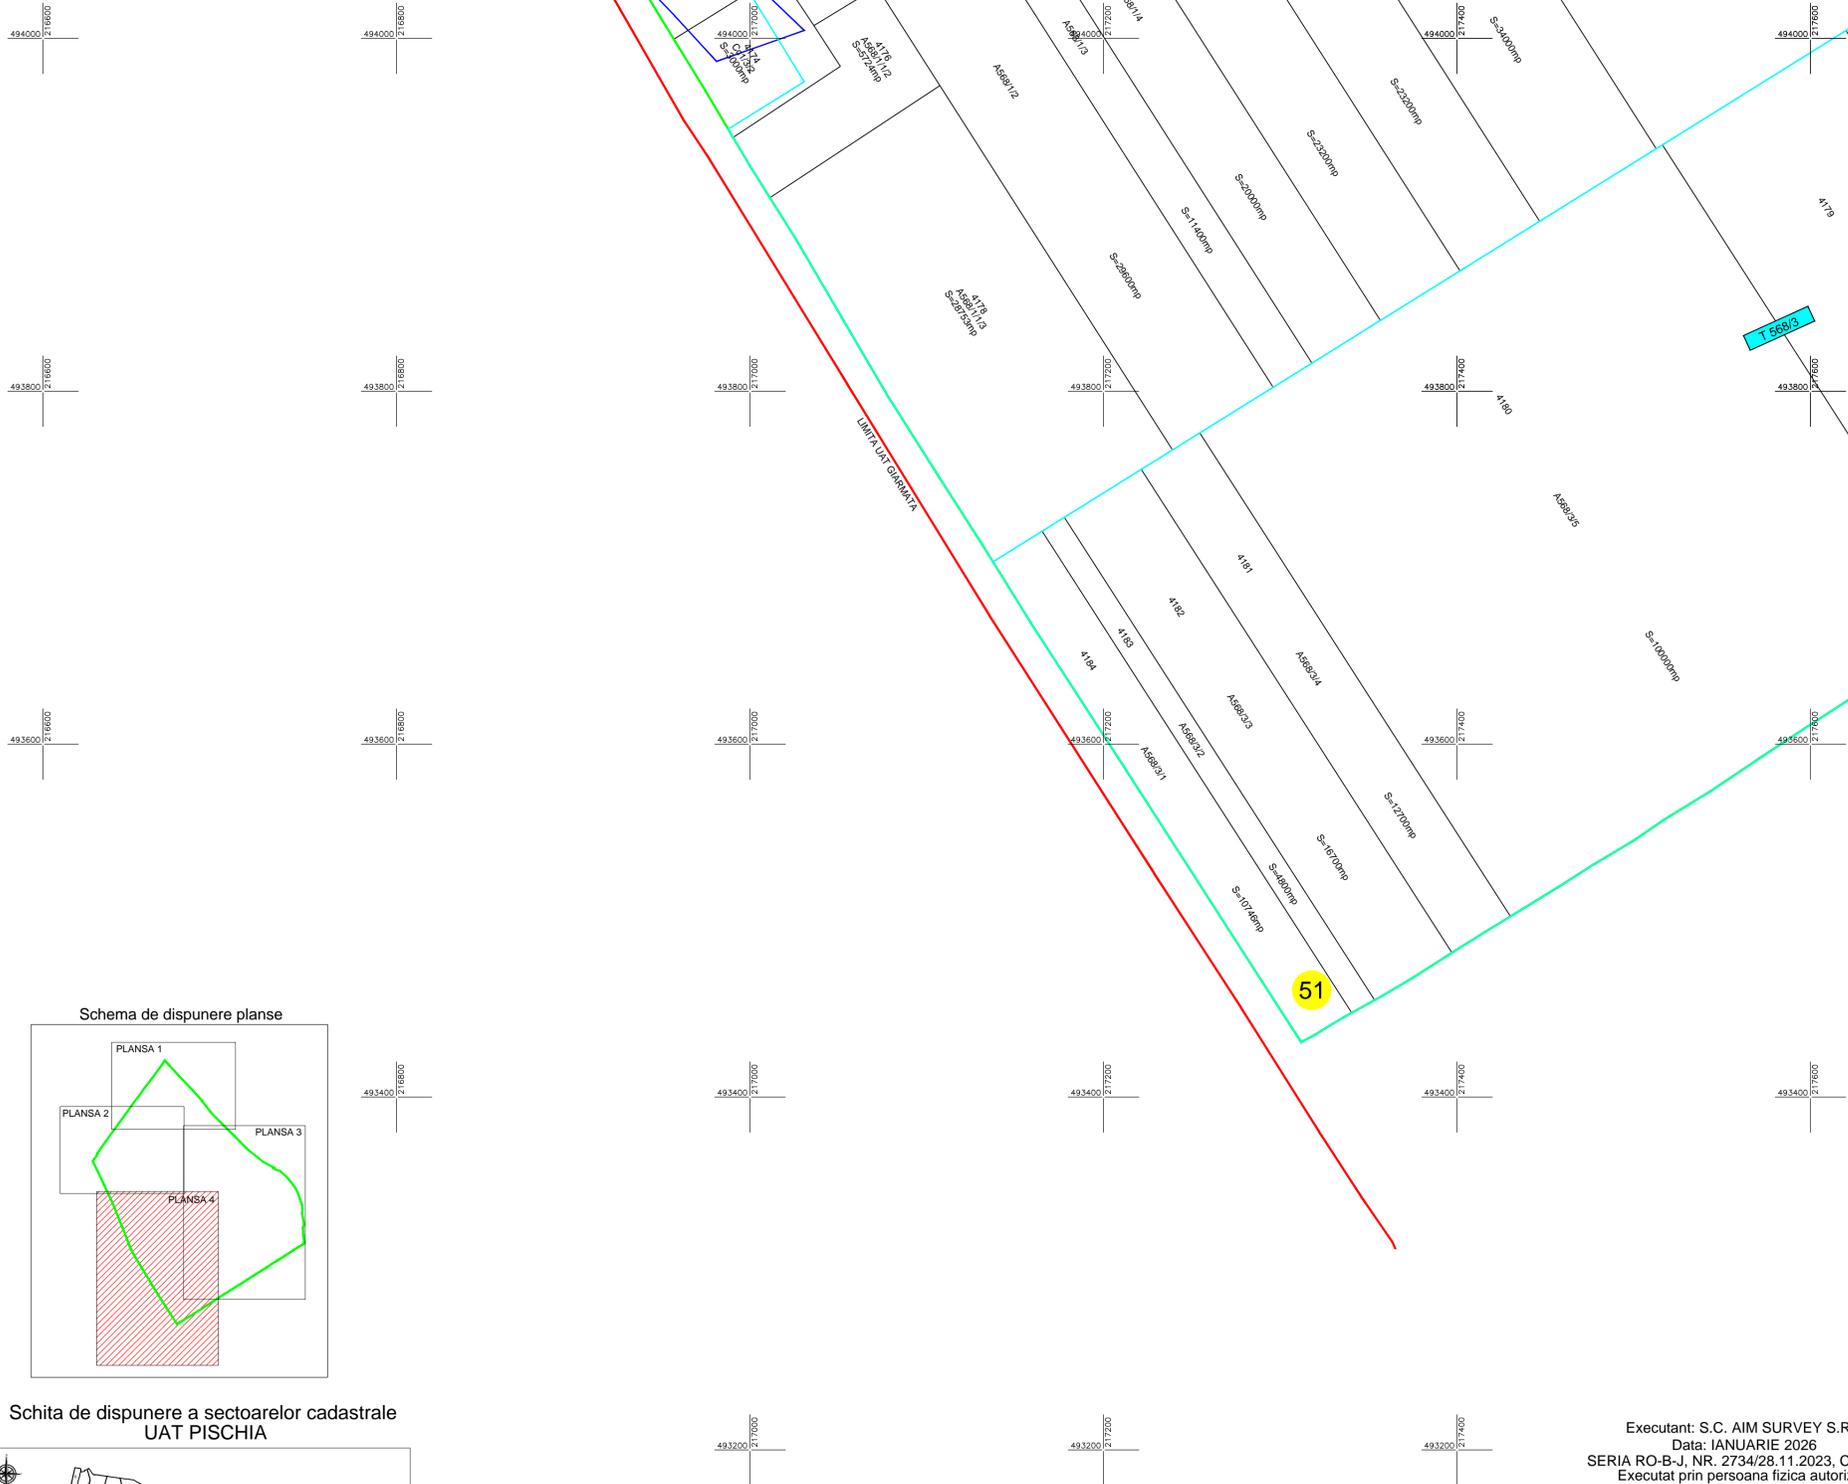


**LEGENDA**


Numar Sector	51
Cod constructie	C1
ID imobil	15
Limita sector	(Green line)
Limita imobil	(Black line)
Hidrografie	(Blue line)
Limita UAT	(Red line)
Limita intravilan	(Purple line)
Limita tarla	(Cyan line)
Numar tarla	101
Limita constructie	(Red line)
Denumire UAT	PISCHIA
Denumire intravilan	intravilan



Schema de dispunere planse

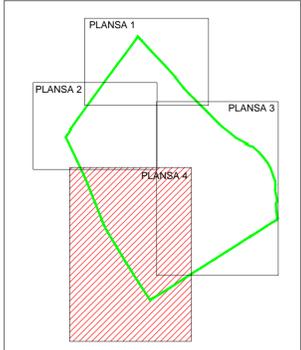

Schita de dispunere a sectoarelor cadastrale UAT PISCHIA

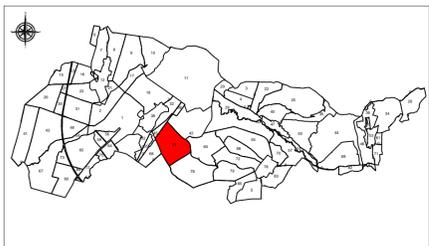

Executant: S.C. AIM SURVEY S.R.L.  
 Data: IANUARIE 2026  
 SERIA RO-B-J, NR. 2734/28.11.2023, CLASA III  
 Executat prin persoana fizica autorizata:  
 ING. MUSAT ALEXANDRU, SERIA RO-B-F  
 NR. 3029/15.04.2025, CATEGORIA A